



STATE OF FLORIDA

DIVISION OF EMERGENCY MANAGEMENT

Ron DeSantis
Governor

Kevin Guthrie
Director

December 1, 2022

Mr. Robert Daniels
Town Manager
1 S. Sewall's Point Road
Sewall's Point, FL 34996

Re: 4283-58-A, Town of Sewall's Point

Dear Mr. Daniels:

Enclosed is the executed Hazard Mitigation Grant Program (HMGP) contract number H0928 between Town of Sewall's Point and the Division of Emergency Management.

Please email all Requests for Reimbursement (Attachment D) to the project manager at Liliana.Hernandez@em.myflorida.com. The Project Manager for this contract is:

Liliana Hernandez, Project Manager
Florida Division of Emergency Management
2555 Shumard Oak Boulevard
Tallahassee, Florida 32399

If you have any specific questions regarding the contract or the Request for Reimbursement form, please contact Liliana Hernandez at (850) 692-9828.

Respectfully,

Laura Dhuwe

Digitally signed by Laura
Dhuwe
Date: 2022.12.01 18:54:51
-05'00'

Laura Dhuwe
Bureau Chief, Mitigation
State Hazard Mitigation Officer

Enclosure

Agreement Number: H0928

Project Number: 4283-58-A

FEDERALLY-FUNDED SUBAWARD AND GRANT AGREEMENT

2 C.F.R. §200.1 states that a “subaward may be provided through any form of legal agreement, including an agreement that the pass-through entity considers a contract.”

As defined by 2 C.F.R. §200.1, “pass-through entity” means “a non-Federal entity that provides a subaward to a subrecipient to carry out part of a Federal program.”

As defined by 2 C.F.R. §200.1, “Sub-Recipient” means “an entity, usually but not limited to non-Federal entities that receives a subaward from a pass-through entity to carry out part of a Federal program.”

As defined by 2 C.F.R. §200.1, “Federal award” means “Federal financial assistance that a non-Federal entity receives directly from a Federal awarding agency or indirectly from a pass-through entity.”

As defined by 2 C.F.R. §200.1, “subaward” means “an award provided by a pass-through entity to a Sub-Recipient for the Sub-Recipient to carry out part of a Federal award received by the pass-through entity.”

The following information is provided pursuant to 2 C.F.R. §200.332:

Sub-Recipient’s name:	<u>Town of Sewall’s Point</u>
Sub-Recipient’s unique entity identifier (UEI/FEIN):	<u>K73SJJWHL4X6/59-1450728</u>
Federal Award Identification Number (FAIN):	<u>FEMA-DR-4283-FL</u>
Federal Award Date:	<u>October 26, 2022</u>
Subaward Period of Performance Start and End Date:	<u>Upon execution through April 6, 2023</u>
Amount of Federal Funds Obligated by this Agreement:	<u>\$1,563,799.14</u>
Total Amount of Federal Funds Obligated to the Sub-Recipient by the pass-through entity to include this Agreement:	<u>\$1,641,988.85</u>
Total Amount of the Federal Award committed to the Sub-Recipient by the pass-through entity	<u>\$1,641,988.85</u>
Federal award project description (see FFATA):	<u>Drainage</u>
Name of Federal awarding agency:	<u>Federal Emergency Management Agency</u>
Name of pass-through entity:	<u>FL Division of Emergency Management</u>
Contact information for the pass-through entity:	<u>Liliana.Hernandez@em.myflorida.com</u>
Catalog of Federal Domestic Assistance (CFDA) Number and Name:	<u>97.039 Hazard Mitigation Grant Program</u>
Whether the award is R&D:	<u>N/A</u>
Indirect cost rate for the Federal award:	<u>N/A</u>

THIS AGREEMENT is entered into by the State of Florida, Division of Emergency Management, with headquarters in Tallahassee, Florida (hereinafter referred to as the "Division"), and Town of Sewall's Point, (hereinafter referred to as the "Sub-Recipient").

For the purposes of this Agreement, the Division serves as the pass-through entity for a Federal award, and the Sub-Recipient serves as the recipient of a subaward.

THIS AGREEMENT IS ENTERED INTO BASED ON THE FOLLOWING REPRESENTATIONS:

A. The Sub-Recipient represents that it is fully qualified and eligible to receive these grant funds to provide the services identified herein;

B. The State of Florida received these grant funds from the Federal government, and the Division has the authority to subgrant these funds to the Sub-Recipient upon the terms and conditions outlined below; and,

C. The Division has statutory authority to disburse the funds under this Agreement.

THEREFORE, the Division and the Sub-Recipient agree to the following:

(1) APPLICATION OF STATE LAW TO THIS AGREEMENT

2 C.F.R. §200.302(a) provides: "Each state must expend and account for the Federal award in accordance with state laws and procedures for expending and accounting for the state's own funds." Therefore, section 215.971, Florida Statutes, entitled "Agreements funded with federal or state assistance", applies to this Agreement.

(2) LAWS, RULES, REGULATIONS AND POLICIES

a. The Sub-Recipient's performance under this Agreement is subject to 2 C.F.R. Part 200, entitled "Uniform Administrative Requirements, Cost Principles, and Audit Requirements for Federal Awards."

b. As required by section 215.971(1), Florida Statutes, this Agreement includes:

i. A provision specifying a scope of work that clearly establishes the tasks that the Sub-Recipient is required to perform.

ii. A provision dividing the agreement into quantifiable units of deliverables that must be received and accepted in writing by the Division before payment. Each deliverable must be directly related to the scope of work and specify the required minimum level of service to be performed and the criteria for evaluating the successful completion of each deliverable.

iii. A provision specifying the financial consequences that apply if the Sub-Recipient fails to perform the minimum level of service required by the agreement.

iv. A provision specifying that the Sub-Recipient may expend funds only for allowable costs resulting from obligations incurred during the specified agreement period.

v. A provision specifying that any balance of unobligated funds which has been advanced or paid must be refunded to the Division.

vi. A provision specifying that any funds paid in excess of the amount to which the Sub-Recipient is entitled under the terms and conditions of the agreement must be refunded to the Division.

c. In addition to the foregoing, the Sub-Recipient and the Division shall be governed by all applicable State and Federal laws, rules and regulations, including those identified in Attachment B. Any express reference in this Agreement to a particular statute, rule, or regulation in no way implies that no other statute, rule, or regulation applies.

(3) CONTACT

a. In accordance with section 215.971(2), Florida Statutes, the Division's Grant Manager shall be responsible for enforcing performance of this Agreement's terms and conditions and shall serve as the Division's liaison with the Sub-Recipient. As part of his/her duties, the Grant Manager for the Division shall:

- i. Monitor and document Sub-Recipient performance; and,
- ii. Review and document all deliverables for which the Sub-Recipient requests payment.

b. The Division's Grant Manager for this Agreement is:

Liliana Hernandez
Project Manager
Bureau of Mitigation
Florida Division of Emergency Management
2555 Shumard Oak Blvd.
Tallahassee, FL 32399-2100
Telephone: 850-692-9828
Email: Liliana.Hernandez@em.myflorida.com

The Division's Alternate Grant Manager for this Agreement is:

Kathleen Marshall
Community Program Manager
Bureau of Mitigation
Florida Division of Emergency Management
2555 Shumard Oak Boulevard
Tallahassee, FL 32399
Telephone: 850-815-4503
Email: Kathleen.Marshall@em.myflorida.com

1. The name and address of the Representative of the Sub-Recipient responsible for the administration of this Agreement is:

Robert Daniels
Town Manager
1 S. Sewall's Point Road
Sewall's Point, FL 34996
Telephone: 772-287-2455
Email: rdaniels@sewallspoint.org

2. In the event that different representatives or addresses are designated by either party after execution of this Agreement, notice of the name, title and address of the new representative will be provided to the other party.

(4) TERMS AND CONDITIONS

This Agreement contains all the terms and conditions agreed upon by the parties.

(5) EXECUTION

This Agreement may be executed in any number of counterparts, any one of which may be taken as an original.

(6) MODIFICATION

Either party may request modification of the provisions of this Agreement. Changes which are agreed upon shall be valid only when in writing, signed by each of the parties, and attached to the original of this Agreement.

(7) SCOPE OF WORK

The Sub-Recipient shall perform the work in accordance with the Budget and Scope of Work, Attachment A of this Agreement.

(8) PERIOD OF AGREEMENT

This Agreement shall begin upon execution by both parties and shall end on April 6, 2023, unless terminated earlier in accordance with the provisions of Paragraph (17) of this Agreement. Consistent with the definition of "period of performance" contained in 2 C.F.R. §200.1, the term "period of agreement" refers to the time during which the Sub-Recipient "may incur new obligations to carry out the work authorized under" this Agreement. In accordance with section 215.971(1)(d), Florida Statutes, the Sub-Recipient may expend funds authorized by this Agreement "only for allowable costs resulting from obligations incurred during" the period of agreement.

(9) FUNDING

- a. This is a cost-reimbursement Agreement, subject to the availability of funds.

b. The State of Florida's performance and obligation to pay under this Agreement is contingent upon an annual appropriation by the Legislature, and subject to any modification in accordance with either chapter 216, Florida Statutes, or the Florida Constitution.

c. The Division will reimburse the Sub-Recipient only for allowable costs incurred by the Sub-Recipient in the successful completion of each deliverable. The maximum reimbursement amount for each deliverable is outlined in Attachment A of this Agreement ("Budget and Scope of Work"). The maximum reimbursement amount for the entirety of this Agreement is **\$1,563,799.14**.

d. As required by 2 C.F.R. §200.415(a), any request for payment under this Agreement must include a certification, signed by an official who is authorized to legally bind the Sub-Recipient, which reads as follows: "By signing this report, I certify to the best of my knowledge and belief that the report is true, complete, and accurate, and the expenditures, disbursements and cash receipts are for the purposes and objectives set forth in the terms and conditions of the Federal award. I am aware that any false, fictitious, or fraudulent information, or the omission of any material fact, may subject me to criminal, civil or administrative penalties for fraud, false statements, false claims or otherwise. (U.S. Code Title 18, Section 1001 and Title 31, Sections 3729-3730 and 3801-3812)."

e. The Division will review any request for reimbursement by comparing the documentation provided by the Sub-Recipient against a performance measure, outlined in Attachment A, that clearly delineates:

- i. The required minimum acceptable level of service to be performed; and,
- ii. The criteria for evaluating the successful completion of each deliverable.

f. The performance measure required by section 215.971(1)(b), Florida Statutes, remains consistent with the requirement for a "performance goal", which is defined in 2 C.F.R. §200.1 as "a target level of performance expressed as a tangible, measurable objective, against which actual achievement can be compared." It also remains consistent with the requirement, contained in 2 C.F.R. §200.329, that the Division and the Sub-Recipient "relate financial data to performance goals and objectives of the Federal award."

g. If authorized by the Federal Awarding Agency, then the Division will reimburse the Sub-Recipient for overtime expenses in accordance with 2 C.F.R. §200.430 ("Compensation—personal services") and 2 C.F.R. §200.431 ("Compensation—fringe benefits"). If the Sub-Recipient seeks reimbursement for overtime expenses for periods when no work is performed due to vacation, holiday, illness, failure of the employer to provide sufficient work, or other similar cause (See 29 U.S.C. §207(e)(2)), then the Division will treat the expense as a fringe benefit. 2 C.F.R. §200.431(a) defines fringe benefits as "allowances and services provided by employers to their employees as compensation in addition to regular salaries and wages." Fringe benefits are allowable under this Agreement as long as the benefits are reasonable and are required by law, Sub-Recipient-employee agreement, or an established policy of the Sub-Recipient. 2 C.F.R. §200.431(b) provides that the cost of fringe benefits in

the form of regular compensation paid to employees during periods of authorized absences from the job, such as for annual leave, family-related leave, sick leave, holidays, court leave, military leave, administrative leave, and other similar benefits, are allowable if all of the following criteria are met:

- i. They are provided under established written leave policies;
- ii. The costs are equitably allocated to all related activities, including Federal awards; and,

- iii. The accounting basis (cash or accrual) selected for costing each type of leave is consistently followed by the non-Federal entity or specified grouping of employees.

h. If authorized by the Federal Awarding Agency, then the Division will reimburse the Sub-Recipient for travel expenses in accordance with 2 C.F.R. §200.474. As required by the Reference Guide for State Expenditures, reimbursement for travel must be in accordance with section 112.061, Florida Statutes, which includes submission of the claim on the approved state travel voucher. If the Sub-Recipient seeks reimbursement for travel costs that exceed the amounts stated in section 112.061(6)(b), Florida Statutes (\$6 for breakfast, \$11 for lunch, and \$19 for dinner), then the Sub-Recipient must provide documentation that:

- i. The costs are reasonable and do not exceed charges normally allowed by the Sub-Recipient in its regular operations as a result of the Sub-Recipient's written travel policy; and,

- ii. Participation of the individual in the travel is necessary to the Federal award.

i. The Division's grant manager, as required by section 215.971(2)(c), Florida Statutes, shall reconcile and verify all funds received against all funds expended during the grant agreement period and produce a final reconciliation report. The final report must identify any funds paid in excess of the expenditures incurred by the Sub-Recipient.

j. As defined by 2 C.F.R. §200.1, the term "improper payment" means or includes:

- i. Any payment that should not have been made or that was made in an incorrect amount (including overpayments and underpayments) under statutory, contractual, administrative, or other legally applicable requirements; and,

- ii. Any payment to an ineligible party, any payment for an ineligible good or service, any duplicate payment, any payment for a good or service not received (except for such payments where authorized by law), any payment that does not account for credit for applicable discounts, and any payment where insufficient or lack of documentation prevents a reviewer from discerning whether a payment was proper.

(10) RECORDS

a. As required by 2 C.F.R. §200.336, the Federal awarding agency, Inspectors General, the Comptroller General of the United States, and the Division, or any of their authorized representatives, shall enjoy the right of access to any documents, papers, or other records of the Sub-Recipient which are pertinent to the Federal award, in order to make audits, examinations, excerpts, and transcripts. The right

of access also includes timely and reasonable access to the Sub-Recipient's personnel for the purpose of interview and discussion related to such documents. Finally, the right of access is not limited to the required retention period but lasts as long as the records are retained.

b. As required by 2 C.F.R. §200.332(a)(5), the Division, the Chief Inspector General of the State of Florida, the Florida Auditor General, or any of their authorized representatives, shall enjoy the right of access to any documents, financial statements, papers, or other records of the Sub-Recipient which are pertinent to this Agreement, in order to make audits, examinations, excerpts, and transcripts. The right of access also includes timely and reasonable access to the Sub-Recipient's personnel for the purpose of interview and discussion related to such documents.

c. As required by Florida Department of State's record retention requirements (Chapter 119, Florida Statutes) and by 2 C.F.R. §200.334, the Sub-Recipient shall retain sufficient records to show its compliance with the terms of this Agreement, as well as the compliance of all subcontractors or consultants paid from funds under this Agreement, for a period of five (5) years from the date of submission of the final expenditure report. The following are the only exceptions to the five (5) year requirement:

i. If any litigation, claim, or audit is started before the expiration of the 5-year period, then the records must be retained until all litigation, claims, or audit findings involving the records have been resolved and final action taken.

ii. When the Division or the Sub-Recipient is notified in writing by the Federal awarding agency, cognizant agency for audit, oversight agency for audit, cognizant agency for indirect costs, or pass-through entity to extend the retention period.

iii. Records for real property and equipment acquired with Federal funds must be retained for 5 years after final disposition.

iv. When records are transferred to or maintained by the Federal awarding agency or pass-through entity, the 5-year retention requirement is not applicable to the Sub-Recipient.

v. Records for program income transactions after the period of performance. In some cases, recipients must report program income after the period of performance. Where there is such a requirement, the retention period for the records pertaining to the earning of the program income starts from the end of the non-Federal entity's fiscal year in which the program income is earned.

vi. Indirect cost rate proposals and cost allocations plans. This paragraph applies to the following types of documents and their supporting records: indirect cost rate computations or proposals, cost allocation plans, and any similar accounting computations of the rate at which a particular group of costs is chargeable (such as computer usage chargeback rates or composite fringe benefit rates).

d. In accordance with 2 C.F.R. §200.335, the Federal awarding agency must request transfer of certain records to its custody from the Division or the Sub-Recipient when it determines that the records possess long-term retention value.

e. In accordance with 2 C.F.R. §200.336, the Division must always provide or accept paper versions of Agreement information to and from the Sub-Recipient upon request. If paper copies are submitted, then the Division must not require more than an original and two copies. When original records are electronic and cannot be altered, there is no need to create and retain paper copies. When original records are paper, electronic versions may be substituted through the use of duplication or other forms of electronic media provided that they are subject to periodic quality control reviews, provide reasonable safeguards against alteration, and remain readable.

f. As required by 2 C.F.R. §200.303, the Sub-Recipient shall take reasonable measures to safeguard protected personally identifiable information and other information the Federal awarding agency or the Division designates as sensitive or the Sub-Recipient considers sensitive consistent with applicable Federal, state, local, and tribal laws regarding privacy and obligations of confidentiality.

g. Florida's Government in the Sunshine Law (Section 286.011, Florida Statutes) provides the citizens of Florida with a right of access to governmental proceedings and mandates three, basic requirements: (1) meetings of public boards or commissions must be open to the public; (2) reasonable notice of such meetings must be given; and, (3) minutes of the meetings must be taken and promptly recorded. The mere receipt of public funds by a private entity, standing alone, is insufficient to bring that entity within the ambit of the open government requirements. However, the Government in the Sunshine Law applies to private entities that provide services to governmental agencies and that act on behalf of those agencies in the agencies' performance of their public duties. If a public agency delegates the performance of its public purpose to a private entity, then, to the extent that private entity is performing that public purpose, the Government in the Sunshine Law applies. For example, if a volunteer fire department provides firefighting services to a governmental entity and uses facilities and equipment purchased with public funds, then the Government in the Sunshine Law applies to board of directors for that volunteer fire department. Thus, to the extent that the Government in the Sunshine Law applies to the Sub-Recipient based upon the funds provided under this Agreement, the meetings of the Sub-Recipient's governing board or the meetings of any subcommittee making recommendations to the governing board may be subject to open government requirements. These meetings shall be publicly noticed, open to the public, and the minutes of all the meetings shall be public records, available to the public in accordance with chapter 119, Florida Statutes.

h. Florida's Public Records Law provides a right of access to the records of the state and local governments as well as to private entities acting on their behalf. Unless specifically exempted from disclosure by the Legislature, all materials made or received by a governmental agency (or a private entity acting on behalf of such an agency) in conjunction with official business which are used to

perpetuate, communicate, or formalize knowledge qualify as public records subject to public inspection. The mere receipt of public funds by a private entity, standing alone, is insufficient to bring that entity within the ambit of the public record requirements. However, when a public entity delegates a public function to a private entity, the records generated by the private entity's performance of that duty become public records. Thus, the nature and scope of the services provided by a private entity determine whether that entity is acting on behalf of a public agency and is therefore subject to the requirements of Florida's Public Records Law.

i. The Sub-Recipient shall maintain all records for the Sub-Recipient and for all subcontractors or consultants to be paid from funds provided under this Agreement, including documentation of all program costs, in a form sufficient to determine compliance with the requirements and objectives of the Budget and Scope of Work - Attachment A - and all other applicable laws and regulations.

IF THE CONTRACTOR HAS QUESTIONS REGARDING THE APPLICATION OF CHAPTER 119, FLORIDA STATUTES, TO THE CONTRACTOR'S DUTY TO PROVIDE PUBLIC RECORDS RELATING TO THIS CONTRACT, CONTACT THE CUSTODIAN OF PUBLIC RECORDS AT: (850) 815-7671 Records@em.myflorida.com, or 2555 Shumard Oak Boulevard, Tallahassee, FL 32399.

(11) AUDITS

a. The Sub-Recipient shall comply with the audit requirements contained in 2 C.F.R. Part 200, Subpart F.

b. In accounting for the receipt and expenditure of funds under this Agreement, the Sub-Recipient shall follow Generally Accepted Accounting Principles ("GAAP"). As defined by 2 C.F.R. §200.1, GAAP "has the meaning specified in accounting standards issued by the Government Accounting Standards Board (GASB) and the Financial Accounting Standards Board (FASB)."

c. When conducting an audit of the Sub-Recipient's performance under this Agreement, the Division shall use Generally Accepted Government Auditing Standards ("GAGAS"). As defined by 2 C.F.R. §200.1, GAGAS, "also known as the Yellow Book, means generally accepted government auditing standards issued by the Comptroller General of the United States, which are applicable to financial audits."

d. If an audit shows that all or any portion of the funds disbursed were not spent in accordance with the conditions of this Agreement, the Sub-Recipient shall be held liable for reimbursement to the Division of all funds not spent in accordance with these applicable regulations and Agreement provisions within thirty (30) days after the Division has notified the Sub-Recipient of such non-compliance.

e. The Sub-Recipient shall have all audits completed by an independent auditor, which is defined in section 215.97(2)(i), Florida Statutes, as “an independent certified public accountant licensed under chapter 473.” The independent auditor shall state that the audit complied with the applicable provisions noted above. The audit must be received by the Division no later than nine months from the end of the Sub-Recipient’s fiscal year.

f. The Sub-Recipient shall send copies of reporting packages for audits conducted in accordance with 2 C.F.R. Part 200, by or on behalf of the Sub-Recipient, to the Division at the following address:

DEMSingle_Audit@em.myflorida.com

OR

Office of the Inspector General
2555 Shumard Oak Boulevard
Tallahassee, Florida 32399-2100

g. The Sub-Recipient shall send the Single Audit reporting package and Form SF-SAC to the Federal Audit Clearinghouse by submission online at:

<http://harvester.census.gov/fac/collect/ddeindex.html>

h. The Sub-Recipient shall send any management letter issued by the auditor to the Division at the following address:

DEMSingle_Audit@em.myflorida.com

OR

Office of the Inspector General
2555 Shumard Oak Boulevard
Tallahassee, Florida 32399-2100

(12) REPORTS

a. Consistent with 2 C.F.R. §200.328, the Sub-Recipient shall provide the Division with quarterly reports and a close-out report. These reports shall include the current status and progress by the Sub-Recipient and all subcontractors in completing the work described in the Scope of Work and the expenditure of funds under this Agreement, in addition to any other information requested by the Division.

b. Quarterly reports are due to the Division no later than fifteen (15) days after the end of each quarter of the program year and shall be sent each quarter until submission of the administrative close-out report. The ending dates for each quarter of the program year are March 31, June 30, September 30, and December 31.

c. The close-out report is due sixty (60) days after termination of this Agreement or sixty (60) days after completion of the activities contained in this Agreement, whichever first occurs.

d. If all required reports and copies are not sent to the Division or are not completed in a manner acceptable to the Division, then the Division may withhold further payments until they are completed or may take other action as stated in Paragraph (16) REMEDIES. "Acceptable to the Division" means that the work product was completed in accordance with the Budget and Scope of Work.

e. The Sub-Recipient shall provide additional program updates or information that may be required by the Division.

f. The Sub-Recipient shall provide additional reports and information identified in Attachment F.

(13) MONITORING

a. The Sub-Recipient shall monitor its performance under this Agreement, as well as that of its subcontractors and/or consultants who are paid from funds provided under this Agreement, to ensure that time schedules are being met, the Schedule of Deliverables and Scope of Work are being accomplished within the specified time periods, and other performance goals are being achieved. A review shall be done for each function or activity in Attachment A to this Agreement and reported in the quarterly report.

b. In addition to reviews of audits, monitoring procedures may include, but not be limited to, on-site visits by Division staff, limited scope audits, and/or other procedures. The Sub-Recipient agrees to comply and cooperate with any monitoring procedures/processes deemed appropriate by the Division. In the event that the Division determines that a limited scope audit of the Sub-Recipient is appropriate, the Sub-Recipient agrees to comply with any additional instructions provided by the Division to the Sub-Recipient regarding such audit. The Sub-Recipient further agrees to comply and cooperate with any inspections, reviews, investigations or audits deemed necessary by the Florida Chief Financial Officer or Auditor General. In addition, the Division will monitor the performance and financial management by the Sub-Recipient throughout the contract term to ensure timely completion of all tasks.

(14) LIABILITY

a. Unless Sub-Recipient is a State agency or subdivision, as defined in section 768.28(2), Florida Statutes, the Sub-Recipient is solely responsible to parties it deals with in carrying out the terms of this Agreement and, as authorized by section 768.28(19), Florida Statutes, Sub-Recipient shall hold the Division harmless against all claims of whatever nature by third parties arising from the work performance under this Agreement. For purposes of this Agreement, Sub-Recipient agrees that it is not an employee or agent of the Division, but is an independent contractor.

b. As required by section 768.28(19), Florida Statutes, any Sub-Recipient which is a state agency or subdivision, as defined in section 768.28(2), Florida Statutes, agrees to be fully responsible for its negligent or tortious acts or omissions which result in claims or suits against the Division, and agrees to be liable for any damages proximately caused by the acts or omissions to the extent set forth in section 768.28, Florida Statutes. Nothing herein is intended to serve as a waiver of

sovereign immunity by any Sub-Recipient to which sovereign immunity applies. Nothing herein shall be construed as consent by a state agency or subdivision of the State of Florida to be sued by third parties in any matter arising out of any contract.

(15) DEFAULT

If any of the following events occur ("Events of Default"), all obligations on the part of the Division to make further payment of funds shall terminate and the Division has the option to exercise any of its remedies set forth in Paragraph (16); however, the Division may make payments or partial payments after any Events of Default without waiving the right to exercise such remedies, and without becoming liable to make any further payment if:

- a. Any warranty or representation made by the Sub-Recipient in this Agreement or any previous agreement with the Division is or becomes false or misleading in any respect, or if the Sub-Recipient fails to keep or perform any of the obligations, terms or covenants in this Agreement or any previous agreement with the Division and has not cured them in timely fashion, or is unable or unwilling to meet its obligations under this Agreement;
- b. Material adverse changes occur in the financial condition of the Sub-Recipient at any time during the term of this Agreement, and the Sub-Recipient fails to cure this adverse change within thirty (30) days from the date written notice is sent by the Division;
- c. Any reports required by this Agreement have not been submitted to the Division or have been submitted with incorrect, incomplete or insufficient information; or,
- d. The Sub-Recipient has failed to perform and complete on time any of its obligations under this Agreement.

(16) REMEDIES

If an Event of Default occurs, then the Division shall, after thirty (30) calendar days written notice to the Sub-Recipient and upon the Sub-Recipient's failure to cure within those thirty (30) days, exercise any one or more of the following remedies, either concurrently or consecutively:

- a. Terminate this Agreement, provided that the Sub-Recipient is given at least thirty (30) days prior written notice of the termination. The notice shall be effective when placed in the United States, first class mail, postage prepaid, by registered or certified mail-return receipt requested, to the address in paragraph (3) herein;
- b. Begin an appropriate legal or equitable action to enforce performance of this Agreement;
- c. Withhold or suspend payment of all or any part of a request for payment;
- d. Require that the Sub-Recipient refund to the Division any monies used for ineligible purposes under the laws, rules and regulations governing the use of these funds.
- e. Exercise any corrective or remedial actions, to include but not be limited to:

- i. Request additional information from the Sub-Recipient to determine the reasons for or the extent of non-compliance or lack of performance,
- ii. Issue a written warning to advise that more serious measures may be taken if the situation is not corrected,
- iii. Advise the Sub-Recipient to suspend, discontinue or refrain from incurring costs for any activities in question or
- iv. Require the Sub-Recipient to reimburse the Division for the amount of costs incurred for any items determined to be ineligible;
- f. Exercise any other rights or remedies which may be available under law.

Pursuing any of the above remedies will not stop the Division from pursuing any other remedies in this Agreement or provided at law or in equity. If the Division waives any right or remedy in this Agreement or fails to insist on strict performance by the Sub-Recipient, it will not affect, extend or waive any other right or remedy of the Division, or affect the later exercise of the same right or remedy by the Division for any other default by the Sub-Recipient.

(17) TERMINATION

- a. The Division may terminate this Agreement for cause after thirty (30) days written notice. Cause can include misuse of funds, fraud, lack of compliance with applicable rules, laws and regulations, failure to perform on time, and refusal by the Sub-Recipient to permit public access to any document, paper, letter, or other material subject to disclosure under chapter 119, Florida Statutes, as amended.
- b. The Division may terminate this Agreement for convenience or when it determines, in its sole discretion that continuing the Agreement would not produce beneficial results in line with the further expenditure of funds, by providing the Sub-Recipient with thirty (30) calendar day's prior written notice.
- c. The parties may agree to terminate this Agreement for their mutual convenience through a written amendment of this Agreement. The amendment will state the effective date of the termination and the procedures for proper closeout of the Agreement.
- d. In the event that this Agreement is terminated, the Sub-Recipient will not incur new obligations for the terminated portion of the Agreement after the Sub-Recipient has received the notification of termination. The Sub-Recipient will cancel as many outstanding obligations as possible. Costs incurred after receipt of the termination notice will be disallowed. The Sub-Recipient shall not be relieved of liability to the Division because of any breach of Agreement by the Sub-Recipient. The Division may, to the extent authorized by law, withhold payments to the Sub-Recipient for the purpose of set-off until the exact amount of damages due the Division from the Sub-Recipient is determined.

(18) PROCUREMENT

a. The Sub-Recipient shall ensure that any procurement involving funds authorized by the Agreement complies with all applicable federal and state laws and regulations, to include 2 C.F.R. §§200.318 through 200.327 as well as Appendix II to 2 C.F.R. Part 200 (entitled “Contract Provisions for Non-Federal Entity Contracts Under Federal Awards”).

b. As required by 2 C.F.R. §200.318(i), the Sub-Recipient shall “maintain records sufficient to detail the history of procurement. These records will include, but are not necessarily limited to the following: rationale for the method of procurement, selection of contract type, contractor selection or rejection, and the basis for the contract price.”

c. As required by 2 C.F.R. §200.318(b), the Sub-Recipient shall “maintain oversight to ensure that contractors perform in accordance with the terms, conditions, and specifications of their contracts or purchase orders.” In order to demonstrate compliance with this requirement, the Sub-Recipient shall document, in its quarterly report to the Division, the progress of any and all subcontractors performing work under this Agreement.

d. The Sub-Recipient agrees to include in the subcontract that (i) the subcontractor is bound by the terms of this Agreement, (ii) the subcontractor is bound by all applicable state and federal laws and regulations, and (iii) the subcontractor shall hold the Division and Sub-Recipient harmless against all claims of whatever nature arising out of the subcontractor's performance of work under this Agreement, to the extent allowed and required by law.

e. As required by 2 C.F.R. §200.318(c)(1), the Sub-Recipient shall “maintain written standards of conduct covering conflicts of interest and governing the actions of its employees engaged in the selection, award and administration of contracts.”

f. As required by 2 C.F.R. §200.319(a), the Sub-Recipient shall conduct any procurement under this agreement “in a manner providing full and open competition.” Accordingly, the Sub-Recipient shall not:

- i. Place unreasonable requirements on firms in order for them to qualify to do business;
- ii. Require unnecessary experience or excessive bonding;
- iii. Use noncompetitive pricing practices between firms or between affiliated companies;
- iv. Execute noncompetitive contracts to consultants that are on retainer contracts;
- v. Authorize, condone, or ignore organizational conflicts of interest;
- vi. Specify only a brand name product without allowing vendors to offer an equivalent;

vii. Specify a brand name product instead of describing the performance, specifications, or other relevant requirements that pertain to the commodity or service solicited by the procurement;

viii. Engage in any arbitrary action during the procurement process; or,

ix. Allow a vendor to bid on a contract if that bidder was involved with developing or drafting the specifications, requirements, statement of work, invitation to bid, or request for proposals.

g. “[E]xcept in those cases where applicable Federal statutes expressly mandate or encourage” otherwise, the Sub-Recipient, as required by 2 C.F.R. §200.319(c), shall not use a geographic preference when procuring commodities or services under this Agreement.

h. The Sub-Recipient shall conduct any procurement involving invitations to bid (i.e. sealed bids) in accordance with 2 C.F.R. §200.320(d) as well as section 287.057(1)(a), Florida Statutes.

i. The Sub-Recipient shall conduct any procurement involving requests for proposals (i.e. competitive proposals) in accordance with 2 C.F.R. §200.320(2) as well as section 287.057(1)(b), Florida Statutes.

j. For each subcontract, the Sub-Recipient shall provide a written statement to the Division as to whether that subcontractor is a minority business enterprise, as defined in section 288.703, Florida Statutes. Additionally, the Sub-Recipient shall comply with the requirements of 2 C.F.R. §200.321 (“Contracting with small and minority businesses, women's business enterprises, and labor surplus area firms”).

k. If the Sub-Recipient chooses to subcontract any of the work required under this Agreement, then the Sub-Recipient shall review its competitive solicitation and subsequent contract to be awarded for compliance with the procurement standards in 2 C.F.R. §§200.318 through 200.327 and required contract provisions in Appendix II to 2 C.F.R. Part 200. If the Sub-Recipient publishes a competitive solicitation or executes a contract that is not in compliance with the Federal procurement standards in 2 C.F.R. §§200.318 through 200.327 or the requirements of Appendix II to 2 C.F.R. Part 200, then the Sub-Recipient is on notice that the Division may:

i. Terminate this Agreement in accordance with the provisions outlined in paragraph (17) above; or,

ii. Refuse to reimburse the Sub-Recipient for any costs associated with that solicitation.

l. FEMA has developed helpful resources for subgrant recipients related to compliance with the Federal procurement standards in 2 C.F.R. §§200.318 through 200.327 and required contract provisions in Appendix II to 2 C.F.R. Part 200. These resources are generally available at <https://www.fema.gov/procurement-disaster-assistance-team>.

(19) ATTACHMENTS

- a. All attachments to this Agreement are incorporated as if set out fully.
- b. In the event of any inconsistencies or conflict between the language of this Agreement and the attachments, the language of the attachments shall control, but only to the extent of the conflict or inconsistency.
- c. This Agreement has the following attachments:
 - i. Exhibit 1 - Funding Sources
 - ii. Attachment A – Budget and Scope of Work
 - iii. Attachment B – Program Statutes and Regulations
 - iv. Attachment C – Statement of Assurances
 - v. Attachment D – Request for Advance or Reimbursement
 - vi. Attachment E – Justification of Advance Payment
 - vii. Attachment F – Quarterly Report Form
 - viii. Attachment G – Warranties and Representations
 - ix. Attachment H – Certification Regarding Debarment
 - x. Attachment I – Federal Funding Accountability and Transparency Act
 - xi. Attachment J – Mandatory Contract Provisions
 - xii. Attachment K – Certification Regarding Lobbying

(20) PAYMENTS

- a. Any advance payment under this Agreement is subject to 2 C.F.R. §200.305 and, as applicable, section 216.181(16), Florida Statutes. All advances are required to be held in an interest-bearing account. If an advance payment is requested, the budget data on which the request is based and a justification statement shall be included in this Agreement as Attachment E. Attachment E will specify the amount of advance payment needed and provide an explanation of the necessity for and proposed use of these funds. No advance shall be accepted for processing if a reimbursement has been paid prior to the submittal of a request for advanced payment. After the initial advance, if any, payment shall be made on a reimbursement basis as needed.
- b. Invoices shall be submitted at least quarterly and shall include the supporting documentation for all costs of the project or services. The final invoice shall be submitted within sixty (60) days after the expiration date of the agreement. An explanation of any circumstances prohibiting the submittal of quarterly invoices shall be submitted to the Division grant manager as part of the Sub-Recipient's quarterly reporting as referenced in Paragraph (12) of this Agreement.
- c. If the necessary funds are not available to fund this Agreement as a result of action by the United States Congress, the federal Office of Management and Budgeting, the State Chief Financial Officer or under subparagraph (9)b. of this Agreement, all obligations on the part of the Division

to make any further payment of funds shall terminate, and the Sub-Recipient shall submit its closeout report within thirty (30) days of receiving notice from the Division.

(21) REPAYMENTS

a. All refunds or repayments due to the Division under this Agreement are to be made payable to the order of "Division of Emergency Management", and mailed directly to the following address:

Division of Emergency Management
Cashier
2555 Shumard Oak Boulevard
Tallahassee FL 32399-2100

b. In accordance with section 215.34(2), Florida Statutes, if a check or other draft is returned to the Division for collection, Sub-Recipient shall pay the Division a service fee of \$15.00 or 5% of the face amount of the returned check or draft, whichever is greater.

(22) MANDATED CONDITIONS

a. The validity of this Agreement is subject to the truth and accuracy of all the information, representations, and materials submitted or provided by the Sub-Recipient in this Agreement, in any later submission or response to a Division request, or in any submission or response to fulfill the requirements of this Agreement. All of said information, representations, and materials are incorporated by reference. The inaccuracy of the submissions or any material changes shall, at the option of the Division and with thirty (30) days written notice to the Sub-Recipient, cause the termination of this Agreement and the release of the Division from all its obligations to the Sub-Recipient.

b. This Agreement shall be construed under the laws of the State of Florida, and venue for any actions arising out of this Agreement shall be in the Circuit Court of Leon County. If any provision of this Agreement is in conflict with any applicable statute or rule, or is unenforceable, then the provision shall be null and void to the extent of the conflict, and shall be severable, but shall not invalidate any other provision of this Agreement.

c. Any power of approval or disapproval granted to the Division under the terms of this Agreement shall survive the term of this Agreement.

d. The Sub-Recipient agrees to comply with the Americans With Disabilities Act (Public Law 101-336, 42 U.S.C. Section 12101 et seq.), which prohibits discrimination by public and private entities on the basis of disability in employment, public accommodations, transportation, State and local government services, and telecommunications.

e. Those who have been placed on the convicted vendor list following a conviction for a public entity crime or on the discriminatory vendor list may not submit a bid on a contract to provide any goods or services to a public entity, may not submit a bid on a contract with a public entity for the construction or repair of a public building or public work, may not submit bids on leases of real property to

a public entity, may not be awarded or perform work as a contractor, supplier, subcontractor, or consultant under a contract with a public entity, and may not transact business with any public entity in excess of \$25,000.00 for a period of 36 months from the date of being placed on the convicted vendor list or on the discriminatory vendor list.

f. Any Sub-Recipient which is not a local government or state agency, and which receives funds under this Agreement from the federal government, certifies, to the best of its knowledge and belief, that it and its principals or affiliates:

i. Are not presently debarred, suspended, proposed for debarment, declared ineligible, voluntarily excluded or disqualified from covered transactions by a federal department or agency;

ii. Have not, within a five-year period preceding this proposal been convicted of or had a civil judgment rendered against them for fraud or a criminal offense in connection with obtaining, attempting to obtain, or performing a public (federal, state or local) transaction or contract under public transaction; violation of federal or state antitrust statutes or commission of embezzlement, theft, forgery, bribery, falsification or destruction of records, making false statements, or receiving stolen property;

iii. Are not presently indicted or otherwise criminally or civilly charged by a governmental entity (federal, state or local) with commission of any offenses enumerated in paragraph (22) f. ii. of this certification; and,

iv. Have not within a five-year period preceding this Agreement had one or more public transactions (federal, state or local) terminated for cause or default.

g. In addition, the Sub-Recipient shall send to the Division (by email or by facsimile transmission) the completed "Certification Regarding Debarment, Suspension, Ineligibility And Voluntary Exclusion" (Attachment H) for each intended subcontractor which Sub-Recipient plans to fund under this Agreement. The form must be received by the Division before the Sub-Recipient enters into a contract with any subcontractor.

h. The Division reserves the right to unilaterally cancel this Agreement if the Sub-Recipient refuses to allow public access to all documents, papers, letters or other material subject to the provisions of chapter 119, Florida Statutes, which the Sub-Recipient created or received under this Agreement.

i. If the Sub-Recipient is allowed to temporarily invest any advances of funds under this Agreement, any interest income shall either be returned to the Division or be applied against the Division's obligation to pay the contract amount.

j. The State of Florida will not intentionally award publicly-funded contracts to any contractor who knowingly employs unauthorized alien workers, constituting a violation of the employment provisions contained in 8 U.S.C. Section 1324a(e) [Section 274A(e) of the Immigration and Nationality Act ("INA")]. The Division shall consider the employment by any contractor of unauthorized aliens a violation

of Section 274A(e) of the INA. Such violation by the Sub-Recipient of the employment provisions contained in Section 274A(e) of the INA shall be grounds for unilateral cancellation of this Agreement by the Division.

k. Section 287.05805, Florida Statutes, requires that any state funds provided for the purchase of or improvements to real property are contingent upon the contractor or political subdivision granting to the state a security interest in the property at least to the amount of state funds provided for at least 5 years from the date of purchase or the completion of the improvements or as further required by law.

l. The Division may, at its option, terminate the Contract if the Contractor is found to have submitted a false certification as provided under section 287.135(5), Florida Statutes, or been placed on the Scrutinized Companies with Activities in Sudan List or the Scrutinized Companies with Activities in the Iran Petroleum Energy Sector List, or been engaged in business operations in Cuba or Syria, or to have been placed on the Scrutinized Companies that Boycott Israel List or is engaged in a boycott of Israel.

(23) LOBBYING PROHIBITION

a. 2 C.F.R. §200.450 prohibits reimbursement for costs associated with certain lobbying activities.

b. Section 216.347, Florida Statutes, prohibits “any disbursement of grants and aids appropriations pursuant to a contract or grant to any person or organization unless the terms of the grant or contract prohibit the expenditure of funds for the purpose of lobbying the Legislature, the judicial branch, or a state agency.”

c. No funds or other resources received from the Division under this Agreement may be used directly or indirectly to influence legislation or any other official action by the Florida Legislature or any state agency.

d. The Sub-Recipient certifies, by its signature to this Agreement, that to the best of his or her knowledge and belief:

i. No Federal appropriated funds have been paid or will be paid, by or on behalf of the Sub-Recipient, to any person for influencing or attempting to influence an officer or employee of any agency, a Member of Congress, an officer or employee of Congress, or an employee of a Member of Congress in connection with the awarding of any Federal contract, the making of any Federal grant, the making of any Federal loan, the entering into of any cooperative agreement, and the extension, continuation, renewal, amendment or modification of any Federal contract, grant, loan or cooperative agreement.

ii. If any funds other than Federal appropriated funds have been paid or will be paid to any person for influencing or attempting to influence an officer or employee of any agency, a Member of Congress, an officer or employee of Congress, or an employee of a Member of Congress in

connection with this Federal contract, grant, loan or cooperative agreement, the Sub-Recipient shall complete and submit Standard Form-LLL, "Disclosure of Lobbying Activities."

iii. The Sub-Recipient shall require that this certification be included in the award documents for all subawards (including subcontracts, subgrants, and contracts under grants, loans, and cooperative agreements) and that all Sub-Recipients shall certify and disclose.

iv. This certification is a material representation of fact upon which reliance was placed when this transaction was made or entered into. Submission of this certification is a prerequisite for making or entering into this transaction imposed by Section 1352, Title 31, U.S. Code. Any person who fails to file the required certification shall be subject to a civil penalty of not less than \$10,000 and not more than \$100,000 for each such failure.

(24) COPYRIGHT, PATENT AND TRADEMARK

EXCEPT AS PROVIDED BELOW, ANY AND ALL PATENT RIGHTS ACCRUING UNDER OR IN CONNECTION WITH THE PERFORMANCE OF THIS AGREEMENT ARE HEREBY RESERVED TO THE STATE OF FLORIDA; AND, ANY AND ALL COPYRIGHTS ACCRUING UNDER OR IN CONNECTION WITH THE PERFORMANCE OF THIS AGREEMENT ARE HEREBY TRANSFERRED BY THE SUB-RECIPIENT TO THE STATE OF FLORIDA.

a. If the Sub-Recipient has a pre-existing patent or copyright, the Sub-Recipient shall retain all rights and entitlements to that pre-existing patent or copyright unless the Agreement provides otherwise.

b. If any discovery or invention is developed in the course of or as a result of work or services performed under this Agreement, or in any way connected with it, the Sub-Recipient shall refer the discovery or invention to the Division for a determination whether the State of Florida will seek patent protection in its name. Any patent rights accruing under or in connection with the performance of this Agreement are reserved to the State of Florida. If any books, manuals, films, or other copyrightable material are produced, the Sub-Recipient shall notify the Division. Any copyrights accruing under or in connection with the performance under this Agreement are transferred by the Sub-Recipient to the State of Florida.

c. Within thirty (30) days of execution of this Agreement, the Sub-Recipient shall disclose all intellectual properties relating to the performance of this Agreement which he or she knows or should know could give rise to a patent or copyright. The Sub-Recipient shall retain all rights and entitlements to any pre-existing intellectual property which is disclosed. Failure to disclose will indicate that no such property exists. The Division shall then, under Paragraph (24) b., have the right to all patents and copyrights which accrue during performance of the Agreement.

d. If the Sub-Recipient qualifies as a state university under Florida law, then, pursuant to section 1004.23, Florida Statutes, any invention conceived exclusively by the employees of the Sub-Recipient shall become the sole property of the Sub-Recipient. In the case of joint inventions, that is

inventions made jointly by one or more employees of both parties hereto, each party shall have an equal, undivided interest in and to such joint inventions. The Division shall retain a perpetual, irrevocable, fully-paid, nonexclusive license, for its use and the use of its contractors of any resulting patented, copyrighted or trademarked work products, developed solely by the Sub-Recipient, under this Agreement, for Florida government purposes.

(25) LEGAL AUTHORIZATION

The Sub-Recipient certifies that it has the legal authority to receive the funds under this Agreement and that its governing body has authorized the execution and acceptance of this Agreement. The Sub-Recipient also certifies that the undersigned person has the authority to legally execute and bind Sub-Recipient to the terms of this Agreement.

(26) EQUAL OPPORTUNITY EMPLOYMENT

a. In accordance with 41 C.F.R. §60-1.4(b), the Sub-Recipient hereby agrees that it will incorporate or cause to be incorporated into any contract for construction work, or modification thereof, as defined in the regulations of the Secretary of Labor at 41 C.F.R. Chapter 60, which is paid for in whole or in part with funds obtained from the Federal Government or borrowed on the credit of the Federal Government pursuant to a grant, contract, loan insurance, or guarantee, or undertaken pursuant to any Federal program involving such grant, contract, loan, insurance, or guarantee, the following equal opportunity clause:

During the performance of this contract, the contractor agrees as follows:

i. The contractor will not discriminate against any employee or applicant for employment because of race, color, religion, sex, sexual orientation, gender identity, or national origin. The contractor will take affirmative action to ensure that applicants are employed, and that employees are treated during employment without regard to their race, color, religion, sex, sexual orientation, gender identity, or national origin. Such action shall include, but not be limited to the following:

Employment, upgrading, demotion, or transfer; recruitment or recruitment advertising; layoff or termination; rates of pay or other forms of compensation; and selection for training, including apprenticeship. The contractor agrees to post in conspicuous places, available to employees and applicants for employment, notices to be provided setting forth the provisions of this nondiscrimination clause.

ii. The contractor will, in all solicitations or advertisements for employees placed by or on behalf of the contractor, state that all qualified applicants will receive considerations for employment without regard to race, color, religion, sex, sexual orientation, gender identity, or national origin.

iii. The contractor will not discharge or in any other manner discriminate against any employee or applicant for employment because

such employee or applicant has inquired about, discussed, or disclosed the compensation of the employee or applicant or another employee or applicant. This provision shall not apply to instances in which an employee who has access to the compensation information of other employees or applicants as a part of such employee's essential job functions discloses the compensation of such other employees or applicants to individuals who do not otherwise have access to such information, unless such disclosure is in response to a formal complaint or charge, in furtherance of an investigation, proceeding, hearing, or action, including an investigation conducted by the employer, or is consistent with the contractor's legal duty to furnish information.

iv. The contractor will send to each labor union or representative of workers with which he has a collective bargaining agreement or other contract or understanding, a notice to be provided advising the said labor union or workers' representatives of the contractor's commitments under this section, and shall post copies of the notice in conspicuous places available to employees and applicants for employment.

v. The contractor will comply with all provisions of Executive Order 11246 of September 24, 1965, and of the rules, regulations, and relevant orders of the Secretary of Labor.

vi. The contractor will furnish all information and reports required by Executive Order 11246 of September 24, 1965, and by rules, regulations, and orders of the Secretary of Labor, or pursuant thereto, and will permit access to his books, records, and accounts by the administering agency and the Secretary of Labor for purposes of investigation to ascertain compliance with such rules, regulations, and orders.

vii. In the event of the contractor's noncompliance with the nondiscrimination clauses of this contract or with any of the said rules, regulations, or orders, this contract may be canceled, terminated, or suspended in whole or in part and the contractor may be declared ineligible for further Government contracts or federally assisted construction contracts in accordance with procedures authorized in Executive Order 11246 of September 24, 1965, and such other sanctions may be imposed and remedies invoked as provided in Executive Order 11246 of September 24, 1965, or by rule, regulation, or order of the Secretary of Labor, or as otherwise provided by law.

viii. The contractor will include the portion of the sentence immediately preceding paragraph (1) and the provisions of paragraphs (1) through (8) in every subcontract or purchase order unless exempted by rules, regulations, or orders of the Secretary of Labor issued pursuant to section 204 of Executive Order 11246 of September 24, 1965, so that such provisions will be binding upon each subcontractor or vendor. The contractor will take such action with respect to any subcontract or purchase order as the administering agency may direct as a means of enforcing such provisions, including sanctions for noncompliance:

Provided, however, that in the event a contractor becomes involved in, or is threatened with, litigation with a subcontractor or vendor as a result of

such direction by the administering agency the contractor may request the United States to enter into such litigation to protect the interests of the United States.

b. The Sub-Recipient further agrees that it will be bound by the above equal opportunity clause with respect to its own employment practices when it participates in federally assisted construction work: *Provided*, that if the applicant so participating is a State or local government, the above equal opportunity clause is not applicable to any agency, instrumentality or subdivision of such government which does not participate in work on or under the contract.

c. The Sub-Recipient agrees that it will assist and cooperate actively with the administering agency and the Secretary of Labor in obtaining the compliance of contractors and subcontractors with the equal opportunity clause and the rules, regulations, and relevant orders of the Secretary of Labor, that it will furnish the administering agency and the Secretary of Labor such information as they may require for the supervision of such compliance, and that it will otherwise assist the administering agency in the discharge of the agency's primary responsibility for securing compliance.

d. The Sub-Recipient further agrees that it will refrain from entering into any contract or contract modification subject to Executive Order 11246 of September 24, 1965, with a contractor debarred from, or who has not demonstrated eligibility for, Government contracts and federally assisted construction contracts pursuant to the Executive order and will carry out such sanctions and penalties for violation of the equal opportunity clause as may be imposed upon contractors and subcontractors by the administering agency or the Secretary of Labor pursuant to Part II, Subpart D of the Executive order. In addition, the Sub-Recipient agrees that if it fails or refuses to comply with these undertakings, the administering agency may take any or all of the following actions: cancel, terminate, or suspend in whole or in part this grant (contract, loan, insurance, guarantee); refrain from extending any further assistance to the Sub-Recipient under the program with respect to which the failure or refund occurred until satisfactory assurance of future compliance has been received from such Sub-Recipient; and refer the case to the Department of Justice for appropriate legal proceedings.

(27) COPELAND ANTI-KICKBACK ACT

The Sub-Recipient hereby agrees that, unless exempt under Federal law, it will incorporate or cause to be incorporated into any contract for construction work, or modification thereof, the following clause:

i. Contractor. The contractor shall comply with 18 U.S.C. § 874, 40 U.S.C. § 3145, and the requirements of 29 C.F.R. pt. 3 as may be applicable, which are incorporated by reference into this contract.

ii. Subcontracts. The contractor or subcontractor shall insert in any subcontracts the clause above and such other clauses as the FEMA may by appropriate instructions require, and also a clause requiring the subcontractors to include these clauses in any lower tier subcontracts.

The prime contractor shall be responsible for the compliance by any subcontractor or lower tier subcontractor with all of these contract clauses.

iii. Breach. A breach of the contract clauses above may be grounds for termination of the contract, and for debarment as a contractor and subcontractor as provided in 29 C.F.R. § 5.12.

(28) CONTRACT WORK HOURS AND SAFETY STANDARDS

If the Sub-Recipient, with the funds authorized by this Agreement, enters into a contract that exceeds \$100,000 and involves the employment of mechanics or laborers, then any such contract must include a provision for compliance with 40 U.S.C. 3702 and 3704, as supplemented by Department of Labor regulations (29 C.F.R. Part 5). Under 40 U.S.C. 3702 of the Act, each contractor must be required to compute the wages of every mechanic and laborer on the basis of a standard work week of 40 hours. Work in excess of the standard work week is permissible provided that the worker is compensated at a rate of not less than one and a half times the basic rate of pay for all hours worked in excess of 40 hours in the work week. The requirements of 40 U.S.C. 3704 are applicable to construction work and provide that no laborer or mechanic must be required to work in surroundings or under working conditions which are unsanitary, hazardous or dangerous. These requirements do not apply to the purchases of supplies or materials or articles ordinarily available on the open market, or contracts for transportation.

(29) CLEAN AIR ACT AND THE FEDERAL WATER POLLUTION CONTROL ACT

If the Sub-Recipient, with the funds authorized by this Agreement, enters into a contract that exceeds \$150,000, then any such contract must include the following provision:

Contractor agrees to comply with all applicable standards, orders or regulations issued pursuant to the Clean Air Act (42 U.S.C. 7401-7671q) and the Federal Water Pollution Control Act as amended (33 U.S.C. 1251-1387), and will report violations to FEMA and the Regional Office of the Environmental Protection Agency (EPA).

(30) SUSPENSION AND DEBARMENT

If the Sub-Recipient, with the funds authorized by this Agreement, enters into a contract, then any such contract must include the following provisions:

i. This contract is a covered transaction for purposes of 2 C.F.R. pt. 180 and 2 C.F.R. pt. 3000. As such the contractor is required to verify that none of the contractor, its principals (defined at 2 C.F.R. § 180.995), or its affiliates (defined at 2 C.F.R. § 180.905) are excluded (defined at 2 C.F.R. § 180.940) or disqualified (defined at 2 C.F.R. § 180.935).

ii. The contractor must comply with 2 C.F.R. pt. 180, subpart C and 2 C.F.R. pt. 3000, subpart C and must include a requirement to comply with these regulations in any lower tier covered transaction it enters into.

iii. This certification is a material representation of fact relied upon by the Division. If it is later determined that the contractor did not comply with 2 C.F.R. pt. 180, subpart C and 2 C.F.R. pt. 3000, subpart C, in addition to remedies available to the Division, the Federal Government may pursue available remedies, including but not limited to suspension and/or debarment.

iv. The bidder or proposer agrees to comply with the requirements of 2 C.F.R. pt. 180, subpart C and 2 C.F.R. pt. 3000, subpart C while this offer is valid and throughout the period of any contract that may arise from this offer. The bidder or proposer further agrees to include a provision requiring such compliance in its lower tier covered transactions.

(31) BYRD ANTI-LOBBYING AMENDMENT

If the Sub-Recipient, with the funds authorized by this Agreement, enters into a contract, then any such contract must include the following clause:

Byrd Anti-Lobbying Amendment, 31 U.S.C. § 1352 (as amended). Contractors who apply or bid for an award of \$100,000 or more shall file the required certification. Each tier certifies to the tier above that it will not and has not used Federal appropriated funds to pay any person or organization for influencing or attempting to influence an officer or employee of any agency, a member of Congress, officer or employee of Congress, or an employee of a member of Congress in connection with obtaining any Federal contract, grant, or any other award covered by 31 U.S.C. § 1352. Each tier shall also disclose any lobbying with non-Federal funds that takes place in connection with obtaining any Federal award. Such disclosures are forwarded from tier to tier up to the recipient.

If this subgrant agreement amount is \$100,000 or more, the Sub-Recipient, and subcontractors as applicable, shall sign Attachment K – Certification Regarding Lobbying.

(32) CONTRACTING WITH SMALL AND MINORITY BUSINESSES, WOMEN'S BUSINESS ENTERPRISES, AND LABOR SURPLUS AREA FIRMS

a. If the Sub-Recipient, with the funds authorized by this Agreement, seeks to procure goods or services, then, in accordance with 2 C.F.R. §200.321, the Sub-Recipient shall take the following affirmative steps to assure that minority businesses, women's business enterprises, and labor surplus area firms are used whenever possible:

- i. Placing qualified small and minority businesses and women's business enterprises on solicitation lists;
- ii. Assuring that small and minority businesses, and women's business enterprises are solicited whenever they are potential sources;
- iii. Dividing total requirements, when economically feasible, into smaller tasks or quantities to permit maximum participation by small and minority businesses, and women's business enterprises;

iv. Establishing delivery schedules, where the requirement permits, which encourage participation by small and minority businesses, and women's business enterprises;

v. Using the services and assistance, as appropriate, of such organizations as the Small Business Administration and the Minority Business Development Agency of the Department of Commerce; and

vi. Requiring the prime contractor, if subcontracts are to be let, to take the affirmative steps listed in paragraphs i. through v. of this subparagraph.

b. The requirement outlined in subparagraph a. above, sometimes referred to as "socioeconomic contracting," does not impose an obligation to set aside either the solicitation or award of a contract to these types of firms. Rather, the requirement only imposes an obligation to carry out and document the six affirmative steps identified above.

c. The "socioeconomic contracting" requirement outlines the affirmative steps that the Sub-Recipient must take; the requirements do not preclude the Sub-Recipient from undertaking additional steps to involve small and minority businesses and women's business enterprises.


d. The requirement to divide total requirements, when economically feasible, into smaller tasks or quantities to permit maximum participation by small and minority businesses, and women's business enterprises, does not authorize the Sub-Recipient to break a single project down into smaller components in order to circumvent the micro-purchase or small purchase thresholds so as to utilize streamlined acquisition procedures (e.g. "project splitting").

(33) ASSURANCES

The Sub-Recipient shall comply with any Statement of Assurances incorporated as Attachment C.

IN WITNESS WHEREOF, the parties hereto have executed this Agreement.

SUB-RECIPIENT: Town of Sewall's Point

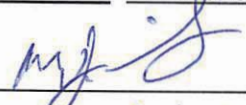By: 

Name and Title: Robert Daniels, Town Manager

Date: 11/15/2022

FEID#: 59-1450728

**STATE OF FLORIDA
DIVISION OF EMERGENCY MANAGEMENT**

By: Laura Dhuwe Digitally signed by Laura Dhuwe
Date: 2022.12.01 18:53:59 -05'00'

Name and Title: Kevin Guthrie, Director

Date: 01-DEC-2022

EXHIBIT – 1

THE FOLLOWING FEDERAL RESOURCES ARE AWARDED TO THE SUB-RECIPIENT UNDER THIS AGREEMENT:

Federal Program

Federal agency: **Federal Emergency Management Agency: Hazard Mitigation Grant**

Catalog of Federal Domestic Assistance title and number: **97.039**

Award amount: **\$ 1,563,799.14**

THE FOLLOWING COMPLIANCE REQUIREMENTS APPLY TO THE FEDERAL RESOURCES AWARDED UNDER THIS AGREEMENT:

- 2 C.F.R. Part 200 Uniform Administrative Requirements, Cost Principles, and Audit Requirements for Federal Awards
- The Robert T. Stafford Disaster Relief and Emergency Assistance Act, Public Law 93-288, as amended, 42 U.S.C. 5121 et seq., and Related Authorities
- Sections 1361(A) of the National Flood Insurance Act of 1968, 42 U.S.C. 4104c, as amended by the National Flood Insurance Reform Act of 1994, Public Law 103-325 and the Bunning-Bereuter-Blumenauer Flood Insurance Reform Act of 2004, Public Law 108-264
- 31 C.F.R. Part 205 Rules and Procedures for Funds Transfers

Federal Program:

1. Sub-Recipient is to use funding to perform the following eligible activities:
 - Localized Minor Drainage Improvement
 - Intermediate Stormwater Drainage System
 - Major Flood Control Drainage System
2. Sub-Recipient is subject to all administrative and financial requirements as set forth in this Agreement, or will be in violation of the terms of the Agreement.

Attachment A
Budget and Scope of Work

STATEMENT OF PURPOSE:

The purpose of this Scope of Work is to improve drainage of Sewall's Point Road, in Town of Sewall's Point, Martin County, Florida, funded through the Hazard Mitigation Grant Program (HMGP) **DR-4283-58-A**, as approved by the Florida Division of Emergency Management (Division) and the Federal Emergency Management Agency (FEMA).

The Sub-Recipient, Town of Sewall's Point, agrees to administer and complete the project per sealed engineering designs and construction plans as submitted by the Sub-Recipient and subsequently approved by the Division and FEMA. The Sub-Recipient shall complete the work in accordance with all applicable Federal, State and Local Laws, Regulations and Codes.

PROJECT OVERVIEW:

As a Hazard Mitigation Grant Program project, the Sub-Recipient proposes drainage improvements to Sewall's Point Road; the project limits begin just north of the intersection of South Sewall's Point Road and Pineapple Lane and end just north of the intersection of South Sewall's Point Road and Ridgeland Drive located in Sewall's Point, Florida 34996.

The Phase II – Construction scope of work proposes to elevate a section of South Sewall's Point Road and construction of additional drainage improvements to the existing stormwater system. The drainage additions consist of exfiltration pipe/trenches, storage areas, inlet structures, and conveyance pipes that lead to three outfall structures. The road elevation component of the project entails raising South Sewall's Point Road to a minimum road crown elevation above the water level from the modeled 100-year event.

Stormwater infrastructure work in the southern sub-basin shall consist of exfiltration trenches, piping, and associated structures along South Sewall's Point Road and Rio Vista Drive. An existing baffle box shall be upgraded to a Generation II structure. A control structure with a permanent 6" submersible pump shall connect to a small detention area with a sheet pile weir and bleeder pipe. The discharge into the Indian River Lagoon is an existing structure but shall be fitted with a check valve to prohibit back-flow into the system due to high tide. The permanent submersible pump capacity is anticipated to be larger than 1,000 gallons per minute (GPM), or an adequate capacity determined by the vendor and/or an engineer during the bid process to appropriately support the drainage project. The pump location shall have electrical connections to backup power provided by a portable generator.

The project's central sub-basin drainage improvements shall consist of an exfiltration system along South Sewall's Point Road and Ridgeview Road South. The drainage system includes trenches, piping, and associated stormwater structures. An existing 0.33-acre dry retention pond shall be regraded to increase capacity and a proposed 0.41-acre area shall be acquired to create a stormwater treatment area pond needed to comply with local environmental regulations. This second pond area discharges to a proposed outfall structure. The outfall shall contain a permanent 6" submersible pump anticipated to be larger than 1,000 gallons per minute (GPM), or an appropriate size determined by the engineer or vendor. Installation of a concrete generator pad is proposed as a location for such equipment to provide backup emergency power to both submersible pumps in the project. The proposed portable generator is 55kw, or an adequate size to be determined by the vendor and/or an engineer during the bid process to appropriately support the infrastructure. A new control structure and Generation II baffle box follow the second pond, which shall then discharge to a proposed small detention area and sheet pile weir before entering the Indian River Lagoon. The proposed outfall bleeder pipes shall be fitted with Manatee Protection Guards and check valves at the final discharge point.

The northern sub-basin stormwater work shall consist of exfiltration components along South Sewall's Point Road, Via Lucindia Drive S.E., Via Lucindia Drive North, Via Lucindia Drive South, and Ridgeland Drive.

The system includes exfiltration trenches, piping, and associated structures which tie back to existing infrastructure, as is identified for the project as a whole. The existing baffle box shall be upgraded to a Generation II structure. A control structure shall connect to a small detention area with a sheet pile weir and bleeder pipe. The discharge into the Indian River Lagoon is an existing structure but shall be fitted with a check valve to prohibit back-flow into the system due to high tide. The northern sub-basin design does not include a submersible pump.

The project shall provide protection against a 100-year event. The portable generator shall be stored at a location protected against a 500-year flood event or located outside the Special Flood Hazard Area (SFHA) and shall be protected against wind with a rated enclosure based on its location requirements. Activities shall be completed in strict compliance with Federal, State and Local applicable Rules and Regulations.

Project Locations:

ID#	Lift Station	Coordinates	
		Beg	End
1)	South Sewall's Point Road	(27.18877, -80.192432)	(27.19576, -80.196463)
2)	Rio Vista Drive	(27.19067, -80.194340)	
3)	Lantana Lane	(27.18980, -80.19420)	
4)	Ridgeview Road South	(27.19094, -80.19657)	
5)	Via Lucindia Drive South	(27.19291, -80.19610)	
6)	Via Lucindia Drive North	(27.19349, -80.19673)	
7)	Ridgeland Drive	(27.19524, -80.19673)	
8)	Heron's Nest Asphalt	(27.18955, -80.19219)	(27.19027, -80.19260)
9)	Crane's Nest Asphalt	(27.19080, -80.19292)	(27.19157, -80.19334)
10)	Outfalls	S	27.19073, -80.19234)
		M	(27.19277, -80.19342)
		N	(27.19534, -80.19515)
11)	Existing Dry Retention Pond	(27.19243, -80.19490)	
12)	Land Acquisition	(27.19249, -80.19403)	
13)	South Basin Generation 2 Baffle Box	(27.19039, -80.19329)	
14)	Middle Basin Baffle Box	(27.19276, -80.19456)	
15)	North Basin Generation 2 Baffle Box	(27.19503, -80.19595)	
16)	Generator Pad	(27.19224, -80.194367)	
17)	Generator Location Sewall's Point Town Hall; 1 South Sewall's Point Road, Sewall's Point, Florida 34996	(27.20237, -80.20037)	

TASKS & DELIVERABLES:

A) Tasks:

- 1) The Sub-Recipient shall procure the services of a qualified and licensed Florida contractor and execute a contract with the selected bidder to complete the scope of work as approved by the Division and FEMA. The Sub-Recipient shall select the qualified, licensed Florida contractor in accordance with the Sub-Recipient's procurement policy as well as all federal and state laws and regulations. All procurement activities shall contain sufficient source documentation and be in accordance with all applicable regulations.

The Sub-Recipient shall be responsible for furnishing or contracting all labor, materials, equipment, tools, transportation and supervision and for performing all work per sealed engineering designs and construction plans presented to the Division by the Sub-Recipient and subsequently approved by the Division and FEMA.

The Sub-Recipient and contractor shall be responsible for maintaining a safe and secure worksite for the duration of the work. The contractor shall maintain all work staging areas in a neat and presentable condition.

The Sub-Recipient shall ensure that no contractors or subcontractors are debarred or suspended from participating in federally funded projects.

The selected contractor shall have a current and valid occupational license/business tax receipt issued for the type of services being performed.

The Sub-Recipient shall provide documentation demonstrating the results of the procurement process. This shall include a rationale for the method of procurement and selection of contract type, contractor selection and/or rejection and bid tabulation and listing, and the basis of contract price.

The Sub-Recipient shall provide an executed "Debarment, Suspension, Ineligibility, Voluntary Exclusion Form" for each contractor and/or subcontractor performing services under this agreement.

Executed contracts with contractors and/or subcontractors shall be provided to the Division by the Sub-Recipient.

The Sub-Recipient shall provide copies of professional licenses for contractors selected to perform services. The Sub-Recipient shall provide a copy of a current and valid occupational license or business tax receipt issued for the type of services to be performed by the selected contractor.

- 2) The Sub-Recipient shall monitor and manage the installation to improve the drainage and provide flood protection.

The project shall be implemented in accordance with sealed engineering designs and construction plans previously presented to the Division by the Sub-Recipient and subsequently approved by the Division and FEMA. The Sub-Recipient shall ensure that all applicable state, local and federal laws and regulations are followed and documented, as appropriate.

The project consists of the general construction and furnishing of all materials, equipment, labor and fees to minimize recurring flooding and reduce repetitive flood loss to structures and roadways.

The Sub-Recipient shall fully perform the approved project, as described in the submitted documents, in accordance with the approved scope of work, budget line item, allocation of funds and applicable terms and conditions indicated herein. The Sub-Recipient shall not deviate from the approved project terms and conditions.

Construction activities shall be completed by a qualified and licensed Florida contractor. All construction activities shall be monitored by the professional of record. The Sub-Recipient shall complete the project in accordance with all required permits. All work shall be completed in accordance with applicable codes and standards.

Upon completion of the work, the Sub-Recipient shall schedule and participate in a final inspection of the completed project by the local municipal or county official, or other approving official, as applicable. The official shall inspect and certify that all installation was in accordance with the manufacturer's specifications. Any deficiencies found during this final inspection shall be corrected by the Sub-Recipient prior to Sub-Recipient's submittal of the final inspection request to the Division.

Upon completion of Task 2, the Sub-Recipient shall submit the following documents with sufficient supporting documentation, and provide a summary of all contract scope of work and scope of work changes, if any. Additional documentation for closeout shall include:

- a) Copy of permits(s), notice of commencement.
- b) Local Building Official Inspection Report and Final Approval.
- c) Signed and Sealed As-built project plans (drawings) by the Professional of Record, two hard copies and an electronic version (via email or CD).

- d) Letter of Completion:
 - 1. Affirming that the project was completed in conformance with the approved project drawings, specifications and scope; and
 - 2. Certifying Compliance with all applicable codes.
 - e) Letter verifying compliance with the National Historic Preservation Act, to include whether archaeological deposits or human remains were encountered during project activities and, if so, how they were handled in accordance with Florida Statutes, Section 872.05.
 - f) Copy of Secretary of Interior (SOI)-Qualified Archaeologist weekly updates and final draft report.
 - g) Copy of United States Army Corps of Engineers (USACE) section 404 permits or notification of No Permit Required (NPR).
 - h) Verification of compliance with obtained USACE section 404 permits.
 - i) Verification of compliance with South Florida Water Management District (SFWMD) Environmental Resource Program (ERP) permit #43-105161-P.
 - j) Verification letter or documentation showing the generator is protected to the 500-year (0.2% annual chance) flood elevation when deployed and stored.
 - k) Copy of floodplain permit or notification of No Permit Required from the local floodplain administrator obtained before work begins.
 - l) Proof of compliance with Project Conditions and Requirements contained herein.
- 3) During the course of this agreement, the Sub-Recipient shall submit requests for reimbursement. Adequate and complete source documentation shall be submitted to support all costs (federal share and local share) related to the project. In some cases, all project activities may not be fully complete prior to requesting reimbursement of costs incurred in completion of this scope of work; however, a partial reimbursement may be requested.

The Sub-Recipient shall submit an Affidavit signed by the Sub-Recipient's project personnel with each reimbursement request attesting to the completion of the work, that disbursements or payments were made in accordance with all agreement and regulatory conditions, and that reimbursement is due and has not been previously requested.

The Sub-Recipient shall maintain accurate time records. The Sub-Recipient shall ensure invoices are accurate and any contracted services were rendered within the terms and timelines of this agreement. All supporting documentation shall agree with the requested billing period. All costs submitted for reimbursement shall contain adequate source documentation which may include but not be limited to cancelled checks, bank statements, Electronic Funds Transfer, paid bills and invoices, payrolls, time and attendance records, contract and subcontract award documents.

Construction Expense: The Sub-Recipient shall pre-audit bills, invoices, and/or charges submitted by the contractors and subcontractors and pay the contractors and subcontractors for approved bills, invoices, and/or charges. Sub-Recipient shall ensure that all contractor/subcontractor bills, invoices, and/or charges are legitimate and clearly identify the activities being performed and associated costs.

Project Management Expenses (only applies to disasters prior to August 1, 2017, all others adhere to FEMA Policy #104-11-1 for SRMC): The Sub-Recipient shall pre-audit source documentation such as payroll records, project time sheets, attendance logs, etc. Documentation shall be detailed information describing tasks performed, hours devoted to each task, and the hourly rate charged for each hour including enough information to calculate the hourly rates based on payroll records. Employee benefits shall be clearly shown.

The Division shall review all submitted requests for reimbursement for basic accuracy of information. Further, the Division shall ensure that no unauthorized work was completed prior to the approved project start date by verifying vendor and contractor invoices. The Division shall verify that reported

costs were incurred in the performance of eligible work, that the approved work was completed, and that the mitigation measures are in compliance with the approved scope of work prior to processing any requests for reimbursement.

Review and approval of any third-party in-kind services, if applicable, shall be conducted by the Division in coordination with the Sub-Recipient. Quarterly reports shall be submitted by the Sub-Recipient and received by the Division at the times provided in this agreement prior to the processing of any reimbursement.

The Sub-Recipient shall submit to the Division requests for reimbursement of actual construction and managerial costs related to the project as identified in the project application, sealed engineering designs, and construction plans. The requests for reimbursement shall include:

- a) Contractor, subcontractor, and/or vendor invoices which clearly display dates of services performed, description of services performed, location of services performed, cost of services performed, name of service provider and any other pertinent information;
- b) Proof of payment from the Sub-Recipient to the contractor, subcontractor, and/or vendor for invoiced services;
- c) Clear identification of amount of costs being requested for reimbursement as well as costs being applied against the local match amount.

The Sub-Recipient's final request for reimbursement shall include the final construction project cost. Supporting documentation shall show that all contractors and subcontractors have been paid.

B) Deliverables:

Mitigation Activities consist of drainage improvements to Sewall's Point Road, located in Sewall's Point, Florida 34996.

The project shall provide protection against a 100-year event. The portable generator shall be stored at a location protected against a 500-year flood event or located outside the SFHA and shall be protected against wind with a rated enclosure based on its location requirements. Activities shall be completed in strict compliance with Federal, State and Local applicable Rules and Regulations.

Provided the Sub-Recipient performs in accordance with the Scope of Work outlined in this Agreement, the Division shall reimburse the Sub-Recipient based on the percentage of overall project completion.

PROJECT CONDITIONS AND REQUIREMENTS:

C) Engineering:

- 1) The Sub-Recipient shall submit to the Division an official letter stating that the project is 100% complete and ready for the Division's Final Inspection of the project.
- 2) The Sub-Recipient shall submit a signed and sealed final copy of the completed project's As-built drawings and all necessary supporting documentation and provide a summary of all contract scope of work changes, if any.
- 3) The Sub-Recipient shall provide a copy of the Notice of Commencement, and any local official Inspection Report and/or Final Approval, as applicable.
- 4) The Sub-Recipient shall submit a certified letter of completion from Engineer of Record. The Sub-Recipient's Engineer of Record shall provide a formal certificate or letter affirming that the project has been completed in conformance with the approved project drawings, specifications, scope, and applicable codes.

- 5) All installations shall be done in strict compliance with the Florida Building Code or any local codes and ordinances. All materials shall be certified to exceed the wind and impact standards of the current local codes.
- 6) The Sub-Recipient shall follow all applicable State, Local and Federal Laws, Regulations and requirements, and obtain (before starting project work) and comply with all required permits and approvals. Failure to obtain all appropriate Federal, State, and Local permits and clearances may jeopardize federal funding.

D) Environmental:

- 1) Sub-Recipient shall follow all applicable state, local and federal laws, regulations and requirements, and obtain (before starting project work) and comply with all required permits and approvals. Failure to obtain all appropriate federal, state, and local environmental permits and clearances may jeopardize federal funding. If project work is delayed for a year or more after the date of the categorical exclusion (CATEX), then coordination with and project review by regulatory agencies shall be redone.
- 2) Any change, addition or supplement to the approved Scope of Work that alters the project (including other work not funded by FEMA, but done substantially at the same time), regardless of the budget implications, shall require re-submission of the application to FEMA through the Division for National Environmental Policy Act (NEPA) and National Historic Preservation Act (NHPA) re-evaluation before starting project work.
- 3) The Sub-Recipient shall monitor ground disturbing activities during construction, and if any potential archeological resources are discovered, shall immediately cease construction in that area and notify the Division and FEMA.

If human remains or intact archaeological deposits are uncovered, work in the vicinity of the discovery shall stop immediately and all reasonable measures to avoid or minimize harm to the finds shall be taken. The Sub-Recipient shall ensure that archaeological discoveries are secured in place, that access to the sensitive area is restricted, and that all reasonable measures are taken to avoid further disturbance of the discoveries.

The Sub-Recipient's contractor shall provide immediate notice of such discoveries to the Sub-Recipient. The Sub-Recipient shall notify the Florida Division of Historic Resources, the Division's State Environmental Liaison Officer and FEMA within 24 hours of the discovery. Work in the vicinity of the discovery may not resume until FEMA and the Division have completed consultation with SHPO, Tribes, and other consulting parties as necessary.

In the event that unmarked human remains are encountered during permitted activities, all work shall stop immediately, and the proper authorities notified in accordance with ***Florida Statutes, Section 872.05***.

- 4) The generator is supporting a critical action and when deployed must be protected to the 500-year (0.2% annual chance) flood elevation. When not in use they must be stored in an un-shaded X zone or must be protected to the 500 year (0.2% annual chance) flood elevation if placed in a Special Flood Hazard Area (SFHA) or shaded X zone. The Sub-Recipient must submit documentation to the State and FEMA documenting compliance with this condition.
- 5) The Sub-Recipient must obtain floodplain permit from the local floodplain administrator before work begins. Failure to comply with these conditions may jeopardize FEMA funding; verification of compliance shall be required at project closeout.
- 6) The Sub-Recipient is responsible for coordinating with and obtaining any required Section 404 permit(s) from the United States Army Corps of Engineers (USACE) and 401 permit(s) from the responsible state or tribal agency prior to initiating work. The Sub-Recipient shall comply with all conditions and pre-construction notification requirements of the required permit(s), including any applicable regional conditions. All coordination pertaining to these activities or compliance with applicable permits must be documented and maintained in the subgrantee's permanent files. Copies

must be forwarded to the State and FEMA as part of the permanent project file. Failure to comply with this requirement may jeopardize receipt of federal funds; verification of compliance shall be required at project closeout.

- 7) The Sub-Recipient must comply with the conditions of the SFWMD ERP #43-105161-P. Failure to comply with this condition may jeopardize FEMA funding; verification of compliance shall be required at project closeout.
- 8) A Secretary of the Interior's (SOI)-Qualified Archaeologist to monitor all construction activities within the recorded Knowles Mound (MT355) archaeological site boundary and a one hundred fifty (150)-foot buffer area around its perimeter. The archaeological monitor shall have full stop authority if anything of archaeological or historic concern is encountered. The archaeological monitor shall be on site during all ground disturbing activities within the recorded Knowles Mound (MT355) archaeological site boundary and a one hundred fifty (150)-foot buffer area around its perimeter. The archaeologist shall provide weekly updates throughout the course of the construction activities, and upon completion of work, the archaeologist shall submit a final draft report to FEMA to review and complete Section 106 consultation. Should any intact deposits be encountered during construction activities, the SOI-qualified archaeologist shall have the ability to stop work to allow for coordination with FEMA-EHP to determine course of action.
- 9) Construction vehicles and equipment used for this project shall be maintained in good working order to minimize pollutant emissions.

E) Programmatic:

- 1) A change in the scope of work *must* be approved by the Division and FEMA in advance regardless of the budget implications.
- 2) The Sub-Recipient must notify the Division as soon as significant developments become known, such as delays or adverse conditions that might raise costs or delay completion, or favorable conditions allowing lower costs or earlier completion.
- 3) The Sub-Recipient must "obtain prior written approval for any budget revision which would result in a need for additional funds" [44 CFR 13(c)], from the Division and FEMA.
- 4) Project is approved with the condition that the enclosed list of deliverables shall be submitted, 30 days prior to the Period of Performance date, for review and approval by the Division, for submittal to FEMA for closeout.
- 5) Any extension of the Period of Performance shall be submitted to FEMA 60 days prior to the expiration date. Therefore, any request for a Period of Performance Extension shall be in writing and submitted, along with substantiation of the new expiration date and a new schedule of work, to the Division a minimum of seventy (70) days prior to the expiration date, for Division processing.
- 6) A copy of the executed subcontract agreement must be forwarded to the Division within 10 days of execution.
- 7) The Sub-Recipient must avoid duplication of benefits between the HMGP and any other form of assistance, as required by Section 312 of the Stafford Act, and further clarification in 44 CFR 206.191.
- 8) If the Sub-Recipient is not the current title holder of the affected properties, the Sub-Recipient shall provide documentation confirming the property acquisition and easement rights were obtained voluntarily. If condemnation or eminent domain is used to obtain easement rights, FEMA shall not pay for any associated costs or payments to the property owner. Furthermore, FEMA shall not consider it an eligible contribution to the non-Federal cost share requirement and shall not financially participate in that component of a project if land or easements are obtained involuntarily.
- 9) **Special Conditions required on implementation of project:**

EO 11988 CONDITION: The generator is supporting a critical action and when deployed must be protected to the 500-year (0.2% annual chance) flood elevation. When not in use they must be stored in an un-shaded X zone or must be protected to the 500-year (0.2% annual chance) flood elevation if placed in a Special Flood Hazard Area (SFHA) or shaded X zone. **The Sub-Recipient must submit documentation to the State and FEMA documenting compliance with this condition. Source of Condition:** Executive Order (EO) 11988 - Floodplains **Monitoring Required: No**

EO 11988 CONDITION: The subgrantee must obtain floodplain permit from the local floodplain administrator before work begins. Failure to comply with these conditions may jeopardize FEMA funding; **verification of compliance will be required at project closeout. Source of Condition:** Executive Order 11988 - Floodplains **Monitoring Required: No**

CWA CONDITION: The subgrantee is responsible for coordinating with and obtaining any required Section 404 permit(s) from the United States Army Corps of Engineers (USACE) and 401 permit(s) from the responsible state or tribal agency prior to initiating work. The subgrantee shall comply with all conditions and pre-construction notification requirements of the required permit(s), including any applicable regional conditions. All coordination pertaining to these activities or compliance with applicable permits must be documented and maintained in the subgrantee's permanent files. Copies must be forwarded to the State and FEMA as part of the permanent project file. Failure to comply with this requirement may jeopardize receipt of federal funds; **verification of compliance will be required at project closeout. Source of Condition:** Clean Water Act (CWA) **Monitoring Required: No**

CZMA CONDITION: The subgrantee must comply with the conditions of the SFWMD ERP #43-105161-P. Failure to comply with this condition may jeopardize FEMA funding; **verification of compliance will be required at project closeout. Source of Condition:** Coastal Zone Management Act(CZMA) **Monitoring Required: No**

NHPA CONDITION: If human remains or intact archaeological deposits are uncovered, work in the vicinity of the discovery will stop immediately and all reasonable measures to avoid or minimize harm to the finds will be taken. The applicant will ensure that archaeological discoveries are secured in place, that access to the sensitive area is restricted, and that all reasonable measures are taken to avoid further disturbance of the discoveries.

The applicant's contractor will provide immediate notice of such discoveries to the applicant. The applicant shall contact the Florida Division of Historic Resources and FEMA within 24 hours of the discovery. Work in the vicinity of the discovery may not resume until FEMA has completed consultation with SHPO, Tribes, and other consulting parties as necessary. In the event that unmarked human remains are encountered during permitted activities, all work shall stop immediately, and the proper authorities notified in accordance with Florida Statutes, Section 872.05. **Source of Condition:** National Historic Preservation Act (NHPA) **Monitoring Required: No**

NHPA CONDITION: Any changes to the approved scope of work will require submission to, and evaluation and approval by, the State and FEMA, prior to initiation of any work, for compliance with Section 106. **Source of Condition:** National Historic Preservation Act (NHPA) **Monitoring Required: No**

NHPA CONDITION: A Secretary of the Interior's (SOI)-Qualified Archaeologist to monitor all construction activities within the recorded Knowles Mound (MT355) archaeological site boundary and a one hundred fifty (150)-foot buffer area around its perimeter. The archaeological monitor will have full stop authority if anything of archaeological or historic concern is encountered. The archaeological monitor will be on site during all ground disturbing activities within the recorded Knowles Mound (MT355) archaeological site boundary and a one hundred fifty (150)-foot buffer area around its perimeter. The archaeologist will **provide weekly updates throughout the course of the construction activities**, and, upon completion of work, the archaeologist will submit a final draft report to the State and FEMA to review and complete Section 106 consultation. Should any intact deposits be encountered during construction activities, the SOI-Qualified Archaeologist will have the ability to

stop work to allow for coordination with FEMA-EHP to determine course of action. **Source of Condition:** National Historic Preservation Act (NHPA) **Monitoring Required: YES**

- 10) Per FEMA Hazard Mitigation Assistance Guidance Part VI, D.3.4 – Contingency funds are not automatically available for use. Prior to their release, contingency funds must be re-budgeted to another direct cost category and identified. Post-award changes to the budget require prior written approval from the Division (FDEM). The written request should demonstrate what unforeseen condition related to the project arose that required the use of contingency funds.

This is FEMA project number **4283-58-R, and shall be reported under 4283-58-A.** It is funded under HMGP, FEMA-4283-DR-FL and must adhere to all program guidelines established for the HMGP in accordance with the PAS Operational Agreement for Disaster 4283.

FEMA awarded this project on October 26, 2022; this Agreement shall begin upon execution by both parties, and the Period of Performance for this project shall end on **April 6, 2023.**

F) FINANCIAL CONSEQUENCES:

If the Sub-Recipient fails to comply with any term of the award, the Division shall take one or more of the following actions, as appropriate in the circumstances:

- 1) Temporarily withhold cash payments pending correction of the deficiency by the Sub-Recipient;
- 2) Disallow all or part of the cost of the activity or action not in compliance;
- 3) Wholly or partly suspend or terminate the current award for the Sub-Recipient's program;
- 4) Withhold further awards for the program; or
- 5) Take other remedies that may be legally available.

SCHEDULE OF WORK

Phase II-

State Contracting:	1	Month
Construction Plan/Technical Specifications:	.5	Month
Bidding / Local Procurement:	1	Month
Construction / Installation:	1	Month
Local Inspections / Compliance:	.5	Month
State Final Inspections / Compliance:	.5	Month
Closeout Compliance:	.5	Month
Total Period of Performance:	5	Months

Note: Disaster POP Extension requested – waiting for FEMA Approval

BUDGET

Line Item Budget*

Phase II	Project Cost	Federal Cost	Non-Federal Cost
Materials:	\$2,795,750.00	\$1,353,243.50	\$1,442,506.50
Labor:	\$200,000.00	\$96,807.19	\$103,192.81
Fees:	\$235,000.00	\$113,748.45	\$121,251.55
Initial Agreement Amount:	\$3,230,750.00	\$1,563,799.14	\$1,666,950.86
***Contingency Funds:	\$161,537.00	\$78,189.71	\$83,347.29
Project Total:	\$3,392,287.00	\$1,641,988.85	\$1,750,298.15

**Any line item amount in this Budget may be increased or decreased 10% or less, with the Division's approval, without an amendment to this Agreement being required, so long as the overall amount of the funds obligated under this Agreement is not increased.*

***** This project has an estimated \$161,537.00 in contingency funds.** *Per FEMA Hazard Mitigation Assistance Guidance Part VI, D.3.4 – Contingency funds are not automatically available for use. Prior to their release, contingency funds must be re-budgeted to another direct cost category and identified. Post-award changes to the budget require prior written approval from the Division (FDEM). The written request should demonstrate what unforeseen condition related to the project arose that required the use of contingency funds.*

Project Management costs are included for this project in the amount of \$0.00

Funding Summary Totals

Federal Share:	\$1,641,988.85	(48.403594552%)
Non-Federal Share:	\$1,750,298.15	(51.596405448%)
Total Project Cost:	\$3,392,287.00	(100.00%)

Attachment B
Program Statutes and Regulations

The parties to this Agreement and the Hazard Mitigation Grant Program (HMGP) are generally governed by the following statutes and regulations:

- (1) The Robert T. Stafford Disaster Relief and Emergency Assistance Act;
- (2) 44 C.F.R. Parts 7, 9, 10, 13, 14, 17, 18, 25, 206, 220, and 221, and any other applicable FEMA policy memoranda and guidance documents;
- (3) State of Florida Administrative Plan for the Hazard Mitigation Grant Program;
- (4) Hazard Mitigation Assistance Guidance- February 27, 2015 Update; and
- (5) All applicable laws and regulations delineated in Attachment C of this Agreement.

In addition to the above statutes and regulations, the Sub-recipient must comply with the following:

The Sub-recipient shall fully perform the approved hazard mitigation project, as described in the Application and Attachment A (Budget and Scope of Work) attached to this Agreement, in accordance with approved scope of work indicated therein, the estimate of costs indicated therein, the allocation of funds indicated therein, and the terms and conditions of this Agreement. The Sub-recipient shall not deviate from the approved project and the terms and conditions of this Agreement. The Sub-recipient shall comply with any and all applicable codes and standards in performing work funded under this Agreement, and shall provide any appropriate maintenance and security for the project.

Any development permit issued by, or development activity undertaken by, the Sub-recipient and any land use permitted by or engaged in by the Sub-recipient, shall be consistent with the local comprehensive plan and land development regulations prepared and adopted pursuant to chapter 163, Part II, Florida Statutes. Funds shall be expended for, and development activities and land uses authorized for, only those uses which are permitted under the comprehensive plan and land development regulations. The Sub-recipient shall be responsible for ensuring that any development permit issued and any development activity or land use undertaken is, where applicable, also authorized by the Water Management District, the Florida Department of Environmental Protection, the Florida Department of Health, the Florida Game and Fish Commission, and any Federal, State, or local environmental or land use permitting authority, where required. The Sub-recipient agrees that any repair or construction shall be in accordance with applicable standards of safety, decency, and sanitation, and in conformity with applicable codes, specifications and standards.

The Sub-recipient will provide and maintain competent and adequate engineering supervision at the construction site to ensure that the completed work conforms with the approved plans and specifications and will furnish progress reports and such other information to HMGP as may be required.

If the hazard mitigation project described in Attachment A includes an acquisition or relocation project, then the Sub-recipient shall ensure that, as a condition of funding under this Agreement, the owner of the affected real property shall record in the public records of the county where it is located the following covenants and restrictions, which shall run with and apply to any property acquired, accepted, or from which a structure will be removed pursuant to the project.

- (1) The property will be dedicated and maintained in perpetuity for a use that is compatible with open space, recreational, or wetlands management practices;
- (2) No new structure will be erected on property other than:
 - a. a public facility that is open on all sides and functionally related to a designed open space;
 - b. a restroom; or
- (3) A structure that the Director of the Federal Emergency Management Agency approves in writing before the commencement of the construction of the structure;
- (4) After the date of the acquisition or relocation no application for disaster assistance for any purpose will be made to any Federal entity and no disaster assistance will be provided for the property by any Federal source; and
- (5) If any of these covenants and restrictions is violated by the owner or by some third party with the knowledge of the owner, fee simple title to the Property described herein shall be conveyed to the Board of Trustees of the Internal Improvement Trust Fund of the State of Florida without further notice to the owner, its successors and assigns, and the owner, its successors and assigns shall forfeit all right, title and interest in and to the property.

HMGP Contract Manager will evaluate requests for cost overruns and submit to the regional Director written determination of cost overrun eligibility. Cost overruns shall meet Federal regulations set forth in 44 C.F.R. §206.438(b).

The National Environmental Policy Act (NEPA) stipulates that additions or amendments to a HMGP Sub-Recipient Scope of Work (SOW) shall be reviewed by all State and Federal agencies participating in the NEPA process.

As a reminder, the Sub-recipient must obtain prior approval from the State, before implementing changes to the approved project Scope of Work (SOW). Per the Uniform Administrative Requirements for Grants and Cooperative Agreements to State and Local Governments:

- (1) For Construction projects, the grantee must “obtain prior written approval for any budget revision which result in a need for additional funds” (2 C.F.R. § 200.308);
- (2) A change in the Scope of Work must be approved by FEMA in advance regardless of the budget implications; and
- (3) The Sub-recipient must notify the State as soon as significant developments become known, such as delays or adverse conditions that might raise costs or delay completion, or favorable conditions allowing lower cost or earlier completion. Any extensions of the period of performance must be submitted to FEMA sixty (60) days prior to the project expiration date.

The Sub-recipient assures that it will comply with the following statutes and regulations to the extent applicable:

- (1) 53 Federal Register 8034
- (2) Federal Acquisition Regulations 31.2
- (3) Section 1352, Title 31, US Code
- (4) Chapter 473, Florida Statutes
- (5) Chapter 215, Florida Statutes
- (6) Section 768.28, Florida Statutes
- (7) Chapter 119, Florida Statutes
- (8) Section 216.181(6), Florida Statutes

- (9) Cash Management Improvement Act of 1990
- (10) American with Disabilities Act
- (11) Section 112.061, Florida Statutes
- (12) Immigration and Nationality Act
- (13) Section 286.011, Florida Statutes
- (14) 2 C.F.R. Part 200 – Uniform Administrative Requirements, Cost Principles, and Audit Requirements for Federal Awards
- (15) Uniform Relocation Assistance and Real Property Acquisitions Act of 1970
- (16) Title I of the Omnibus Crime Control and Safe Streets Act of 1968
- (17) Juvenile Justice and Delinquency Prevention Act, or the Victims of Crime Act
- (18) Omnibus Crime Control and Safe Streets Act of 1968, as amended
- (19) Victims of Crime Act (as appropriate)
- (20) Section 504 of the Rehabilitation Act of 1973, as amended
- (21) Subtitle A, Title II of the Americans with Disabilities Act (ADA) (1990)
- (22) Department of Justice regulations on disability discrimination, 28 C.F.R., Part 35 and Part 39
- (23) 42 U.S.C. 5154a

Attachment C

Statement of Assurances

To the extent the following provisions apply to this Agreement, the Sub-recipient certifies that:

- (a) It possesses legal authority to enter into this Agreement and to carry out the proposed program;
- (b) Its governing body has duly adopted or passed as an official act of resolution, motion or similar action authorizing the execution of the hazard mitigation agreement with the Division of Emergency Management (DEM), including all understandings and assurances contained in it, and directing and authorizing the Sub-recipient's chief administrative officer or designee to act in connection with the application and to provide such additional information as may be required;
- (c) No member of or delegate to the Congress of the United States, and no Resident Commissioner, shall receive any share or part of this Agreement or any benefit. No member, officer, or employee of the Sub-recipient or its designees or agents, no member of the governing body of the locality in which this program is situated, and no other public official of the locality or localities who exercises any functions or responsibilities with respect to the program during his tenure or for one year after, shall have any interest, direct or indirect, in any contract or subcontract, or the proceeds, for work to be performed in connection with the program assisted under this Agreement. The Sub-recipient shall incorporate, in all contracts or subcontracts a provision prohibiting any interest pursuant to the purpose stated above;
- (d) All Sub-recipient contracts for which the State Legislature is in any part a funding source, shall contain language to provide for termination with reasonable costs to be paid by the Sub-recipient for eligible contract work completed prior to the date the notice of suspension of funding was received by the Sub-recipient. Any cost incurred after a notice of suspension or termination is received by the Sub-recipient may not be funded with funds provided under this Agreement unless previously approved in writing by the Division. All Sub-recipient contracts shall contain provisions for termination for cause or convenience and shall provide for the method of payment in such event;
- (e) It will comply with:
 - (1) Contract Work Hours and Safety Standards Act of 1962, 40 U.S.C. 327 et seq., requiring that mechanics and laborers (including watchmen and guards) employed on federally assisted contracts be paid wages of not less than one and one-half times their basic wage rates for all hours worked in excess of forty hours in a work week; and
 - (2) Federal Fair Labor Standards Act, 29 U.S.C. Section 201 et seq., requiring that covered employees be paid at least minimum prescribed wage, and also that they be paid one and one-half times their basic wage rates for all hours worked in excess of the prescribed work-week.
- (f) It will comply with
 - (1) Title VI of the Civil Rights Act of 1964 (P.L. 88-352), and the regulations issued pursuant thereto, which provides that no person in the United States shall on the grounds of race, color, or national origin, be excluded from participation in, be denied the benefits of, or be otherwise subjected to discrimination under any program or activity for which the Sub-recipient received Federal financial assistance and will immediately take any measures necessary to effectuate this assurance. If any real property or structure thereon is provided or improved with the aid of Federal financial assistance extended to the Sub-

recipient, this assurance shall obligate the Sub-recipient, or in the case of any transfer of such property, any transferee, for the period during which the real property or structure is used for a purpose for which the Federal financial assistance is extended, or for another purpose involving the provision of similar services or benefits;

- (2) Any prohibition against discrimination on the basis of age under the Age Discrimination Act of 1975, as amended (42 U.S.C. 6101-6107) which prohibits discrimination on the basis of age or with respect to otherwise qualified handicapped individuals as provided in Section 504 of the Rehabilitation Act of 1973;
 - (3) Executive Order 11246, as amended by Executive Orders 11375 and 12086, and the regulations issued pursuant thereto, which provide that no person shall be discriminated against on the basis of race, color, religion, sex or national origin in all phases of employment during the performance of federal or federally assisted construction contracts; affirmative action to insure fair treatment in employment, upgrading, demotion, or transfer; recruitment or recruitment advertising; layoff/termination, rates of pay or other forms of compensation; and election for training and apprenticeship;
- (g) It will establish safeguards to prohibit employees from using positions for a purpose that is or gives the appearance of being motivated by a desire for private gain for themselves or others, particularly those with whom they have family, business, or other ties pursuant to section 112.313 and section 112.3135, Florida Statutes;
- (h) It will comply with the Anti-Kickback Act of 1986, 41 U.S.C. Chapter 87 which outlaws and prescribes penalties for “kickbacks” of wages in federally financed or assisted construction activities;
- (i) It will comply with the provisions of 5 U.S.C. 7323 (further known as the Hatch Act) which limits the political activities of employees;
- (j) It will comply with the flood insurance purchase and other requirements of the Flood Disaster Protection Act of 1973, as amended, 42 U.S.C. 50, including requirements regarding the purchase of flood insurance in communities where such insurance is available as a condition for the receipt of any Federal financial assistance for construction or acquisition purposes for use in any area having special flood hazards. The phrase “Federal financial assistance” includes any form of loan, grant, guaranty, insurance payment, rebate, subsidy, disaster assistance loan or grant, or any other form of direct or indirect Federal assistance;

For sites located within Special Flood Hazard Areas (SFHA), the Sub-recipient must include a FEMA Model Acknowledgement of Conditions of Mitigation of Property in a Special Flood Hazard Area with FEMA Grant Funds executed by the title holder with the closeout request verifying that certain SFHA requirements were satisfied on each of the properties. The Model Acknowledgement can be found at www.fema.gov/government/grant/sfha_conditions.shtm

- (k) It will require every building or facility (other than a privately owned residential structure) designed, constructed, or altered with funds provided under this Agreement to comply with the “Uniform Federal Accessibility Standards,” (AS) which is Appendix A to 41 C.F.R. Section 101-19.6 for general type buildings and Appendix A to 24 C.F.R., Part 40 for residential structures. The Sub-recipient will be responsible for conducting inspections to ensure compliance with these specifications by the contractor;
- (l) It will, in connection with its performance of environmental assessments under the National Environmental Policy Act of 1969, comply with Section 106 of the National Historic Preservation Act of 1966 (54 U.S.C.), Executive Order 11593, 36 C.F.R., Part 800, and the Preservation of Archaeological and Historical Data Act of 1966 (54 U.S.C. 3125) by:

- (1) Consulting with the State Historic Preservation Office to identify properties listed in or eligible for inclusion in the National Register of Historic Places that are subject to adverse effects (see 36 C.F.R., Section 800.8) by the proposed activity; and
- (2) Complying with all requirements established by the State to avoid or mitigate adverse effects upon such properties.
- (3) Abiding by the terms and conditions of the “**Programmatic Agreement Among the Federal Emergency Management Agency, the Florida State Historic Preservation Office, the Florida Division of Emergency Management and the Advisory Council on Historic Preservation, (PA)**” which addresses roles and responsibilities of Federal and State entities in implementing Section 106 of the National Historic Preservation Act (NHPA), 54 U.S.C., and implementing regulations in 36 C.F.R., Part 800.
- (4) When any of the Sub-recipient’s projects funded under this Agreement may affect a historic property, as defined in 36 C.F.R., Part 800.16 (I)(1), the Federal Emergency Management Agency (FEMA) may require the Sub-recipient to review the eligible scope of work in consultation with the State Historic Preservation Office (SHPO) and suggest methods of repair or construction that will conform with the recommended approaches set out in the **Secretary of Interior’s Standards for Rehabilitation and Guidelines for Rehabilitating Historic Buildings 1992 (Standards)**, the **Secretary of the Interior’s Guidelines for Archeological Documentation (Guidelines)** (48 Federal Register 44734-37), or any other applicable Secretary of Interior standards. If FEMA determines that the eligible scope of work will not conform with the **Standards**, the Sub-recipient agrees to participate in consultations to develop, and after execution by all parties, to abide by, a written agreement that establishes mitigation and recondition measures, including but not limited to, impacts to archeological sites, and the salvage, storage, and reuse of any significant architectural features that may otherwise be demolished.
- (5) The Sub-recipient agrees to notify FEMA and the Division if any project funded under this Agreement will involve ground disturbing activities, including, but not limited to: subsurface disturbance; removal of trees; excavation of footings and foundations, and installation of utilities (such as water, sewer, storm drains, electrical, gas, leach lines and septic tanks) except where these activities are restricted solely to areas previously disturbed by the installation, replacement or maintenance of such utilities. FEMA will request the SHPO’s opinion on the potential that archeological properties may be present and be affected by such activities. The SHPO will advise the Sub-recipient on any feasible steps to be accomplished to avoid any National Register eligible archeological property or will make recommendations for the development of a treatment plan for the recovery or archeological data from the property.

If the Sub-recipient is unable to avoid the archeological property, develop, in consultation with SHPO, a treatment plan consistent with the **Guidelines** and take into account the Advisory Council on Historic Preservation (Council) publication “Treatment of Archeological Properties”. The Sub-recipient shall forward information regarding the treatment plan to FEMA, the SHPO and the Council for review. If the SHPO and the Council do not object within fifteen (15) calendar days of receipt of the treatment plan, FEMA may direct the Sub-recipient to implement the treatment plan. If either the Council or the SHPO object, Sub-recipient shall not proceed with the project until the objection is resolved.

- (6) The Sub-recipient shall notify the Division and FEMA as soon as practicable: (a) of any changes in the approved scope of work for a National Register eligible or listed property; (b) of all changes to a project that may result in a supplemental DSR or modify a HMGP project for a National Register eligible or listed property; (c) if it appears that a project funded under this Agreement will affect a previously unidentified property that may be

eligible for inclusion in the National Register or affect a known historic property in an unanticipated manner. The Sub-recipient acknowledges that FEMA may require the Sub-recipient to stop construction in the vicinity of the discovery of a previously unidentified property that may be eligible for inclusion in the National Register or upon learning that construction may affect a known historic property in an unanticipated manner. The Sub-recipient further acknowledges that FEMA may require the Sub-recipient to take all reasonable measures to avoid or minimize harm to such property until FEMA concludes consultation with the SHPO. The Sub-recipient also acknowledges that FEMA will require, and the Sub-recipient shall comply with, modifications to the project scope of work necessary to implement recommendations to address the project and the property.

- (7) The Sub-recipient acknowledges that, unless FEMA specifically stipulates otherwise, it shall not receive funding for projects when, with intent to avoid the requirements of the PA or the NHPA, the Sub-recipient intentionally and significantly adversely affects a historic property, or having the legal power to prevent it, allowed such significant adverse effect to occur.
- (m) It will comply with applicable provisions of the following laws and policies prohibiting discrimination:
 - (1) Title VI of the Civil Rights Act of 1964, as amended, which prohibits discrimination based on race, color, or national origin (including limited English proficiency).
 - (2) Section 504 of the Rehabilitation Act of 1973, as amended, which prohibits discrimination based on disability.
 - (3) Title IX of the Education Amendments Act of 1972, as amended, which prohibits discrimination based on sex in education programs or activities.
 - (4) Age Discrimination Act of 1975, which prohibits discrimination based on age.
 - (5) U.S. Department of Homeland Security regulation 6 C.F.R. Part 19, which prohibits discrimination based on religion in social service programs.
- (n) It will comply with Title IX of the Education Amendments of 1972, as amended (20 U.S.C. 1681-1683 and 1685-1686) which prohibits discrimination on the basis of sex;
- (o) It will comply with the Comprehensive Alcohol Abuse and Alcoholism Prevention, Treatment and Rehabilitation Act of 1970, (42 U.S.C. 4541-45-94) relating to nondiscrimination on the basis of alcohol abuse or alcoholism;
- (p) It will comply with 523 and 527 of the Public Health Service Act of 1912 (42 U.S.C. 290 dd-3 and 290 ee-3), as amended, relating to confidentiality of alcohol and drug abuse patient records;
- (q) It will comply with Lead-Based Paint Poison Prevention Act (42 U.S.C. 4821 et seq.) which prohibits the use of lead based paint in construction of rehabilitation or residential structures;
- (r) It will comply with the Energy Policy and Conservation Act (P.L. 94-163; 42 U.S.C. 6201-6422), and the provisions of the State Energy Conservation Plan adopted pursuant thereto;
- (s) It will comply with the Laboratory Animal Welfare Act of 1966, (7 U.S.C. 2131-2159), pertaining to the care, handling, and treatment of warm blooded animals held for research, teaching, or other activities supported by an award of assistance under this Agreement;
- (t) It will comply with Title VIII of the Civil Rights Act of 1968, (42 U.S.C 2000c and 42 U.S.C. 3601-3619), as amended, relating to non-discrimination in the sale, rental, or financing of housing, and

Title VI of the Civil Rights Act of 1964 (P.L. 88-352), which prohibits discrimination on the basis of race, color or national origin;

- (u) It will comply with the Clean Air Act of 1955, as amended, 42 U.S.C. 7401-7675;
- (v) It will comply with the Clean Water Act of 1977, as amended, 33 U.S.C. 1251-1388
- (w) It will comply with the endangered Species Act of 1973, 16 U.S.C. 1531-1544;
- (x) It will comply with the Intergovernmental Personnel Act of 1970, 42 U.S.C. 4701-4772;
- (y) It will assist the awarding agency in assuring compliance with the National Historic Preservation Act of 1966, as amended, 54 U.S.C.;
- (z) It will comply with environmental standards which may be prescribed pursuant to the National Environmental Policy Act of 1969, 42 U.S.C. 4321-4347;
- (aa) It will assist the awarding agency in assuring compliance with the Preservation of Archeological and Historical Preservation Act of 1966, 16 U.S.C. 54 U.S.C. 3125
- (bb) It will comply with the Rehabilitation Act of 1973, Section 504, 29 U.S.C. 794, regarding non-discrimination;
- (cc) It will comply with the environmental standards which may be prescribed pursuant to the Safe Drinking Water Act of 1974, 42 U.S.C. 300f-300j-27, regarding the protection of underground water sources;
- (dd) It will comply with the requirements of Titles II and III of the Uniform Relocation Assistance and Property Acquisition Policies Act of 1970, 42 U.S.C. 4621-4638, which provide for fair and equitable treatment of persons displaced or whose property is acquired as a result of Federal or Federally assisted programs;
- (ee) It will comply with the Wild and Scenic Rivers Act of 1968, 16 U.S.C. 1271-1287, related to protecting components or potential components of the national wild and scenic rivers system;
- (ff) It will comply with the following Executive Orders: EO 11514 (NEPA); EO 11738 (violating facilities); EO 11988 (Floodplain Management); EO 11990 (Wetlands); and EO 12898 (Environmental Justice);
- (gg) It will comply with the Coastal Barrier Resources Act of 1977, 16 U.S.C. 3501-3510;
- (hh) It will assure project consistency with the approved State program developed under the Coastal Zone Management Act of 1972, 16 U.S.C. 1451-14674; and
- (ii) It will comply with the Fish and Wildlife Coordination Act of 1958, 16 U.S.C. 661-668.
- (jj) With respect to demolition activities, it will:
 - (1) Create and make available documentation sufficient to demonstrate that the Sub-recipient and its demolition contractor have sufficient manpower and equipment to comply with the obligations as outlined in this Agreement.
 - (2) Return the property to its natural state as though no improvements had ever been contained thereon.

- (3) Furnish documentation of all qualified personnel, licenses and all equipment necessary to inspect buildings located in the Sub-recipient's jurisdiction to detect the presence of asbestos and lead in accordance with requirements of the U.S. Environmental Protection Agency, the Florida Department of Environmental Protection and the County Health Department.
- (4) Provide documentation of the inspection results for each structure to indicate:
 - a. Safety Hazard Present
 - b. Health Hazards Present
 - c. Hazardous Materials Present
- (5) Provide supervision over contractors or employees employed by the Sub-recipient to remove asbestos and lead from demolished or otherwise applicable structures.
- (6) Leave the demolished site clean, level and free of debris.
- (7) Notify the Division promptly of any unusual existing condition which hampers the contractor's work.
- (8) Obtain all required permits.
- (9) Provide addresses and marked maps for each site where water wells and septic tanks are to be closed along with the number of wells and septic tanks located on each site. Provide documentation of closures.
- (10) Comply with mandatory standards and policies relating to energy efficiency which are contained in the State Energy Conservation Plan issued in compliance with the Energy Policy and Conservation Act (Public Law 94-163).
- (11) Comply with all applicable standards, orders, or requirements issued under Section 112 and 306 of the Clean Air Act (42 U.S.C. 1857), Section 508 of the Clean Water Act (33 U.S.C. 1251-1388), Executive Order 11738, and the U.S. Environmental Protection Agency regulations (40 C.F.R., Part 15 and 61). This clause shall be added to any subcontracts.
- (12) Provide documentation of public notices for demolition activities.

Attachment D

**REQUEST FOR ADVANCE OR REIMBURSEMENT
OF HAZARD MITIGATION ASSISTANCE PROGRAM FUNDS**

SUB-RECIPIENT: Town of Sewall's Point

REMIT ADDRESS: 1 S. Sewall's Point Road

CITY: Sewall's Point STATE: FL ZIP CODE: 34996

PROJECT TYPE: Drainage PROJECT #: 4283-58-A

PROGRAM: Hazard Mitigation Grant Program CONTRACT #: H0928

BUDGET: _____ FEDERAL SHARE: _____ LOCAL: _____

ADVANCED RECEIVED: _____ N/A _____ AMOUNT: _____ SETTLED? _____

Invoice Period: _____ through _____ Payment No: _____

Total of Previous Payments to Date: _____ (Federal)
 Total of Previous SRMC to Date: _____ (SRMC Federal)
 Total Federal to Date: _____ (Total Federal Paid)

Eligible Amount 100% (Current Request)	Obligated Federal Amount 48.403594552%	Obligated Local Non-Federal 51.596405448%	Division Use Only	
			Approved	Comments

TOTAL CURRENT REQUEST: \$ _____

By signing this report, I certify to the best of my knowledge and belief that the report is true, complete, and accurate, and the expenditures, disbursements and cash receipts are for the purposes and objectives set forth in the terms and conditions of the Federal award. I am aware that any false, fictitious, or fraudulent information, or the omission of any material fact, may subject me to criminal, civil or administrative penalties for fraud, false statements, false claims or otherwise. (U.S. Code Title 18, Section 1001 and Title 31, Sections 3729-3730 and 3801-3812.

SUB-RECIPIENT SIGNATURE: _____

NAME: _____ TITLE: _____ DATE: _____

TO BE COMPLETED BY THE DIVISION	
APPROVED PROJECT TOTAL \$ _____	
APPROVED SRMC TOTAL: \$ _____	_____ DIVISION DIRECTOR
APPROVED FOR PAYMENT \$ _____	_____ DATE

**Attachment D (cont.)
SUMMARY OF DOCUMENTATION IN SUPPORT OF AMOUNT
CLAIMED FOR ELIGIBLE DISASTER WORK UNDER THE
HAZARD MITIGATION ASSISTANCE PROGRAM**

SUB-RECIPIENT: Town of Sewall's Point PAYMENT #: _____
 PROJECT TYPE: Drainage PROJECT #: 4283-58-A
 PROGRAM: Hazard Mitigation Grant Program CONTRACT #: H0928

	REF NO ²	DATE ³	DOCUMENTATION ⁴	(Check) AMOUNT	ELIGIBLE COSTS (100%)
1					
2					
3					
4					
5					
6					
7					
8					
<i>This payment represents</i> <i>%</i> <i>completion of the project.</i>				TOTAL	

² Recipient's internal reference number (e.g., Invoice, Receipt, Warrant, Voucher, Claim Check, or Schedule #)

³ Date of delivery of articles, completion of work or performance services. (per document)

⁴ List Documentation (Recipient's payroll, material out of recipient's stock, recipient owned equipment and name of vendor or contractor) by category (Materials, Labor, Fees) and line item in the approved project line item budget. Provide a brief description of the articles or services. List service dates per each invoice.

**Attachment E
JUSTIFICATION OF ADVANCE PAYMENT**

SUB-RECIPIENT: Town of Sewall's Point

If you are requesting an advance, indicate same by checking the box below.

<p><input type="checkbox"/> ADVANCE REQUESTED</p> <p>Advance payment of \$ _____ is requested. Balance of payments will be made on a reimbursement basis. These funds are needed to pay staff, award benefits to clients, duplicate forms and purchase start-up supplies and equipment. We would not be able to operate the program without this advance.</p>
--

If you are requesting an advance, complete the following chart and line item justification below.
PLEASE NOTE: Calculate your estimated expenses at 100% of your expected needs for ninety (90) days. Submit Attachment D with the cost share breakdown along with Attachment E and all supporting documentation.

ESTIMATED EXPENSES

BUDGET CATEGORY/LINE ITEMS (list applicable line items)	20__-20__ Anticipated Expenditures for First Three Months of Contract
<u>For example</u> ADMINISTRATIVE COSTS (Include Secondary Administration.)	
<u>For example</u> PROGRAM EXPENSES	
TOTAL EXPENSES	

LINE ITEM JUSTIFICATION (For each line item, provide a detailed justification explaining the need for the cash advance. The justification must include supporting documentation that clearly shows the advance will be expended within the first ninety (90) days of the contract term. Support documentation should include quotes for purchases, delivery timelines, salary and expense projections, etc. to provide the Division reasonable and necessary support that the advance will be expended within the first ninety (90) days of the contract term. Any advance funds not expended within the first ninety (90) days of the contract term as evidenced by copies of invoices and cancelled checks as required by the Budget and Scope of work showing 100% of expenditures for the 90 day period shall be returned to the Division Cashier, 2555 Shumard Oak Boulevard, Tallahassee, Florida 32399, within thirty (30) days of receipt, along with any interest earned on the advance.

**Attachment F
QUARTERLY REPORT FORM**

Instructions: Complete and submit this form to State Project Manager within 15-days after each quarter:

SUB-RECIPIENT: Town of Sewall's Point **PROJECT #:** 4283-58-A
PROJECT TYPE: Drainage **CONTRACT #:** H0928
PROGRAM: Hazard Mitigation Grant Program **QUARTER ENDING:** _____

Advance Payment Information:

Advance Received N/A Amount: \$ _____ Advance Settled? Yes No

Financial Amount to Date:

Sub-Recipient Total Project Expenditures to date (federal & local): \$ _____

Target Dates (State Agreement):

Contract Execution Date: _____ Contract Expiration Date: _____
 Date Deliverables Submitted: _____ Closeout Requested Date: _____

Describe **Milestones** achieved during this quarter:

Project Proceeding on **Schedule**? Yes No (If No, Describe under **Issues** below)

Percentage of Milestones completed to Date: _____%

Describe Activities - Milestones completed this quarter only:

Schedule of the Milestones-Activities:

<u>Milestone</u>	<u>Dates</u> (estimated)
<u>State Contracting</u>	
<u>Closeout Compliance</u>	
<i>Estimated Project Completion Date:</i>	

Issues or circumstances affecting completion date, milestones, scope of work, and/or cost:

Cost Status: Cost Unchanged Under Budget Over Budget

Cost / Financial **Comments:**

NOTE: Events may occur between quarterly reports, which have significant impact upon your project(s), such as anticipated overruns, changes in scope of work, extensions. Contact the Division as soon as these conditions are known, otherwise you could be non-compliant with your sub-grant award.

Sub-Recipient Contract Representative (POC): _____

Signature: _____ Phone: _____

~ To be completed by Florida Division of Emergency Management Project Manager ~

Project Manager Statement: No Action Required, OR

Action Required: _____

PM Percentage of Activates competed per PM Review QR Milestones Spreadsheet: _____%

Date Reviewed: _____ Reviewer: _____ *Project Manager*

Attachment G
Warranties and Representations

Financial Management

The Sub-Recipient's financial management system must comply with 2 C.F.R. §200.302.

Procurements

Any procurement undertaken with funds authorized by this Agreement must comply with the requirements of 2 C.F.R. §200, Part D—Post Federal Award Requirements—Procurement Standards (2 C.F.R. §§200.317 through 200.327).

Business Hours

The Sub-Recipient shall have its offices open for business, with the entrance door open to the public, and at least one employee on site, from: **8:00 AM - 5:00 PM, Monday Thru Friday, as applicable.**

Licensing and Permitting

All subcontractors or employees hired by the Sub-Recipient shall have all current licenses and permits required for all of the particular work for which they are hired by the Sub-Recipient.

Attachment H

**Certification Regarding
Debarment, Suspension, Ineligibility
And Voluntary Exclusion**

Subcontractor Covered Transactions

The prospective subcontractor, _____, of the Sub-Recipient certifies, by submission of this document, that neither it, its principals, nor affiliates are presently debarred, suspended, proposed for debarment, declared ineligible, voluntarily excluded, or disqualified from participation in this transaction by any Federal department or agency.

SUBCONTRACTOR

By: _____
Signature

Name and Title

Street Address

City, State, Zip

Date

Town of Sewall's Point
Sub-Recipient's Name

H0928
DEM Contract Number

4283-58-A
FEMA Project Number

Attachment I
Federal Funding Accountability and Transparency Act
Instructions and Worksheet

PURPOSE: The Federal Funding Accountability and Transparency Act (FFATA) was signed on September 26, 2006. The intent of this legislation is to empower every American with the ability to hold the government accountable for each spending decision. The FFATA legislation requires information on federal awards (federal assistance and expenditures) be made available to the public via a single, searchable website, which is <http://www.usaspending.gov/>.

The FFATA Sub-award Reporting System (FSRS) is the reporting tool the Florida Division of Emergency Management ("FDEM" or "Division") must use to capture and report sub-award and executive compensation data regarding first-tier sub-awards that obligate \$25,000 or more in Federal funds (excluding Recovery funds as defined in section 1512(a)(2) of the American Recovery and Reinvestment Act of 2009, Pub. L. 111-5).

Note: This "Instructions and Worksheet" is meant to explain the requirements of the FFATA and give clarity to the FFATA Form distributed to sub-awardees for completion. All pertinent information below should be filled out, signed, and returned to the project manager.

ORGANIZATION AND PROJECT INFORMATION

The following information must be provided to the FDEM prior to the FDEM's issuance of a sub-award (Agreement) that obligates \$25,000 or more in federal funds as described above. Please provide the following information and return the signed form to the Division as requested.

PROJECT #: 4283-58-A

FUNDING AGENCY: Federal Emergency Management Agency

AWARD AMOUNT: \$ 1,563,799.14

OBLIGATION/ACTION DATE: October 26, 2022

SUBAWARD DATE (if applicable): _____

UEID/SAM#: K73SJJWHL4X6

UEID/SAM#
+4: K73SJJWHL4X6

*If your company or organization does not have a UEID/SAM number, you will need to obtain one from <https://sam.gov/content/entity-registration>The process to request a UEID/SAM number takes about ten minutes and is free of charge.

BUSINESS NAME: _____

DBA NAME (IF APPLICABLE): _____

PRINCIPAL PLACE OF BUSINESS ADDRESS: _____

ADDRESS LINE 1: _____

ADDRESS LINE 2: _____

ADDRESS LINE 3: _____

CITY _____ STATE _____ ZIP CODE+4** _____

PARENT COMPANY UEID/SAM# (if applicable): _____

CATALOG OF FEDERAL DOMESTIC ASSISTANCE (CFDA#): _____

DESCRIPTION OF PROJECT (Up to 4000 Characters)

As a Hazard Mitigation Grant Program project, the Sub-Recipient proposes drainage improvements to Sewall's Point Road; the project limits begin just north of the intersection of South Sewall's Point Road and Pineapple Lane and end just north of the intersection of South Sewall's Point Road and Ridgeland Drive located in Sewall's Point, Florida 34996.

The Phase II – Construction scope of work proposes to elevate a section of South Sewall's Point Road and construction of additional drainage improvements to the existing stormwater system. The drainage additions consist of exfiltration pipe/trenches, storage areas, inlet structures, and conveyance pipes that lead to three outfall structures. The road elevation component of the project entails raising South Sewall's Point Road to a minimum road crown elevation above the water level from the modeled 100-year event.

Stormwater infrastructure work in the southern sub-basin shall consist of exfiltration trenches, piping, and associated structures along South Sewall's Point Road and Rio Vista Drive. An existing baffle box shall be upgraded to a Generation II structure. A control structure with a permanent 6" submersible pump shall connect to a small detention area with a sheet pile weir and bleeder pipe. The discharge into the Indian River Lagoon is an existing structure but shall be fitted with a check valve to prohibit back-flow into the system due to high tide. The permanent submersible pump capacity is anticipated to be larger than 1,000 gallons per minute (GPM), or an adequate capacity determined by the vendor and/or an engineer during the bid process to appropriately support the drainage project. The pump location shall have electrical connections to backup power provided by a portable generator.

The project's central sub-basin drainage improvements shall consist of an exfiltration system along South Sewall's Point Road and Ridgeview Road South. The drainage system includes trenches, piping, and associated stormwater structures. An existing 0.33-acre dry retention pond shall be regraded to increase capacity and a proposed 0.41-acre area shall be acquired to create a stormwater treatment area pond needed to comply with local environmental regulations. This second pond area discharges to a proposed outfall structure. The outfall shall contain a permanent 6" submersible pump anticipated to be larger than 1,000 gallons per minute (GPM), or an appropriate size determined by the engineer or vendor. Installation of a concrete generator pad is proposed as a location for such equipment to provide backup emergency power to both submersible pumps in the project. The proposed portable generator is 55kw, or an adequate size to be determined by the vendor and/or an engineer during the bid process to appropriately support the infrastructure. A new control structure and Generation II baffle box follow the second pond,

which shall then discharge to a proposed small detention area and sheet pile weir before entering the Indian River Lagoon. The proposed outfall bleeder pipes shall be fitted with Manatee Protection Guards and check valves at the final discharge point.

The northern sub-basin stormwater work shall consist of exfiltration components along South Sewall's Point Road, Via Lucindia Drive S.E., Via Lucindia Drive North, Via Lucindia Drive South, and Ridgeland Drive. The system includes exfiltration trenches, piping, and associated structures which tie back to existing infrastructure, as is identified for the project as a whole. The existing baffle box shall be upgraded to a Generation II structure. A control structure shall connect to a small detention area with a sheet pile weir and bleeder pipe. The discharge into the Indian River Lagoon is an existing structure but shall be fitted with a check valve to prohibit back-flow into the system due to high tide. The northern sub-basin design does not include a submersible pump.

The project shall provide protection against a 100-year event. The portable generator shall be stored at a location protected against a 500-year flood event or located outside the Special Flood Hazard Area (SFHA) and shall be protected against wind with a rated enclosure based on its location requirements. Activities shall be completed in strict compliance with Federal, State and Local applicable Rules and Regulations.

Project Locations:

ID#	Lift Station	Coordinates	
		Beg	End
1)	South Sewall's Point Road	(27.18877, -80.192432)	
			(27.19576, -80.196463)
2)	Rio Vista Drive	(27.19067, -80.194340)	
3)	Lantana Lane	(27.18980, -80.19420)	
4)	Ridgeview Road South	(27.19094, -80.19657)	
5)	Via Lucindia Drive South	(27.19291, -80.19610)	
6)	Via Lucindia Drive North	(27.19349, -80.19673)	
7)	Ridgeland Drive	(27.19524, -80.19673)	
8)	Heron's Nest Asphalt	Beg	(27.18955, -80.19219)
		End	(27.19027, -80.19260)
9)	Crane's Nest Asphalt	Beg	(27.19080, -80.19292)
		End	(27.19157, -80.19334)
10)	Outfalls	S	27.19073, -80.19234
		M	(27.19277, -80.19342)
		N	(27.19534, -80.19515)
11)	Existing Dry Retention Pond	(27.19243, -80.19490)	
12)	Land Acquisition	(27.19249, -80.19403)	
13)	South Basin Generation 2 Baffle Box	(27.19039, -80.19329)	
14)	Middle Basin Baffle Box	(27.19276, -80.19456)	
15)	North Basin Generation 2 Baffle Box	(27.19503, -80.19595)	
16)	Generator Pad	(27.19224, -80.194367)	
17)	Generator Location Sewall's Point Town Hall; 1 South Sewall's Point Road, Sewall's Point, Florida 34996	(27.20237, -80.20037)	

Verify the approved project description above, if there is any discrepancy, please contact the project manager.

PRINCIPAL PLACE OF PROJECT PERFORMANCE (IF DIFFERENT THAN PRINCIPAL PLACE OF BUSINESS):

ADDRESS LINE 1: South Sewall's Point Road
 ADDRESS LINE 2: Sewall's Point, FL

ADDRESS LINE 3: _____

CITY _____

STATE _____

ZIP CODE+4** _____

CONGRESSIONAL DISTRICT FOR PRINCIPAL PLACE OF PROJECT PERFORMANCE:

**Providing the Zip+4 ensures that the correct Congressional District is reported.

EXECUTIVE COMPENSATION INFORMATION:

1. In your business or organization's previous fiscal year, did your business or organization (including parent organization, all branches, and all affiliates worldwide) receive (a) 80 percent or more of your annual gross revenues from Federal procurement contracts (and subcontracts) and Federal financial assistance (e.g. loans, grants, subgrants, and/or cooperative agreements, etc.) subject to the Transparency Act, as defined at 2 C.F.R. 170.320; , (b) \$25,000,000 or more in annual gross revenues from U.S. Federal procurement contracts (and subcontracts) and Federal financial assistance (e.g. loans, grants, subgrants, and/or cooperative agreements, etc.) subject to the Transparency Act?

Yes No

If the answer to Question 1 is "Yes," continue to Question 2. If the answer to Question 1 is "No", move to the signature block below to complete the certification and submittal process.

2. Does the public have access to information about the compensation of the executives in your business or organization (including parent organization, all branches, and all affiliates worldwide) through periodic reports filed under section 13(a) or 15(d) of the Securities Exchange Act of 1934 (15 U.S.C. 78m(a), 78o(d)) Section 6104 of the Internal Revenue Code of 1986?

Yes No

If the answer to Question 2 is "Yes," move to the signature block below to complete the certification and submittal process. [Note: Securities Exchange Commission information should be accessible at <http://www.sec.gov/answers/excomp.htm>. Requests for Internal Revenue Service (IRS) information should be directed to the local IRS for further assistance.]

If the answer to Question 2 is "No" FFATA reporting is required. Provide the information required in the "TOTAL COMPENSATION CHART FOR MOST RECENTLY COMPLETED FISCAL YEAR" appearing below to report the "Total Compensation" for the five (5) most highly compensated "Executives", in rank order, in your organization. For purposes of this request, the following terms apply as defined in 2 C.F.R. Ch. 1 Part 170 Appendix A:

"Executive" is defined as "officers, managing partners, or other employees in management positions".

"Total Compensation" is defined as the cash and noncash dollar value earned by the executive during the most recently completed fiscal year and includes the following:

- i. Salary and bonus.
- ii. Awards of stock, stock options, and stock appreciation rights. Use the dollar amount recognized for financial statement reporting purposes with respect to the fiscal year in accordance with the Statement of Financial Accounting Standards No. 123 (Revised 2004) (FAS 123R), Shared Based Payments.
- iii. Earnings for services under non-equity incentive plans. This does not include group life, health, hospitalization or medical reimbursement plans that do not discriminate in favor of executives, and are available generally to all salaried employees.

- iv. Change in pension value. This is the change in present value of defined benefit and actuarial pension plans.
- v. Above-market earnings on deferred compensation which is not tax-qualified.
- vi. Other compensation, if the aggregate value of all such other compensation (e.g. severance, termination payments, value of life insurance paid on behalf of the employee, perquisites or property) for the executive exceeds \$10,000.

TOTAL COMPENSATION CHART FOR MOST RECENTLY COMPLETED FISCAL YEAR

(Date of Fiscal Year Completion _____)

Rank (Highest to Lowest)	Name (Last, First, MI)	Title	Total Compensation for Most Recently Completed Fiscal Year
1			
2			
3			
4			
5			

THE UNDERSIGNED CERTIFIES THAT ON THE DATE WRITTEN BELOW, THE INFORMATION PROVIDED HEREIN IS ACCURATE.

SIGNATURE: 

NAME AND TITLE: Robert Davies; Town Manager

DATE: 11/15/2021

Attachment J
Mandatory Contract Provisions

Provisions:

Any contract or subcontract funded by this Agreement must contain the applicable provisions outlined in Appendix II to 2 C.F.R. Part 200. It is the responsibility of the sub-recipient to include the required provisions. The following is a list of sample provisions from Appendix II to 2 C.F.R. Part 200 that may be required:¹

**Appendix II to Part 200—Contract Provisions for Non-Federal Entity
Contracts Under Federal Awards**

In addition to other provisions required by the Federal agency or non-Federal entity, all contracts made by the non-Federal entity under the Federal award must contain provisions covering the following, as applicable.

(A) Contracts for more than the simplified acquisition threshold, which is the inflation adjusted amount determined by the Civilian Agency Acquisition Council and the Defense Acquisition Regulations Council (Councils) as authorized by 41 U.S.C. 1908, must address administrative, contractual, or legal remedies in instances where contractors violate or breach contract terms, and provide for such sanctions and penalties as appropriate.

(B) All contracts in excess of \$10,000 must address termination for cause and for convenience by the non-Federal entity including the manner by which it will be affected and the basis for settlement.

(C) Equal Employment Opportunity. Except as otherwise provided under 41 C.F.R. Part 60, all contracts that meet the definition of “federally assisted construction contract” in 41 C.F.R. Part 60-1.3 must include the equal opportunity clause provided under 41 C.F.R. 60-1.4(b), in accordance with Executive Order 11246, “Equal Employment Opportunity” (30 FR 12319, 12935, 3 C.F.R. Part, 1964-1965 Comp., p. 339), as amended by Executive Order 11375, “Amending Executive Order 11246 Relating to Equal Employment Opportunity,” and implementing regulations at 41 C.F.R. part 60, “Office of Federal Contract Compliance Programs, Equal Employment Opportunity, Department of Labor.”

(D) Davis-Bacon Act, as amended (40 U.S.C. 3141-3148). When required by Federal program legislation, all prime construction contracts in excess of \$2,000 awarded by non-Federal entities must include a provision for compliance with the Davis-Bacon Act (40 U.S.C. 3141-3144, and 3146-3148) as supplemented by Department of Labor regulations (29 C.F.R. Part 5, “Labor Standards Provisions Applicable to Contracts Covering Federally Financed and Assisted Construction”). In accordance with the statute, contractors must be required to pay wages to laborers and mechanics at a rate not less than the prevailing wages specified in a wage determination made by the Secretary of Labor. In addition, contractors must be required to pay wages not less than once a week. The non-Federal entity must place a copy of the current prevailing wage determination issued by the Department of Labor in each solicitation. The decision to award a contract or subcontract must be conditioned upon the acceptance of the wage determination. The non-Federal entity must report all suspected or reported violations to the Federal awarding agency. The contracts must also include a provision for compliance with the Copeland “Anti-Kickback” Act (40 U.S.C. 3145), as supplemented by Department of Labor regulations (29 C.F.R. Part 3, “Contractors and Subcontractors on Public Building or Public Work Financed in Whole or in Part by Loans or Grants from the United States”). The Act provides that each contractor or Sub-recipient must be prohibited from inducing, by any means, any person employed in the construction, completion, or

¹ For example, the Davis-Bacon Act is not applicable to other FEMA grant and cooperative agreement programs, including the Public Assistance Program or Hazard Mitigation Grant Program; however, sub-recipient may include the provision in its subcontracts.

repair of public work, to give up any part of the compensation to which he or she is otherwise entitled. The non-Federal entity must report all suspected or reported violations to the Federal awarding agency.

(E) Contract Work Hours and Safety Standards Act (40 U.S.C. 3701-3708). Where applicable, all contracts awarded by the non-Federal entity in excess of \$100,000 that involve the employment of mechanics or laborers must include a provision for compliance with 40 U.S.C. 3702 and 3704, as supplemented by Department of Labor regulations (29 C.F.R. Part 5). Under 40 U.S.C. 3702 of the Act, each contractor must be required to compute the wages of every mechanic and laborer on the basis of a standard work week of 40 hours. Work in excess of the standard work week is permissible provided that the worker is compensated at a rate of not less than one and a half times the basic rate of pay for all hours worked in excess of 40 hours in the work week. The requirements of 40 U.S.C. 3704 are applicable to construction work and provide that no laborer or mechanic must be required to work in surroundings or under working conditions which are unsanitary, hazardous or dangerous. These requirements do not apply to the purchases of supplies or materials or articles ordinarily available on the open market, or contracts for transportation or transmission of intelligence.

(F) Rights to Inventions Made Under a Contract or Agreement. If the Federal award meets the definition of “funding agreement” under 37 C.F.R. § 401.2 (a) and the recipient or Sub-recipient wishes to enter into a contract with a small business firm or nonprofit organization regarding the substitution of parties, assignment or performance of experimental, developmental, or research work under that “funding agreement,” the recipient or Sub-recipient must comply with the requirements of 37 C.F.R. Part 401, “Rights to Inventions Made by Nonprofit Organizations and Small Business Firms Under Government Grants, Contracts and Cooperative Agreements,” and any implementing regulations issued by the awarding agency.

(G) Clean Air Act (42 U.S.C. 7401-7671q.) and the Federal Water Pollution Control Act (33 U.S.C. 1251-1387), as amended—Contracts and subgrants of amounts in excess of \$150,000 must contain a provision that requires the non-Federal award to agree to comply with all applicable standards, orders or regulations issued pursuant to the Clean Air Act (42 U.S.C. 7401-7671q) and the Federal Water Pollution Control Act as amended (33 U.S.C. 1251-1387). Violations must be reported to the Federal awarding agency and the Regional Office of the Environmental Protection Agency (EPA).

(H) Debarment and Suspension (Executive Orders 12549 and 12689)—A contract award (see 2 C.F.R. 180.220) must not be made to parties listed on the governmentwide Excluded Parties List System in the System for Award Management (SAM), in accordance with the OMB guidelines at 2 C.F.R. 180 that implement Executive Orders 12549 (3 C.F.R. Part 1986 Comp., p. 189) and 12689 (3 C.F.R. Part 1989 Comp., p. 235), “Debarment and Suspension.” The Excluded Parties List System in SAM contains the names of parties debarred, suspended, or otherwise excluded by agencies, as well as parties declared ineligible under statutory or regulatory authority other than Executive Order 12549.

(I) Byrd Anti-Lobbying Amendment (31 U.S.C. 1352)—Contractors that apply or bid for an award of \$100,000 or more must file the required certification. Each tier certifies to the tier above that it will not and has not used Federal appropriated funds to pay any person or organization for influencing or attempting to influence an officer or employee of any agency, a member of Congress, officer or employee of Congress, or an employee of a member of Congress in connection with obtaining any Federal contract, grant or any other award covered by 31 U.S.C. 1352. Each tier must also disclose any lobbying with non-Federal funds that takes place in connection with obtaining any Federal award. Such disclosures are forwarded from tier to tier up to the non-Federal award.

(J) See 2 C.F.R. § 200.323 Procurement of recovered materials.

(K) See 2 C.F.R. §200.216 Prohibition on certain telecommunication and video surveillance services or equipment.

(L) See 2 C.F.R. §200.322 Domestic preferences for procurements

(Appendix II to Part 200, Revised Eff. 11/12/2020).

FEMA created the 2019 PDAT Contract Provisions Template to assist non-Federal entities. It is *available* at https://www.fema.gov/media-library-data/1569959119092-92358d63e00d17639d5db4de015184c9/PDAT_ContractProvisionsTemplate_9-30-19.pdf.

Please note that the sub-recipient alone is responsible for ensuring that all language included in its contracts meets the requirements of 2 C.F.R. § 200.327 and 2 C.F.R. Part 200, Appendix II.

Attachment K

Certification Regarding Lobbying

Check the appropriate box:

- This Certification Regarding Lobbying is required because the Contract, Grant, Loan, or Cooperative Agreement will exceed \$100,000 pursuant to 2 C.F.R. Part 200, Appendix II(I); 31 U.S.C. § 1352; and 44 C.F.R. Part 18.
- This Certification is not required because the Contract, Grant, Loan, or Cooperative Agreement will be less than \$100,000.

APPENDIX A, 44 C.F.R. PART 18 – CERTIFICATION REGARDING LOBBYING

Certification for Contracts, Grants, Loans, and Cooperative Agreements

The undersigned certifies, to the best of his or her knowledge and belief, that:

1. No Federal appropriated funds have been paid or will be paid, by or on behalf of the undersigned, to any person for influencing or attempting to influence an officer or employee of an agency, a Member of Congress, an officer or employee of Congress, or an employee of a Member of Congress in connection with the awarding of any Federal contract, the making of any Federal grant, the making of any Federal loan, the entering into of any cooperative agreement, and the extension, continuation, renewal, amendment, or modification of any Federal contract, grant, loan, or cooperative agreement.
2. If any funds other than Federal appropriated funds have been paid or will be paid to any person for influencing or attempting to influence an officer or employee of any agency, a Member of Congress, an officer or employee of Congress, or an employee of a Member of Congress in connection with this Federal contract, grant, loan, or cooperative agreement, the undersigned shall complete and submit Standard Form-LLL, "Disclosure Form to Report Lobbying," in accordance with its instructions.
3. The undersigned shall require that the language of this certification be included in the award documents for all subawards at all tiers (including subcontracts, subgrants, and contracts under grants, loans, and cooperative agreements) and that all subrecipients shall certify and disclose accordingly.

This certification is a material representation of fact upon which reliance was placed when this transaction was made or entered into. Submission of this certification is a prerequisite for making or entering into this transaction imposed by section 1352, title 31, U.S. Code. Any person who fails to file the required certification shall be subject to a civil penalty of not less than \$10,000 and not more than \$100,000 for each such failure.

The Sub-Recipient or subcontractor, Town of Sewall's Point, certifies or affirms the truthfulness and accuracy of each statement of its certification and disclosure, if any. In addition, the Contractor understands and agrees that the provisions of 31 U.S.C. Chap. 38, Administrative Remedies for False Claims and Statements, apply to this certification and disclosure, if any.

[Signature]
Signature of Sub-Recipient/subcontractor's Authorized Official

Robert Davidi; Town Manager
Name and Title of Sub-Recipient/subcontractor's Authorized Official

11/15/2022
Date

Section 2. - Town Manager's duties and responsibilities—Powers generally.

Generally. The Town Manager shall have the power to hire, demote, suspend or terminate any employee of the Town. The Town Manager shall have general administration and supervision over all Town employees and over the Town's administrative affairs.

The Town Manager shall also have the power and be required to:

1. Prepare an annual budget and submit it to the Commission for approval and adoption and be responsible for its execution.
2. In conjunction with the budget process, submit a five-year capital improvement plan to the Commission for approval and adoption.
3. Submit to the Commission a monthly report showing the condition of all funds, and to prepare and submit annually to the Commission and make available to the public a complete report on the financial and administrative activities of the Town for the preceding year.
4. Submit annually to the Commission recommendations for wage and benefit plans for Town staff for approval by the Commission.
5. Recommend to the Commission any legislation for adoption or repeal thereof.
6. Attend all Commission meetings and shall have the right to take part in discussions but not to vote, and to attend other Town meetings as directed.
7. Ensure that all laws, rules, regulations and provisions of this Charter and acts of the Commission, subject to enforcement by the Manager are faithfully executed.
8. Act as a representative for the Town with other municipalities, counties and state agencies.
9. Purchase all appropriate materials, supplies or equipment for which funds are provided for in the budget, but may not purchase any item which exceeds the budgetary appropriation until the Commission has increased the appropriation.
10. Consolidate or combine offices, departments or positions which are under his jurisdiction.
11. With regard to all public monies to be disbursed by check, review and sign such checks, which checks shall also require the signature of the Mayor, or in his absence, another member of the Commission.
12. Any other duties as appointed by the Town Commission.

(Ord. No. 329, § 6, 10-6-06/11-7-06)

Sec. 2-190. - Town manager.

- (a) *Appointment.* There is hereby created the office of town manager. The town commission shall appoint a non-elected officer by a majority vote of its members who shall have the title of town manager, and shall have the powers and perform the duties as set forth in this section and the Town Charter. The town manager shall hold office at the pleasure of the town commission. The salary and benefits of the town manager shall be as determined by the town commission.
- (b) *Removal.* The town commission may remove the town manager by a majority vote of its members.
- (c) *Supervision of town departments.* All town departments shall be under the supervision of the town manager.
- (d) *Town commission not to interfere.* Except for purposes of inquiry, and except as otherwise provided, the town commission and its members shall deal with the employees of the town solely through the town manager and neither the town commission nor any member thereof shall give orders to any subordinate of the town manager, either publicly or privately.
- (e) *Qualifications.* The town manager shall be chosen by the town commission solely on the basis of his or her executive and administrative qualifications with special reference to his or her actual experience and his or her knowledge.
- (f) *Powers and duties, generally.* The town manager shall:
 - (1) Be the chief administrative officer of the town and responsible only to the town commission.
 - (2) Supervise the enforcement of all laws and ordinances.
 - (3) Be responsible for the performance of all of the duties of the consulting engineer and all employees of the town.
 - (4) Be responsible for the preparation of the budget as prescribed by the Town Charter.
 - (5) Promote the public peace, health and safety of persons and property, and shall direct the chief of police, fire chief or the public safety director in the manner and method of maintaining the same.
 - (6) Except as otherwise provided in this Code, manage and supervise all public improvements, works and undertakings of the town. He or she shall have charge of the construction, repair, maintenance, cleaning and lighting of streets, sidewalks, bridges, pavements, sewers and all public buildings or other property belonging to the town. He or she shall manage and supervise all town utilities and shall be responsible for the preservation of all town property.
 - (7) Enforce all terms and conditions imposed in favor of the town or its inhabitants in any public utility franchise or in any contract.
 - (8) Place matters on the agenda, and attend all meetings of the town commission, with the right to take part in discussions, but without the right to vote.

- (9) Be a member, ex officio, of all committees of the town commission.
 - (10) Recommend to the town commission subject to its approval such departments as he or she may deem necessary.
 - (11) Be responsible to the town commission for the efficient administration of all departments of the town government.
 - (12) Assume all the duties and responsibilities as personnel director of all town employees. He or she may delegate such duties to some other officer or employee of the town, but shall not relieve the town manager of any responsibility for the proper conduct of such duties.
 - (13) Exercise and perform all administrative functions of the town that are not imposed upon some other official.
 - (14) Perform such other duties as may be required by ordinance or by the direction of the town commission.
- (g) *Absence or disability.* During the temporary absence or disability of the town manager, the mayor may act in his or her place. In the event of an absence or disability for more than four months, the town commission may declare the office of town manager vacant and choose a successor.

(Ord. No. 326, § 4, 9-12-2006)

SUB-RECIPIENT AGREEMENT CHECKLIST
DIVISION OF EMERGENCY MANAGEMENT
MITIGATION BUREAU
FISCAL OPERATIONS UNIT
HMGP

REQUEST FOR REVIEW AND APPROVAL

SUB-RECIPIENT: Town of Sewall's Point
PROJECT #: 4283-058-A
PROJECT TITLE: Town of Sewall's Point, Homewood (Ridgeview), Drainage Improvement Project
CONTRACT #: H0928
MODIFICATION #: 1

SUB-RECIPIENT REPRESENTATIVE (POINT OF CONTACT)

Robert Daniels
1 S. Sewall's Point Road
Sewall's Point, FL 34996

Enclosed is your copy of the proposed contract/modification between **Town of Sewall's Point** and the Florida Division of Emergency Management (FDEM).

COMPLETE

- This form is required to be included with all Reviews, Approvals, and Submittals
- Reviewed and Approved
- Signed & Dated Electronic Copy by Official Representative
- Copy of the organization's resolution or charter** that specifically identifies the person or position that is authorized to sign, if not Chairman, Mayor, or Chief
- Attachment I - Federal Funding Accountability and Transparency Act (FFATA) - completed, signed, and dated
- N/A for Modifications or State Funded Agreements
- Attachment K – Certification Regarding Lobbying - completed, signed, and dated
- N/A for Modifications or State Funded Agreements
- Attachment L – Contracts with Non-Profit Organizations - completed, signed, and dated
- Electronic Submittal to the Grant Specialist

If you have any questions regarding this contract, or who is authorized to sign it, please contact your Project Manager at (850) 359-9349 or email me at Liliana.Hernandez@em.myflorida.com.

Contract Number: H0928

Project Number: 4283-058-A

**MODIFICATION TO SUBGRANT AGREEMENT BETWEEN
THE DIVISION OF EMERGENCY MANAGEMENT AND
TOWN OF SEWALL'S POINT**

This Modification Number One is made and entered into by and between the State of Florida, Division of Emergency Management ("the Division"), and Town of Sewall's Point ("the Sub-Recipient") to modify Contract Number H0928, dated December 1, 2022 ("the Agreement").

WHEREAS, the Division and the Sub-Recipient have entered into the Agreement, pursuant to which the Division has provided a subgrant to the Sub-Recipient under the Hazard Mitigation Grant Program of \$1,563,799.14, in Federal Funds; and

WHEREAS, the Division and the Sub-Recipient intend to modify the Agreement; and

WHEREAS, the Agreement expired on April 6, 2023; and


WHEREAS, the Division and the Sub-Recipient intend to reinstate and extend the terms of the Agreement, modify the Scope of Work, and increase the Federal Funding by \$2,042,911.86 under the Agreement.

NOW, THEREFORE, in consideration of the mutual promises of the parties contained herein, the parties agree as follows:

1. The Agreement is hereby reinstated and extended as though it had never expired.
2. Paragraph 8 of the Agreement is hereby amended to read as follows:
(8) PERIOD OF AGREEMENT
This Agreement shall begin December 1, 2022 and shall end March 31, 2026, unless terminated earlier in accordance with the provisions of Paragraph (17) of this Agreement.
3. The Agreement is amended to increase the Federal Funding by \$2,042,911.86, for the maximum amount payable under the Agreement to \$3,606,711.00, (Three Million Six Hundred Six Thousand Seven Hundred Eleven Dollars).
4. The Budget and Scope of Work, Attachment A to this Agreement, is hereby modified as set forth in 1st Revised Attachment A to this modification, a copy of which is attached hereto and incorporated herein by reference.
5. All provisions of the Agreement being modified and any attachments thereto in conflict with Modification shall be and are hereby changed to conform to this Modification, effective as of the date of the last execution of this Modification by both parties.
6. All provisions not in conflict with this Modification remain in full force and effect, and are to be performed at the level specified in the Agreement.
7. Quarterly Reports are due to the Division no later than 15 days after the end of each quarter of the program year and shall be sent each quarter until submission of the administrative closeout report. The ending dates of each quarter of the program year are March 31, June 30, September 30, and December 31.

IN WITNESS WHEREOF, the parties hereto have executed this modification as of the dates set out below.

SUB-RECIPIENT: TOWN OF SEWALL'S POINT

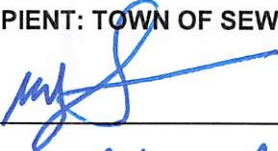By: 

Name and Title: Robert Danicki; Town Manager

Date: 4/10/24

**STATE OF FLORIDA
DIVISION OF EMERGENCY MANAGEMENT**

By: _____

Name and Title: Kevin Guthrie, Director

Date: _____

Attachment A
(1st Revision)
Budget and Scope of Work

STATEMENT OF PURPOSE:

The purpose of this Scope of Work is to improve drainage of Sewall's Point Road in Martin County, Florida, funded through the Hazard Mitigation Grant Program (HMGP) **DR-4283-058-A**, as approved by the Florida Division of Emergency Management (Division) and the Federal Emergency Management Agency (FEMA).

The Sub-Recipient, Town of Sewall's Point, agrees to administer and complete the project per sealed engineering designs and construction plans as submitted by the Sub-Recipient and subsequently approved by the Division and FEMA. The Sub-Recipient shall complete the work in accordance with all applicable Federal, State and Local Laws, Regulations and Codes.

PROJECT OVERVIEW:

As a Hazard Mitigation Grant Program project, the Sub-Recipient proposes drainage improvements along a section of South Sewall's Point Road. The project limits begin south of the intersection of South Sewall's Point Road and Crane's Nest Street and end north of the intersection of South Sewall's Point Road and Ridgeview Road. The project is located in Martin County, Florida 34996.

The HMGP Phase II – Construction scope of work shall include elevating a section of South Sewall's Point Road and the construction of additional drainage improvements to the existing stormwater system. The road elevation component of the project entails raising South Sewall's Point Road to a minimum road crown elevation above the water level from the modeled 100-year event. Areas of South Sewall's Point Road, Rio Vista Drive, Crane's Nest Street and Ridgeview Drive South are to have existing pavement milled and overbuilt or overlaid to tie back to existing grade and return the roadway to operational conditions. The project's stormwater infrastructure improvements consist of an exfiltration system along South Sewall's Point Road, Rio Vista Drive, and Crane's Nest Street. The drainage additions consist of exfiltration pipe/trenches, storage areas, inlet structures, conveyance pipes, and associated stormwater structures that lead to a proposed outfall structure. An approximately 0.25- acre area is proposed to create a Stormwater Treatment Area Pond needed to comply with local environmental regulations and increase system capacity. This pond area discharges to a proposed outfall structure. The outfall design contains two permanent 6" submersible discharge pumps anticipated to be larger than 1,000 gallons per minute (GPM), or an appropriate size determined by the Engineer or Vendor. A new Control Structure assembly and baffle box are included before discharge to the Indian River Lagoon; the structure assembly includes a proposed Concrete Endwall Small Detention Area with Sheet Pile Weir. The proposed outfall bleeder pipes are to be fitted with Manatee Protection Guards and Check Valves at the final discharge point.

The project shall be constructed to provide protection against a 100-year storm event. Activities shall be completed in strict compliance with Federal, State and Local applicable Rules and Regulations.

Project Locations:

ID#	Location	Coordinates	
1)	S Sewall's Point Rd Stuart, Florida 34996	Beg	(27.19064, -80.193521)
		End	(27.19279, -80.194743)
2)	Rio Vista Drive Stuart, Florida 34996	N	(27.19067, -80.194340)
		S	(27.19131, -80.193808)
		W	(27.18986, -80.194374)
3)	Asphalt, Crane's Nest Street Stuart, Florida 34996	Beg	(27.19080, -80.192921)
		End	(27.19157, -80.193347)
4)	Outfall, S Sewall's Point Rd Stuart, Florida 34996	(27.19277, -80.193427)	

5)	Land Acquisition/Stormwater, 78 S Sewall's Point Rd Stuart, Florida 34996	(27.19268, -80.194150)
6)	Manhole, Sewall's Point, Florida 34996	(27.19242, -80.194586)
7)	Pump No. 2/Inlet, Stuart, Florida 34996	(27.19233, -80.194338)
8)	Center Knowles Mound, MT355 Stuart, Florida 34996	(27.19056, -80.193147)

TASKS & DELIVERABLES:

A) Tasks:

- 1) The Sub-Recipient shall procure the services of a qualified and licensed Florida contractor and execute a contract with the selected bidder to complete the scope of work as approved by the Division and FEMA. The Sub-Recipient shall select the qualified, licensed Florida contractor in accordance with the Sub-Recipient's procurement policy as well as all federal and state laws and regulations. All procurement activities shall contain sufficient source documentation and be in accordance with all applicable regulations.

The Sub-Recipient shall be responsible for furnishing or contracting all labor, materials, equipment, tools, transportation, and supervision and for performing all work per sealed engineering designs and construction plans presented to the Division by the Sub-Recipient and subsequently approved by the Division and FEMA.

The Sub-Recipient and contractor shall be responsible for maintaining a safe and secure worksite for the duration of the work. The contractor shall maintain all work staging areas in a neat and presentable condition.

The Sub-Recipient shall ensure that no contractors or subcontractors are debarred or suspended from participating in federally funded projects.

The selected contractor shall have a current and valid occupational license/business tax receipt issued for the type of services being performed.

The Sub-Recipient shall provide documentation demonstrating the results of the procurement process. This shall include a rationale for the method of procurement and selection of contract type, contractor selection and/or rejection and bid tabulation and listing, and the basis of contract price.

The Sub-Recipient shall provide an executed "Debarment, Suspension, Ineligibility, Voluntary Exclusion Form" for each contractor and/or subcontractor performing services under this agreement.

Executed contracts with contractors and/or subcontractors shall be provided to the Division by the Sub-Recipient.

The Sub-Recipient shall provide copies of professional licenses for contractors selected to perform services. The Sub-Recipient shall provide a copy of a current and valid occupational license or business tax receipt issued for the type of services to be performed by the selected contractor.

- 2) The Sub-Recipient shall monitor and manage the installation to improve the drainage and provide flood protection.

The project shall be implemented in accordance with sealed engineering designs and construction plans previously presented to the Division by the Sub-Recipient and subsequently approved by the Division and FEMA. The Sub-Recipient shall ensure that all applicable state, local and federal laws and regulations are followed and documented, as appropriate.

The project consists of the general construction and furnishing of all materials, equipment, labor and fees to minimize recurring flooding and reduce repetitive flood loss to structures and roadways.

The Sub-Recipient shall fully perform the approved project, as described in the submitted documents, in accordance with the approved scope of work, budget line item, allocation of funds and applicable terms and conditions indicated herein. The Sub-Recipient shall not deviate from the approved project terms and conditions.

Construction activities shall be completed by a qualified and licensed Florida contractor. All construction activities shall be monitored by the professional of record. The Sub-Recipient shall complete the project in accordance with all required permits. All work shall be completed in accordance with applicable codes and standards.

Upon completion of the work, the Sub-Recipient shall schedule and participate in a final inspection of the completed project by the local municipal or county official, or other approving official, as applicable. The official shall inspect and certify that all installation was in accordance with the manufacturer's specifications. Any deficiencies found during this final inspection shall be corrected by the Sub-Recipient prior to Sub-Recipient's submittal of the final inspection request to the Division.

Upon completion of Task 2, the Sub-Recipient shall submit the following documents with sufficient supporting documentation and provide a summary of all contract scope of work and scope of work changes, if any. Additional documentation for closeout shall include:

- a) Copy of permit(s), notice of commencement.
 - b) Local Building Official Inspection Report and Final Approval.
 - c) Signed and Sealed As-built project plans (drawings) by the Professional of Record, electronic submittal (via email).
 - d) Letter of Completion:
 1. Affirming that the project was completed in conformance with the approved project drawings, specifications, and scope; and
 2. Certifying Compliance with all applicable codes.
 - e) Letter or documentation stating if human remains, or intact archaeological features or deposits were discovered during project activities.
 - f) Verification of compliance with the United States Army Corps of Engineers (USACE) Nationwide Permit 7 No. SAJ-2021-02359.
 - g) Verification of compliance with the South Florida Water Management District (SFWMD) Environmental Resource Permit (ERP) #43-105161-P.
 - h) Copy of floodplain permit or notice of No Permit Required from the local floodplain administrator obtained prior to work beginning.
 - i) Verification of compliance with applicable floodplain permits.
 - j) Copy of Secretary of Interior (SOI) qualified archaeologist's weekly monitoring reports to be submitted weekly.
 - k) Copy of SOI qualified archaeologist's final monitoring report draft.
 - l) Letter or documentation showing the pumps and electrical components are protected to the 500 year (0.2% annual chance) flood elevation.
 - m) Proof of compliance with Project Conditions and Requirements contained herein.
- 3) During the course of this agreement, the Sub-Recipient shall submit requests for reimbursement. Adequate and complete source documentation shall be submitted to support all costs (federal share and local share) related to the project. In some cases, all project activities may not be fully complete prior to requesting reimbursement of costs incurred in completion of this scope of work; however, a partial reimbursement may be requested.

The Sub-Recipient shall submit an Affidavit signed by the Sub-Recipient's project personnel with each reimbursement request attesting to the completion of the work, that disbursements or payments were made in accordance with all agreement and regulatory conditions, and that reimbursement is due and has not been previously requested.

The Sub-Recipient shall maintain accurate time records. The Sub-Recipient shall ensure invoices are accurate and any contracted services were rendered within the terms and timelines of this agreement. All supporting documentation shall agree with the requested billing period. All costs submitted for reimbursement shall contain adequate source documentation which may include but not be limited to cancelled checks, bank statements, Electronic Funds Transfer, paid bills and invoices, payrolls, time and attendance records, contract, and subcontract award documents.

Construction Expense: The Sub-Recipient shall pre-audit bills, invoices, and/or charges submitted by the contractors and subcontractors and pay the contractors and subcontractors for approved bills, invoices, and/or charges. Sub-Recipient shall ensure that all contractor/subcontractor bills, invoices, and/or charges are legitimate and clearly identify the activities being performed and associated costs.

Project Management Expenses (only applies to disasters prior to August 1, 2017, all others adhere to FEMA Policy #104-11-1 for SRMC): The Sub-Recipient shall pre-audit source documentation such as payroll records, project time sheets, attendance logs, etc. Documentation shall be detailed information describing tasks performed, hours devoted to each task, and the hourly rate charged for each hour including enough information to calculate the hourly rates based on payroll records. Employee benefits shall be clearly shown.

The Division shall review all submitted requests for reimbursement for basic accuracy of information. Further, the Division shall ensure that no unauthorized work was completed prior to the approved project start date by verifying vendor and contractor invoices. The Division shall verify that reported costs were incurred in the performance of eligible work, that the approved work was completed, and that the mitigation measures are in compliance with the approved scope of work prior to processing any requests for reimbursement.

Review and approval of any third-party in-kind services, if applicable, shall be conducted by the Division in coordination with the Sub-Recipient. Quarterly reports shall be submitted by the Sub-Recipient and received by the Division at the times provided in this agreement prior to the processing of any reimbursement.

The Sub-Recipient shall submit to the Division requests for reimbursement of actual construction and managerial costs related to the project as identified in the project application, sealed engineering designs, and construction plans. The requests for reimbursement shall include:

- a) Contractor, subcontractor, and/or vendor invoices which clearly display dates of services performed, description of services performed, location of services performed, cost of services performed, name of service provider and any other pertinent information;
- b) Proof of payment from the Sub-Recipient to the contractor, subcontractor, and/or vendor for invoiced services;
- c) Clear identification of amount of costs being requested for reimbursement as well as costs being applied against the local match amount.

The Sub-Recipient's final request for reimbursement shall include the final construction project cost. Supporting documentation shall show that all contractors and subcontractors have been paid.

B) Deliverables:

Mitigation Activities consist of drainage improvements to South Sewall's Point Road, Florida, 34996 to include elevating a section of South Sewall's Point Road and the construction of additional drainage improvements to the existing stormwater system.

The project shall be constructed to provide protection against a 100-year storm event. Activities shall be completed in strict compliance with Federal, State and Local applicable Rules and Regulations.

Provided the Sub-Recipient performs in accordance with the Scope of Work outlined in this Agreement, the Division shall reimburse the Sub-Recipient based on the percentage of overall project completion.

PROJECT CONDITIONS AND REQUIREMENTS:

C) Engineering:

- 1) The Sub-Recipient shall submit to the Division an official letter stating that the project is 100% complete and ready for the Division's Final Inspection of the project.
- 2) The Sub-Recipient shall submit a signed and sealed final copy of the completed project's As-built drawings and all necessary supporting documentation and provide a summary of all contract scope of work changes, if any.
- 3) The Sub-Recipient shall provide a copy of the Notice of Commencement, and any local official Inspection Report and/or Final Approval, as applicable.
- 4) The Sub-Recipient shall submit a certified letter of completion from Engineer of Record. The Sub-Recipient's Engineer of Record shall provide a formal certificate or letter affirming that the project has been completed in conformance with the approved project drawings, specifications, scope, and applicable codes.
- 5) All installations shall be done in strict compliance with the Florida Building Code or any local codes and ordinances. All materials shall be certified to exceed the wind and impact standards of the current local codes.
- 6) The Sub-Recipient shall follow all applicable State, Local and Federal Laws, Regulations, and requirements, and obtain (before starting project work) and comply with all required permits and approvals. Failure to obtain all appropriate Federal, State, and Local permits and clearances may jeopardize federal funding.

D) Environmental:

- 1) Sub-Recipient shall follow all applicable state, local and federal laws, regulations, and requirements, and obtain (before starting project work) and comply with all required permits and approvals. Failure to obtain all appropriate federal, state, and local environmental permits and clearances may jeopardize federal funding.
- 2) Any change, addition or supplement to the approved Scope of Work that alters the project (including other work not funded by FEMA, but done substantially at the same time), regardless of the budget implications, shall require re-submission of the application to FEMA through the Division for National Environmental Policy Act (NEPA) and National Historic Preservation Act (NHPA) re-evaluation before starting project work.
- 3) The Sub-Recipient shall monitor ground disturbing activities during construction, and if any potential archeological resources are discovered, shall immediately cease construction in that area and notify the Division and FEMA.

If human remains or intact archaeological deposits are uncovered, work in the vicinity of the discovery shall stop immediately and all reasonable measures to avoid or minimize harm to the finds shall be taken. The Sub-Recipient shall ensure that archaeological discoveries are secured in place, that access to the sensitive area is restricted, and that all reasonable measures are taken to avoid further disturbance of the discoveries.

The Sub-Recipient's contractor shall provide immediate notice of such discoveries to the Sub-Recipient. The Sub-Recipient shall notify the Florida Division of Historic Resources, the Division and FEMA within 24 hours of the discovery. Work in the vicinity of the discovery may not resume until FEMA and the Division have completed consultation with SHPO, Tribes, and other consulting parties as necessary.

In the event that unmarked human remains are encountered during permitted activities, all work shall stop immediately, and the proper authorities notified in accordance with ***Florida Statutes, Section 872.05***.

- 4) A Secretary of Interiors (SOI)-Qualified Archaeologist to monitor all construction activities within the recorded Knowles Mound (MT355) archaeological site boundary and a one hundred fifty (150)-foot buffer area around its perimeter. The archaeological monitor shall have full stop authority if anything

of archaeological or historic concern is encountered. The archaeological monitor shall be on site during all ground-disturbing activities within the recorded Knowles Mound (MT355) archaeological site boundary and a one hundred fifty (150)-foot buffer area around its perimeter. The archaeologist shall provide weekly updates throughout the course of the construction activities, and upon completion of work, the archaeologist shall submit a final draft report to FEMA to review and complete Section 106 consultation. Should any intact deposits be encountered during construction activities, the SOI-qualified archaeologist shall have the ability to stop work to allow for coordination with FEMA-EHP to determine course of action.

- 5) The Sub-Recipient must comply with the conditions of the South Florida Water Management District Environmental Resource Permit (ERP) #43-105161-P. Failure to comply with this condition may jeopardize FEMA funding; verification of compliance shall be required at project closeout.
- 6) The Sub-Recipient must comply with the terms and conditions of the United States Army Corps of Engineers (USACE) Nationwide Permit (NWP) 7 No. SAJ-2021-02359 and associated guidance. The Sub-Recipient must obtain permit modifications as necessary. Failure to comply with these conditions may jeopardize FEMA funding; verification of compliance shall be required at project closeout.
- 7) The Sub-Recipient must obtain floodplain permit from the local floodplain administrator before work begins. Failure to comply with these conditions may jeopardize FEMA funding; verification of compliance shall be required at project closeout.
- 8) The pumps and electrical components are supporting a critical action and must be protected to the 500 year (0.2% annual chance) flood elevation. The Sub-Recipient must submit documentation to the Division and FEMA documenting compliance with this condition.
- 9) Construction vehicles and equipment used for this project shall be maintained in good working order to minimize pollutant emissions.

E) Programmatic:

- 1) A change in the scope of work *must* be approved by the Division and FEMA in advance regardless of the budget implications.
- 2) The Sub-Recipient must notify the Division as soon as significant developments become known, such as delays or adverse conditions that might raise costs or delay completion, or favorable conditions allowing lower costs or earlier completion.
- 3) The Sub-Recipient must "obtain prior written approval for any budget revision which would result in a need for additional funds" [44 CFR 13(c)], from the Division and FEMA.
- 4) Project is approved with the condition that the enclosed list of deliverables shall be submitted, 30 days prior to the Period of Performance date, for review and approval by the Division, for submittal to FEMA for closeout.
- 5) Any extension of the Period of Performance shall be submitted to FEMA 60 days prior to the expiration date. Therefore, any request for a Period of Performance Extension shall be in writing and submitted, along with substantiation of the new expiration date and a new schedule of work, to the Division a minimum of seventy (70) days prior to the expiration date, for Division processing.
- 6) A copy of the executed subcontract agreement must be forwarded to the Division within 10 days of execution.
- 7) The Sub-Recipient must avoid duplication of benefits between the HMGP and any other form of assistance, as required by Section 312 of the Stafford Act, and further clarification in 44 CFR 206.191.
- 8) If the Sub-Recipient is not the current title holder of the affected properties, the Sub-Recipient shall provide documentation confirming the property acquisition and easement rights were obtained voluntarily. If condemnation or eminent domain is used to obtain easement rights, FEMA shall not pay for any associated costs or payments to the property owner. Furthermore, FEMA shall not consider it an eligible contribution to the non-Federal cost share requirement and shall not financially participate in that component of a project if land or easements are obtained involuntarily.

- 9) Special Conditions required on implementation of project:
- a) **EO 11988 CONDITION:** The Sub-Recipient must obtain floodplain permit from the local floodplain administrator before work begins. Failure to comply with these conditions may jeopardize FEMA funding; verification of compliance will be required at project closeout. **Source of Condition:** Executive Order 11988 **Monitoring Required: No**
 - b) **EO 11988 CONDITION:** The pumps and electrical component are supporting a critical action and must be protected to the 500 year (0.2% annual chance) flood elevation. The subrecipient must submit documentation to the State and FEMA documenting compliance with this condition. **Source of Condition:** Executive Order 11988 **Monitoring Required: No**
 - c) **CWA CONDITION:** The sub-recipient must comply with the terms and conditions of USACE Nationwide Permit (NWP) 7 No. [SAJ-2021-02359) and associated guidance. The sub-recipient must obtain permit modifications as necessary. Failure to comply with these conditions may jeopardize FEMA funding; verification of compliance shall be required at project closeout. **Source of Condition:** Clean Water Act (CWA) **Monitoring Required: No**
 - d) **CZMA:** The Sub-Recipient must comply with the conditions of the SFWMD ERP #43-105161-P. Failure to comply with this condition may jeopardize FEMA funding; verification of compliance will be required at project closeout. **Source of Condition:** Coastal Zone Management Act (CZMA) **Monitoring Required: No**
 - e) **NHPA:** Any changes to the approved scope of work will require submission to, and evaluation and approval by, the State and FEMA, prior to initiation of any work, for compliance with Section 106. **Source of Condition:** National Historic Preservation Act (NHPA) **Monitoring Required: No**
 - f) **NHPA :** An SOI-Qualified Archaeologist to monitor all construction activities within the recorded Knowles Mound (MT355) archaeological site boundary and a one hundred fifty (150)-foot buffer area around its perimeter. The archaeological monitor will have full stop authority if anything of archaeological or historic concern is encountered. The archaeological monitor will be on site during all ground-disturbing activities within the recorded Knowles Mound (MT355) archaeological site boundary and a one hundred fifty (150)-foot buffer area around its perimeter. The archaeologist will provide weekly updates throughout the course of the construction activities, and, upon completion of work, the archaeologist will submit a final draft report to FEMA to review and complete Section 106 consultation. Should any intact deposits be encountered during construction activities, the SOI-qualified archaeologist will have the ability to stop work to allow for coordination with FEMA-EHP to determine course of action. **Source of Condition:** National Historic Preservation Act (NHPA) **Monitoring Required: Yes**
 - g) **NHPA:** If human remains or intact archaeological deposits are uncovered, work in the vicinity of the discovery will stop immediately and all reasonable measures to avoid or minimize harm to the finds will be taken. The Sub-Recipient will ensure that archaeological discoveries are secured in place, that access to the sensitive area is restricted, and that all reasonable measures are taken to avoid further disturbance of the discoveries. The Sub-Recipient's contractor will provide immediate notice of such discoveries to the Sub-Recipient. The Sub-Recipient shall contact the Florida Division of Historic Resources and FEMA within 24 hours of the discovery. Work in the vicinity of the discovery may not resume until FEMA has completed consultation with SHPO, Tribes, and other consulting parties as necessary. In the event that unmarked human remains are encountered during permitted activities, all work shall stop immediately, and the proper authorities notified in accordance with Florida Statutes, Section 872.05. **Source of Condition:** National Historic Preservation Act (NHPA) **Monitoring Required: No**
- 10) Per FEMA Hazard Mitigation Assistance Guidance Part VI, D.3.4 – Contingency funds are not automatically available for use. Prior to their release, contingency funds must be re-budgeted to another direct cost category and identified. Post-award changes to the budget require prior written approval from the Division (FDEM). The written request should demonstrate what unforeseen condition related to the project arose that required the use of contingency funds.

This is FEMA project number **4283-058-R**, and shall be reported under **4283-058-A**. It is funded under HMGP, FEMA-4283-DR-FL and must adhere to all program guidelines established for the HMGP in accordance with the PAS Operational Agreement for Disaster 4283.

FEMA awarded this project on October 26, 2022; this Agreement was executed on December 1, 2022, and the Period of Performance for this project shall end on **March 31, 2026**.

F) FINANCIAL CONSEQUENCES:

If the Sub-Recipient fails to comply with any term of the award, the Division shall take one or more of the following actions, as appropriate in the circumstances:

- 1) Temporarily withhold cash payments pending correction of the deficiency by the Sub-Recipient.
- 2) Disallow all or part of the cost of the activity or action not in compliance.
- 3) Wholly or partly suspend or terminate the current award for the Sub-Recipient's program.
- 4) Withhold further awards for the program; or
- 5) Take other remedies that may be legally available.

SCHEDULE OF WORK

Phase II-

State Contracting:	3 Months
Construction Plan/Technical Specifications:	2 Months
Bidding / Local Procurement:	2 Months
Construction / Installation:	24 Months
Local Inspections / Compliance:	5 Months
State Final Inspections / Compliance:	3 Months
Closeout Compliance:	2 Months
Total Period of Performance:	41 Months

BUDGET

Line Item Budget*

Phase II	Project Cost	Federal Cost	Non-Federal Cost
Materials:	\$3,268,649.00	\$2,451,486.75	\$817,162.25
Labor:	\$1,154,299.00	\$865,724.25	\$288,574.75
Fees:	\$386,000.00	\$289,500.00	\$96,500.00
Initial Agreement Amount:	\$4,808,948.00	\$3,606,711.00	\$1,202,237.00
***Contingency Funds:	\$240,447.00	\$180,335.25	\$60,111.75
Project Total:	\$5,049,395.00	\$3,787,046.25	\$1,262,348.75

**Any line item amount in this Budget may be increased or decreased 10% or less, with the Division's approval, without an amendment to this Agreement being required, so long as the overall amount of the funds obligated under this Agreement is not increased.*

**** This project has an estimated \$240,447.00 in contingency funds. Per FEMA Hazard Mitigation Assistance Guidance Part VI, D.3.4 – Contingency funds are not automatically available for use. Prior to their release, contingency funds must be re-budgeted to another direct cost category and identified. Post-award changes to the budget require prior written approval from the Division (FDEM). The written request should demonstrate what unforeseen condition related to the project arose that required the use of contingency funds.*

Project Management costs are included for this project in the amount of \$0.00.

Funding Summary Totals

Federal Share:	\$3,787,046.25	(75.00%)
Non-Federal Share:	\$1,262,348.75	(25.00%)
Total Project Cost:	\$5,049,395.00	(100.00%)

**STATE OF FLORIDA
DEPARTMENT OF ENVIRONMENTAL PROTECTION
Standard Grant Agreement**

This Agreement is entered into between the Parties named below, pursuant to Section 215.971, Florida Statutes:

1. Project Title (Project): **South Sewall's Point Road Phase 3 - North & South Areas** Agreement Number: **22FRP103**

2. Parties **State of Florida Department of Environmental Protection,
3900 Commonwealth Boulevard
Tallahassee, Florida 32399-3000** (Department)

Grantee Name: **Town of Sewall's Point** Entity Type: **Local Government**
Grantee Address: **1 Sewall's Point Road, Sewalls's Point, Florida 34996** FEID: **59-1450728** (Grantee)

3. Agreement Begin Date: **Upon Execution** Date of Expiration: **9/30/2026**

4. Project Number: **FRP103** Project Location(s): **Martin County**
(If different from Agreement Number)

Project Description: **The project will provide flood protection to the South Sewall's Point Road by elevating the road and improving the existing drainage infrastructure.**

5. Total Amount of Funding:	Funding Source?	Award #s or Line Item Appropriations:	Amount per Source(s):
\$ 3,420,000.00	<input type="checkbox"/> State <input checked="" type="checkbox"/> Federal	152-D 22	\$ 3,420,000.00
	<input type="checkbox"/> State <input type="checkbox"/> Federal		\$
	<input type="checkbox"/> Grantee Match		\$
Total Amount of Funding + Grantee Match, if any:			\$ 3,420,000.00

6. Department's Grant Manager Name: **Lisa Widener** or successor
Address: **Resilient Florida Program
2600 Blair Stone Road, MS235
Tallahassee, Florida, 32399**
Phone: **850-245-8323**
Email: **Lisa.Widener@FloridaDEP.gov**

Grantee's Grant Manager Name: **Gina Colonna** or successor
Address: **1301 NW Flagler Avenue,
Stuart, Florida, 34994**
Phone: **772-692-4344**
Email: **gcolonna@gocaptec.com**

7. The Parties agree to comply with the terms and conditions of the following attachments and exhibits which are hereby incorporated by reference:

<input checked="" type="checkbox"/> Attachment 1: Standard Terms and Conditions Applicable to All Grants Agreements
<input checked="" type="checkbox"/> Attachment 2: Special Terms and Conditions
<input checked="" type="checkbox"/> Attachment 3: Grant Work Plan
<input checked="" type="checkbox"/> Attachment 4: Public Records Requirements
<input checked="" type="checkbox"/> Attachment 5: Special Audit Requirements
<input checked="" type="checkbox"/> Attachment 6: Program-Specific Requirements
<input type="checkbox"/> Attachment 7: Grant Award Terms (Federal) *Copy available at https://facts.fldfs.com , in accordance with §215.985, F.S.
<input checked="" type="checkbox"/> Attachment 8: Federal Regulations and Terms (Federal)
<input type="checkbox"/> Additional Attachments (if necessary):
<input checked="" type="checkbox"/> Exhibit A: Progress Report Form
<input type="checkbox"/> Exhibit B: Property Reporting Form
<input checked="" type="checkbox"/> Exhibit C: Payment Request Summary Form
<input type="checkbox"/> Exhibit D: Quality Assurance Requirements
<input type="checkbox"/> Exhibit E: Advance Payment Terms and Interest Earned Memo
<input checked="" type="checkbox"/> Exhibit J: Common Carrier or Contracted Carrier Attestation Form PUR1808
<input checked="" type="checkbox"/> Additional Exhibits (if necessary): Exhibit F: Final Report Form, Exhibit G: Photographer Release Form, and Exhibit H: Contractual Services Certification


8.	The following information applies to Federal Grants only and is identified in accordance with 2 CFR 200.331 (a) (1):	
Federal Award Identification Number(s) (FAIN):	SLFRP0125	
Federal Award Date to Department:	2/4/2022	
Total Federal Funds Obligated by this Agreement:	\$3,420,000.00	
Federal Awarding Agency:	U.S. Department of Treasury	
Award R&D?	<input type="checkbox"/> Yes <input checked="" type="checkbox"/> N/A	


IN WITNESS WHEREOF, this Agreement shall be effective on the date indicated by the Agreement Begin Date unless another date is specified in the grant documents.

Town of Sewall's Point

GRANTEE

By

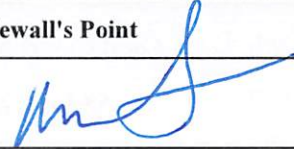
(Authorized Signature)

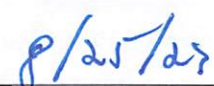
Date Signed


Robert Daniels

Print Name and Title of Person Signing

State of Florida Department of Environmental Protection

DEPARTMENT

By


Secretary or Designee


9/6/2023
Date Signed

Alex Reed, Director of the Office of Resilience and Coastal Protection

Print Name and Title of Person Signing

Additional signatures attached on separate page.

ORCP Additional Signatures

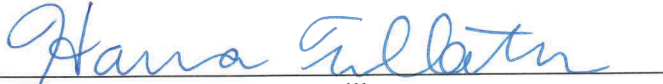

DEP Grant Manager, Hanna Tillotson Hanna Tillotson, Program Administrator, on behalf of previous
DEP Grant Manager, Lisa Widener



DEP QC Reviewer, Jeremy Jimenez

Local Sponsor may add additional signatures if needed below.

**STATE OF FLORIDA
DEPARTMENT OF ENVIRONMENTAL PROTECTION
STANDARD TERMS AND CONDITIONS
APPLICABLE TO GRANT AGREEMENTS**

ATTACHMENT 1

1. Entire Agreement.

This Grant Agreement, including any Attachments and Exhibits referred to herein and/or attached hereto (Agreement), constitutes the entire agreement between the parties with respect to the subject matter hereof and supersedes all prior agreements, whether written or oral, with respect to such subject matter. Any terms and conditions included on Grantee's forms or invoices shall be null and void.

2. Grant Administration.

- a. Order of Precedence. If there are conflicting provisions among the documents that make up the Agreement, the order of precedence for interpretation of the Agreement is as follows:
 - i. Standard Grant Agreement
 - ii. Attachments other than Attachment 1, in numerical order as designated in the Standard Grant Agreement
 - iii. Attachment 1, Standard Terms and Conditions
 - iv. The Exhibits in the order designated in the Standard Grant Agreement
- b. All approvals, written or verbal, and other written communication among the parties, including all notices, shall be obtained by or sent to the parties' Grant Managers. All written communication shall be by electronic mail, U.S. Mail, a courier delivery service, or delivered in person. Notices shall be considered delivered when reflected by an electronic mail read receipt, a courier service delivery receipt, other mail service delivery receipt, or when receipt is acknowledged by recipient. If the notice is delivered in multiple ways, the notice will be considered delivered at the earliest delivery time.
- c. If a different Grant Manager is designated by either party after execution of this Agreement, notice of the name and contact information of the new Grant Manager will be submitted in writing to the other party and maintained in the respective parties' records. A change of Grant Manager does not require a formal amendment or change order to the Agreement.
- d. This Agreement may be amended, through a formal amendment or a change order, only by a written agreement between both parties. A formal amendment to this Agreement is required for changes which cause any of the following:
 - (1) an increase or decrease in the Agreement funding amount;
 - (2) a change in Grantee's match requirements;
 - (3) a change in the expiration date of the Agreement; and/or
 - (4) changes to the cumulative amount of funding transfers between approved budget categories, as defined in Attachment 3, Grant Work Plan, that exceeds or is expected to exceed twenty percent (20%) of the total budget as last approved by Department.A change order to this Agreement may be used when:
 - (1) task timelines within the current authorized Agreement period change;
 - (2) the cumulative transfer of funds between approved budget categories, as defined in Attachment 3, Grant Work Plan, are less than twenty percent (20%) of the total budget as last approved by Department;
 - (3) changing the current funding source as stated in the Standard Grant Agreement; and/or
 - (4) fund transfers between budget categories for the purposes of meeting match requirements.This Agreement may be amended to provide for additional services if additional funding is made available by the Legislature.
- e. All days in this Agreement are calendar days unless otherwise specified.

3. Agreement Duration.

The term of the Agreement shall begin and end on the dates indicated in the Standard Grant Agreement, unless extended or terminated earlier in accordance with the applicable terms and conditions. The Grantee shall be eligible for reimbursement for work performed on or after the date of execution through the expiration date of this Agreement, unless otherwise specified in Attachment 2, Special Terms and Conditions. However, work performed prior to the execution of this Agreement may be reimbursable or used for match purposes if permitted by the Special Terms and Conditions.

4. Deliverables.

The Grantee agrees to render the services or other units of deliverables as set forth in Attachment 3, Grant Work Plan. The services or other units of deliverables shall be delivered in accordance with the schedule and at the pricing outlined in the Grant Work Plan. Deliverables may be comprised of activities that must be completed prior to Department making payment on that deliverable. The Grantee agrees to perform in accordance with the terms and conditions set forth in this Agreement and all attachments and exhibits incorporated by the Standard Grant Agreement.

5. Performance Measures.

The Grantee warrants that: (1) the services will be performed by qualified personnel; (2) the services will be of the kind and quality described in the Grant Work Plan; (3) the services will be performed in a professional and workmanlike manner in accordance with industry standards and practices; (4) the services shall not and do not knowingly infringe upon the intellectual property rights, or any other proprietary rights, of any third party; and (5) its employees, subcontractors, and/or subgrantees shall comply with any security and safety requirements and processes, if provided by Department, for work done at the Project Location(s). The Department reserves the right to investigate or inspect at any time to determine whether the services or qualifications offered by Grantee meet the Agreement requirements. Notwithstanding any provisions herein to the contrary, written acceptance of a particular deliverable does not foreclose Department's remedies in the event deficiencies in the deliverable cannot be readily measured at the time of delivery.

6. Acceptance of Deliverables.

- a. Acceptance Process. All deliverables must be received and accepted in writing by Department's Grant Manager before payment. The Grantee shall work diligently to correct all deficiencies in the deliverable that remain outstanding, within a reasonable time at Grantee's expense. If Department's Grant Manager does not accept the deliverables within 30 days of receipt, they will be deemed rejected.
- b. Rejection of Deliverables. The Department reserves the right to reject deliverables, as outlined in the Grant Work Plan, as incomplete, inadequate, or unacceptable due, in whole or in part, to Grantee's lack of satisfactory performance under the terms of this Agreement. The Grantee's efforts to correct the rejected deliverables will be at Grantee's sole expense. Failure to fulfill the applicable technical requirements or complete all tasks or activities in accordance with the Grant Work Plan will result in rejection of the deliverable and the associated invoice. Payment for the rejected deliverable will not be issued unless the rejected deliverable is made acceptable to Department in accordance with the Agreement requirements. The Department, at its option, may allow additional time within which Grantee may remedy the objections noted by Department. The Grantee's failure to make adequate or acceptable deliverables after a reasonable opportunity to do so shall constitute an event of default.

7. Financial Consequences for Nonperformance.

- a. Withholding Payment. In addition to the specific consequences explained in the Grant Work Plan and/or Special Terms and Conditions, the State of Florida (State) reserves the right to withhold payment when the Grantee has failed to perform/comply with provisions of this Agreement. None of the financial consequences for nonperformance in this Agreement as more fully described in the Grant Work Plan shall be considered penalties.
- b. Invoice reduction
If Grantee does not meet a deadline for any deliverable, the Department will reduce the invoice by 1% for each day the deadline is missed, unless an extension is approved in writing by the Department.
- c. Corrective Action Plan. If Grantee fails to correct all the deficiencies in a rejected deliverable within the specified timeframe, Department may, in its sole discretion, request that a proposed Corrective Action Plan (CAP) be submitted by Grantee to Department. The Department requests that Grantee specify the outstanding deficiencies in the CAP. All CAPs must be able to be implemented and performed in no more than sixty (60) calendar days.
 - i. The Grantee shall submit a CAP within ten (10) days of the date of the written request from Department. The CAP shall be sent to the Department's Grant Manager for review and approval. Within ten (10) days of receipt of a CAP, Department shall notify Grantee in writing whether the CAP proposed has been accepted. If the CAP is not accepted, Grantee shall have ten (10) days from receipt of Department letter rejecting the proposal to submit a revised proposed CAP. Failure to obtain Department approval of a CAP as specified above may result in Department's termination of this Agreement for cause as authorized in this Agreement.
 - ii. Upon Department's notice of acceptance of a proposed CAP, Grantee shall have ten (10) days to commence implementation of the accepted plan. Acceptance of the proposed CAP by Department does not relieve Grantee of any of its obligations under the Agreement. In the event the CAP fails to correct or eliminate performance deficiencies by Grantee, Department shall retain the right to

require additional or further remedial steps, or to terminate this Agreement for failure to perform. No actions approved by Department or steps taken by Grantee shall preclude Department from subsequently asserting any deficiencies in performance. The Grantee shall continue to implement the CAP until all deficiencies are corrected. Reports on the progress of the CAP will be made to Department as requested by Department's Grant Manager.

- iii. Failure to respond to a Department request for a CAP or failure to correct a deficiency in the performance of the Agreement as specified by Department may result in termination of the Agreement.

8. Payment.

- a. Payment Process. Subject to the terms and conditions established by the Agreement, the pricing per deliverable established by the Grant Work Plan, and the billing procedures established by Department, Department agrees to pay Grantee for services rendered in accordance with section 215.422, Florida Statutes (F.S.).
- b. Taxes. The Department is exempted from payment of State sales, use taxes and Federal excise taxes. The Grantee, however, shall not be exempted from paying any taxes that it is subject to, including State sales and use taxes, or for payment by Grantee to suppliers for taxes on materials used to fulfill its contractual obligations with Department. The Grantee shall not use Department's exemption number in securing such materials. The Grantee shall be responsible and liable for the payment of all its FICA/Social Security and other taxes resulting from this Agreement.
- c. Maximum Amount of Agreement. The maximum amount of compensation under this Agreement, without an amendment, is described in the Standard Grant Agreement. Any additional funds necessary for the completion of this Project are the responsibility of Grantee.
- d. Reimbursement for Costs. The Grantee shall be paid on a cost reimbursement basis for all eligible Project costs upon the completion, submittal, and approval of each deliverable identified in the Grant Work Plan. Reimbursement shall be requested on Exhibit C, Payment Request Summary Form. To be eligible for reimbursement, costs must be in compliance with laws, rules, and regulations applicable to expenditures of State funds, including, but not limited to, the Reference Guide for State Expenditures, which can be accessed at the following web address: <https://www.myfloridacfo.com/docs-sf/accounting-and-auditing-libraries/state-agencies/reference-guide-for-state-expenditures.pdf>.
- e. Invoice Detail. All charges for services rendered or for reimbursement of expenses authorized by Department pursuant to the Grant Work Plan shall be submitted to Department in sufficient detail for a proper pre-audit and post-audit to be performed. The Grantee shall only invoice Department for deliverables that are completed in accordance with the Grant Work Plan.
- f. State Funds Documentation. Pursuant to section 216.1366, F.S., if Contractor meets the definition of a non-profit organization under section 215.97(2)(m), F.S., Contractor must provide the Department with documentation that indicates the amount of state funds:
 - i. Allocated to be used during the full term of the contract or agreement for remuneration to any member of the board of directors or an officer of Contractor.
 - ii. Allocated under each payment by the public agency to be used for remuneration of any member of the board of directors or an officer of the Contractor.The documentation must indicate the amounts and recipients of the remuneration. Such information must be posted on the State's the contract tracking system and maintained pursuant to section 215.985, F.S., and must be posted on the Contractor's website, if Contractor maintains a website.
- g. Interim Payments. Interim payments may be made by Department, at its discretion, if the completion of deliverables to date have first been accepted in writing by Department's Grant Manager.
- h. Final Payment Request. A final payment request should be submitted to Department no later than sixty (60) days following the expiration date of the Agreement to ensure the availability of funds for payment. However, all work performed pursuant to the Grant Work Plan must be performed on or before the expiration date of the Agreement.
- i. Annual Appropriation Contingency. The State's performance and obligation to pay under this Agreement is contingent upon an annual appropriation by the Legislature. This Agreement is not a commitment of future appropriations. Authorization for continuation and completion of work and any associated payments may be rescinded, with proper notice, at the discretion of Department if the Legislature reduces or eliminates appropriations.
- j. Interest Rates. All interest rates charged under the Agreement shall be calculated on the prevailing rate used by the State Board of Administration. To obtain the applicable interest rate, please refer to: <https://www.myfloridacfo.com/division/aa/local-governments/judgement-interest-rates>.

- k. Refund of Payments to the Department. Any balance of unobligated funds that have been advanced or paid must be refunded to Department. Any funds paid in excess of the amount to which Grantee or subgrantee is entitled under the terms of the Agreement must be refunded to Department. If this Agreement is funded with federal funds and the Department is required to refund the federal government, the Grantee shall refund the Department its share of those funds.

9. Documentation Required for Cost Reimbursement Grant Agreements and Match.

If Cost Reimbursement or Match is authorized in Attachment 2, Special Terms and Conditions, the following conditions apply. Supporting documentation must be provided to substantiate cost reimbursement or match requirements for the following budget categories:

- a. Salary/Wages. Grantee shall list personnel involved, position classification, direct salary rates, and hours spent on the Project in accordance with Attachment 3, Grant Work Plan in their documentation for reimbursement or match requirements.
- b. Overhead/Indirect/General and Administrative Costs. If Grantee is being reimbursed for or claiming match for multipliers, all multipliers used (i.e., fringe benefits, overhead, indirect, and/or general and administrative rates) shall be supported by audit. If Department determines that multipliers charged by Grantee exceeded the rates supported by audit, Grantee shall be required to reimburse such funds to Department within thirty (30) days of written notification. Interest shall be charged on the excessive rate.
- c. Contractual Costs (Subcontractors). Match or reimbursement requests for payments to subcontractors must be substantiated by copies of invoices with backup documentation identical to that required from Grantee. Subcontracts which involve payments for direct salaries shall clearly identify the personnel involved, salary rate per hour, and hours spent on the Project. All eligible multipliers used (i.e., fringe benefits, overhead, indirect, and/or general and administrative rates) shall be supported by audit. If Department determines that multipliers charged by any subcontractor exceeded the rates supported by audit, Grantee shall be required to reimburse such funds to Department within thirty (30) days of written notification. Interest shall be charged on the excessive rate. Nonconsumable and/or nonexpendable personal property or equipment costing \$5,000 or more purchased for the Project under a subcontract is subject to the requirements set forth in chapters 273 and/or 274, F.S., and Chapter 69I-72, Florida Administrative Code (F.A.C.) and/or Chapter 69I-73, F.A.C., as applicable. The Grantee shall be responsible for maintaining appropriate property records for any subcontracts that include the purchase of equipment as part of the delivery of services. The Grantee shall comply with this requirement and ensure its subcontracts issued under this Agreement, if any, impose this requirement, in writing, on its subcontractors.
- i. For fixed-price (vendor) subcontracts, the following provisions shall apply: The Grantee may award, on a competitive basis, fixed-price subcontracts to consultants/contractors in performing the work described in Attachment 3, Grant Work Plan. Invoices submitted to Department for fixed-price subcontracted activities shall be supported with a copy of the subcontractor's invoice and a copy of the tabulation form for the competitive procurement process (e.g., Invitation to Bid, Request for Proposals, or other similar competitive procurement document) resulting in the fixed-price subcontract. The Grantee may request approval from Department to award a fixed-price subcontract resulting from procurement methods other than those identified above. In this instance, Grantee shall request the advance written approval from Department's Grant Manager of the fixed price negotiated by Grantee. The letter of request shall be supported by a detailed budget and Scope of Services to be performed by the subcontractor. Upon receipt of Department Grant Manager's approval of the fixed-price amount, Grantee may proceed in finalizing the fixed-price subcontract.
 - ii. If the procurement is subject to the Consultant's Competitive Negotiation Act under section 287.055, F.S. or the Brooks Act, Grantee must provide documentation clearly evidencing it has complied with the statutory or federal requirements.
- d. Travel. All requests for match or reimbursement of travel expenses shall be in accordance with section 112.061, F.S.
- e. Direct Purchase Equipment. For the purposes of this Agreement, Equipment is defined as capital outlay costing \$5,000 or more. Match or reimbursement for Grantee's direct purchase of equipment is subject to specific approval of Department, and does not include any equipment purchased under the delivery of services to be completed by a subcontractor. Include copies of invoices or receipts to document purchases, and a properly completed Exhibit B, Property Reporting Form.
- f. Rental/Lease of Equipment. Match or reimbursement requests for rental/lease of equipment must include copies of invoices or receipts to document charges.
- g. Miscellaneous/Other Expenses. If miscellaneous or other expenses, such as materials, supplies, non-excluded phone expenses, reproduction, or mailing, are reimbursable or available for match or reimbursement under the

terms of this Agreement, the documentation supporting these expenses must be itemized and include copies of receipts or invoices. Additionally, independent of Grantee's contract obligations to its subcontractor, Department shall not reimburse any of the following types of charges: cell phone usage; attorney's fees or court costs; civil or administrative penalties; or handling fees, such as set percent overages associated with purchasing supplies or equipment.

- h. Land Acquisition. Reimbursement for the costs associated with acquiring interest and/or rights to real property (including access rights through ingress/egress easements, leases, license agreements, or other site access agreements; and/or obtaining record title ownership of real property through purchase) must be supported by the following, as applicable: Copies of Property Appraisals, Environmental Site Assessments, Surveys and Legal Descriptions, Boundary Maps, Acreage Certification, Title Search Reports, Title Insurance, Closing Statements/Documents, Deeds, Leases, Easements, License Agreements, or other legal instrument documenting acquired property interest and/or rights. If land acquisition costs are used to meet match requirements, Grantee agrees that those funds shall not be used as match for any other Agreement supported by State or Federal funds.

10. Status Reports.

The Grantee shall submit status reports quarterly, unless otherwise specified in the Attachments, on Exhibit A, Progress Report Form, to Department's Grant Manager describing the work performed during the reporting period, problems encountered, problem resolutions, scheduled updates, and proposed work for the next reporting period. Quarterly status reports are due no later than twenty (20) days following the completion of the quarterly reporting period. For the purposes of this reporting requirement, the quarterly reporting periods end on March 31, June 30, September 30 and December 31. The Department will review the required reports submitted by Grantee within thirty (30) days.

11. Retainage.

The following provisions apply if Department withholds retainage under this Agreement:

- a. The Department reserves the right to establish the amount and application of retainage on the work performed under this Agreement up to the maximum percentage described in Attachment 2, Special Terms and Conditions. Retainage may be withheld from each payment to Grantee pending satisfactory completion of work and approval of all deliverables.
- b. If Grantee fails to perform the requested work or fails to perform the work in a satisfactory manner, Grantee shall forfeit its right to payment of the retainage associated with the work. Failure to perform includes, but is not limited to, failure to submit the required deliverables or failure to provide adequate documentation that the work was actually performed. The Department shall provide written notification to Grantee of the failure to perform that shall result in retainage forfeiture. If the Grantee does not correct the failure to perform within the timeframe stated in Department's notice, the retainage will be forfeited to Department.
- c. No retainage shall be released or paid for incomplete work while this Agreement is suspended.
- d. Except as otherwise provided above, Grantee shall be paid the retainage associated with the work, provided Grantee has completed the work and submits an invoice for retainage held in accordance with the invoicing procedures under this Agreement.

12. Insurance.

- a. Insurance Requirements for Sub-Grantees and/or Subcontractors. The Grantee shall require its sub-grantees and/or subcontractors, if any, to maintain insurance coverage of such types and with such terms and limits as described in this Agreement. The Grantee shall require all its sub-grantees and/or subcontractors, if any, to make compliance with the insurance requirements of this Agreement a condition of all contracts that are related to this Agreement. Sub-grantees and/or subcontractors must provide proof of insurance upon request.
- b. Deductibles. The Department shall be exempt from, and in no way liable for, any sums of money representing a deductible in any insurance policy. The payment of such deductible shall be the sole responsibility of the Grantee providing such insurance.
- c. Proof of Insurance. Upon execution of this Agreement, Grantee shall provide Department documentation demonstrating the existence and amount for each type of applicable insurance coverage *prior to* performance of any work under this Agreement. Upon receipt of written request from Department, Grantee shall furnish Department with proof of applicable insurance coverage by standard form certificates of insurance, a self-insured authorization, or other certification of self-insurance.
- d. Duty to Maintain Coverage. In the event that any applicable coverage is cancelled by the insurer for any reason, or if Grantee cannot get adequate coverage, Grantee shall immediately notify Department of such cancellation and shall obtain adequate replacement coverage conforming to the requirements herein and provide proof of such replacement coverage within ten (10) days after the cancellation of coverage.

- e. Insurance Trust. If the Grantee's insurance is provided through an insurance trust, the Grantee shall instead add the Department of Environmental Protection, its employees, and officers as an additional covered party everywhere the Agreement requires them to be added as an additional insured.

13. Termination.

- a. Termination for Convenience. When it is in the State's best interest, Department may, at its sole discretion, terminate the Agreement in whole or in part by giving 30 days' written notice to Grantee. The Department shall notify Grantee of the termination for convenience with instructions as to the effective date of termination or the specific stage of work at which the Agreement is to be terminated. The Grantee must submit all invoices for work to be paid under this Agreement within thirty (30) days of the effective date of termination. The Department shall not pay any invoices received after thirty (30) days of the effective date of termination.
- b. Termination for Cause. The Department may terminate this Agreement if any of the events of default described in the Events of Default provisions below occur or in the event that Grantee fails to fulfill any of its other obligations under this Agreement. If, after termination, it is determined that Grantee was not in default, or that the default was excusable, the rights and obligations of the parties shall be the same as if the termination had been issued for the convenience of Department. The rights and remedies of Department in this clause are in addition to any other rights and remedies provided by law or under this Agreement.
- c. Grantee Obligations upon Notice of Termination. After receipt of a notice of termination or partial termination unless as otherwise directed by Department, Grantee shall not furnish any service or deliverable on the date, and to the extent specified, in the notice. However, Grantee shall continue work on any portion of the Agreement not terminated. If the Agreement is terminated before performance is completed, Grantee shall be paid only for that work satisfactorily performed for which costs can be substantiated. The Grantee shall not be entitled to recover any cancellation charges or lost profits.
- d. Continuation of Prepaid Services. If Department has paid for any services prior to the expiration, cancellation, or termination of the Agreement, Grantee shall continue to provide Department with those services for which it has already been paid or, at Department's discretion, Grantee shall provide a refund for services that have been paid for but not rendered.
- e. Transition of Services Upon Termination, Expiration, or Cancellation of the Agreement. If services provided under the Agreement are being transitioned to another provider(s), Grantee shall assist in the smooth transition of Agreement services to the subsequent provider(s). This requirement is at a minimum an affirmative obligation to cooperate with the new provider(s), however additional requirements may be outlined in the Grant Work Plan. The Grantee shall not perform any services after Agreement expiration or termination, except as necessary to complete the transition or continued portion of the Agreement, if any.

14. Notice of Default.

If Grantee defaults in the performance of any covenant or obligation contained in the Agreement, including, any of the events of default, Department shall provide notice to Grantee and an opportunity to cure that is reasonable under the circumstances. This notice shall state the nature of the failure to perform and provide a time certain for correcting the failure. The notice will also provide that, should the Grantee fail to perform within the time provided, Grantee will be found in default, and Department may terminate the Agreement effective as of the date of receipt of the default notice.

15. Events of Default.

Provided such failure is not the fault of Department or outside the reasonable control of Grantee, the following non-exclusive list of events, acts, or omissions, shall constitute events of default:

- a. The commitment of any material breach of this Agreement by Grantee, including failure to timely deliver a material deliverable, failure to perform the minimal level of services required for a deliverable, discontinuance of the performance of the work, failure to resume work that has been discontinued within a reasonable time after notice to do so, or abandonment of the Agreement;
- b. The commitment of any material misrepresentation or omission in any materials, or discovery by the Department of such, made by the Grantee in this Agreement or in its application for funding;
- c. Failure to submit any of the reports required by this Agreement or having submitted any report with incorrect, incomplete, or insufficient information;
- d. Failure to honor any term of the Agreement;
- e. Failure to abide by any statutory, regulatory, or licensing requirement, including an entry of an order revoking the certificate of authority granted to the Grantee by a state or other licensing authority;
- f. Failure to pay any and all entities, individuals, and furnishing labor or materials, or failure to make payment to any other entities as required by this Agreement;

- g. Employment of an unauthorized alien in the performance of the work, in violation of Section 274 (A) of the Immigration and Nationality Act;
- h. Failure to maintain the insurance required by this Agreement;
- i. One or more of the following circumstances, uncorrected for more than thirty (30) days unless, within the specified 30-day period, Grantee (including its receiver or trustee in bankruptcy) provides to Department adequate assurances, reasonably acceptable to Department, of its continuing ability and willingness to fulfill its obligations under the Agreement:
 - i. Entry of an order for relief under Title 11 of the United States Code;
 - ii. The making by Grantee of a general assignment for the benefit of creditors;
 - iii. The appointment of a general receiver or trustee in bankruptcy of Grantee's business or property; and/or
 - iv. An action by Grantee under any state insolvency or similar law for the purpose of its bankruptcy, reorganization, or liquidation.

16. Suspension of Work.

The Department may, in its sole discretion, suspend any or all activities under the Agreement, at any time, when it is in the best interest of the State to do so. The Department shall provide Grantee written notice outlining the particulars of suspension. Examples of reasons for suspension include, but are not limited to, budgetary constraints, declaration of emergency, or other such circumstances. After receiving a suspension notice, Grantee shall comply with the notice. Within 90 days, or any longer period agreed to by the parties, Department shall either: (1) issue a notice authorizing resumption of work, at which time activity shall resume; or (2) terminate the Agreement. If the Agreement is terminated after 30 days of suspension, the notice of suspension shall be deemed to satisfy the thirty (30) days' notice required for a notice of termination for convenience. Suspension of work shall not entitle Grantee to any additional compensation.

17. Force Majeure.

The Grantee shall not be responsible for delay resulting from its failure to perform if neither the fault nor the negligence of Grantee or its employees or agents contributed to the delay and the delay is due directly to acts of God, wars, acts of public enemies, strikes, fires, floods, or other similar cause wholly beyond Grantee's control, or for any of the foregoing that affect subcontractors or suppliers if no alternate source of supply is available to Grantee. In case of any delay Grantee believes is excusable, Grantee shall notify Department in writing of the delay or potential delay and describe the cause of the delay either (1) within ten days after the cause that creates or will create the delay first arose, if Grantee could reasonably foresee that a delay could occur as a result; or (2) if delay is not reasonably foreseeable, within five days after the date Grantee first had reason to believe that a delay could result. **THE FOREGOING SHALL CONSTITUTE THE GRANTEE'S SOLE REMEDY OR EXCUSE WITH RESPECT TO DELAY.** Providing notice in strict accordance with this paragraph is a condition precedent to such remedy. No claim for damages, other than for an extension of time, shall be asserted against Department. The Grantee shall not be entitled to an increase in the Agreement price or payment of any kind from Department for direct, indirect, consequential, impact or other costs, expenses or damages, including but not limited to costs of acceleration or inefficiency, arising because of delay, disruption, interference, or hindrance from any cause whatsoever. If performance is suspended or delayed, in whole or in part, due to any of the causes described in this paragraph, after the causes have ceased to exist Grantee shall perform at no increased cost, unless Department determines, in its sole discretion, that the delay will significantly impair the value of the Agreement to Department, in which case Department may: (1) accept allocated performance or deliveries from Grantee, provided that Grantee grants preferential treatment to Department with respect to products subjected to allocation; (2) contract with other sources (without recourse to and by Grantee for the related costs and expenses) to replace all or part of the products or services that are the subject of the delay, which purchases may be deducted from the Agreement quantity; or (3) terminate Agreement in whole or in part.

18. Indemnification.

- a. The Grantee shall be fully liable for the actions of its agents, employees, partners, or subcontractors and shall fully indemnify, defend, and hold harmless Department and its officers, agents, and employees, from suits, actions, damages, and costs of every name and description arising from or relating to:
 - i. personal injury and damage to real or personal tangible property alleged to be caused in whole or in part by Grantee, its agents, employees, partners, or subcontractors; provided, however, that Grantee shall not indemnify for that portion of any loss or damages proximately caused by the negligent act or omission of Department;
 - ii. the Grantee's breach of this Agreement or the negligent acts or omissions of Grantee.

- b. The Grantee's obligations under the preceding paragraph with respect to any legal action are contingent upon Department giving Grantee: (1) written notice of any action or threatened action; (2) the opportunity to take over and settle or defend any such action at Grantee's sole expense; and (3) assistance in defending the action at Grantee's sole expense. The Grantee shall not be liable for any cost, expense, or compromise incurred or made by Department in any legal action without Grantee's prior written consent, which shall not be unreasonably withheld.
- c. Notwithstanding sections a. and b. above, the following is the sole indemnification provision that applies to Grantees that are governmental entities: Each party hereto agrees that it shall be solely responsible for the negligent or wrongful acts of its employees and agents. However, nothing contained herein shall constitute a waiver by either party of its sovereign immunity or the provisions of section 768.28, F.S. Further, nothing herein shall be construed as consent by a state agency or subdivision of the State to be sued by third parties in any matter arising out of any contract or this Agreement.
- d. No provision in this Agreement shall require Department to hold harmless or indemnify Grantee, insure or assume liability for Grantee's negligence, waive Department's sovereign immunity under the laws of Florida, or otherwise impose liability on Department for which it would not otherwise be responsible. Any provision, implication or suggestion to the contrary is null and void.

19. Limitation of Liability.

The Department's liability for any claim arising from this Agreement is limited to compensatory damages in an amount no greater than the sum of the unpaid balance of compensation due for goods or services rendered pursuant to and in compliance with the terms of the Agreement. Such liability is further limited to a cap of \$100,000.

20. Remedies.

Nothing in this Agreement shall be construed to make Grantee liable for force majeure events. Nothing in this Agreement, including financial consequences for nonperformance, shall limit Department's right to pursue its remedies for other types of damages under the Agreement, at law or in equity. The Department may, in addition to other remedies available to it, at law or in equity and upon notice to Grantee, retain such monies from amounts due Grantee as may be necessary to satisfy any claim for damages, penalties, costs and the like asserted by or against it.

21. Waiver.

The delay or failure by Department to exercise or enforce any of its rights under this Agreement shall not constitute or be deemed a waiver of Department's right thereafter to enforce those rights, nor shall any single or partial exercise of any such right preclude any other or further exercise thereof or the exercise of any other right.

22. Statutory Notices Relating to Unauthorized Employment and Subcontracts.

- a. The Department shall consider the employment by any Grantee of unauthorized aliens a violation of Section 274A(e) of the Immigration and Nationality Act. If Grantee/subcontractor knowingly employs unauthorized aliens, such violation shall be cause for unilateral cancellation of this Agreement. The Grantee shall be responsible for including this provision in all subcontracts with private organizations issued as a result of this Agreement.
- b. Pursuant to sections 287.133, 287.134, and 287.137 F.S., the following restrictions apply to persons placed on the convicted vendor list, discriminatory vendor list, or the antitrust violator vendor list:
 - i. Public Entity Crime. A person or affiliate who has been placed on the convicted vendor list following a conviction for a public entity crime may not submit a bid, proposal, or reply on a contract to provide any goods or services to a public entity; may not submit a bid, proposal, or reply on a contract with a public entity for the construction or repair of a public building or public work; may not submit bids, proposals, or replies on leases of real property to a public entity; may not be awarded or perform work as a Grantee, supplier, subcontractor, or consultant under a contract with any public entity; and may not transact business with any public entity in excess of the threshold amount provided in section 287.017, F.S., for CATEGORY TWO for a period of 36 months following the date of being placed on the convicted vendor list.
 - ii. Discriminatory Vendors. An entity or affiliate who has been placed on the discriminatory vendor list may not submit a bid, proposal, or reply on a contract to provide any goods or services to a public entity; may not submit a bid, proposal, or reply on a contract with a public entity for the construction or repair of a public building or public work; may not submit bids, proposals, or replies on leases of real property to a public entity; may not be awarded or perform work as a contractor, supplier, subcontractor, or consultant under a contract with any public entity; and may not transact business with any public entity.
 - iii. Antitrust Violator Vendors. A person or an affiliate who has been placed on the antitrust violator vendor list following a conviction or being held civilly liable for an antitrust violation may not submit a bid, proposal, or reply on any contract to provide any good or services to a public entity;

may not submit a bid, proposal, or reply on any contract with a public entity for the construction or repair of a public building or public work; may not submit a bid, proposal, or reply on leases of real property to a public entity; may not be awarded or perform work as a Grantee, supplier, subcontractor, or consultant under a contract with a public entity; and may not transact new business with a public entity.

- iv. Notification. The Grantee shall notify Department if it or any of its suppliers, subcontractors, or consultants have been placed on the convicted vendor list, the discriminatory vendor list, or antitrust violator vendor list during the life of the Agreement. The Florida Department of Management Services is responsible for maintaining the discriminatory vendor list and the antitrust violator vendor list and posts the list on its website. Questions regarding the discriminatory vendor list or antitrust violator vendor list may be directed to the Florida Department of Management Services, Office of Supplier Diversity, at (850) 487-0915.

23. Compliance with Federal, State and Local Laws.

- a. The Grantee and all its agents shall comply with all federal, state and local regulations, including, but not limited to, nondiscrimination, wages, social security, workers' compensation, licenses, and registration requirements. The Grantee shall include this provision in all subcontracts issued as a result of this Agreement.
- b. No person, on the grounds of race, creed, color, religion, national origin, age, gender, or disability, shall be excluded from participation in; be denied the proceeds or benefits of; or be otherwise subjected to discrimination in performance of this Agreement.
- c. This Agreement shall be governed by and construed in accordance with the laws of the State of Florida.
- d. Any dispute concerning performance of the Agreement shall be processed as described herein. Jurisdiction for any damages arising under the terms of the Agreement will be in the courts of the State, and venue will be in the Second Judicial Circuit, in and for Leon County. Except as otherwise provided by law, the parties agree to be responsible for their own attorney fees incurred in connection with disputes arising under the terms of this Agreement.

24. Build America, Buy America Act (BABA) - Infrastructure Projects with Federal Funding.

This provision does not apply to Agreements that are wholly funded by Coronavirus State and Local Fiscal Recovery Funds under the American Rescue Plan Act. Also, this provision does not apply where there is a valid waiver in place. However, the provision may apply to funds expended before the waiver or after expiration of the waiver.

If applicable, Recipients or Subrecipients of an award of Federal financial assistance from a program for infrastructure are required to comply with the Build America, Buy America Act (BABA), including the following provisions:

- a. All iron and steel used in the project are produced in the United States--this means all manufacturing processes, from the initial melting stage through the application of coatings, occurred in the United States;
- b. All manufactured products used in the project are produced in the United States--this means the manufactured product was manufactured in the United States; and the cost of the components of the manufactured product that are mined, produced, or manufactured in the United States is greater than 55 percent of the total cost of all components of the manufactured product, unless another standard for determining the minimum amount of domestic content of the manufactured product has been established under applicable law or regulation; and
- c. All construction materials are manufactured in the United States--this means that all manufacturing processes for the construction material occurred in the United States.

The Buy America preference only applies to articles, materials, and supplies that are consumed in, incorporated into, or affixed to an infrastructure project. As such, it does not apply to tools, equipment, and supplies, such as temporary scaffolding, brought to the construction site and removed at or before the completion of the infrastructure project. Nor does a Buy America preference apply to equipment and furnishings, such as movable chairs, desks, and portable computer equipment, that are used at or within the finished infrastructure project but are not an integral part of the structure or permanently affixed to the infrastructure project.

25. Investing in America

Grantees of an award for construction projects in whole or in part by the Bipartisan Infrastructure Law or the Inflation Reduction Act, including the following provision:

- a. Signage Requirements
 - a. Investing in America Emblem: The recipient will ensure that a sign is placed at construction sites supported in whole or in part by this award displaying the official Investing in America emblem and must identify the project as a "project funded by President Biden's Bipartisan

Infrastructure Law” or “project funded by President Biden’s Inflation Reduction Act” as applicable. The sign must be placed at construction sites in an easily visible location that can be directly linked to the work taking place and must be maintained in good condition throughout the construction period.

The recipient will ensure compliance with the guidelines and design specifications provided by EPA for using the official Investing in America emblem available at:

<https://www.epa.gov/invest/investing-america-signage>.

b. Procuring Signs: Consistent with section 6002 of RCRA, 42 U.S.C. 6962, and 2 CFR 200.323, recipients are encouraged to use recycled or recovered materials when procuring signs. Signage costs are considered an allowable cost under this assistance agreement provided that the costs associated with signage are reasonable. Additionally, to increase public awareness of projects serving communities where English is not the predominant language, recipients are encouraged to translate the language on signs (excluding the official Investing in America emblem or EPA logo or seal) into the appropriate non-English language(s). The costs of such translation are allowable, provided the costs are reasonable.

26. Scrutinized Companies.

- a. Grantee certifies that it is not on the Scrutinized Companies that Boycott Israel List or engaged in a boycott of Israel. Pursuant to section 287.135, F.S., the Department may immediately terminate this Agreement at its sole option if the Grantee is found to have submitted a false certification; or if the Grantee is placed on the Scrutinized Companies that Boycott Israel List or is engaged in the boycott of Israel during the term of the Agreement.
- b. If this Agreement is for more than one million dollars, the Grantee certifies that it is also not on the Scrutinized Companies with Activities in Sudan, Scrutinized Companies with Activities in the Iran Petroleum Energy Sector List, or engaged with business operations in Cuba or Syria as identified in section 287.135, F.S. Pursuant to section 287.135, F.S., the Department may immediately terminate this Agreement at its sole option if the Grantee is found to have submitted a false certification; or if the Grantee is placed on the Scrutinized Companies with Activities in Sudan List, or Scrutinized Companies with Activities in the Iran Petroleum Energy Sector List, or engaged with business operations in Cuba or Syria during the term of the Agreement.
- c. As provided in subsection 287.135(8), F.S., if federal law ceases to authorize these contracting prohibitions, then they shall become inoperative.

27. Lobbying and Integrity.

The Grantee agrees that no funds received by it under this Agreement will be expended for the purpose of lobbying the Legislature or a State agency pursuant to section 216.347, F.S., except that pursuant to the requirements of section 287.058(6), F.S., during the term of any executed agreement between Grantee and the State, Grantee may lobby the executive or legislative branch concerning the scope of services, performance, term, or compensation regarding that agreement. The Grantee shall comply with sections 11.062 and 216.347, F.S.

28. Record Keeping.

The Grantee shall maintain books, records and documents directly pertinent to performance under this Agreement in accordance with United States generally accepted accounting principles (US GAAP) consistently applied. The Department, the State, or their authorized representatives shall have access to such records for audit purposes during the term of this Agreement and for five (5) years following the completion date or termination of the Agreement. In the event that any work is subcontracted, Grantee shall similarly require each subcontractor to maintain and allow access to such records for audit purposes. Upon request of Department’s Inspector General, or other authorized State official, Grantee shall provide any type of information the Inspector General deems relevant to Grantee’s integrity or responsibility. Such information may include, but shall not be limited to, Grantee’s business or financial records, documents, or files of any type or form that refer to or relate to Agreement. The Grantee shall retain such records for the longer of: (1) three years after the expiration of the Agreement; or (2) the period required by the General Records Schedules maintained by the Florida Department of State (available at:

<http://dos.myflorida.com/library-archives/records-management/general-records-schedules/>).

29. Audits.

- a. Inspector General. The Grantee understands its duty, pursuant to section 20.055(5), F.S., to cooperate with the inspector general in any investigation, audit, inspection, review, or hearing. The Grantee will comply with this duty and ensure that its sub-grantees and/or subcontractors issued under this Agreement, if any, impose this requirement, in writing, on its sub-grantees and/or subcontractors, respectively.

- b. **Physical Access and Inspection.** Department personnel shall be given access to and may observe and inspect work being performed under this Agreement, with reasonable notice and during normal business hours, including by any of the following methods:
- i. Grantee shall provide access to any location or facility on which Grantee is performing work, or storing or staging equipment, materials or documents;
 - ii. Grantee shall permit inspection of any facility, equipment, practices, or operations required in performance of any work pursuant to this Agreement; and,
 - iii. Grantee shall allow and facilitate sampling and monitoring of any substances, soils, materials or parameters at any location reasonable or necessary to assure compliance with any work or legal requirements pursuant to this Agreement.
- c. **Special Audit Requirements.** The Grantee shall comply with the applicable provisions contained in Attachment 5, Special Audit Requirements. Each amendment that authorizes a funding increase or decrease shall include an updated copy of Exhibit 1, to Attachment 5. If Department fails to provide an updated copy of Exhibit 1 to include in each amendment that authorizes a funding increase or decrease, Grantee shall request one from the Department's Grants Manager. The Grantee shall consider the type of financial assistance (federal and/or state) identified in Attachment 5, Exhibit 1 and determine whether the terms of Federal and/or Florida Single Audit Act Requirements may further apply to lower tier transactions that may be a result of this Agreement. For federal financial assistance, Grantee shall utilize the guidance provided under 2 CFR §200.331 for determining whether the relationship represents that of a subrecipient or vendor. For State financial assistance, Grantee shall utilize the form entitled "Checklist for Nonstate Organizations Recipient/Subrecipient vs Vendor Determination" (form number DFS-A2-NS) that can be found under the "Links/Forms" section appearing at the following website: <https://apps.fldfs.com/fsaa>.
- d. **Proof of Transactions.** In addition to documentation provided to support cost reimbursement as described herein, Department may periodically request additional proof of a transaction to evaluate the appropriateness of costs to the Agreement pursuant to State guidelines (including cost allocation guidelines) and federal, if applicable. Allowable costs and uniform administrative requirements for federal programs can be found under 2 CFR 200. The Department may also request a cost allocation plan in support of its multipliers (overhead, indirect, general administrative costs, and fringe benefits). The Grantee must provide the additional proof within thirty (30) days of such request.
- e. **No Commingling of Funds.** The accounting systems for all Grantees must ensure that these funds are not commingled with funds from other agencies. Funds from each agency must be accounted for separately. Grantees are prohibited from commingling funds on either a program-by-program or a project-by-project basis. Funds specifically budgeted and/or received for one project may not be used to support another project. Where a Grantee's, or subrecipient's, accounting system cannot comply with this requirement, Grantee, or subrecipient, shall establish a system to provide adequate fund accountability for each project it has been awarded.
- i. If Department finds that these funds have been commingled, Department shall have the right to demand a refund, either in whole or in part, of the funds provided to Grantee under this Agreement for non-compliance with the material terms of this Agreement. The Grantee, upon such written notification from Department shall refund, and shall forthwith pay to Department, the amount of money demanded by Department. Interest on any refund shall be calculated based on the prevailing rate used by the State Board of Administration. Interest shall be calculated from the date(s) the original payment(s) are received from Department by Grantee to the date repayment is made by Grantee to Department.
 - ii. In the event that the Grantee recovers costs, incurred under this Agreement and reimbursed by Department, from another source(s), Grantee shall reimburse Department for all recovered funds originally provided under this Agreement and interest shall be charged for those recovered costs as calculated on from the date(s) the payment(s) are recovered by Grantee to the date repayment is made to Department.
 - iii. Notwithstanding the requirements of this section, the above restrictions on commingling funds do not apply to agreements where payments are made purely on a cost reimbursement basis.

30. Conflict of Interest.

The Grantee covenants that it presently has no interest and shall not acquire any interest which would conflict in any manner or degree with the performance of services required.

31. Independent Contractor.

The Grantee is an independent contractor and is not an employee or agent of Department.

32. Subcontracting.

- a. Unless otherwise specified in the Special Terms and Conditions, all services contracted for are to be performed solely by Grantee.
- b. The Department may, for cause, require the replacement of any Grantee employee, subcontractor, or agent. For cause, includes, but is not limited to, technical or training qualifications, quality of work, change in security status, or non-compliance with an applicable Department policy or other requirement.
- c. The Department may, for cause, deny access to Department's secure information or any facility by any Grantee employee, subcontractor, or agent.
- d. The Department's actions under paragraphs b. or c. shall not relieve Grantee of its obligation to perform all work in compliance with the Agreement. The Grantee shall be responsible for the payment of all monies due under any subcontract. The Department shall not be liable to any subcontractor for any expenses or liabilities incurred under any subcontract and Grantee shall be solely liable to the subcontractor for all expenses and liabilities incurred under any subcontract.
- e. The Department will not deny Grantee's employees, subcontractors, or agents access to meetings within the Department's facilities, unless the basis of Department's denial is safety or security considerations.
- f. The Department supports diversity in its procurement program and requests that all subcontracting opportunities afforded by this Agreement embrace diversity enthusiastically. The award of subcontracts should reflect the full diversity of the citizens of the State. A list of minority-owned firms that could be offered subcontracting opportunities may be obtained by contacting the Office of Supplier Diversity at (850) 487-0915.
- g. The Grantee shall not be liable for any excess costs for a failure to perform, if the failure to perform is caused by the default of a subcontractor at any tier, and if the cause of the default is completely beyond the control of both Grantee and the subcontractor(s), and without the fault or negligence of either, unless the subcontracted products or services were obtainable from other sources in sufficient time for Grantee to meet the required delivery schedule.

33. Guarantee of Parent Company.

If Grantee is a subsidiary of another corporation or other business entity, Grantee asserts that its parent company will guarantee all of the obligations of Grantee for purposes of fulfilling the obligations of Agreement. In the event Grantee is sold during the period the Agreement is in effect, Grantee agrees that it will be a requirement of sale that the new parent company guarantee all of the obligations of Grantee.

34. Survival.

The respective obligations of the parties, which by their nature would continue beyond the termination or expiration of this Agreement, including without limitation, the obligations regarding confidentiality, proprietary interests, and public records, shall survive termination, cancellation, or expiration of this Agreement.

35. Third Parties.

The Department shall not be deemed to assume any liability for the acts, failures to act or negligence of Grantee, its agents, servants, and employees, nor shall Grantee disclaim its own negligence to Department or any third party. This Agreement does not and is not intended to confer any rights or remedies upon any person other than the parties. If Department consents to a subcontract, Grantee will specifically disclose that this Agreement does not create any third-party rights. Further, no third parties shall rely upon any of the rights and obligations created under this Agreement.

36. Severability.

If a court of competent jurisdiction deems any term or condition herein void or unenforceable, the other provisions are severable to that void provision, and shall remain in full force and effect.

37. Grantee's Employees, Subcontractors and Agents.

All Grantee employees, subcontractors, or agents performing work under the Agreement shall be properly trained technicians who meet or exceed any specified training qualifications. Upon request, Grantee shall furnish a copy of technical certification or other proof of qualification. All employees, subcontractors, or agents performing work under Agreement must comply with all security and administrative requirements of Department and shall comply with all controlling laws and regulations relevant to the services they are providing under the Agreement.

38. Assignment.

The Grantee shall not sell, assign, or transfer any of its rights, duties, or obligations under the Agreement, or under any purchase order issued pursuant to the Agreement, without the prior written consent of Department. In the event of any assignment, Grantee remains secondarily liable for performance of the Agreement, unless Department expressly waives such secondary liability. The Department may assign the Agreement with prior written notice to Grantee of its intent to do so.

39. Compensation Report.

If this Agreement is a sole-source, public-private agreement or if the Grantee, through this agreement with the State, annually receive 50% or more of their budget from the State or from a combination of State and Federal funds, the

Grantee shall provide an annual report, including the most recent IRS Form 990, detailing the total compensation for the entities' executive leadership teams. Total compensation shall include salary, bonuses, cashed-in leave, cash equivalents, severance pay, retirement benefits, deferred compensation, real-property gifts, and any other payout. The Grantee must also inform the Department of any changes in total executive compensation between the annual reports. All compensation reports must indicate what percent of compensation comes directly from the State or Federal allocations to the Grantee.

40. Execution in Counterparts and Authority to Sign.

This Agreement, any amendments, and/or change orders related to the Agreement, may be executed in counterparts, each of which shall be an original and all of which shall constitute the same instrument. In accordance with the Electronic Signature Act of 1996, electronic signatures, including facsimile transmissions, may be used and shall have the same force and effect as a written signature. Each person signing this Agreement warrants that he or she is duly authorized to do so and to bind the respective party to the Agreement.

**STATE OF FLORIDA
DEPARTMENT OF ENVIRONMENTAL PROTECTION
Special Terms and Conditions
AGREEMENT NO. 22FRP103**

ATTACHMENT 2

These Special Terms and Conditions shall be read together with general terms outlined in the Standard Terms and Conditions, Attachment 1. Where in conflict, these more specific terms shall apply.

1. Scope of Work.

The Project funded under this Agreement is South Sewall's Point Road Phase 3 – North & South Areas. The Project is defined in more detail in Attachment 3, Grant Work Plan.

2. Duration.

- a. Reimbursement Period. The reimbursement period for this Agreement is the same as the term of the Agreement.
- b. Extensions. There are extensions available for this Project.
- c. Service Periods. Additional service periods may be added in accordance with 2.a above and are contingent upon proper and satisfactory technical and administrative performance by the Grantee and the availability of funding.

3. Payment Provisions.

- a. Compensation. This is a cost reimbursement Agreement. The Grantee shall be compensated under this Agreement as described in Attachment 3.
- b. Invoicing. Invoicing will occur as indicated in Attachment 3.
- c. Advance Pay. Advance Pay is not authorized under this Agreement.

4. Cost Eligible for Reimbursement or Matching Requirements.

Reimbursement for costs or availability for costs to meet matching requirements shall be limited to the following budget categories, as defined in the Reference Guide for State Expenditures, as indicated:

<u>Reimbursement</u>	<u>Match</u>	<u>Category</u>
<input type="checkbox"/>	<input type="checkbox"/>	Salaries/Wages
		Overhead/Indirect/General and Administrative Costs:
<input type="checkbox"/>	<input type="checkbox"/>	a. Fringe Benefits, N/A.
<input type="checkbox"/>	<input type="checkbox"/>	b. Indirect Costs, N/A.
<input checked="" type="checkbox"/>	<input type="checkbox"/>	Contractual (Subcontractors)
<input type="checkbox"/>	<input type="checkbox"/>	Travel, in accordance with Section 112, F.S.
<input type="checkbox"/>	<input type="checkbox"/>	Equipment
<input type="checkbox"/>	<input type="checkbox"/>	Rental/Lease of Equipment
<input type="checkbox"/>	<input type="checkbox"/>	Miscellaneous/Other Expenses
<input type="checkbox"/>	<input type="checkbox"/>	Land Acquisition

5. Equipment Purchase.

No Equipment purchases shall be funded under this Agreement.

6. Land Acquisition.

There will be no Land Acquisitions funded under this Agreement.

7. Match Requirements

There is no match required on the part of the Grantee under this Agreement.

8. Insurance Requirements

Required Coverage. At all times during the Agreement the Grantee, at its sole expense, shall maintain insurance coverage of such types and with such terms and limits described below. The limits of coverage under each policy maintained by the Grantee shall not be interpreted as limiting the Grantee's liability and obligations under the Agreement. All insurance policies shall be through insurers licensed and authorized to issue policies in Florida, or alternatively, Grantee may provide coverage through a self-insurance program established and operating under the laws of Florida. Additional insurance requirements for this Agreement may be required elsewhere in this Agreement, however the minimum insurance requirements applicable to this Agreement are:

a. Commercial General Liability Insurance.

The Grantee shall provide adequate commercial general liability insurance coverage and hold such liability insurance at all times during the Agreement. The Department, its employees, and officers shall be named as an additional insured on any general liability policies. The minimum limits shall be \$250,000 for each occurrence and \$500,000 policy aggregate.

b. Commercial Automobile Insurance.

If the Grantee's duties include the use of a commercial vehicle, the Grantee shall maintain automobile liability, bodily injury, and property damage coverage. Insuring clauses for both bodily injury and property damage shall provide coverage on an occurrence basis. The Department, its employees, and officers shall be named as an additional insured on any automobile insurance policy. The minimum limits shall be as follows:

\$200,000/300,000	Automobile Liability for Company-Owned Vehicles, if applicable
\$200,000/300,000	Hired and Non-owned Automobile Liability Coverage

c. Workers' Compensation and Employer's Liability Coverage.

The Grantee shall provide workers' compensation, in accordance with Chapter 440, F.S. and employer liability coverage with minimum limits of \$100,000 per accident, \$100,000 per person, and \$500,000 policy aggregate. Such policies shall cover all employees engaged in any work under the Grant.

d. Other Insurance. None.

9. Quality Assurance Requirements.

There are no special Quality Assurance requirements under this Agreement.

10. Retainage.

Retainage is permitted under this Agreement. Retainage may be up to a maximum of 5% of the total amount of the Agreement.

11. Subcontracting.

The Grantee may subcontract work under this Agreement without the prior written consent of the Department's Grant Manager except for certain fixed-price subcontracts pursuant to this Agreement, which require prior approval. The Grantee shall submit a copy of the executed subcontract to the Department prior to submitting any invoices for subcontracted work. Regardless of any subcontract, the Grantee is ultimately responsible for all work to be performed under this Agreement.

12. State-owned Land.

The work will not be performed on State-owned land.

13. Office of Policy and Budget Reporting.

There are no special Office of Policy and Budget reporting requirements for this Agreement.

14. Common Carrier.

- a. Applicable to contracts with a common carrier – firm/person/corporation that as a regular business transports people or commodities from place to place. If applicable, Contractor must also fill out and return PUR 1808 before contract execution. If Contractor is a common carrier pursuant to section 908.111(1)(a), Florida Statutes, the Department will terminate this contract immediately if Contractor is found to be in violation of the law or the attestation in PUR 1808.
- b. Applicable to solicitations for a common carrier – Before contract execution, the winning Contractor(s) must fill out and return PUR 1808, and attest that it is not willfully providing any service in furtherance of transporting a person into this state knowing that the person unlawfully present in the United States

according to the terms of the federal Immigration and Nationality Act, 8 U.S.C. ss. 1101 et seq. The Department will terminate a contract immediately if Contractor is found to be in violation of the law or the attestation in PUR 1808.

15. Additional Terms.

Documentary Evidence Requirement for Subcontractor(s). If any work associated with this Agreement is completed by a subcontractor(s), the Grantee shall require that such subcontractor(s) submit documentary evidence (e.g., workshop agendas; meeting recordings) to Grantee demonstrating that the subcontractor(s) has fully performed its Project obligation(s). The Grantee shall forward copies of all such documentary evidence to the Department with the Grantee's relevant deliverable(s), using the approved Project Timeline set forth in Attachment 3 to this Agreement (Grant Work Plan).

**STATE OF FLORIDA
DEPARTMENT OF ENVIRONMENTAL PROTECTION
GRANT WORK PLAN
AGREEMENT NO. 22FRP103**

ATTACHMENT 3

PROJECT TITLE: South Sewall's Point Road Phase 3 - North & South Areas

PROJECT LOCATION: The Project is located in the Town of Sewall's Point within Martin County, Florida.

PROJECT DESCRIPTION:

The Town of Sewall's Point proposes to implement the South Sewall's Point Road Phase 3 - North and South Resiliency Areas (Project) to provide flood protection to the South Sewall's Point Road, which is the Town's only collector road and evacuation route. The Project will elevate the roadway and improve the existing drainage infrastructure to capture stormwater before it enters the Indian River Lagoon. The stormwater infrastructure will also be updated to alleviate flooding during a storm or King Tide event and mitigate nutrient pollution before it can enter the Indian River Lagoon.

TASKS AND DELIVERABLES:

Task 1– Design and Permitting

Description: The Grantee will acquire professional services for the engineering and design of the roadway above the 25-year and 100-year flood elevations and install a stormwater system with a system of underground storage that includes baffle boxes, exfiltration pipe systems and retention/detention/stormwater treatment areas. Two (2) existing stormwater outfalls will be enhanced with baffle boxes, water control structures and stormwater pumps with generator backup. The stormwater infrastructure will also be updated to alleviate flooding during a storm or King Tide event and mitigate nutrient pollution before it can enter the Indian River Lagoon and obtain all necessary permits for construction of the Project. The Grantee will perform preconstruction project administration, to include project scope of work determination, planning and development of proposed project(s), design consultant direction and oversight, meetings with design professionals and construction contractor(s) and overall project coordination and supervision.

Design and permitting activities may include coastal or civil engineering analyses, preparation of plans and specifications, physical and environmental surveys, cultural resource surveys, design-level geotechnical services, environmental analyses, orthophotography, plan formulations and other necessary studies for obtaining environmental permits, and other Project-related authorizations. The Grantee will submit all work products to the appropriate local, state, and federal regulatory agencies.

Deliverables: The Grantee will submit:

- **1.1:** All final design documents as signed by a Florida-registered Professional Engineer or other applicable Florida Licensed Professional in responsible charge of the design;
- **1.2:** A copy of final permit documents from all applicable local, state, and federal regulatory agencies; and
- **1.3:** Quarterly project administration and management reports signed by the Grantee's Grant Manager, which shall include but is not limited to:
 - A summary of project administration activities;

- Proposed project scopes of work; and
- Meeting minutes with design professionals and construction contractors, as applicable.

Task 2: Construction

Description: The Grantee will construct the roadway above the 25-year and 100-year flood elevations and install a stormwater system with a system of underground storage that includes baffle boxes, exfiltration pipe systems and retention/detention/stormwater treatment areas. Two (2) existing stormwater outfalls will be enhanced with baffle boxes, water control structures and stormwater pumps with generator backup. The stormwater infrastructure will also be updated to alleviate flooding during a storm or King Tide event and mitigate nutrient pollution before it can enter the Indian River Lagoon. All construction will be in accordance with the construction contract documents in accordance with the construction contract documents. Project costs associated with the Construction task include work approved through construction bids and/or construction-phase engineering and monitoring services contracts. Eligible activities may include mobilization, demobilization, construction observation or inspection services, physical and environmental surveys, and mitigation projects. Project Management activities may include field engineering services, site meetings with construction contractor(s) and design professionals, and overall project coordination and supervision. Construction shall be conducted in accordance with all local, state, and federal permits.

Deliverables: The Grantee will submit:

- **2.1:** List of permit type, number, and issuing entity for all local, state, and federal permits required for the Project;
- **2.2:** A copy of the final design and record (as-built) drawings;
- **2.3:** A Certificate of Completion signed by a Florida-registered Professional Engineer;
- **2.4:** Coordinate final site visit with Department and submit the Closeout Site Visit Form received from assigned Field Agent; and
- **2.5:** Quarterly Project management reports signed by a Florida-registered Professional Engineer, to include:
 - A summary of project and site inspection(s);
 - Meeting minutes to all attended meetings; and
 - Field notes

PERFORMANCE MEASURES: The Grantee will submit all deliverables for each task to the Department’s Grant Manager on or before the Task Due Date listed in the Project Timeline. The Department’s Grant Manager will review the deliverable(s) to verify that they meet the specifications in the Grant Work Plan and the task description, to include any work being performed by any subcontractor(s), and will provide written acceptance or denial of the deliverable(s) to the Grantee within thirty (30) calendar days. Tasks may include multiple deliverables to be completed. The Department will accept partial and full deliverables. Incomplete deliverables will not be accepted. A “partial deliverable” is defined as a deliverable consisting of one (1) or more (but not all) subcomponents listed in the deliverable list for a single task, where such subcomponent(s) are delivered to the Department at one hundred percent (100%) completion. A “full deliverable” is defined as a deliverable comprising all subcomponents listed in the deliverable list for a single task, all delivered to the Department at one hundred percent (100%) completion. An “incomplete deliverable” is defined as a deliverable for which one hundred percent (100%) completion has not been achieved for any of the subcomponents listed in the deliverable list for a single task. A task is considered one hundred percent (100%) complete upon the Department’s receipt and approval of all deliverable(s) listed within the task and the Department’s approval provided by the Deliverable Acceptance Letter.

CONSEQUENCES FOR NON-PERFORMANCE: For each task deliverable not received by the Department at one hundred percent (100%) completion and by the specified due date listed in the Agreement’s most recent Project Timeline, the Department will reduce the relevant Task Funding Amount(s) paid to Grantee in proportion to the percentage of the deliverable(s) not fully completed and/or submitted to the Department in a timely manner.

PAYMENT REQUEST SCHEDULE: Following the Grantee’s full or partial completion of a task’s deliverable(s) and acceptance by the Department’s Grant Manager, the Grantee may submit a payment request for cost reimbursement using the Exhibit C, Payment Request Summary Form. All payment requests must be accompanied by the Deliverable Acceptance Letter; the Exhibit A, Progress Report Form, detailing all progress made in the invoice period; and supporting fiscal documentation including match, if applicable. Interim payments will not be accepted. Upon the Department’s receipt of the aforementioned documents and supporting fiscal documentation, the Department’s Grant Manager will have ten (10) working days to review and approve or deny the payment request.

PROJECT TIMELINE AND BUDGET DETAIL: The tasks must be completed by, and all deliverables received by, the corresponding task due date listed in the table below. Cost-reimbursable grant funding must not exceed the budget amounts indicated below. Requests for any change(s) must be submitted prior to the current task due date listed in the Project Timeline. Requests are to be sent via email to the Department’s Grant Manager, with the details of the request and the reason for the request made clear.

Task No.	Task Title	Budget Category	DEP Amount	Match Amount	Total Amount	Task Start Date	Task Due Date
1	Design and Permitting	Contractual Services	\$200,000	\$0	\$200,000	Upon Execution	06/30/2026
2	Construction	Contractual Services	\$3,220,000	\$0	\$3,220,000	Upon Execution	06/30/2026
Total:			\$3,420,000	\$0	\$3,420,000		

**STATE OF FLORIDA
DEPARTMENT OF ENVIRONMENTAL PROTECTION
Public Records Requirements**

Attachment 4

1. Public Records.

- a. If the Agreement exceeds \$35,000.00, and if Grantee is acting on behalf of Department in its performance of services under the Agreement, Grantee must allow public access to all documents, papers, letters, or other material, regardless of the physical form, characteristics, or means of transmission, made or received by Grantee in conjunction with the Agreement (Public Records), unless the Public Records are exempt from section 24(a) of Article I of the Florida Constitution or section 119.07(1), F.S.
- b. The Department may unilaterally terminate the Agreement if Grantee refuses to allow public access to Public Records as required by law.

2. Additional Public Records Duties of Section 119.0701, F.S., If Applicable.

For the purposes of this paragraph, the term “contract” means the “Agreement.” If Grantee is a “contractor” as defined in section 119.0701(1)(a), F.S., the following provisions apply and the contractor shall:

- a. Keep and maintain Public Records required by Department to perform the service.
- b. Upon request, provide Department with a copy of requested Public Records or allow the Public Records to be inspected or copied within a reasonable time at a cost that does not exceed the cost provided in Chapter 119, F.S., or as otherwise provided by law.
- c. A contractor who fails to provide the Public Records to Department within a reasonable time may be subject to penalties under section 119.10, F.S.
- d. Ensure that Public Records that are exempt or confidential and exempt from Public Records disclosure requirements are not disclosed except as authorized by law for the duration of the contract term and following completion of the contract if the contractor does not transfer the Public Records to Department.
- e. Upon completion of the contract, transfer, at no cost, to Department all Public Records in possession of the contractor or keep and maintain Public Records required by Department to perform the service. If the contractor transfers all Public Records to Department upon completion of the contract, the contractor shall destroy any duplicate Public Records that are exempt or confidential and exempt from Public Records disclosure requirements. If the contractor keeps and maintains Public Records upon completion of the contract, the contractor shall meet all applicable requirements for retaining Public Records. All Public Records stored electronically must be provided to Department, upon request from Department’s custodian of Public Records, in a format specified by Department as compatible with the information technology systems of Department. These formatting requirements are satisfied by using the data formats as authorized in the contract or Microsoft Word, Outlook, Adobe, or Excel, and any software formats the contractor is authorized to access.

f. IF THE CONTRACTOR HAS QUESTIONS REGARDING THE APPLICATION OF CHAPTER 119, F.S., TO THE CONTRACTOR’S DUTY TO PROVIDE PUBLIC RECORDS RELATING TO THE CONTRACT, CONTACT THE DEPARTMENT’S CUSTODIAN OF PUBLIC RECORDS AT:

Telephone: (850) 245-2118
Email: public.services@floridadep.gov
Mailing Address: Department of Environmental Protection
ATTN: Office of Ombudsman and Public Services
Public Records Request
3900 Commonwealth Boulevard, MS 49
Tallahassee, Florida 32399

STATE OF FLORIDA
DEPARTMENT OF ENVIRONMENTAL PROTECTION
Special Audit Requirements
(State and Federal Financial Assistance)

Attachment 5

The administration of resources awarded by the Department of Environmental Protection (*which may be referred to as the "Department", "DEP", "FDEP" or "Grantor", or other name in the agreement*) to the recipient (*which may be referred to as the "Recipient", "Grantee" or other name in the agreement*) may be subject to audits and/or monitoring by the Department of Environmental Protection, as described in this attachment.

MONITORING

In addition to reviews of audits conducted in accordance with 2 CFR Part 200, Subpart F-Audit Requirements, and Section 215.97, F.S., as revised (see "AUDITS" below), monitoring procedures may include, but not be limited to, on-site visits by DEP Department staff, limited scope audits as defined by 2 CFR 200.425, or other procedures. By entering into this Agreement, the recipient agrees to comply and cooperate with any monitoring procedures/processes deemed appropriate by the Department of Environmental Protection. In the event the Department of Environmental Protection determines that a limited scope audit of the recipient is appropriate, the recipient agrees to comply with any additional instructions provided by the Department to the recipient regarding such audit. The recipient further agrees to comply and cooperate with any inspections, reviews, investigations, or audits deemed necessary by the Chief Financial Officer (CFO) or Auditor General.

AUDITS

PART I: FEDERALLY FUNDED

This part is applicable if the recipient is a State or local government or a non-profit organization as defined in 2 CFR §200.330

1. A recipient that expends \$750,000 or more in Federal awards in its fiscal year, must have a single or program-specific audit conducted in accordance with the provisions of 2 CFR Part 200, Subpart F. EXHIBIT 1 to this Attachment indicates Federal funds awarded through the Department of Environmental Protection by this Agreement. In determining the federal awards expended in its fiscal year, the recipient shall consider all sources of federal awards, including federal resources received from the Department of Environmental Protection. The determination of amounts of federal awards expended should be in accordance with the guidelines established in 2 CFR 200.502-503. An audit of the recipient conducted by the Auditor General in accordance with the provisions of 2 CFR Part 200.514 will meet the requirements of this part.
2. For the audit requirements addressed in Part I, paragraph 1, the recipient shall fulfill the requirements relative to auditee responsibilities as provided in 2 CFR 200.508-512.
3. A recipient that expends less than \$750,000 in federal awards in its fiscal year is not required to have an audit conducted in accordance with the provisions of 2 CFR Part 200, Subpart F-Audit Requirements. If the recipient expends less than \$750,000 in federal awards in its fiscal year and elects to have an audit conducted in accordance with the provisions of 2 CFR 200, Subpart F-Audit Requirements, the cost of the audit must be paid from non-federal resources (i.e., the cost of such an audit must be paid from recipient resources obtained from other federal entities).
4. The recipient may access information regarding the Catalog of Federal Domestic Assistance (CFDA) via the internet at <https://sam.gov/content/assistance-listings>.

PART II: STATE FUNDED

This part is applicable if the recipient is a nonstate entity as defined by Section 215.97(2), Florida Statutes.

1. In the event that the recipient expends a total amount of state financial assistance equal to or in excess of \$750,000 in any fiscal year of such recipient (for fiscal years ending June 30, 2017, and thereafter), the recipient must have a State single or project-specific audit for such fiscal year in accordance with Section 215.97, F.S.; Rule Chapter 69I-5, F.A.C., State Financial Assistance; and Chapters 10.550 (local governmental entities) or 10.650 (nonprofit and for-profit organizations), Rules of the Auditor General. EXHIBIT 1 to this form lists the state financial assistance awarded through the Department of Environmental Protection by this agreement. In determining the state financial assistance expended in its fiscal year, the recipient shall consider all sources of state financial assistance, including state financial assistance received from the Department of Environmental Protection, other state agencies, and other nonstate entities. State financial assistance does not include federal direct or pass-through awards and resources received by a nonstate entity for Federal program matching requirements.
2. In connection with the audit requirements addressed in Part II, paragraph 1; the recipient shall ensure that the audit complies with the requirements of Section 215.97(8), Florida Statutes. This includes submission of a financial reporting package as defined by Section 215.97(2), Florida Statutes, and Chapters 10.550 (local governmental entities) or 10.650 (nonprofit and for-profit organizations), Rules of the Auditor General.
3. If the recipient expends less than \$750,000 in state financial assistance in its fiscal year (for fiscal year ending June 30, 2017, and thereafter), an audit conducted in accordance with the provisions of Section 215.97, Florida Statutes, is not required. In the event that the recipient expends less than \$750,000 in state financial assistance in its fiscal year, and elects to have an audit conducted in accordance with the provisions of Section 215.97, Florida Statutes, the cost of the audit must be paid from the non-state entity's resources (i.e., the cost of such an audit must be paid from the recipient's resources obtained from other than State entities).
4. For information regarding the Florida Catalog of State Financial Assistance (CSFA), a recipient should access the Florida Single Audit Act website located at <https://apps.fldfs.com/fsaa> for assistance. In addition to the above websites, the following websites may be accessed for information: Legislature's Website at <http://www.leg.state.fl.us/Welcome/index.cfm>, State of Florida's website at <http://www.myflorida.com/>, Department of Financial Services' Website at <http://www.fldfs.com/> and the Auditor General's Website at <http://www.myflorida.com/audgen/>.

PART III: OTHER AUDIT REQUIREMENTS

(NOTE: This part would be used to specify any additional audit requirements imposed by the State awarding entity that are solely a matter of that State awarding entity's policy (i.e., the audit is not required by Federal or State laws and is not in conflict with other Federal or State audit requirements). Pursuant to Section 215.97(8), Florida Statutes, State agencies may conduct or arrange for audits of State financial assistance that are in addition to audits conducted in accordance with Section 215.97, Florida Statutes. In such an event, the State awarding agency must arrange for funding the full cost of such additional audits.)

PART IV: REPORT SUBMISSION

1. Copies of reporting packages for audits conducted in accordance with 2 CFR Part 200, Subpart F-Audit Requirements, and required by PART I of this form shall be submitted, when required by 2 CFR 200.512, by or on behalf of the recipient directly to the Federal Audit Clearinghouse (FAC) as provided in 2 CFR 200.36 and 200.512
 - A. The Federal Audit Clearinghouse designated in 2 CFR §200.501(a) (the number of copies required by 2 CFR §200.501(a) should be submitted to the Federal Audit Clearinghouse), at the following address:

By Mail:

Federal Audit Clearinghouse
Bureau of the Census
1201 East 10th Street
Jeffersonville, IN 47132

Submissions of the Single Audit reporting package for fiscal periods ending on or after January 1, 2008, must be submitted using the Federal Clearinghouse's Internet Data Entry System which can be found at <http://harvester.census.gov/facweb/>

2. Copies of financial reporting packages required by PART II of this Attachment shall be submitted by or on behalf of the recipient directly to each of the following:

A. The Department of Environmental Protection at one of the following addresses:

By Mail:

Audit Director

Florida Department of Environmental Protection
Office of Inspector General, MS 40
3900 Commonwealth Boulevard
Tallahassee, Florida 32399-3000

Electronically:

FDEPSingleAudit@dep.state.fl.us

B. The Auditor General's Office at the following address:

Auditor General
Local Government Audits/342
Claude Pepper Building, Room 401
111 West Madison Street
Tallahassee, Florida 32399-1450

The Auditor General's website (<http://flauditor.gov/>) provides instructions for filing an electronic copy of a financial reporting package.

3. Copies of reports or management letters required by PART III of this Attachment shall be submitted by or on behalf of the recipient directly to the Department of Environmental Protection at one of the following addresses:

By Mail:

Audit Director

Florida Department of Environmental Protection
Office of Inspector General, MS 40
3900 Commonwealth Boulevard
Tallahassee, Florida 32399-3000

Electronically:

FDEPSingleAudit@dep.state.fl.us

4. Any reports, management letters, or other information required to be submitted to the Department of Environmental Protection pursuant to this Agreement shall be submitted timely in accordance with 2 CFR 200.512, section 215.97, F.S., and Chapters 10.550 (local governmental entities) or 10.650 (nonprofit and for-profit organizations), Rules of the Auditor General, as applicable.

Attachment 5

3 of 6

5. Recipients, when submitting financial reporting packages to the Department of Environmental Protection for audits done in accordance with 2 CFR 200, Subpart F-Audit Requirements, or Chapters 10.550 (local governmental entities) and 10.650 (non and for-profit organizations), Rules of the Auditor General, should indicate the date and the reporting package was delivered to the recipient correspondence accompanying the reporting package.

PART V: RECORD RETENTION

The recipient shall retain sufficient records demonstrating its compliance with the terms of the award and this Agreement for a period of **five (5)** years from the date the audit report is issued, and shall allow the Department of Environmental Protection, or its designee, Chief Financial Officer, or Auditor General access to such records upon request. The recipient shall ensure that audit working papers are made available to the Department of Environmental Protection, or its designee, Chief Financial Officer, or Auditor General upon request for a period of **three (3)** years from the date the audit report is issued, unless extended in writing by the Department of Environmental Protection.

EXHIBIT – 1

FUNDS AWARDED TO THE RECIPIENT PURSUANT TO THIS AGREEMENT CONSIST OF THE FOLLOWING:

Note: If the resources awarded to the recipient represent more than one federal program, provide the same information shown below for each federal program and show total federal resources awarded

Federal Resources Awarded to the Recipient Pursuant to this Agreement Consist of the Following:					
Federal Program A	Federal Agency	CFDA Number	CFDA Title	Funding Amount	State Appropriation Category
Original Agreement	U.S. Department of Treasury	21.027	SLFRP0125	\$3,420,000.00	152-D22
Federal Program B	Federal Agency	CFDA Number	CFDA Title	Funding Amount	State Appropriation Category
				\$	

Note: Of the resources awarded to the recipient represent more than one federal program, list applicable compliance requirements for each federal program in the same manner as shown below:

Federal Program A	First Compliance requirement: i.e.: (what services of purposes resources must be used for)	
	Second Compliance requirement: i.e.: (eligibility requirement for recipients of the resources)	
	Etc.	
	Etc.	
Federal Program B	First Compliance requirement: i.e.: (what services of purposes resources must be used for)	
	Second Compliance requirement: i.e.: (eligibility requirement for recipients of the resources)	
	Etc.	
	Etc.	

Note: If the resources awarded to the recipient for matching represent more than one federal program, provide the same information shown below for each federal program and show total state resources awarded for matching.

State Resources Awarded to the Recipient Pursuant to this Agreement Consist of the Following Matching Resources for Federal Programs:					
Federal Program A	Federal Agency	CFDA	CFDA Title	Funding Amount	State Appropriation Category
Federal Program B	Federal Agency	CFDA	CFDA Title	Funding Amount	State Appropriation Category

Note: If the resources awarded to the recipient represent more than one state project, provide the same information shown below for each state project and show total state financial assistance awarded that is subject to section 215.97, F.S.

State Resources Awarded to the Recipient Pursuant to this Agreement Consist of the Following Resources Subject to Section 215.97, F.S.:						
State Program A	State Awarding Agency	State Fiscal Year ¹	CSFA Number	CSFA Title or Funding Source Description	Funding Amount	State Appropriation Category
State Program B	State Awarding Agency	State Fiscal Year ²	CSFA Number	CSFA Title or Funding Source Description	Funding Amount	State Appropriation Category

Total Award	\$3,420,000.00	
-------------	----------------	--

Note: List applicable compliance requirement in the same manner as illustrated above for federal resources. For matching resources provided by the Department for DEP for federal programs, the requirements might be similar to the requirements for the applicable federal programs. Also, to the extent that different requirements pertain to different amount for the non-federal resources, there may be more than one grouping (i.e. 1, 2, 3, etc.) listed under this category.

For each program identified above, the recipient shall comply with the program requirements described in the Catalog of Federal Domestic Assistance (CFDA) [<https://sam.gov/content/assistance-listings>] and/or the Florida Catalog of State Financial Assistance (CSFA) [<https://apps.fldfs.com/fsaa/searchCatalog.aspx>], and State Projects Compliance Supplement (Part Four: State Projects Compliance Supplement [https://apps.fldfs.com/fsaa/state_project_compliance.aspx]). The services/purposes for which the funds are to be used are included in the Agreement’s Grant Work Plan. Any match required by the Recipient is clearly indicated in the Agreement.

¹ Subject to change by Change Order.

² Subject to change by Change Order.

**STATE OF FLORIDA
DEPARTMENT OF ENVIRONMENTAL PROTECTION
PROGRAM-SPECIFIC REQUIREMENTS
RESILIENT FLORIDA PROGRAM**

ATTACHMENT 6

1. Sea Level Impact Projection Study Requirement. If the project is within the designated area, pursuant to Section 161.551, F.S. and Chapter 62S-7, *Florida Administrative Code*, the Grantee is responsible for performing a Sea Level Impact Projection (SLIP) study and submitting the resulting report to the Department. The SLIP study report must be received by the Department, approved by the Department, and be published on the Department's website for at least thirty (30) days before construction can commence. This rule went into effect July 1, 2021, and applies to certain state-funded construction projects located in the coastal building zone as defined in the rule.
2. Permits. The Grantee acknowledges that receipt of this grant does not imply nor guarantee that a federal, state, or local permit will be issued for a particular activity. The Grantee agrees to ensure that all necessary permits are obtained prior to implementation of any grant-funded activity that may fall under applicable federal, state, or local laws. Further, the Grantee shall abide by all terms and conditions of each applicable permit for any grant-funded activity. Upon request, the Grantee must provide a copy of all acquired and approved permits for the project.
3. Attachment 3, Grant Work Plan, Performance Measures. All deliverables and reports submitted to the Department should be submitted electronically and must be compliant with the Americans with Disabilities Act, also known as "508 Compliant," in all formats provided.
4. Copyright, Patent and Trademark. The Department reserves a royalty-free, nonexclusive, and irrevocable license to reproduce, publish or otherwise use, and to authorize others to use, for state government purposes:
 - a. The copyright in any work developed under this Agreement; and
 - b. Any rights or copyright to which the Grantee or subcontractor purchases ownership with grant support.
5. Grant funds may not be used to support ongoing efforts to comply with legal requirements, including permit conditions, mitigation, and settlement agreements.
6. Funding Source. With the exception of audiovisuals not intended for presentation to the general public that are produced either as research instruments or for documenting experimentation or findings (unless otherwise required under the special terms of this Agreement), Grantee agrees to include the Department's logo (which can be found on the Department's website at: <https://floridadep.gov> or by contacting the Grant Manager for a copy) on all publications, printed reports, maps, audiovisuals (including videos, slides, and websites), and similar materials, as well as the following language:

"This work was funded in part through a grant agreement from the Florida Department of Environmental Protection's Office of Resilience and Coastal Protection Resilient Florida Program. The views, statements, findings, conclusions, and recommendations expressed herein are those of the author(s) and do not necessarily reflect the views of the State of Florida or any of its subagencies."

The next printed line must identify the month and year of the publication.

7. Final Project Report. The Grantee must submit Exhibit F, Final Project Report Form, prior to requesting final payment. The Final Project Report may be submitted in lieu of the final quarterly status report, only in instances where the next quarterly report falls after the project's completion date.

8. Project Photos. The Grantee must submit Exhibit G, Photo Release Form, with the first submission of deliverables and reports (Exhibit A and F) that include photos.
9. Contractual Services. For all grant agreements that include Contractual Services as an expenditure category, the Grantee must submit Exhibit H, Contractual Services Certification, and all required supporting documentation for all contractors conducting work under the grant agreement, prior to requesting payment that includes contractual services.
10. Vulnerability Assessments. For all Planning grant agreements (Resilient Florida Grant Program and Regional Resilience Entities), the Grantee must submit Exhibit I, Vulnerability Assessment Compliance Checklist Certification, with the final grant deliverable(s).
11. Geographic Information System (GIS) files and associated metadata. All GIS files and associated metadata must adhere to the Resilient Florida Program's GIS Data Standards (found on the Resilient Florida Program website: <https://floridadep.gov/rcp/resilient-florida-program/documents/resilient-florida-program-gis-data-standards>), and raw data sources shall be defined within the associated metadata.
12. State and Local Fiscal Recovery Funds. For all grant agreements funded with the Coronavirus State and Local Fiscal Recovery Funds (SLFRF) under the American Rescue Plan Act, the Grantee must submit the SLFRF Reporting Requirements Form upon execution of the grant agreement.

ATTACHMENT 8
Contract Provisions for Coronavirus State and Local Fiscal Recovery Funds
(SLFRF) Agreements

The Department, as a Non-Federal Entity as defined by 2 CFR §200.69, shall comply with the following provisions, where applicable. For purposes of this Grant Agreement between the Department and the Grantee, the term “Recipient” shall mean “Grantee.”

Further, the Department, as a pass-through entity, also requires the Grantee to pass on these requirements to all lower tier subrecipients/contractors, and to comply with the provisions of the award, the SLFRF implementing regulation, including applicable provisions of the OMB Uniform Guidance (2 CFR Part 200), and all associated terms and conditions. Therefore, Grantees must include these requirements in all related subcontracts and/or sub-awards. Grantees can include these requirements by incorporating this Attachment in the related subcontract and/or sub-awards, however for all such subcontracts and sub-awards, the Grantee shall assume the role of the Non-Federal Entity and the subrecipients shall assume the role of the Recipient.

2 CFR PART 200 APPENDIX 2 REQUIREMENTS

1. Administrative, Contractual, and Legal Remedies

The following provision is required if the Agreement is for more than \$150,000. In addition to any of the remedies described elsewhere in the Agreement, if the Recipient materially fails to comply with the terms and conditions of this Contract, including any Federal or State statutes, rules, or regulations, applicable to this Contract, the Non-Federal Entity may take one or more of the following actions.

- A. Temporarily withhold payments pending correction of the deficiency by the Recipient.
- B. Disallow (that is, deny both use of funds and any applicable matching credit for) all or part of the cost of the activity or action not in compliance.
- C. Wholly or partly suspend or terminate this Contract.
- D. Take other remedies that may be legally available.

The remedies identified above, do not preclude the Recipient from being subject to debarment and suspension under Presidential Executive Orders 12549 and 12689. The Non-Federal entity shall have the right to demand a refund, either in whole or part, of the funds provided to the Recipient for noncompliance with the terms of this Agreement.

2. Termination for Cause and Convenience

Termination for Cause and Convenience are addressed elsewhere in the Agreement.

3. Equal Opportunity Clause

The following provision applies if the agreement meets the definition of “federally assisted construction contract” as defined by 41 CFR Part 60-1.3:

During the performance of this Agreement, the Recipient agrees as follows:

- A. The Recipient will not discriminate against any employee or applicant for employment because of race, color, religion, sex, sexual orientation, gender identity, or national origin. The Recipient will take affirmative action to ensure that applicants are employed, and that employees are treated during employment without regard to their race, color, religion, sex, sexual orientation, gender identity, or national origin. Such action shall include, but not be limited to the following:
 - i. Employment, upgrading, demotion, or transfer; recruitment or recruitment advertising; layoff or termination; rates of pay or other forms of compensation; and selection for training, including apprenticeship. The Recipient agrees to post in conspicuous places, available to employees and applicants for employment, notices to be provided setting forth the provisions of this nondiscrimination clause.
- B. The Recipient will, in all solicitations or advertisements for employees placed by or on behalf of the Recipient, state that all qualified applicants will receive consideration for employment without regard to race, color, religion, sex, sexual orientation, gender identity, or national origin.
- C. The Recipient will not discharge or in any other manner discriminate against any employee or applicant for employment because such employee or applicant has inquired about, discussed, or disclosed the compensation of the employee or applicant or another employee or applicant. This provision shall not apply to instances in which an employee who has access to the compensation information of other employees or applicants as a part of such employee's

essential job functions discloses the compensation of such other employees or applicants to individuals who do not otherwise have access to such information, unless such disclosure is in response to a formal complaint or charge, in furtherance of an investigation, proceeding, hearing, or action, including an investigation conducted by the employer, or is consistent with the Recipient's legal duty to furnish information.

- D. The Recipient will send to each labor union or representative of workers with which he has a collective bargaining agreement or other Agreement or understanding, a notice to be provided advising the said labor union or workers' representatives of the Recipient's commitments under this section, and shall post copies of the notice in conspicuous places available to employees and applicants for employment.
- E. The Recipient will comply with all provisions of Executive Order 11246 of September 24, 1965, and of the rules, regulations, and relevant orders of the Secretary of Labor.
- F. The Recipient will furnish all information and reports required by Executive Order 11246 of September 24, 1965, and by rules, regulations, and orders of the Secretary of Labor, or pursuant thereto, and will permit access to his books, records, and accounts by the administering agency and the Secretary of Labor for purposes of investigation to ascertain compliance with such rules, regulations, and orders.
- G. In the event of the Recipient's noncompliance with the nondiscrimination clauses of this Agreement or with any of the said rules, regulations, or orders, this Agreement may be canceled, terminated, or suspended in whole or in part and the Recipient may be declared ineligible for further Government contracts or federally assisted construction contracts in accordance with procedures authorized in Executive Order 11246 of September 24, 1965, and such other sanctions may be imposed and remedies invoked as provided in Executive Order 11246 of September 24, 1965, or by rule, regulation, or order of the Secretary of Labor, or as otherwise provided by law.
- H. The Recipient will include the portion of the sentence immediately preceding paragraph (1) and the provisions of paragraphs (1) through (8) in every subcontract or purchase order unless exempted by rules, regulations, or orders of the Secretary of Labor issued pursuant to section 204 of Executive Order 11246 of September 24, 1965, so that such provisions will be binding upon each subcontractor or vendor. The Recipient will take such action with respect to any subcontractor purchase order as the administering agency may direct as a means of enforcing such provisions, including sanctions for noncompliance.

4. Contract Work Hours and Safety Standards Act

Where applicable, if the Agreement is in excess of \$100,000 and involves the employment of mechanics or laborers, the Recipient must comply with 40 U.S.C. 3702 and 3704, as supplemented by Department of Labor regulations (29 CFR Part 5). Under 40 U.S.C. 3702 of the Act, each Recipient must be required to compute the wages of every mechanic and laborer on the basis of a standard work week of 40 hours. Work in excess of the standard work week is permissible provided that the worker is compensated at a rate of not less than one and a half times the basic rate of pay for all hours worked in excess of 40 hours in the work week. The requirements of 40 U.S.C. 3704 are applicable to construction work and provide that no laborer or mechanic must be required to work in surroundings or under working conditions which are unsanitary, hazardous, or dangerous. These requirements do not apply to the purchases of supplies or materials or articles ordinarily available on the open market, or contracts for transportation or transmission of intelligence.

5. Rights to Inventions Made Under Agreement

If the Federal award meets the definition of "funding agreement" under 37 CFR §401.2 (a) and the Non-Federal Entity or subrecipient wishes to enter into a contract with a small business firm or nonprofit organization regarding the substitution of parties, assignment or performance of experimental, developmental, or research work under that "funding agreement," the Non-Federal Entity or subrecipient must comply with the requirements of 37 CFR Part 401, "Rights to Inventions Made by Nonprofit Organizations and Small Business Firms Under Government Grants, Contracts and Cooperative Agreements," and any implementing regulations issued by the awarding agency.

6. Clean Air Act (42 U.S.C. 7401-7671q.), the Federal Water Pollution Control Act (33 U.S.C. 1251-1387), and EPA Regulations

If the Agreement is in excess of \$100,000, the Recipient shall comply with all applicable standards, orders or regulations issued pursuant to the Clean Air Act (42 U.S.C. 7401-7671q) and the Federal Water Pollution Control

Act as amended (33 U.S.C. 1251-1387), and by the EPA (40 CFR Part 15). Violations must be reported to the Federal Awarding Agency and the Regional Office of the Environmental Protection Agency (EPA).

- i. The Grantee shall include these requirements for the Clean Air Act and the Federal Water Pollution Act in each subcontract exceeding \$100,000 financed in whole or in part with SLFRF funds.

7. Debarment and Suspension (Executive Orders 12549 and 12689)

The Recipient certifies that it is not listed on the governmentwide exclusions in the System for Award Management (SAM), in accordance with the OMB guidelines at 2 CFR 180 and 2 CF 1200 that implement Executive Orders 12549 (3 CFR part 1986 Comp., p. 189) and 12689 (3 CFR part 1989 Comp., p. 235), “Debarment and Suspension.”

8. Byrd Anti-Lobbying Amendment (31 U.S.C. 1352)

The Recipient certifies that it will not and has not used Federal appropriated funds to pay any person or organization for influencing or attempting to influence an officer or employee of any agency, a member of Congress, officer or employee of Congress, or an employee of a member of Congress in connection with obtaining any Federal contract, grant or any other award covered by 31 U.S.C. 1352. If applicable, the Recipient shall disclose any lobbying with non-Federal funds that takes place in connection with obtaining any Federal award, using form SF-LLL, available at:

https://apply07.grants.gov/apply/forms/sample/SFLLL_1_2_P-V1.2.pdf.

- i. Grantees who apply or bid for an award of \$100,000 or more shall file the required certification. Each tier certifies to the tier above that it will not and has not used federal appropriated funds to pay any person or organization for influencing or attempting to influence an officer or employee of any agency, a member of Congress, officer or employee of Congress, or an employee of a member of Congress in connection with obtaining any federal contract, grant, or any other award covered by 31 U.S.C. § 1352. Each tier shall also disclose any lobbying with non-federal funds that takes place in connection with obtaining any federal award. Such disclosures are forwarded from tier to tier, up to the recipient.

9. Procurement of Recovered Materials

The Recipient must comply with Section 6002 of the Solid Waste Disposal Act, as amended by the Resource Conservation and Recovery Act as described in 2 CFR part 200.322.

10. Prohibition on Certain Telecommunications and Video Surveillance Services or Equipment

The Recipients and subrecipients are prohibited from obligating or expending loan or grant funds to procure or obtain; extend or renew a contract to procure or obtain; or enter into a contract (or extend or renew a contract) to procure or obtain equipment, services, or systems that uses covered telecommunications equipment or services as a substantial or essential component of any system, or as critical technology as part of any system. See Section 889 of Public Law 115-232 (National Defense Authorization Act 2019). Also, see 2 CFR 200.216 and 200.471.

11. Domestic Preferences for Procurement

The Recipients and subrecipients must, to the greatest extent practical, give preference to the purchase, acquisition, or use of goods, products, or materials produced in the United States in accordance with 2 CFR 200.322.

ADMINISTRATIVE

1. General Federal Regulations

Recipients shall comply with the regulations listed in 2 CFR 200, 48 CFR 31, and 40 U.S.C. 1101 *et seq.*

2. Rights to Patents and Inventions Made Under a Contract or Agreement

Rights to inventions made under this assistance agreement are subject to federal patent and licensing regulations, which are codified at Title 37 CFR Part 401 and Title 35 U.S.C. 200 through 212.

3. Compliance with the Trafficking Victims Protection Act of 2000 (2 CFR Part 175)

Recipients, their employees, subrecipients under this award, and subrecipients' employees may not:

- A. Engage in severe forms of trafficking in persons during the period of time that the award is in effect;
- B. Procure a commercial sex act during the period of time that the award is in effect; or
- C. Use forced labor in the performance of the award or subawards under the award.

4. Whistleblower Protection

Recipients shall comply with U.S.C. §4712, Enhancement of Recipient and Subrecipient Employee Whistleblower Protection. This requirement applies to all awards issued after July 1, 2013 and effective December 14, 2016 has been permanently extended (Public Law (P.L.) 114-261).

Attachment 8

- A. This award, related subawards, and related contracts over the simplified acquisition threshold and all employees working on this award, related subawards, and related contracts over the simplified acquisition threshold are subject to the whistleblower rights and remedies in the pilot program on award recipient employee whistleblower protections established at 41 U.S.C. 4712 by section 828 of the National Defense Authorization Act for Fiscal Year 2013 (P.L. 112-239).
- B. Recipients, their subrecipients, and their contractors awarded contracts over the simplified acquisition threshold related to this award, shall inform their employees in writing, in the predominant language of the workforce, of the employee whistleblower rights and protections under 41 U.S.C. 4712.
- C. The Recipient shall insert this clause, including this paragraph C, in all subawards and in contracts over the simplified acquisition threshold related to this award; best efforts should be made to include this clause, including this paragraph C in any subawards and contracts awarded prior to the effective date of this provision.

5. Notification of Termination (2 CFR § 200.340)

In accordance with 2 CFR § 200.340, in the event that the Agreement is terminated prior to the end of the period of performance due to the Recipient's or subcontractor's material failure to comply with Federal statutes, regulations or the terms and conditions of this Agreement or the Federal award, the termination shall be reported to the Office of Management and Budget (OMB)-designated integrity and performance system, accessible through System for Award Management (SAM) currently the Federal Awardee Performance and Integrity Information System (FAPIIS). The Non-Federal Entity will notify the Recipient of the termination and the Federal requirement to report the termination in FAPIIS. See 2 CFR § 200.340 for the requirements of the notice and the Recipient's rights upon termination and following termination.

6. Additional Lobbying Requirements

- A. The Recipient certifies that no funds provided under this Agreement have been used or will be used to engage in the lobbying of the Federal Government or in litigation against the United States unless authorized under existing law.
- B. The Lobbying Disclosure Act of 1995, as amended (2 U.S.C. §1601 et seq.), prohibits any organization described in Section 501(c)(4) of the Internal Revenue Code, from receiving federal funds through an award, grant (and/or subgrant) or loan unless such organization warrants that it does not, and will not engage in lobbying activities prohibited by the Act as a special condition of such an award, grant (and/or subgrant), or loan. This restriction does not apply to loans made pursuant to approved revolving loan programs or to contracts awarded using proper procurement procedures.
- C. Pursuant to 2 CFR §200.450 and 2 CFR §200.454(e), the Recipient is hereby prohibited from using funds provided by this Agreement for membership dues to any entity or organization engaged in lobbying activities.

7. Increasing Seat Belt Use in the United States

Pursuant to Executive Order 13043, 62 FR 19217 (Apr. 18, 1997), Grantee is encouraged to adopt and enforce on-the-job seat belt policies and programs for its employees when operating company-owned, rented or personally owned vehicles.

8. Reducing Text Messaging While Driving

Pursuant to Executive Order 13513, 74 FR 51225 (Oct. 6, 2009), Grantee is encouraged to adopt and enforce policies that ban text messaging while driving and establish workplace safety policies to decrease accidents caused by distracted drivers.

9. Uniform Relocation Assistance and Real Property Acquisitions Act of 1970

Where applicable, 42 U.S.C. §§ 4601-4655 and implementing regulations apply to this Agreement.

COMPLIANCE WITH ASSURANCES

1. Assurances

Recipients shall comply with all applicable assurances made by the Department or the Recipient to the Federal Government during the Grant application process.

FEDERAL REPORTING REQUIREMENTS

1. FFATA

Grant Recipients awarded a new Federal grant greater than or equal to \$30,000 awarded on or after October 1, 2015, are subject to the FFATA the Federal Funding Accountability and Transparency Act ("FFATA") of 2006. The FFATA legislation requires that information on federal awards (federal financial assistance and expenditures) be made available to the public via a single, searchable website, which is www.USASpending.gov.

The Grantee agrees to provide the information necessary, within one (1) month of execution, for the Department to comply with this requirement.

DEPARTMENT OF TREASURY-SPECIFIC

1. Civil Rights Compliance

Recipients of Federal financial assistance from the Treasury are required to meet legal requirements relating to nondiscrimination and nondiscriminatory use of Federal funds. Those requirements include ensuring that entities receiving Federal financial assistance from the Treasury do not deny benefits or services or otherwise discriminate on the basis of race, color, national origin, (including limited English proficiency), disability, age, or sex (including sexual orientation and gender identity), in accordance with the following: Title VI of Civil Rights Acts of 1973 (Section 504), Public Law 93-112, as amended by Public Law 93-516, 29 U.S.C. 794; Title IX of the Education Amendments of 1972 (Title IX), 20 U.S.C. 1681 et seq., and the Department's implementing regulations, 31 CFR 28; Age Discrimination Act of 1975, Public Law 94-135, 42 U.S.C. 6101 et seq., and the Department of Treasury implementing regulations at 31 CFR part 23.

The Department of Treasury will request information on recipients' compliance with Title VI of the Civil Rights Act of 1964, as applicable, on an annual basis. This information may include a narrative describing the recipient's compliance with Title VI, along with other questions and assurances.

SLFRF-SPECIFIC

1. Period of Performance

All funds from SLFRF must be obligated by December 31, 2024 and expended by December 31, 2026.

2. Equipment and Real Property Management

Any purchase of equipment or real property with SLFRF funds must be consistent with the Uniform Guidance at 2 CFR Part 200, Subpart D. Equipment and real property acquired under this program must be used for the originally authorized purpose. Consistent with 2 CFR 200.311 and 2 CFR 200.313, any equipment or real property acquired using SLFRF funds shall vest in the non-Federal entity. Any acquisition and maintenance of equipment or real property must also be in compliance with relevant laws and regulations.

SLFRF INFRASTRUCTURE PROJECTS

For all infrastructure projects, the Grantee shall provide the following project information on a quarterly basis to the Department:

- i. Projected/actual construction start date (month/year)
- ii. Projected/actual initiation of operation date (month/year)
- iii. Location details

SLFRF INFRASTRUCTURE PROJECTS OVER \$10 MILLION

For infrastructure projects over \$10 million, the following provisions apply:

1. Wage Certification

Grantees may provide a certification that all laborers and mechanics employed by Grantee in the performance of such project are paid wages at the rates not less than those prevailing, as determined by the U.S. Secretary of Labor in accordance with the Davis-Bacon Act, for the corresponding classes of laborers and mechanics employed projected of a character similar to the contract work in the civil subdivision of Florida in which the work is to be performed. If the Grantee does not provide such certification, the Grantee must provide a project employment and local impact report detailing:

- i. The number of employees of contractors and sub-contractors working on the project;
- ii. The number of employees on the project hired directly and hired through a third party;
- iii. The wages and benefits of workers on the project by classification; and
- iv. Whether those wages are at rates less than those prevailing.

Grantee must maintain sufficient records to substantiate this information upon request.

2. Project Labor Agreements

Grantees may provide a certification that the project includes a project labor agreement, meaning a pre-hire collective bargaining agreement consistent with the section 8(f) of the National Labor Relations Act (29 U.S.C. 158(f)). If the Grantee does not provide such certification, the Grantee must provide a project

workforce continuity plan, detailing:

- i. How the Grantee will ensure the project has ready access to a sufficient supply of appropriately skilled and unskilled labor to ensure high-quality construction throughout the life of the project;
- ii. How the Grantee will minimize risks of labor disputes and disruptions that would jeopardize timeliness and cost-effectiveness of the project;
- iii. How the Grantee will provide a safe and healthy workplace that avoids delays and costs associated with workplace illnesses, injuries, and fatalities;
- iv. Whether workers on the project will receive wages and benefits that will secure and appropriately skilled workforce in the context of the local or regional labor market; and
- v. Whether the project has completed a labor agreement.

3. Other Reporting Requirements

Grantees must report whether the project prioritizes local hires and whether the project has Community Benefit Agreement, with a description of any such agreement, if applicable.

SLFRF WATER & SEWER PROJECTS

For water and sewer projects, Grantees shall provide the following information to the Department once the project starts, as applicable:

- i. National Pollutant Discharge Elimination System (NPDES) Permit Number, for projects aligned with the Clean Water State Revolving Fund
- ii. Public Water System (PWS) ID number, for projects aligned with the Drinking Water State Revolving Fund.

**STATE OF FLORIDA
DEPARTMENT OF ENVIRONMENTAL PROTECTION
RESILIENT FLORIDA GRANT PROGRAM
EXHIBIT A
PROGRESS REPORT FORM**

The current **Exhibit A, Progress Report Form** for the Resilient Florida Program grant agreements can be found on the Department's website at the link below. Each payment request must be submitted on the current form. The Department will notify grantees of any substantial changes to Exhibit A that occur during the grant agreement period.

<https://floridadep.gov/Resilient-Florida-Program/Grants>

**STATE OF FLORIDA
DEPARTMENT OF ENVIRONMENTAL PROTECTION
RESILIENT FLORIDA GRANT PROGRAM
EXHIBIT C
PAYMENT REQUEST SUMMARY FORM**

The current **Exhibit C, Payment Request Summary Form** for the Resilient Florida Program grant agreements can be found on the Department's website at the link below. Each payment request must be submitted on the current form. The Department will notify grantees of any substantial changes to Exhibit C that occur during the grant agreement period.

<https://floridadep.gov/Resilient-Florida-Program/Grants>

EXHIBIT F

DEP AGREEMENT NO. 22FRP103

SOUTH SEWALL'S POINT ROAD PHASE 3 – NORTH & SOUTH AREAS

Town of Sewall's Point

Final Project Report



Insert Month & Year

This report is funded in part through a grant agreement from the Florida Department of Environmental Protection. The views, statements, findings, conclusions, and recommendations expressed herein are those of the author(s) and do not necessarily reflect the views of the State of Florida or any of its subagencies.

Part I. Executive Summary

Part II. Methodology

Part III. Outcome

Include the following: 1) evaluation of project's ability to meet goals and expected performance measures and provide explanation for why goals were not met, if applicable; 2) identify successful outcomes, areas for improvement, and quantifiable metrics (including the assigned metric in Exhibit A, if applicable) as a result of the project; and 3) final project photos, if an implementation construction project.

Part IV. Further Recommendations

Instructions for completing Exhibit F Final Project Report Form:

DEP AGREEMENT NO.: This is the number on your grant agreement.

GRANTEE NAME: Enter the name of the grantee's agency.

PROJECT TITLE: Enter the title shown on the first page of the grant agreement.

MONTH & YEAR: Enter month and year of publication

The final Project Report must contain the following sections: Executive Summary, Methodology, Outcome, and Further Recommendations. The Final Project Report must comply with the publication requirements in the grant agreement. Please limit the final project report to no more than five (5) pages. One electronic copy shall be submitted to the Department's Grant Manager for approval. Final payment will be held until receipt and approval of the Final Project Report.

Questions regarding completion of the Final Project Report should be directed to the Department's Grant Manager, identified in paragraph 18 of this agreement.



Florida Department of Environmental Protection

EXHIBIT G

**PHOTOGRAPHER RELEASE FORM
FOR PHOTOGRAPHS, VIDEOS, AUDIO RECORDINGS AND ARTWORKS**

DEP AGREEMENT NO: 22FRP103

RELEASE FORM FOR PHOTOGRAPHS, VIDEOS, AUDIO RECORDINGS AND ARTWORKS

Owner/Submitter's Name: _____

Address: _____

City: _____ **State:** _____ **Zip:** _____

Phone Number: () _____ **Email:** _____

License and Indemnification

I certify that I am the owner of the photograph(s), video(s), audio recording(s) and/or artwork(s) being submitted and am eighteen (18) years of age or older.

I hereby grant to the Florida Department of Environmental Protection the royalty-free and non-exclusive right to distribute, publish and use the photograph(s), video(s), audio recording(s) and art work(s) submitted herewith (the "Work") to promote the Florida Department of Environmental Protection. Uses may include, but are not limited to:

1. Promotion of FDEP (including, but limited to publications, websites, social media venues, advertisements, etc.); and
2. Distribution to the media; and
3. Use in commercial products.

The Florida Department of Environmental Protection reserves the right to use/not use any Work as deemed appropriate by the Florida Department of Environmental Protection. No Work will be returned once submitted.

I hereby acknowledge that the Florida Department of Environmental Protection shall bear no responsibility whatsoever for protecting the Work against third-party infringement of my copyright interest or other intellectual property rights or other rights I may hold in such Work, and in no way shall be responsible for any losses I may suffer as a result of any such infringement; and I hereby represent and warrant that the Work does not infringe the rights of any other individual or entity.

I hereby unconditionally release, hold harmless and indemnify the Florida Department of Environmental Protection, its employees, volunteers, and representatives of and from all claims, liabilities and losses arising out of or in connection with the Florida Department of Environmental Protection's use of the Work. This release and indemnification shall be binding upon me, and my heirs, executors, administrators and assigns.

I have read and understand the terms of this release.

Owner signature: _____ **Date:** _____

Photo/video/audio/artwork/recording file name(s): _____

Location of photo/video/audio recording/artwork: _____

Name of person accepting Work submission _____

**STATE OF FLORIDA
DEPARTMENT OF ENVIRONMENTAL PROTECTION
RESILIENT FLORIDA GRANT PROGRAM
CONTRACTUAL SERVICES CERTIFICATION**

Exhibit H

Required for all grant agreements that include Contractual Services as an expenditure category.

DEP Agreement Number: 22FRP103

Project Title: South Sewall's Point Road Phase 3 - North & South Areas

Grantee: Town of Sewall's Point

Prior to making a request for payment of contractual services, the Grantee must provide the following to the Department Grant Manager then responsible for the Grantee's Resilient Florida Grant Program grant agreement:

1. Documentation of the Grantee's procurement process, as consistent with Attachment 1, Paragraph 9(c) and Attachment 2, Paragraph 11;
2. A list of all subcontractor quote and/or bid amounts (as applicable), including the company name and address for each subcontractor;
3. An explanation of how and why the Grantee made their determination(s) for the subcontractor(s) selected to perform certain task(s) under the Grantee's relevant grant agreement; and
4. This Exhibit H, signed and dated by the Grantee's own (non-Departmental) grant manager.

By signing below, I certify that, on behalf of the Grantee, I have provided all the information required by items 1. through 3. of this exhibit, as stated above, to the Department Grant Manager currently responsible for the Grantee's Resilient Florida Grant Program grant agreement. I also certify that the procurement process the Grantee utilized follows all of said Grantee's non-Departmental policies and procedures for subcontractors.

Grantee's Grant Manager Signature

Print Name

Date

**COMMON CARRIER OR CONTRACTED CARRIER ATTESTATION
FORM
(PUR 1808)**

This form must be completed by a Common Carrier or contracted carrier and submitted to the Governmental Entity with which a Contract being is executed, amended, or renewed. Capitalized terms used herein have the definitions ascribed in section 908.111, F.S.

Name of Common Carrier or contracted carrier is not willfully providing and will not willfully provide any service during the Contract term in furtherance of transporting a person into this state knowing that the person is an Unauthorized Alien, except to facilitate the detention, removal, or departure of the person from this state or the United States.

Under penalties of perjury, I declare that I have read the foregoing statement and that the facts stated in it are true.

Printed Name:

Title:

Signature:

Date:

**AMENDMENT NO. 1
TO AGREEMENT NO. 22FRP103
BETWEEN
FLORIDA DEPARTMENT OF ENVIRONMENTAL PROTECTION
AND
TOWN OF SEWALL'S POINT**

This Amendment to Agreement No. 22FRP103 (Agreement), as previously amended, is made by and between the Department of Environmental Protection (Department), an agency of the State of Florida, and Town of Sewall's Point (Grantee), on the date last signed below.

WHEREAS, the Department entered into the Agreement with the Grantee for South Sewall's Point Road Phase 3 – North & South Areas (Project), effective September 6, 2023; and,

WHEREAS, the Department has requested an update to the Project Title shall hereinafter change from, "South Sewall's Point Road Phase 3 – North & South Areas" to "Town of Sewall's Point Road Improvements" with regards to any and all past, current, and future Project documents and communications directly concerning Agreement Number 22FRP103;

WHEREAS, \$2,750,000 in additional funding for this Project is provided under Line Item 152-D 22 of the 2021-2022 General Appropriations Act; and the total funding for this Agreement is now \$6,170,000; and,

WHEREAS, the DEPARTMENT has requested an update to Attachment 1, Attachment 2, Attachment 3, Attachment 5, Attachment 6, Attachment 8, and Exhibit H following updates from the Office of the General Counsel.

WHEREAS, other changes to the Agreement are necessary.

NOW THEREFORE, the Department and Grantee hereby agree as follows:

- Section 5. of the Standard Grant Agreement is hereby revised to the following:

Total Amount of Funding:	Funding Source?	Award #s or Line Item Appropriations:	Amount per Source(s):
\$6,170,000	<input type="checkbox"/> State <input checked="" type="checkbox"/> Federal	152-D 22	\$6,170,000
	<input type="checkbox"/> Grantee Match		\$0
Total Amount of Funding + Grantee Match, if any:			\$6,170,000

- Section 6. of the Standard Grant Agreement is hereby revised to the following:

Department's Grant Manager
Name: Hanna Tillotson
Address: Resilient Florida Program
3900 Commonwealth Blvd, MS230
Tallahassee, Florida 32399
Phone: 850-245-7540
Email: Hanna.Tillotson@FloridaDEP.gov


3. Attachment 1, Standard Terms and Conditions, is hereby deleted in its entirety and replaced with Attachment 1-A, Revised Standard Terms and Conditions. All references in the Agreement to Attachment 1 shall hereinafter refer to Attachment 1-A, Revised Standard Terms and Conditions.
4. Attachment 2, Special Terms and Conditions, is hereby deleted in its entirety and replaced with Attachment 2-A, Revised Special Standard Terms and Conditions. All references in the Agreement to Attachment 2 shall hereinafter refer to Attachment 2-A, Revised Special Terms and Conditions.
5. Attachment 3, Grant Work Plan, is hereby deleted in its entirety and replaced with Attachment 3-A, Revised Grant Work Plan, as attached to this Amendment and hereby incorporated into the Agreement. All references in the Agreement to Attachment 3 shall hereinafter refer to Attachment 3-A, Revised Grant Work Plan.
6. Attachment 5, Special Audit Requirements, is hereby deleted in its entirety and replaced with Attachment 5-A, Revised Special Audit Requirements, attached hereto and made a part of the Agreement. All references in the Agreement to Attachment 5, shall hereinafter refer to Attachment 5-A, Revised Special Audit Requirements.
7. Attachment 6, Resilient Florida Program Specific Requirements is hereby deleted in its entirety and replaced with Attachment 6-A, Revised Resilient Florida Program Specific Requirements, attached hereto and made a part of the Agreement. All references in the Agreement to Attachment 6, shall hereinafter refer to Attachment 6-A, Revised Resilient Florida Program Specific Requirements.
8. Attachment 8, Contract Provisions for Coronavirus State and Local Fiscal Recovery Funds (SLFRF) Agreements, is hereby deleted in its entirety and replaced with Attachment 8-A, Revised Contract Provisions for Coronavirus State and Local Fiscal Recovery Funds (SLFRF) Agreements, attached hereto and made a part of the Agreement. All references in the Agreement to Attachment 8, shall hereinafter refer to Attachment 8-A, Revised Contract Provisions for Coronavirus State and Local Fiscal Recovery Funds (SLFRF) Agreements.
9. Exhibit H, Contractual Services Certification, is hereby deleted in its entirety and replaced with Exhibit H-1, Revised Contractual Services Certification, attached hereto and made a part of the Agreement. All references in the Agreement to Exhibit H, shall hereinafter refer to Exhibit H-1, Revised Contractual Services Certification.
10. All other terms and conditions of the Agreement remain in effect. If and to the extent that any inconsistency may appear between the Agreement and this Amendment, the provisions of this Amendment shall control.

REMAINDER OF PAGE INTENTIONALLY LEFT BLANK

The parties agree to the terms and conditions of this Amendment and have duly authorized their respective representatives to sign it on the dates indicated below.

TOWN OF SEWALL'S POINT

FLORIDA DEPARTMENT OF ENVIRONMENTAL PROTECTION

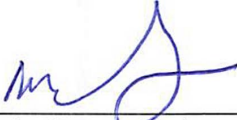By: 
Authorized Representative or Designee

By: 
Secretary or Designee

Robert Daniels, Town Manager
Print Name and Title

Alex Reed, Director of the Office of Resilience and Coastal Protection
Print Name and Title

Date: 4/18/2024

Date: 4/26/2024

List of attachments/exhibits included as part of this Amendment:

<u>Specify Type</u>	<u>Letter/ Number</u>	<u>Description</u>
Attachment	1-A	Revised Standard Terms and Conditions (13 pages)
Attachment	2-A	Revised Special Terms and Conditions (3 pages)
Attachment	3-A	Revised Grant Work Plan (3 pages)
Attachment	5-A	Revised Special Audit Requirements (7 pages)
Attachment	6-A	Revised Program Specific Requirements (2 pages)
Attachment	8-A	Revised Contract Provisions for Coronavirus and Local Fiscal Recovery Funds (SLFRF) Agreements (6 pages)
Exhibit	H-1	Revised Contractual Services Certification (1 page)

**STATE OF FLORIDA
DEPARTMENT OF ENVIRONMENTAL PROTECTION
REVISED STANDARD TERMS AND CONDITIONS
APPLICABLE TO GRANT AGREEMENTS**

ATTACHMENT 1-A

1. Entire Agreement.

This Grant Agreement, including any Attachments and Exhibits referred to herein and/or attached hereto (Agreement), constitutes the entire agreement between the parties with respect to the subject matter hereof and supersedes all prior agreements, whether written or oral, with respect to such subject matter. Any terms and conditions included on Grantee's forms or invoices shall be null and void.

2. Grant Administration.

- a. **Order of Precedence.** If there are conflicting provisions among the documents that make up the Agreement, the order of precedence for interpretation of the Agreement is as follows:
- i. Standard Grant Agreement
 - ii. Attachments other than Attachment 1, in numerical order as designated in the Standard Grant Agreement
 - iii. Attachment 1, Standard Terms and Conditions
 - iv. The Exhibits in the order designated in the Standard Grant Agreement
- b. All approvals, written or verbal, and other written communication among the parties, including all notices, shall be obtained by or sent to the parties' Grant Managers. All written communication shall be by electronic mail, U.S. Mail, a courier delivery service, or delivered in person. Notices shall be considered delivered when reflected by an electronic mail read receipt, a courier service delivery receipt, other mail service delivery receipt, or when receipt is acknowledged by recipient. If the notice is delivered in multiple ways, the notice will be considered delivered at the earliest delivery time.
- c. If a different Grant Manager is designated by either party after execution of this Agreement, notice of the name and contact information of the new Grant Manager will be submitted in writing to the other party and maintained in the respective parties' records. A change of Grant Manager does not require a formal amendment or change order to the Agreement.
- d. This Agreement may be amended, through a formal amendment or a change order, only by a written agreement between both parties. A formal amendment to this Agreement is required for changes which cause any of the following:
- (1) an increase or decrease in the Agreement funding amount;
 - (2) a change in Grantee's match requirements;
 - (3) a change in the expiration date of the Agreement; and/or
 - (4) changes to the cumulative amount of funding transfers between approved budget categories, as defined in Attachment 3, Grant Work Plan, that exceeds or is expected to exceed twenty percent (20%) of the total budget as last approved by Department.
- A change order to this Agreement may be used when:
- (1) task timelines within the current authorized Agreement period change;
 - (2) the cumulative transfer of funds between approved budget categories, as defined in Attachment 3, Grant Work Plan, are less than twenty percent (20%) of the total budget as last approved by Department;
 - (3) changing the current funding source as stated in the Standard Grant Agreement; and/or
 - (4) fund transfers between budget categories for the purposes of meeting match requirements.
- This Agreement may be amended to provide for additional services if additional funding is made available by the Legislature.
- e. All days in this Agreement are calendar days unless otherwise specified.

3. Agreement Duration.

The term of the Agreement shall begin and end on the dates indicated in the Standard Grant Agreement, unless extended or terminated earlier in accordance with the applicable terms and conditions. The Grantee shall be eligible for reimbursement for work performed on or after the date of execution through the expiration date of this Agreement, unless otherwise specified in Attachment 2, Special Terms and Conditions. However, work performed prior to the execution of this Agreement may be reimbursable or used for match purposes if permitted by the Special Terms and Conditions.

4. Deliverables.

The Grantee agrees to render the services or other units of deliverables as set forth in Attachment 3, Grant Work Plan. The services or other units of deliverables shall be delivered in accordance with the schedule and at the pricing outlined in the Grant Work Plan. Deliverables may be comprised of activities that must be completed prior to Department making payment on that deliverable. The Grantee agrees to perform in accordance with the terms and conditions set forth in this Agreement and all attachments and exhibits incorporated by the Standard Grant Agreement.

5. Performance Measures.

The Grantee warrants that: (1) the services will be performed by qualified personnel; (2) the services will be of the kind and quality described in the Grant Work Plan; (3) the services will be performed in a professional and workmanlike manner in accordance with industry standards and practices; (4) the services shall not and do not knowingly infringe upon the intellectual property rights, or any other proprietary rights, of any third party; and (5) its employees, subcontractors, and/or subgrantees shall comply with any security and safety requirements and processes, if provided by Department, for work done at the Project Location(s). The Department reserves the right to investigate or inspect at any time to determine whether the services or qualifications offered by Grantee meet the Agreement requirements. Notwithstanding any provisions herein to the contrary, written acceptance of a particular deliverable does not foreclose Department's remedies in the event deficiencies in the deliverable cannot be readily measured at the time of delivery.

6. Acceptance of Deliverables.

- a. Acceptance Process. All deliverables must be received and accepted in writing by Department's Grant Manager before payment. The Grantee shall work diligently to correct all deficiencies in the deliverable that remain outstanding, within a reasonable time at Grantee's expense. If Department's Grant Manager does not accept the deliverables within 30 days of receipt, they will be deemed rejected.
- b. Rejection of Deliverables. The Department reserves the right to reject deliverables, as outlined in the Grant Work Plan, as incomplete, inadequate, or unacceptable due, in whole or in part, to Grantee's lack of satisfactory performance under the terms of this Agreement. The Grantee's efforts to correct the rejected deliverables will be at Grantee's sole expense. Failure to fulfill the applicable technical requirements or complete all tasks or activities in accordance with the Grant Work Plan will result in rejection of the deliverable and the associated invoice. Payment for the rejected deliverable will not be issued unless the rejected deliverable is made acceptable to Department in accordance with the Agreement requirements. The Department, at its option, may allow additional time within which Grantee may remedy the objections noted by Department. The Grantee's failure to make adequate or acceptable deliverables after a reasonable opportunity to do so shall constitute an event of default.

7. Financial Consequences for Nonperformance.

- a. Withholding Payment. In addition to the specific consequences explained in the Grant Work Plan and/or Special Terms and Conditions, the State of Florida (State) reserves the right to withhold payment when the Grantee has failed to perform/comply with provisions of this Agreement. None of the financial consequences for nonperformance in this Agreement as more fully described in the Grant Work Plan shall be considered penalties.
- b. Invoice reduction
If Grantee does not meet a deadline for any deliverable, the Department will reduce the invoice by 1% for each day the deadline is missed, unless an extension is approved in writing by the Department.
- c. Corrective Action Plan. If Grantee fails to correct all the deficiencies in a rejected deliverable within the specified timeframe, Department may, in its sole discretion, request that a proposed Corrective Action Plan (CAP) be submitted by Grantee to Department. The Department requests that Grantee specify the outstanding deficiencies in the CAP. All CAPs must be able to be implemented and performed in no more than sixty (60) calendar days.
 - i. The Grantee shall submit a CAP within ten (10) days of the date of the written request from Department. The CAP shall be sent to the Department's Grant Manager for review and approval. Within ten (10) days of receipt of a CAP, Department shall notify Grantee in writing whether the CAP proposed has been accepted. If the CAP is not accepted, Grantee shall have ten (10) days from receipt of Department letter rejecting the proposal to submit a revised proposed CAP. Failure to obtain Department approval of a CAP as specified above may result in Department's termination of this Agreement for cause as authorized in this Agreement.
 - ii. Upon Department's notice of acceptance of a proposed CAP, Grantee shall have ten (10) days to commence implementation of the accepted plan. Acceptance of the proposed CAP by Department does not relieve Grantee of any of its obligations under the Agreement. In the event the CAP fails to correct or eliminate performance deficiencies by Grantee, Department shall retain the right to

require additional or further remedial steps, or to terminate this Agreement for failure to perform. No actions approved by Department or steps taken by Grantee shall preclude Department from subsequently asserting any deficiencies in performance. The Grantee shall continue to implement the CAP until all deficiencies are corrected. Reports on the progress of the CAP will be made to Department as requested by Department's Grant Manager.

- iii. Failure to respond to a Department request for a CAP or failure to correct a deficiency in the performance of the Agreement as specified by Department may result in termination of the Agreement.

8. Payment.

- a. Payment Process. Subject to the terms and conditions established by the Agreement, the pricing per deliverable established by the Grant Work Plan, and the billing procedures established by Department, Department agrees to pay Grantee for services rendered in accordance with section 215.422, Florida Statutes (F.S.).
- b. Taxes. The Department is exempted from payment of State sales, use taxes and Federal excise taxes. The Grantee, however, shall not be exempted from paying any taxes that it is subject to, including State sales and use taxes, or for payment by Grantee to suppliers for taxes on materials used to fulfill its contractual obligations with Department. The Grantee shall not use Department's exemption number in securing such materials. The Grantee shall be responsible and liable for the payment of all its FICA/Social Security and other taxes resulting from this Agreement.
- c. Maximum Amount of Agreement. The maximum amount of compensation under this Agreement, without an amendment, is described in the Standard Grant Agreement. Any additional funds necessary for the completion of this Project are the responsibility of Grantee.
- d. Reimbursement for Costs. The Grantee shall be paid on a cost reimbursement basis for all eligible Project costs upon the completion, submittal, and approval of each deliverable identified in the Grant Work Plan. Reimbursement shall be requested on Exhibit C, Payment Request Summary Form. To be eligible for reimbursement, costs must be in compliance with laws, rules, and regulations applicable to expenditures of State funds, including, but not limited to, the Reference Guide for State Expenditures, which can be accessed at the following web address: <https://www.myfloridacfo.com/docs-sf/accounting-and-auditing-libraries/state-agencies/reference-guide-for-state-expenditures.pdf>.
- e. Rural Communities and Rural Areas of Opportunity. If Grantee is a county or municipality that qualifies as a "rural community" or "rural area of opportunity" (RAO) as defined in subsection 288.0656(2), F.S., such Grantee may request from the Department that all invoice payments (i.e., cost reimbursement) under this Agreement be directed to the relevant county or municipality or to the RAO itself. The Department will agree to Grantee's request if:
 - i. Grantee demonstrates that it is a county or municipality that qualifies as a "rural community" or "rural area of opportunity" under subsection 288.0656(2), F.S.;
 - ii. Grantee demonstrates current financial hardship using one (1) or more of the "economic distress" factors defined in subsection 288.0656(2)(c), F.S.;
 - iii. Grantee's performance has been verified by the Department, which has determined that Grantee is eligible for cost reimbursement and that Grantee's performance has been completed in accordance with this Agreement's terms and conditions; and
 - iv. Applicable federal and state law(s), rule(s) and regulation(s) allow for such payments.This subsection may not be construed to alter or limit any other applicable provisions of federal or state law, rule, or regulation. A current list of Florida's designated RAOs can be accessed at the following web address: <https://floridajobs.org/community-planning-and-development/rural-community-programs/rural-areas-of-opportunity>.
- f. Invoice Detail. All charges for services rendered or for reimbursement of expenses authorized by Department pursuant to the Grant Work Plan shall be submitted to Department in sufficient detail for a proper pre-audit and post-audit to be performed. The Grantee shall only invoice Department for deliverables that are completed in accordance with the Grant Work Plan.
- g. State Funds Documentation. Pursuant to section 216.1366, F.S., if Contractor meets the definition of a non-profit organization under section 215.97(2)(m), F.S., Contractor must provide the Department with documentation that indicates the amount of state funds:
 - i. Allocated to be used during the full term of the contract or agreement for remuneration to any member of the board of directors or an officer of Contractor.
 - ii. Allocated under each payment by the public agency to be used for remuneration of any member of the board of directors or an officer of the Contractor.

The documentation must indicate the amounts and recipients of the remuneration. Such information must be posted on the State's contract tracking system and maintained pursuant to section 215.985, F.S., and must be posted on the Contractor's website, if Contractor maintains a website.

- h. Interim Payments. Interim payments may be made by Department, at its discretion, if the completion of deliverables to date have first been accepted in writing by Department's Grant Manager.
- i. Final Payment Request. A final payment request should be submitted to Department no later than sixty (60) days following the expiration date of the Agreement to ensure the availability of funds for payment. However, all work performed pursuant to the Grant Work Plan must be performed on or before the expiration date of the Agreement.
- j. Annual Appropriation Contingency. The State's performance and obligation to pay under this Agreement is contingent upon an annual appropriation by the Legislature. This Agreement is not a commitment of future appropriations. Authorization for continuation and completion of work and any associated payments may be rescinded, with proper notice, at the discretion of Department if the Legislature reduces or eliminates appropriations.
- k. Interest Rates. All interest rates charged under the Agreement shall be calculated on the prevailing rate used by the State Board of Administration. To obtain the applicable interest rate, please refer to: <https://www.myfloridacfo.com/division/aa/local-governments/judgement-interest-rates>.
- l. Refund of Payments to the Department. Any balance of unobligated funds that have been advanced or paid must be refunded to Department. Any funds paid in excess of the amount to which Grantee or subgrantee is entitled under the terms of the Agreement must be refunded to Department. If this Agreement is funded with federal funds and the Department is required to refund the federal government, the Grantee shall refund the Department its share of those funds.

9. Documentation Required for Cost Reimbursement Grant Agreements and Match.

If Cost Reimbursement or Match is authorized in Attachment 2, Special Terms and Conditions, the following conditions apply. Supporting documentation must be provided to substantiate cost reimbursement or match requirements for the following budget categories:

- a. Salary/Wages. Grantee shall list personnel involved, position classification, direct salary rates, and hours spent on the Project in accordance with Attachment 3, Grant Work Plan in their documentation for reimbursement or match requirements.
- b. Overhead/Indirect/General and Administrative Costs. If Grantee is being reimbursed for or claiming match for multipliers, all multipliers used (i.e., fringe benefits, overhead, indirect, and/or general and administrative rates) shall be supported by audit. If Department determines that multipliers charged by Grantee exceeded the rates supported by audit, Grantee shall be required to reimburse such funds to Department within thirty (30) days of written notification. Interest shall be charged on the excessive rate.
- c. Contractual Costs (Subcontractors). Match or reimbursement requests for payments to subcontractors must be substantiated by copies of invoices with backup documentation identical to that required from Grantee. Subcontracts which involve payments for direct salaries shall clearly identify the personnel involved, salary rate per hour, and hours spent on the Project. All eligible multipliers used (i.e., fringe benefits, overhead, indirect, and/or general and administrative rates) shall be supported by audit. If Department determines that multipliers charged by any subcontractor exceeded the rates supported by audit, Grantee shall be required to reimburse such funds to Department within thirty (30) days of written notification. Interest shall be charged on the excessive rate. Nonconsumable and/or nonexpendable personal property or equipment costing \$5,000 or more purchased for the Project under a subcontract is subject to the requirements set forth in chapters 273 and/or 274, F.S., and Chapter 69I-72, Florida Administrative Code (F.A.C.) and/or Chapter 69I-73, F.A.C., as applicable. The Grantee shall be responsible for maintaining appropriate property records for any subcontracts that include the purchase of equipment as part of the delivery of services. The Grantee shall comply with this requirement and ensure its subcontracts issued under this Agreement, if any, impose this requirement, in writing, on its subcontractors.
 - i. For fixed-price (vendor) subcontracts, the following provisions shall apply: The Grantee may award, on a competitive basis, fixed-price subcontracts to consultants/contractors in performing the work described in Attachment 3, Grant Work Plan. Invoices submitted to Department for fixed-price subcontracted activities shall be supported with a copy of the subcontractor's invoice and a copy of the tabulation form for the competitive procurement process (e.g., Invitation to Bid, Request for Proposals, or other similar competitive procurement document) resulting in the fixed-price subcontract. The Grantee may request approval from Department to award a fixed-price subcontract resulting from procurement methods other than those identified above. In this instance, Grantee shall request the advance written approval from Department's Grant Manager of the fixed price

- negotiated by Grantee. The letter of request shall be supported by a detailed budget and Scope of Services to be performed by the subcontractor. Upon receipt of Department Grant Manager's approval of the fixed-price amount, Grantee may proceed in finalizing the fixed-price subcontract.
- ii. If the procurement is subject to the Consultant's Competitive Negotiation Act under section 287.055, F.S. or the Brooks Act, Grantee must provide documentation clearly evidencing it has complied with the statutory or federal requirements.
 - d. Travel. All requests for match or reimbursement of travel expenses shall be in accordance with section 112.061, F.S.
 - e. Direct Purchase Equipment. For the purposes of this Agreement, Equipment is defined as capital outlay costing \$5,000 or more. Match or reimbursement for Grantee's direct purchase of equipment is subject to specific approval of Department, and does not include any equipment purchased under the delivery of services to be completed by a subcontractor. Include copies of invoices or receipts to document purchases, and a properly completed Exhibit B, Property Reporting Form.
 - f. Rental/Lease of Equipment. Match or reimbursement requests for rental/lease of equipment must include copies of invoices or receipts to document charges.
 - g. Miscellaneous/Other Expenses. If miscellaneous or other expenses, such as materials, supplies, non-excluded phone expenses, reproduction, or mailing, are reimbursable or available for match or reimbursement under the terms of this Agreement, the documentation supporting these expenses must be itemized and include copies of receipts or invoices. Additionally, independent of Grantee's contract obligations to its subcontractor, Department shall not reimburse any of the following types of charges: cell phone usage; attorney's fees or court costs; civil or administrative penalties; or handling fees, such as set percent overages associated with purchasing supplies or equipment.
 - h. Land Acquisition. Reimbursement for the costs associated with acquiring interest and/or rights to real property (including access rights through ingress/egress easements, leases, license agreements, or other site access agreements; and/or obtaining record title ownership of real property through purchase) must be supported by the following, as applicable: Copies of Property Appraisals, Environmental Site Assessments, Surveys and Legal Descriptions, Boundary Maps, Acreage Certification, Title Search Reports, Title Insurance, Closing Statements/ Documents, Deeds, Leases, Easements, License Agreements, or other legal instrument documenting acquired property interest and/or rights. If land acquisition costs are used to meet match requirements, Grantee agrees that those funds shall not be used as match for any other Agreement supported by State or Federal funds.

10. Status Reports.

The Grantee shall submit status reports quarterly, unless otherwise specified in the Attachments, on Exhibit A, Progress Report Form, to Department's Grant Manager describing the work performed during the reporting period, problems encountered, problem resolutions, scheduled updates, and proposed work for the next reporting period. Quarterly status reports are due no later than twenty (20) days following the completion of the quarterly reporting period. For the purposes of this reporting requirement, the quarterly reporting periods end on March 31, June 30, September 30 and December 31. The Department will review the required reports submitted by Grantee within thirty (30) days.

11. Retainage.

The following provisions apply if Department withholds retainage under this Agreement:

- a. The Department reserves the right to establish the amount and application of retainage on the work performed under this Agreement up to the maximum percentage described in Attachment 2, Special Terms and Conditions. Retainage may be withheld from each payment to Grantee pending satisfactory completion of work and approval of all deliverables.
- b. If Grantee fails to perform the requested work or fails to perform the work in a satisfactory manner, Grantee shall forfeit its right to payment of the retainage associated with the work. Failure to perform includes, but is not limited to, failure to submit the required deliverables or failure to provide adequate documentation that the work was actually performed. The Department shall provide written notification to Grantee of the failure to perform that shall result in retainage forfeiture. If the Grantee does not correct the failure to perform within the timeframe stated in Department's notice, the retainage will be forfeited to Department.
- c. No retainage shall be released or paid for incomplete work while this Agreement is suspended.
- d. Except as otherwise provided above, Grantee shall be paid the retainage associated with the work, provided Grantee has completed the work and submits an invoice for retainage held in accordance with the invoicing procedures under this Agreement.

12. Insurance.

- a. Insurance Requirements for Sub-Grantees and/or Subcontractors. The Grantee shall require its sub-grantees and/or subcontractors, if any, to maintain insurance coverage of such types and with such terms and limits as described in this Agreement. The Grantee shall require all its sub-grantees and/or subcontractors, if any, to make compliance with the insurance requirements of this Agreement a condition of all contracts that are related to this Agreement. Sub-grantees and/or subcontractors must provide proof of insurance upon request.
- b. Deductibles. The Department shall be exempt from, and in no way liable for, any sums of money representing a deductible in any insurance policy. The payment of such deductible shall be the sole responsibility of the Grantee providing such insurance.
- c. Proof of Insurance. Upon execution of this Agreement, Grantee shall provide Department documentation demonstrating the existence and amount for each type of applicable insurance coverage *prior to* performance of any work under this Agreement. Upon receipt of written request from Department, Grantee shall furnish Department with proof of applicable insurance coverage by standard form certificates of insurance, a self-insured authorization, or other certification of self-insurance.
- d. Duty to Maintain Coverage. In the event that any applicable coverage is cancelled by the insurer for any reason, or if Grantee cannot get adequate coverage, Grantee shall immediately notify Department of such cancellation and shall obtain adequate replacement coverage conforming to the requirements herein and provide proof of such replacement coverage within ten (10) days after the cancellation of coverage.
- e. Insurance Trust. If the Grantee's insurance is provided through an insurance trust, the Grantee shall instead add the Department of Environmental Protection, its employees, and officers as an additional covered party everywhere the Agreement requires them to be added as an additional insured.

13. Termination.

- a. Termination for Convenience. When it is in the State's best interest, Department may, at its sole discretion, terminate the Agreement in whole or in part by giving 30 days' written notice to Grantee. The Department shall notify Grantee of the termination for convenience with instructions as to the effective date of termination or the specific stage of work at which the Agreement is to be terminated. The Grantee must submit all invoices for work to be paid under this Agreement within thirty (30) days of the effective date of termination. The Department shall not pay any invoices received after thirty (30) days of the effective date of termination.
- b. Termination for Cause. The Department may terminate this Agreement if any of the events of default described in the Events of Default provisions below occur or in the event that Grantee fails to fulfill any of its other obligations under this Agreement. If, after termination, it is determined that Grantee was not in default, or that the default was excusable, the rights and obligations of the parties shall be the same as if the termination had been issued for the convenience of Department. The rights and remedies of Department in this clause are in addition to any other rights and remedies provided by law or under this Agreement.
- c. Grantee Obligations upon Notice of Termination. After receipt of a notice of termination or partial termination unless as otherwise directed by Department, Grantee shall not furnish any service or deliverable on the date, and to the extent specified, in the notice. However, Grantee shall continue work on any portion of the Agreement not terminated. If the Agreement is terminated before performance is completed, Grantee shall be paid only for that work satisfactorily performed for which costs can be substantiated. The Grantee shall not be entitled to recover any cancellation charges or lost profits.
- d. Continuation of Prepaid Services. If Department has paid for any services prior to the expiration, cancellation, or termination of the Agreement, Grantee shall continue to provide Department with those services for which it has already been paid or, at Department's discretion, Grantee shall provide a refund for services that have been paid for but not rendered.
- e. Transition of Services Upon Termination, Expiration, or Cancellation of the Agreement. If services provided under the Agreement are being transitioned to another provider(s), Grantee shall assist in the smooth transition of Agreement services to the subsequent provider(s). This requirement is at a minimum an affirmative obligation to cooperate with the new provider(s), however additional requirements may be outlined in the Grant Work Plan. The Grantee shall not perform any services after Agreement expiration or termination, except as necessary to complete the transition or continued portion of the Agreement, if any.

14. Notice of Default.

If Grantee defaults in the performance of any covenant or obligation contained in the Agreement, including, any of the events of default, Department shall provide notice to Grantee and an opportunity to cure that is reasonable under the circumstances. This notice shall state the nature of the failure to perform and provide a time certain for correcting the failure. The notice will also provide that, should the Grantee fail to perform within the time provided, Grantee will be found in default, and Department may terminate the Agreement effective as of the date of receipt of the default notice.

15. Events of Default.

Provided such failure is not the fault of Department or outside the reasonable control of Grantee, the following non-exclusive list of events, acts, or omissions, shall constitute events of default:

- a. The commitment of any material breach of this Agreement by Grantee, including failure to timely deliver a material deliverable, failure to perform the minimal level of services required for a deliverable, discontinuance of the performance of the work, failure to resume work that has been discontinued within a reasonable time after notice to do so, or abandonment of the Agreement;
- b. The commitment of any material misrepresentation or omission in any materials, or discovery by the Department of such, made by the Grantee in this Agreement or in its application for funding;
- c. Failure to submit any of the reports required by this Agreement or having submitted any report with incorrect, incomplete, or insufficient information;
- d. Failure to honor any term of the Agreement;
- e. Failure to abide by any statutory, regulatory, or licensing requirement, including an entry of an order revoking the certificate of authority granted to the Grantee by a state or other licensing authority;
- f. Failure to pay any and all entities, individuals, and furnishing labor or materials, or failure to make payment to any other entities as required by this Agreement;
- g. Employment of an unauthorized alien in the performance of the work, in violation of Section 274 (A) of the Immigration and Nationality Act;
- h. Failure to maintain the insurance required by this Agreement;
- i. One or more of the following circumstances, uncorrected for more than thirty (30) days unless, within the specified 30-day period, Grantee (including its receiver or trustee in bankruptcy) provides to Department adequate assurances, reasonably acceptable to Department, of its continuing ability and willingness to fulfill its obligations under the Agreement:
 - i. Entry of an order for relief under Title 11 of the United States Code;
 - ii. The making by Grantee of a general assignment for the benefit of creditors;
 - iii. The appointment of a general receiver or trustee in bankruptcy of Grantee's business or property; and/or
 - iv. An action by Grantee under any state insolvency or similar law for the purpose of its bankruptcy, reorganization, or liquidation.

16. Suspension of Work.

The Department may, in its sole discretion, suspend any or all activities under the Agreement, at any time, when it is in the best interest of the State to do so. The Department shall provide Grantee written notice outlining the particulars of suspension. Examples of reasons for suspension include, but are not limited to, budgetary constraints, declaration of emergency, or other such circumstances. After receiving a suspension notice, Grantee shall comply with the notice. Within 90 days, or any longer period agreed to by the parties, Department shall either: (1) issue a notice authorizing resumption of work, at which time activity shall resume; or (2) terminate the Agreement. If the Agreement is terminated after 30 days of suspension, the notice of suspension shall be deemed to satisfy the thirty (30) days' notice required for a notice of termination for convenience. Suspension of work shall not entitle Grantee to any additional compensation.

17. Force Majeure.

The Grantee shall not be responsible for delay resulting from its failure to perform if neither the fault nor the negligence of Grantee or its employees or agents contributed to the delay and the delay is due directly to acts of God, wars, acts of public enemies, strikes, fires, floods, or other similar cause wholly beyond Grantee's control, or for any of the foregoing that affect subcontractors or suppliers if no alternate source of supply is available to Grantee. In case of any delay Grantee believes is excusable, Grantee shall notify Department in writing of the delay or potential delay and describe the cause of the delay either (1) within ten days after the cause that creates or will create the delay first arose, if Grantee could reasonably foresee that a delay could occur as a result; or (2) if delay is not reasonably foreseeable, within five days after the date Grantee first had reason to believe that a delay could result. **THE FOREGOING SHALL CONSTITUTE THE GRANTEE'S SOLE REMEDY OR EXCUSE WITH RESPECT TO DELAY.** Providing notice in strict accordance with this paragraph is a condition precedent to such remedy. No claim for damages, other than for an extension of time, shall be asserted against Department. The Grantee shall not be entitled to an increase in the Agreement price or payment of any kind from Department for direct, indirect, consequential, impact or other costs, expenses or damages, including but not limited to costs of acceleration or inefficiency, arising because of delay, disruption, interference, or hindrance from any cause whatsoever. If performance is suspended or delayed, in whole or in part, due to any of the causes described in this paragraph, after the causes have ceased to exist Grantee shall perform at no increased cost, unless Department determines, in its sole

discretion, that the delay will significantly impair the value of the Agreement to Department, in which case Department may: (1) accept allocated performance or deliveries from Grantee, provided that Grantee grants preferential treatment to Department with respect to products subjected to allocation; (2) contract with other sources (without recourse to and by Grantee for the related costs and expenses) to replace all or part of the products or services that are the subject of the delay, which purchases may be deducted from the Agreement quantity; or (3) terminate Agreement in whole or in part.

18. Indemnification.

- a. The Grantee shall be fully liable for the actions of its agents, employees, partners, or subcontractors and shall fully indemnify, defend, and hold harmless Department and its officers, agents, and employees, from suits, actions, damages, and costs of every name and description arising from or relating to:
 - i. personal injury and damage to real or personal tangible property alleged to be caused in whole or in part by Grantee, its agents, employees, partners, or subcontractors; provided, however, that Grantee shall not indemnify for that portion of any loss or damages proximately caused by the negligent act or omission of Department;
 - ii. the Grantee's breach of this Agreement or the negligent acts or omissions of Grantee.
- b. The Grantee's obligations under the preceding paragraph with respect to any legal action are contingent upon Department giving Grantee: (1) written notice of any action or threatened action; (2) the opportunity to take over and settle or defend any such action at Grantee's sole expense; and (3) assistance in defending the action at Grantee's sole expense. The Grantee shall not be liable for any cost, expense, or compromise incurred or made by Department in any legal action without Grantee's prior written consent, which shall not be unreasonably withheld.
- c. Notwithstanding sections a. and b. above, the following is the sole indemnification provision that applies to Grantees that are governmental entities: Each party hereto agrees that it shall be solely responsible for the negligent or wrongful acts of its employees and agents. However, nothing contained herein shall constitute a waiver by either party of its sovereign immunity or the provisions of section 768.28, F.S. Further, nothing herein shall be construed as consent by a state agency or subdivision of the State to be sued by third parties in any matter arising out of any contract or this Agreement.
- d. No provision in this Agreement shall require Department to hold harmless or indemnify Grantee, insure or assume liability for Grantee's negligence, waive Department's sovereign immunity under the laws of Florida, or otherwise impose liability on Department for which it would not otherwise be responsible. Any provision, implication or suggestion to the contrary is null and void.

19. Limitation of Liability.

The Department's liability for any claim arising from this Agreement is limited to compensatory damages in an amount no greater than the sum of the unpaid balance of compensation due for goods or services rendered pursuant to and in compliance with the terms of the Agreement. Such liability is further limited to a cap of \$100,000.

20. Remedies.

Nothing in this Agreement shall be construed to make Grantee liable for force majeure events. Nothing in this Agreement, including financial consequences for nonperformance, shall limit Department's right to pursue its remedies for other types of damages under the Agreement, at law or in equity. The Department may, in addition to other remedies available to it, at law or in equity and upon notice to Grantee, retain such monies from amounts due Grantee as may be necessary to satisfy any claim for damages, penalties, costs and the like asserted by or against it.

21. Waiver.

The delay or failure by Department to exercise or enforce any of its rights under this Agreement shall not constitute or be deemed a waiver of Department's right thereafter to enforce those rights, nor shall any single or partial exercise of any such right preclude any other or further exercise thereof or the exercise of any other right.

22. Statutory Notices Relating to Unauthorized Employment and Subcontracts.

- a. The Department shall consider the employment by any Grantee of unauthorized aliens a violation of Section 274A(e) of the Immigration and Nationality Act. If Grantee/subcontractor knowingly employs unauthorized aliens, such violation shall be cause for unilateral cancellation of this Agreement. The Grantee shall be responsible for including this provision in all subcontracts with private organizations issued as a result of this Agreement.
- b. Pursuant to sections 287.133, 287.134, and 287.137 F.S., the following restrictions apply to persons placed on the convicted vendor list, discriminatory vendor list, or the antitrust violator vendor list:
 - i. **Public Entity Crime.** A person or affiliate who has been placed on the convicted vendor list following a conviction for a public entity crime may not submit a bid, proposal, or reply on a contract to provide any goods or services to a public entity; may not submit a bid, proposal, or reply on a contract with a public entity for the construction or repair of a public building or public work; may

not submit bids, proposals, or replies on leases of real property to a public entity; may not be awarded or perform work as a Grantee, supplier, subcontractor, or consultant under a contract with any public entity; and may not transact business with any public entity in excess of the threshold amount provided in section 287.017, F.S., for CATEGORY TWO for a period of 36 months following the date of being placed on the convicted vendor list.

- ii. Discriminatory Vendors. An entity or affiliate who has been placed on the discriminatory vendor list may not submit a bid, proposal, or reply on a contract to provide any goods or services to a public entity; may not submit a bid, proposal, or reply on a contract with a public entity for the construction or repair of a public building or public work; may not submit bids, proposals, or replies on leases of real property to a public entity; may not be awarded or perform work as a contractor, supplier, subcontractor, or consultant under a contract with any public entity; and may not transact business with any public entity.
- iii. Antitrust Violator Vendors. A person or an affiliate who has been placed on the antitrust violator vendor list following a conviction or being held civilly liable for an antitrust violation may not submit a bid, proposal, or reply on any contract to provide any good or services to a public entity; may not submit a bid, proposal, or reply on any contract with a public entity for the construction or repair of a public building or public work; may not submit a bid, proposal, or reply on leases of real property to a public entity; may not be awarded or perform work as a Grantee, supplier, subcontractor, or consultant under a contract with a public entity; and may not transact new business with a public entity.
- iv. Notification. The Grantee shall notify Department if it or any of its suppliers, subcontractors, or consultants have been placed on the convicted vendor list, the discriminatory vendor list, or antitrust violator vendor list during the life of the Agreement. The Florida Department of Management Services is responsible for maintaining the discriminatory vendor list and the antitrust violator vendor list and posts the list on its website. Questions regarding the discriminatory vendor list or antitrust violator vendor list may be directed to the Florida Department of Management Services, Office of Supplier Diversity, at (850) 487-0915.

23. Compliance with Federal, State and Local Laws.

- a. The Grantee and all its agents shall comply with all federal, state and local regulations, including, but not limited to, nondiscrimination, wages, social security, workers' compensation, licenses, and registration requirements. The Grantee shall include this provision in all subcontracts issued as a result of this Agreement.
- b. No person, on the grounds of race, creed, color, religion, national origin, age, gender, or disability, shall be excluded from participation in; be denied the proceeds or benefits of; or be otherwise subjected to discrimination in performance of this Agreement.
- c. This Agreement shall be governed by and construed in accordance with the laws of the State of Florida.
- d. Any dispute concerning performance of the Agreement shall be processed as described herein. Jurisdiction for any damages arising under the terms of the Agreement will be in the courts of the State, and venue will be in the Second Judicial Circuit, in and for Leon County. Except as otherwise provided by law, the parties agree to be responsible for their own attorney fees incurred in connection with disputes arising under the terms of this Agreement.

24. Build America, Buy America Act (BABA) - Infrastructure Projects with Federal Funding.

This provision does not apply to Agreements that are wholly funded by Coronavirus State and Local Fiscal Recovery Funds under the American Rescue Plan Act. Also, this provision does not apply where there is a valid waiver in place. However, the provision may apply to funds expended before the waiver or after expiration of the waiver.

If applicable, Recipients or Subrecipients of an award of Federal financial assistance from a program for infrastructure are required to comply with the Build America, Buy America Act (BABA), including the following provisions:

- a. All iron and steel used in the project are produced in the United States--this means all manufacturing processes, from the initial melting stage through the application of coatings, occurred in the United States;
- b. All manufactured products used in the project are produced in the United States--this means the manufactured product was manufactured in the United States; and the cost of the components of the manufactured product that are mined, produced, or manufactured in the United States is greater than 55 percent of the total cost of all components of the manufactured product, unless another standard for determining the minimum amount of domestic content of the manufactured product has been established under applicable law or regulation; and

- c. All construction materials are manufactured in the United States-this means that all manufacturing processes for the construction material occurred in the United States.

The Buy America preference only applies to articles, materials, and supplies that are consumed in, incorporated into, or affixed to an infrastructure project. As such, it does not apply to tools, equipment, and supplies, such as temporary scaffolding, brought to the construction site and removed at or before the completion of the infrastructure project. Nor does a Buy America preference apply to equipment and furnishings, such as movable chairs, desks, and portable computer equipment, that are used at or within the finished infrastructure project but are not an integral part of the structure or permanently affixed to the infrastructure project.

25. Investing in America

Grantees of an award for construction projects in whole or in part by the Bipartisan Infrastructure Law or the Inflation Reduction Act, including the following provision:

- a. Signage Requirements

- a. Investing in America Emblem: The recipient will ensure that a sign is placed at construction sites supported in whole or in part by this award displaying the official Investing in America emblem and must identify the project as a “project funded by President Biden’s Bipartisan Infrastructure Law” or “project funded by President Biden’s Inflation Reduction Act” as applicable. The sign must be placed at construction sites in an easily visible location that can be directly linked to the work taking place and must be maintained in good condition throughout the construction period.

- The recipient will ensure compliance with the guidelines and design specifications provided by EPA for using the official Investing in America emblem available at:

- <https://www.epa.gov/invest/investing-america-signage>.

- b. Procuring Signs: Consistent with section 6002 of RCRA, 42 U.S.C. 6962, and 2 CFR 200.323, recipients are encouraged to use recycled or recovered materials when procuring signs. Signage costs are considered an allowable cost under this assistance agreement provided that the costs associated with signage are reasonable. Additionally, to increase public awareness of projects serving communities where English is not the predominant language, recipients are encouraged to translate the language on signs (excluding the official Investing in America emblem or EPA logo or seal) into the appropriate non-English language(s). The costs of such translation are allowable, provided the costs are reasonable.

26. Scrutinized Companies.

- a. Grantee certifies that it is not on the Scrutinized Companies that Boycott Israel List or engaged in a boycott of Israel. Pursuant to section 287.135, F.S., the Department may immediately terminate this Agreement at its sole option if the Grantee is found to have submitted a false certification; or if the Grantee is placed on the Scrutinized Companies that Boycott Israel List or is engaged in the boycott of Israel during the term of the Agreement.
- b. If this Agreement is for more than one million dollars, the Grantee certifies that it is also not on the Scrutinized Companies with Activities in Sudan, Scrutinized Companies with Activities in the Iran Petroleum Energy Sector List, or engaged with business operations in Cuba or Syria as identified in section 287.135, F.S. Pursuant to section 287.135, F.S., the Department may immediately terminate this Agreement at its sole option if the Grantee is found to have submitted a false certification; or if the Grantee is placed on the Scrutinized Companies with Activities in Sudan List, or Scrutinized Companies with Activities in the Iran Petroleum Energy Sector List, or engaged with business operations in Cuba or Syria during the term of the Agreement.
- c. As provided in subsection 287.135(8), F.S., if federal law ceases to authorize these contracting prohibitions, then they shall become inoperative.

27. Lobbying and Integrity.

The Grantee agrees that no funds received by it under this Agreement will be expended for the purpose of lobbying the Legislature or a State agency pursuant to section 216.347, F.S., except that pursuant to the requirements of section 287.058(6), F.S., during the term of any executed agreement between Grantee and the State, Grantee may lobby the executive or legislative branch concerning the scope of services, performance, term, or compensation regarding that agreement. The Grantee shall comply with sections 11.062 and 216.347, F.S.

28. Record Keeping.

The Grantee shall maintain books, records and documents directly pertinent to performance under this Agreement in accordance with United States generally accepted accounting principles (US GAAP) consistently applied. The Department, the State, or their authorized representatives shall have access to such records for audit purposes during

the term of this Agreement and for five (5) years following the completion date or termination of the Agreement. In the event that any work is subcontracted, Grantee shall similarly require each subcontractor to maintain and allow access to such records for audit purposes. Upon request of Department's Inspector General, or other authorized State official, Grantee shall provide any type of information the Inspector General deems relevant to Grantee's integrity or responsibility. Such information may include, but shall not be limited to, Grantee's business or financial records, documents, or files of any type or form that refer to or relate to Agreement. The Grantee shall retain such records for the longer of: (1) three years after the expiration of the Agreement; or (2) the period required by the General Records Schedules maintained by the Florida Department of State (available at: <http://dos.myflorida.com/library-archives/records-management/general-records-schedules/>).

29. Audits.

- a. Inspector General. The Grantee understands its duty, pursuant to section 20.055(5), F.S., to cooperate with the inspector general in any investigation, audit, inspection, review, or hearing. The Grantee will comply with this duty and ensure that its sub-grantees and/or subcontractors issued under this Agreement, if any, impose this requirement, in writing, on its sub-grantees and/or subcontractors, respectively.
- b. Physical Access and Inspection. Department personnel shall be given access to and may observe and inspect work being performed under this Agreement, with reasonable notice and during normal business hours, including by any of the following methods:
 - i. Grantee shall provide access to any location or facility on which Grantee is performing work, or storing or staging equipment, materials or documents;
 - ii. Grantee shall permit inspection of any facility, equipment, practices, or operations required in performance of any work pursuant to this Agreement; and,
 - iii. Grantee shall allow and facilitate sampling and monitoring of any substances, soils, materials or parameters at any location reasonable or necessary to assure compliance with any work or legal requirements pursuant to this Agreement.
- c. Special Audit Requirements. The Grantee shall comply with the applicable provisions contained in Attachment 5, Special Audit Requirements. Each amendment that authorizes a funding increase or decrease shall include an updated copy of Exhibit 1, to Attachment 5. If Department fails to provide an updated copy of Exhibit 1 to include in each amendment that authorizes a funding increase or decrease, Grantee shall request one from the Department's Grants Manager. The Grantee shall consider the type of financial assistance (federal and/or state) identified in Attachment 5, Exhibit 1 and determine whether the terms of Federal and/or Florida Single Audit Act Requirements may further apply to lower tier transactions that may be a result of this Agreement. For federal financial assistance, Grantee shall utilize the guidance provided under 2 CFR §200.331 for determining whether the relationship represents that of a subrecipient or vendor. For State financial assistance, Grantee shall utilize the form entitled "Checklist for Nonstate Organizations Recipient/Subrecipient vs Vendor Determination" (form number DFS-A2-NS) that can be found under the "Links/Forms" section appearing at the following website: <https://apps.fldfs.com/fsaa>.
- d. Proof of Transactions. In addition to documentation provided to support cost reimbursement as described herein, Department may periodically request additional proof of a transaction to evaluate the appropriateness of costs to the Agreement pursuant to State guidelines (including cost allocation guidelines) and federal, if applicable. Allowable costs and uniform administrative requirements for federal programs can be found under 2 CFR 200. The Department may also request a cost allocation plan in support of its multipliers (overhead, indirect, general administrative costs, and fringe benefits). The Grantee must provide the additional proof within thirty (30) days of such request.
- e. No Commingling of Funds. The accounting systems for all Grantees must ensure that these funds are not commingled with funds from other agencies. Funds from each agency must be accounted for separately. Grantees are prohibited from commingling funds on either a program-by-program or a project-by-project basis. Funds specifically budgeted and/or received for one project may not be used to support another project. Where a Grantee's, or subrecipient's, accounting system cannot comply with this requirement, Grantee, or subrecipient, shall establish a system to provide adequate fund accountability for each project it has been awarded.
 - i. If Department finds that these funds have been commingled, Department shall have the right to demand a refund, either in whole or in part, of the funds provided to Grantee under this Agreement for non-compliance with the material terms of this Agreement. The Grantee, upon such written notification from Department shall refund, and shall forthwith pay to Department, the amount of money demanded by Department. Interest on any refund shall be calculated based on the prevailing rate used by the State Board of Administration. Interest shall be calculated from the date(s) the

original payment(s) are received from Department by Grantee to the date repayment is made by Grantee to Department.

- ii. In the event that the Grantee recovers costs, incurred under this Agreement and reimbursed by Department, from another source(s), Grantee shall reimburse Department for all recovered funds originally provided under this Agreement and interest shall be charged for those recovered costs as calculated on from the date(s) the payment(s) are recovered by Grantee to the date repayment is made to Department.
- iii. Notwithstanding the requirements of this section, the above restrictions on commingling funds do not apply to agreements where payments are made purely on a cost reimbursement basis.

30. Conflict of Interest.

The Grantee covenants that it presently has no interest and shall not acquire any interest which would conflict in any manner or degree with the performance of services required.

31. Independent Contractor.

The Grantee is an independent contractor and is not an employee or agent of Department.

32. Subcontracting.

- a. Unless otherwise specified in the Special Terms and Conditions, all services contracted for are to be performed solely by Grantee.
- b. The Department may, for cause, require the replacement of any Grantee employee, subcontractor, or agent. For cause, includes, but is not limited to, technical or training qualifications, quality of work, change in security status, or non-compliance with an applicable Department policy or other requirement.
- c. The Department may, for cause, deny access to Department's secure information or any facility by any Grantee employee, subcontractor, or agent.
- d. The Department's actions under paragraphs b. or c. shall not relieve Grantee of its obligation to perform all work in compliance with the Agreement. The Grantee shall be responsible for the payment of all monies due under any subcontract. The Department shall not be liable to any subcontractor for any expenses or liabilities incurred under any subcontract and Grantee shall be solely liable to the subcontractor for all expenses and liabilities incurred under any subcontract.
- e. The Department will not deny Grantee's employees, subcontractors, or agents access to meetings within the Department's facilities, unless the basis of Department's denial is safety or security considerations.
- f. The Department supports diversity in its procurement program and requests that all subcontracting opportunities afforded by this Agreement embrace diversity enthusiastically. The award of subcontracts should reflect the full diversity of the citizens of the State. A list of minority-owned firms that could be offered subcontracting opportunities may be obtained by contacting the Office of Supplier Diversity at (850) 487-0915.
- g. The Grantee shall not be liable for any excess costs for a failure to perform, if the failure to perform is caused by the default of a subcontractor at any tier, and if the cause of the default is completely beyond the control of both Grantee and the subcontractor(s), and without the fault or negligence of either, unless the subcontracted products or services were obtainable from other sources in sufficient time for Grantee to meet the required delivery schedule.

33. Guarantee of Parent Company.

If Grantee is a subsidiary of another corporation or other business entity, Grantee asserts that its parent company will guarantee all of the obligations of Grantee for purposes of fulfilling the obligations of Agreement. In the event Grantee is sold during the period the Agreement is in effect, Grantee agrees that it will be a requirement of sale that the new parent company guarantee all of the obligations of Grantee.

34. Survival.

The respective obligations of the parties, which by their nature would continue beyond the termination or expiration of this Agreement, including without limitation, the obligations regarding confidentiality, proprietary interests, and public records, shall survive termination, cancellation, or expiration of this Agreement.

35. Third Parties.

The Department shall not be deemed to assume any liability for the acts, failures to act or negligence of Grantee, its agents, servants, and employees, nor shall Grantee disclaim its own negligence to Department or any third party. This Agreement does not and is not intended to confer any rights or remedies upon any person other than the parties. If Department consents to a subcontract, Grantee will specifically disclose that this Agreement does not create any third-party rights. Further, no third parties shall rely upon any of the rights and obligations created under this Agreement.

36. Severability.

If a court of competent jurisdiction deems any term or condition herein void or unenforceable, the other provisions are severable to that void provision, and shall remain in full force and effect.

37. Grantee's Employees, Subcontractors and Agents.

All Grantee employees, subcontractors, or agents performing work under the Agreement shall be properly trained technicians who meet or exceed any specified training qualifications. Upon request, Grantee shall furnish a copy of technical certification or other proof of qualification. All employees, subcontractors, or agents performing work under Agreement must comply with all security and administrative requirements of Department and shall comply with all controlling laws and regulations relevant to the services they are providing under the Agreement.

38. Assignment.

The Grantee shall not sell, assign, or transfer any of its rights, duties, or obligations under the Agreement, or under any purchase order issued pursuant to the Agreement, without the prior written consent of Department. In the event of any assignment, Grantee remains secondarily liable for performance of the Agreement, unless Department expressly waives such secondary liability. The Department may assign the Agreement with prior written notice to Grantee of its intent to do so.

39. Compensation Report.

If this Agreement is a sole-source, public-private agreement or if the Grantee, through this agreement with the State, annually receive 50% or more of their budget from the State or from a combination of State and Federal funds, the Grantee shall provide an annual report, including the most recent IRS Form 990, detailing the total compensation for the entities' executive leadership teams. Total compensation shall include salary, bonuses, cashed-in leave, cash equivalents, severance pay, retirement benefits, deferred compensation, real-property gifts, and any other payout. The Grantee must also inform the Department of any changes in total executive compensation between the annual reports. All compensation reports must indicate what percent of compensation comes directly from the State or Federal allocations to the Grantee.

40. Execution in Counterparts and Authority to Sign.

This Agreement, any amendments, and/or change orders related to the Agreement, may be executed in counterparts, each of which shall be an original and all of which shall constitute the same instrument. In accordance with the Electronic Signature Act of 1996, electronic signatures, including facsimile transmissions, may be used and shall have the same force and effect as a written signature. Each person signing this Agreement warrants that he or she is duly authorized to do so and to bind the respective party to the Agreement.

**STATE OF FLORIDA
DEPARTMENT OF ENVIRONMENTAL PROTECTION
Revised Special Terms and Conditions
AGREEMENT NO. 22FRP103**

ATTACHMENT 2-A

These Special Terms and Conditions shall be read together with general terms outlined in the Standard Terms and Conditions, Attachment 1. Where in conflict, these more specific terms shall apply.

1. Scope of Work.

The Project funded under this Agreement is Town of Sewall's Point Road Improvements. The Project is defined in more detail in Attachment 3, Grant Work Plan.

2. Duration.

- a. Reimbursement Period. The reimbursement period for this Agreement is the same as the term of the Agreement.
- b. Extensions. There are extensions available for this Project.
- c. Service Periods. Additional service periods may be added in accordance with 2.a above and are contingent upon proper and satisfactory technical and administrative performance by the Grantee and the availability of funding.

3. Payment Provisions.

- a. Compensation. This is a cost reimbursement Agreement. The Grantee shall be compensated under this Agreement as described in Attachment 3.
- b. Invoicing. Invoicing will occur as indicated in Attachment 3.
- c. Advance Pay. Advance Pay is not authorized under this Agreement.

4. Cost Eligible for Reimbursement or Matching Requirements.

Reimbursement for costs or availability for costs to meet matching requirements shall be limited to the following budget categories, as defined in the Reference Guide for State Expenditures, as indicated:

<u>Reimbursement</u>	<u>Match</u>	<u>Category</u>
<input type="checkbox"/>	<input type="checkbox"/>	Salaries/Wages
		Overhead/Indirect/General and Administrative Costs:
<input type="checkbox"/>	<input type="checkbox"/>	a. Fringe Benefits, N/A.
<input type="checkbox"/>	<input type="checkbox"/>	b. Indirect Costs, N/A.
<input checked="" type="checkbox"/>	<input type="checkbox"/>	Contractual (Subcontractors)
<input type="checkbox"/>	<input type="checkbox"/>	Travel, in accordance with Section 112, F.S.
<input type="checkbox"/>	<input type="checkbox"/>	Equipment
<input type="checkbox"/>	<input type="checkbox"/>	Rental/Lease of Equipment
<input type="checkbox"/>	<input type="checkbox"/>	Miscellaneous/Other Expenses
<input type="checkbox"/>	<input type="checkbox"/>	Land Acquisition

5. Equipment Purchase.

No Equipment purchases shall be funded under this Agreement.

6. Land Acquisition.

There will be no Land Acquisitions funded under this Agreement.

7. Match Requirements

There is no match required on the part of the Grantee under this Agreement.

8. Insurance Requirements

Required Coverage. At all times during the Agreement the Grantee, at its sole expense, shall maintain insurance coverage of such types and with such terms and limits described below. The limits of coverage under each policy maintained by the Grantee shall not be interpreted as limiting the Grantee's liability and obligations under the Agreement. All insurance policies shall be through insurers licensed and authorized to issue policies in Florida, or alternatively, Grantee may provide coverage through a self-insurance program established and operating under the laws of Florida. Additional insurance requirements for this Agreement may be required elsewhere in this Agreement, however the minimum insurance requirements applicable to this Agreement are:

a. **Commercial General Liability Insurance.**

The Grantee shall provide adequate commercial general liability insurance coverage and hold such liability insurance at all times during the Agreement. The Department, its employees, and officers shall be named as an additional insured on any general liability policies. The minimum limits shall be \$250,000 for each occurrence and \$500,000 policy aggregate.

b. **Commercial Automobile Insurance.**

If the Grantee's duties include the use of a commercial vehicle, the Grantee shall maintain automobile liability, bodily injury, and property damage coverage. Insuring clauses for both bodily injury and property damage shall provide coverage on an occurrence basis. The Department, its employees, and officers shall be named as an additional insured on any automobile insurance policy. The minimum limits shall be as follows:

\$200,000/300,000	Automobile Liability for Company-Owned Vehicles, if applicable
\$200,000/300,000	Hired and Non-owned Automobile Liability Coverage

c. **Workers' Compensation and Employer's Liability Coverage.**

The Grantee shall provide workers' compensation, in accordance with Chapter 440, F.S. and employer liability coverage with minimum limits of \$100,000 per accident, \$100,000 per person, and \$500,000 policy aggregate. Such policies shall cover all employees engaged in any work under the Grant.

d. **Other Insurance.** None.

9. Quality Assurance Requirements.

There are no special Quality Assurance requirements under this Agreement.

10. Retainage.

No retainage is required under this Agreement.

11. Subcontracting.

The Grantee may subcontract work under this Agreement without the prior written consent of the Department's Grant Manager except for certain fixed-price subcontracts pursuant to this Agreement, which require prior approval. The Grantee shall submit a copy of the executed subcontract to the Department prior to submitting any invoices for subcontracted work. Regardless of any subcontract, the Grantee is ultimately responsible for all work to be performed under this Agreement.

12. State-owned Land.

The work will not be performed on State-owned land.

13. Office of Policy and Budget Reporting.

There are no special Office of Policy and Budget reporting requirements for this Agreement.

14. Common Carrier.

- a. Applicable to contracts with a common carrier – firm/person/corporation that as a regular business transports people or commodities from place to place. If applicable, Contractor must also fill out and return PUR 1808 before contract execution. If Contractor is a common carrier pursuant to section 908.111(1)(a), Florida Statutes, the Department will terminate this contract immediately if Contractor is found to be in violation of the law or the attestation in PUR 1808.
- b. Applicable to solicitations for a common carrier – Before contract execution, the winning Contractor(s) must fill out and return PUR 1808, and attest that it is not willfully providing any service in furtherance of transporting a person into this state knowing that the person unlawfully present in the United States according to the terms of the federal Immigration and Nationality Act, 8 U.S.C. ss. 1101 et seq. The

Department will terminate a contract immediately if Contractor is found to be in violation of the law or the attestation in PUR 1808.

**STATE OF FLORIDA
DEPARTMENT OF ENVIRONMENTAL PROTECTION
REVISED GRANT WORK PLAN
AGREEMENT NO. 22FRP103**

ATTACHMENT 3-A

PROJECT TITLE: Town of Sewall's Point Road Improvements

PROJECT LOCATION: The Project is located in the Town of Sewall's Point within Martin County, Florida.

PROJECT DESCRIPTION:

The Town of Sewall's Point (Grantee) proposes to implement the Town of Sewall's Point Road Improvements (Project) to provide flood protection to the South Sewall's Point Road, which is the Town's only collector road and evacuation route. The Project will elevate the roadway and improve the existing drainage infrastructure to capture stormwater before it enters the Indian River Lagoon. The stormwater infrastructure will also be updated to alleviate flooding during a storm or King Tide event and mitigate nutrient pollution before it can enter the Indian River Lagoon.

TASKS AND DELIVERABLES:

Task 1: Preconstruction Activities

Description: The Grantee will acquire professional services for the engineering and design of the roadway above the 25-year and 100-year flood elevations and install a stormwater system with a system of underground storage that includes baffle boxes, exfiltration pipe systems and retention/detention/stormwater treatment areas. Two (2) existing stormwater outfalls will be enhanced with baffle boxes, water control structures and stormwater pumps with generator backup. The stormwater infrastructure will also be updated to alleviate flooding during a storm or King Tide event and mitigate nutrient pollution before it can enter the Indian River Lagoon and obtain all necessary permits for construction of the Project. The Grantee will perform preconstruction project administration, to include project scope of work determination, planning and development of proposed project(s), design consultant direction and oversight, meetings with design professionals and construction contractor(s) and overall project coordination and supervision.

Design and permitting activities may include coastal or civil engineering analyses, preparation of plans and specifications, physical and environmental surveys, cultural resource surveys, design-level geotechnical services, environmental analyses, orthophotography, plan formulations and other necessary studies for obtaining environmental permits, and other Project-related authorizations. The Grantee will submit all work products to the appropriate local, state, and federal regulatory agencies.

Deliverables: The Grantee will submit:

- **1.1:** All final design documents as signed by a Florida-registered Professional Engineer or other applicable Florida Licensed Professional in responsible charge of the design;
- **1.2:** A copy of final permit documents from all applicable local, state, and federal regulatory agencies; and
- **1.3:** Quarterly project administration and management reports signed by the Grantee's Grant Manager, which shall include but is not limited to:
 - A summary of project administration activities;

- Proposed project scopes of work; and
- Meeting minutes with design professionals and construction contractors, as applicable.

Task 2: Construction

Description: The Grantee will construct the roadway above the 25-year and 100-year flood elevations and install a stormwater system with a system of underground storage that includes baffle boxes, exfiltration pipe systems and retention/detention/stormwater treatment areas. Two (2) existing stormwater outfalls will be enhanced with baffle boxes, water control structures and stormwater pumps with generator backup. The stormwater infrastructure will also be updated to alleviate flooding during a storm or King Tide event and mitigate nutrient pollution before it can enter the Indian River Lagoon. All construction will be in accordance with the construction contract documents. Project costs associated with the Construction task include work approved through construction bids and/or construction-phase engineering and monitoring services contracts. Eligible activities may include mobilization, demobilization, construction observation or inspection services, physical and environmental surveys, and mitigation projects. Project Management activities may include field engineering services, site meetings with construction contractor(s) and design professionals, and overall project coordination and supervision. Construction shall be conducted in accordance with all local, state, and federal permits.

Deliverables: The Grantee will submit:

- **2.1:** A copy of the final record (as-built) drawings;
- **2.2:** A Certificate of Completion signed by a Florida-registered Professional Engineer;
- **2.3:** Coordinate final site visit with Department and submit the Closeout Site Visit Form received from assigned Field Agent; and
- **2.4:** Quarterly Project management reports signed by a Florida-registered Professional Engineer, to include:
 - A summary of project and site inspection(s);
 - Meeting minutes to all attended meetings; and
 - Field notes.

PERFORMANCE MEASURES: The Grantee will submit all deliverables for each task to the Department’s Grant Manager on or before the Task Due Date listed in the Project Timeline. The Department’s Grant Manager will review the deliverable(s) to verify that they meet the specifications in the Grant Work Plan and the task description, to include any work being performed by any subcontractor(s), and will provide written acceptance or denial of the deliverable(s) to the Grantee within thirty (30) calendar days. Tasks may include multiple deliverables to be completed. The Department will accept partial and full deliverables. Incomplete deliverables will not be accepted. A “partial deliverable” is defined as a deliverable consisting of one (1) or more (but not all) subcomponents listed in the deliverable list for a single task, where such subcomponent(s) are delivered to the Department at one hundred percent (100%) completion. A “full deliverable” is defined as a deliverable comprising all subcomponents listed in the deliverable list for a single task, all delivered to the Department at one hundred percent (100%) completion. An “incomplete deliverable” is defined as a deliverable for which one hundred percent (100%) completion has not been achieved for any of the subcomponents listed in the deliverable list for a single task. A task is considered one hundred percent (100%) complete upon the Department’s receipt and approval of all deliverable(s) listed within the task and the Department’s approval provided by the Deliverable Acceptance Letter.

CONSEQUENCES FOR NON-PERFORMANCE: For each task deliverable not received by the Department at one hundred percent (100%) completion and by the specified due date listed in the Agreement’s most recent Project Timeline, the Department will reduce the relevant Task Funding

Amount(s) paid to Grantee in proportion to the percentage of the deliverable(s) not fully completed and/or submitted to the Department in a timely manner.

PAYMENT REQUEST SCHEDULE: Following the Grantee’s full or partial completion of a task’s deliverable(s) and acceptance by the Department’s Grant Manager, the Grantee may submit a payment request for cost reimbursement using the Exhibit C, Payment Request Summary Form. All payment requests must be accompanied by the Deliverable Acceptance Letter; the Exhibit A, Progress Report Form, detailing all progress made in the invoice period; and supporting fiscal documentation including match, if applicable. Interim payments will not be accepted. Payment requests will not be accepted until all required Exhibit A, Progress Report Forms, have been submitted to the Department’s Grant Manager for all reporting periods dating back to the Agreement Begin Date. Upon the Department’s receipt of the aforementioned documents and supporting fiscal documentation, the Department’s Grant Manager will have ten (10) working days to review and approve or deny the payment request.

PROJECT TIMELINE AND BUDGET DETAIL: The tasks must be completed by, and all deliverables received by, the corresponding task due date listed in the table below. Cost-reimbursable grant funding must not exceed the budget amounts indicated below. Requests for any change(s) must be submitted prior to the current task due date listed in the Project Timeline. Requests are to be sent via email to the Department’s Grant Manager, with the details of the request and the reason for the request made clear.

Task No.	Task Title	Budget Category	DEP Amount	Match Amount	Total Amount	Task Start Date	Task Due Date
1	Preconstruction Activities	Contractual Services	\$200,000	\$0	\$200,000	Upon Execution	6/30/2026
2	Construction	Contractual Services	\$5,970,000	\$0	\$5,970,000	Upon Execution	6/30/2026
Total:			\$6,170,000	\$0	\$6,170,000		

**STATE OF FLORIDA
DEPARTMENT OF ENVIRONMENTAL PROTECTION
Revised Special Audit Requirements
(State and Federal Financial Assistance)**

Attachment 5-A

The administration of resources awarded by the Department of Environmental Protection (*which may be referred to as the "Department", "DEP", "FDEP" or "Grantor", or other name in the agreement*) to the recipient (*which may be referred to as the "Recipient", "Grantee" or other name in the agreement*) may be subject to audits and/or monitoring by the Department of Environmental Protection, as described in this attachment.

MONITORING

In addition to reviews of audits conducted in accordance with 2 CFR Part 200, Subpart F-Audit Requirements, and Section 215.97, F.S., as revised (see "AUDITS" below), monitoring procedures may include, but not be limited to, on-site visits by DEP Department staff, limited scope audits as defined by 2 CFR 200.425, or other procedures. By entering into this Agreement, the recipient agrees to comply and cooperate with any monitoring procedures/processes deemed appropriate by the Department of Environmental Protection. In the event the Department of Environmental Protection determines that a limited scope audit of the recipient is appropriate, the recipient agrees to comply with any additional instructions provided by the Department to the recipient regarding such audit. The recipient further agrees to comply and cooperate with any inspections, reviews, investigations, or audits deemed necessary by the Chief Financial Officer (CFO) or Auditor General.

AUDITS

PART I: FEDERALLY FUNDED

This part is applicable if the recipient is a State or local government or a non-profit organization as defined in 2 CFR §200.330

1. A recipient that expends \$750,000 or more in Federal awards in its fiscal year, must have a single or program-specific audit conducted in accordance with the provisions of 2 CFR Part 200, Subpart F. EXHIBIT 1 to this Attachment indicates Federal funds awarded through the Department of Environmental Protection by this Agreement. In determining the federal awards expended in its fiscal year, the recipient shall consider all sources of federal awards, including federal resources received from the Department of Environmental Protection. The determination of amounts of federal awards expended should be in accordance with the guidelines established in 2 CFR 200.502-503. An audit of the recipient conducted by the Auditor General in accordance with the provisions of 2 CFR Part 200.514 will meet the requirements of this part.
2. For the audit requirements addressed in Part I, paragraph 1, the recipient shall fulfill the requirements relative to auditee responsibilities as provided in 2 CFR 200.508-512.
3. A recipient that expends less than \$750,000 in federal awards in its fiscal year is not required to have an audit conducted in accordance with the provisions of 2 CFR Part 200, Subpart F-Audit Requirements. If the recipient expends less than \$750,000 in federal awards in its fiscal year and elects to have an audit conducted in accordance with the provisions of 2 CFR 200, Subpart F-Audit Requirements, the cost of the audit must be paid from non-federal resources (i.e., the cost of such an audit must be paid from recipient resources obtained from other federal entities).
4. The recipient may access information regarding the Catalog of Federal Domestic Assistance (CFDA) via the internet at <https://sam.gov/content/assistance-listings>.

PART II: STATE FUNDED

This part is applicable if the recipient is a nonstate entity as defined by Section 215.97(2), Florida Statutes.

1. In the event that the recipient expends a total amount of state financial assistance equal to or in excess of \$750,000 in any fiscal year of such recipient (for fiscal years ending June 30, 2017, and thereafter), the recipient must have a State single or project-specific audit for such fiscal year in accordance with Section 215.97, F.S.; Rule Chapter 69I-5, F.A.C., State Financial Assistance; and Chapters 10.550 (local governmental entities) or 10.650 (nonprofit and for-profit organizations), Rules of the Auditor General. EXHIBIT I to this form lists the state financial assistance awarded through the Department of Environmental Protection by this agreement. In determining the state financial assistance expended in its fiscal year, the recipient shall consider all sources of state financial assistance, including state financial assistance received from the Department of Environmental Protection, other state agencies, and other nonstate entities. State financial assistance does not include federal direct or pass-through awards and resources received by a nonstate entity for Federal program matching requirements.
2. In connection with the audit requirements addressed in Part II, paragraph 1; the recipient shall ensure that the audit complies with the requirements of Section 215.97(8), Florida Statutes. This includes submission of a financial reporting package as defined by Section 215.97(2), Florida Statutes, and Chapters 10.550 (local governmental entities) or 10.650 (nonprofit and for-profit organizations), Rules of the Auditor General.
3. If the recipient expends less than \$750,000 in state financial assistance in its fiscal year (for fiscal year ending June 30, 2017, and thereafter), an audit conducted in accordance with the provisions of Section 215.97, Florida Statutes, is not required. In the event that the recipient expends less than \$750,000 in state financial assistance in its fiscal year, and elects to have an audit conducted in accordance with the provisions of Section 215.97, Florida Statutes, the cost of the audit must be paid from the non-state entity's resources (i.e., the cost of such an audit must be paid from the recipient's resources obtained from other than State entities).
4. For information regarding the Florida Catalog of State Financial Assistance (CSFA), a recipient should access the Florida Single Audit Act website located at <https://apps.fldfs.com/fsaa> for assistance. In addition to the above websites, the following websites may be accessed for information: Legislature's Website at <http://www.leg.state.fl.us/Welcome/index.cfm>, State of Florida's website at <http://www.myflorida.com/>, Department of Financial Services' Website at <http://www.fldfs.com/> and the Auditor General's Website at <http://www.myflorida.com/audgen/>.

PART III: OTHER AUDIT REQUIREMENTS

(NOTE: This part would be used to specify any additional audit requirements imposed by the State awarding entity that are solely a matter of that State awarding entity's policy (i.e., the audit is not required by Federal or State laws and is not in conflict with other Federal or State audit requirements). Pursuant to Section 215.97(8), Florida Statutes, State agencies may conduct or arrange for audits of State financial assistance that are in addition to audits conducted in accordance with Section 215.97, Florida Statutes. In such an event, the State awarding agency must arrange for funding the full cost of such additional audits.)

PART IV: REPORT SUBMISSION

1. Copies of reporting packages for audits conducted in accordance with 2 CFR Part 200, Subpart F-Audit Requirements, and required by PART I of this form shall be submitted, when required by 2 CFR 200.512, by or on behalf of the recipient directly to the Federal Audit Clearinghouse (FAC) as provided in 2 CFR 200.36 and 200.512
 - A. The Federal Audit Clearinghouse designated in 2 CFR §200.501(a) (the number of copies required by 2 CFR §200.501(a) should be submitted to the Federal Audit Clearinghouse), at the following address:

By Mail:

Federal Audit Clearinghouse
Bureau of the Census
1201 East 10th Street
Jeffersonville, IN 47132

Submissions of the Single Audit reporting package for fiscal periods ending on or after January 1, 2008, must be submitted using the Federal Clearinghouse's Internet Data Entry System which can be found at <http://harvester.census.gov/facweb/>

2. Copies of financial reporting packages required by PART II of this Attachment shall be submitted by or on behalf of the recipient directly to each of the following:

A. The Department of Environmental Protection at one of the following addresses:

By Mail:

Audit Director
Florida Department of Environmental Protection
Office of Inspector General, MS 40
3900 Commonwealth Boulevard
Tallahassee, Florida 32399-3000

Electronically:

FDEPSingleAudit@dep.state.fl.us

B. The Auditor General's Office at the following address:

Auditor General
Local Government Audits/342
Claude Pepper Building, Room 401
111 West Madison Street
Tallahassee, Florida 32399-1450

The Auditor General's website (<http://flauditor.gov/>) provides instructions for filing an electronic copy of a financial reporting package.

3. Copies of reports or management letters required by PART III of this Attachment shall be submitted by or on behalf of the recipient directly to the Department of Environmental Protection at one of the following addresses:

By Mail:

Audit Director
Florida Department of Environmental Protection
Office of Inspector General, MS 40
3900 Commonwealth Boulevard
Tallahassee, Florida 32399-3000

Electronically:

FDEPSingleAudit@dep.state.fl.us

4. Any reports, management letters, or other information required to be submitted to the Department of Environmental Protection pursuant to this Agreement shall be submitted timely in accordance with 2 CFR 200.512, section 215.97, F.S., and Chapters 10.550 (local governmental entities) or 10.650 (nonprofit and for-profit organizations), Rules of the Auditor General, as applicable.

5. Recipients, when submitting financial reporting packages to the Department of Environmental Protection for audits done in accordance with 2 CFR 200, Subpart F-Audit Requirements, or Chapters 10.550 (local governmental entities) and 10.650 (non and for-profit organizations), Rules of the Auditor General, should indicate the date and the reporting package was delivered to the recipient correspondence accompanying the reporting package.

PART V: RECORD RETENTION

The recipient shall retain sufficient records demonstrating its compliance with the terms of the award and this Agreement for a period of **five (5)** years from the date the audit report is issued, and shall allow the Department of Environmental Protection, or its designee, Chief Financial Officer, or Auditor General access to such records upon request. The recipient shall ensure that audit working papers are made available to the Department of Environmental Protection, or its designee, Chief Financial Officer, or Auditor General upon request for a period of **three (3)** years from the date the audit report is issued, unless extended in writing by the Department of Environmental Protection.

EXHIBIT – 1

FUNDS AWARDED TO THE RECIPIENT PURSUANT TO THIS AGREEMENT CONSIST OF THE FOLLOWING:

Note: If the resources awarded to the recipient represent more than one federal program, provide the same information shown below for each federal program and show total federal resources awarded

Federal Resources Awarded to the Recipient Pursuant to this Agreement Consist of the Following:					
Federal Program A	Federal Agency	CFDA Number	CFDA Title	Funding Amount	State Appropriation Category
Original Agreement	U.S. Department of Treasury	21.027	SLFRP0125	\$3,420,000.00	152-D22
Amendment	U.S. Department of Treasury	21.027	SLFRP0125	\$2,750,000.00	152-D22
Federal Program B	Federal Agency	CFDA Number	CFDA Title	Funding Amount	State Appropriation Category
				\$	

Note: Of the resources awarded to the recipient represent more than one federal program, list applicable compliance requirements for each federal program in the same manner as shown below:

Federal Program A	First Compliance requirement: i.e.: (what services of purposes resources must be used for)	
	Second Compliance requirement: i.e.: (eligibility requirement for recipients of the resources)	
	Etc.	
Federal Program B	First Compliance requirement: i.e.: (what services of purposes resources must be used for)	
	Second Compliance requirement: i.e.: (eligibility requirement for recipients of the resources)	
	Etc.	

Note: If the resources awarded to the recipient for matching represent more than one federal program, provide the same information shown below for each federal program and show total state resources awarded for matching.

State Resources Awarded to the Recipient Pursuant to this Agreement Consist of the Following Matching Resources for Federal Programs:					
Federal Program A	Federal Agency	CFDA	CFDA Title	Funding Amount	State Appropriation Category
Federal Program B	Federal Agency	CFDA	CFDA Title	Funding Amount	State Appropriation Category

Note: If the resources awarded to the recipient represent more than one state project, provide the same information shown below for each state project and show total state financial assistance awarded that is subject to section 215.97, F.S.

State Resources Awarded to the Recipient Pursuant to this Agreement Consist of the Following Resources Subject to Section 215.97, F.S.:						
State Program A	State Awarding Agency	State Fiscal Year ¹	CSFA Number	CSFA Title or Funding Source Description	Funding Amount	State Appropriation Category
State Program B	State Awarding Agency	State Fiscal Year ²	CSFA Number	CSFA Title or Funding Source Description	Funding Amount	State Appropriation Category

Total Award	\$6,170,000.00	
-------------	----------------	--

Note: List applicable compliance requirement in the same manner as illustrated above for federal resources. For matching resources provided by the Department for DEP for federal programs, the requirements might be similar to the requirements for the applicable federal programs. Also, to the extent that different requirements pertain to different amount for the non-federal resources, there may be more than one grouping (i.e. 1, 2, 3, etc.) listed under this category.

For each program identified above, the recipient shall comply with the program requirements described in the Catalog of Federal Domestic Assistance (CFDA) [<https://sam.gov/content/assistance-listings>] and/or the Florida Catalog of State Financial Assistance (CSFA) [<https://apps.fldfs.com/fsaa/searchCatalog.aspx>], and State Projects Compliance Supplement (Part Four: State Projects Compliance Supplement [https://apps.fldfs.com/fsaa/state_project_compliance.aspx]). The services/purposes for which the funds are to be used are included in the Agreement's Grant Work Plan. Any match required by the Recipient is clearly indicated in the Agreement.

¹ Subject to change by Change Order.

² Subject to change by Change Order.

**STATE OF FLORIDA
DEPARTMENT OF ENVIRONMENTAL PROTECTION
REVISED PROGRAM-SPECIFIC REQUIREMENTS
RESILIENT FLORIDA PROGRAM**

ATTACHMENT 6-A

1. Sea Level Impact Projection Study Requirement. If a state-funded construction project is located within an area where a Sea Level Impact Protection (SLIP) study is required pursuant to the relevant Florida Statute (s. 161.551, *Florida Statutes* (F.S.), before July 1, 2024; s. 380.0937, F.S., beginning July 1, 2024, and thereafter), the Grantee is responsible for conducting such a SLIP study and submitting the resulting report to the Department. The SLIP study report must be received by the Department, approved by the Department, and published on the Department's website for at least thirty (30) days before construction can commence. Upon submission to the Department, SLIP study reports must meet all relevant statutory requirements, as well as the then-current standards and criteria indicated in Chapter 62S-7, *Florida Administrative Code*.
2. Permits. The Grantee acknowledges that receipt of this grant does not imply nor guarantee that a federal, state, or local permit will be issued for a particular activity. The Grantee agrees to ensure that all necessary permits are obtained prior to implementation of any grant-funded activity that may fall under applicable federal, state, or local laws. Further, the Grantee shall abide by all terms and conditions of each applicable permit for any grant-funded activity. Upon request, the Grantee must provide a copy of all acquired and approved permits for the project.
3. Attachment 3, Grant Work Plan, Performance Measures. All deliverables and reports submitted to the Department should be submitted electronically and must be compliant with the Americans with Disabilities Act, also known as "508 Compliant," in all formats provided.
4. Copyright, Patent and Trademark. The Department reserves a royalty-free, nonexclusive, and irrevocable license to reproduce, publish or otherwise use, and to authorize others to use, for state government purposes:
 - a. The copyright in any work developed under this Agreement; and
 - b. Any rights or copyright to which the Grantee or subcontractor purchases ownership with grant support.
5. Grant funds may not be used to support ongoing efforts to comply with certain legal requirements or actions that were unanticipated, non-existent, or unknown to the Department at the time of this Agreement's execution, including regulatory and permit compliance requirements, non-compliance and citation fees, fees resulting from unanticipated permit conditions, settlement agreements, and compliance with formal or informal enforcement actions to resolve violations of applicable rules and statutes (including consent orders, Closed Without Official Enforcement agreements, and similar enforcement actions). Grant funds may be utilized to support ongoing efforts to comply with permit-required conditions, as approved by the Resilient Florida Program (e.g., pre-, during-, and post-construction monitoring and mitigation efforts).
6. Funding Source. With the exception of audiovisuals not intended for presentation to the general public that are produced either as research instruments or for documenting experimentation or findings (unless otherwise required under the special terms of this Agreement), Grantee agrees to include the Department's logo (which can be found on the Department's website at: <https://floridadep.gov> or by contacting the Grant Manager for a copy) on all publications, printed reports, maps, audiovisuals (including videos, slides, and websites), and similar materials, as well as the following language:

"This work was funded in part through a grant agreement from the Florida Department of Environmental Protection's Office of Resilience and Coastal Protection Resilient Florida Program. The views, statements,

findings, conclusions, and recommendations expressed herein are those of the author(s) and do not necessarily reflect the views of the State of Florida or any of its subagencies.”

The next printed line must identify the month and year of the publication.

7. Final Project Report. The Grantee must submit Exhibit F, Final Project Report Form, prior to requesting final payment. The Final Project Report may be submitted in lieu of the final quarterly status report, only in instances where the next quarterly report falls after the project’s completion date.
8. Project Photos. The Grantee must submit Exhibit G, Photo Release Form, with the first submission of deliverables and reports (Exhibit A and F) that include photos.
9. Contractual Services. For all grant agreements that include Contractual Services as an expenditure category, the Grantee must submit Exhibit H, Contractual Services Certification, and all required supporting documentation for all contractors conducting work under the grant agreement, prior to requesting payment that includes contractual services.
10. Vulnerability Assessments. For all Planning grant agreements (Resilient Florida Grant Program and Regional Resilience Entities), the Grantee must submit Exhibit I, Vulnerability Assessment Compliance Checklist Certification, with the final grant deliverable(s).
11. Geographic Information System (GIS) files and associated metadata. All GIS files and associated metadata must adhere to the Resilient Florida Program’s GIS Data Standards (found on the Resilient Florida Program website: <https://floridadep.gov/rcp/resilient-florida-program/documents/resilient-florida-program-gis-data-standards>), and raw data sources shall be defined within the associated metadata.
12. State and Local Fiscal Recovery Funds. For all grant agreements funded with the Coronavirus State and Local Fiscal Recovery Funds (SLFRF) under the American Rescue Plan Act, the Grantee must submit the SLFRF Reporting Requirements Form upon execution of the grant agreement.

ATTACHMENT 8-A
Revised Contract Provisions for Coronavirus State and Local Fiscal Recovery Funds
(SLFRF) Agreements

The Department, as a Non-Federal Entity as defined by 2 CFR §200.69, shall comply with the following provisions, where applicable. For purposes of this Grant Agreement between the Department and the Grantee, the term “Recipient” shall mean “Grantee.”

Further, the Department, as a pass-through entity, also requires the Grantee to pass on these requirements to all lower tier subrecipients/contractors, and to comply with the provisions of the award, the SLFRF implementing regulation, including applicable provisions of the OMB Uniform Guidance (2 CFR Part 200), and all associated terms and conditions. Therefore, Grantees must include these requirements in all related subcontracts and/or sub-awards. Grantees can include these requirements by incorporating this Attachment in the related subcontract and/or sub-awards, however for all such subcontracts and sub-awards, the Grantee shall assume the role of the Non-Federal Entity and the subrecipients shall assume the role of the Recipient.

2 CFR PART 200 APPENDIX 2 REQUIREMENTS

1. Administrative, Contractual, and Legal Remedies

The following provision is required if the Agreement is for more than \$150,000. In addition to any of the remedies described elsewhere in the Agreement, if the Recipient materially fails to comply with the terms and conditions of this Contract, including any Federal or State statutes, rules, or regulations, applicable to this Contract, the Non-Federal Entity may take one or more of the following actions.

- A. Temporarily withhold payments pending correction of the deficiency by the Recipient.
- B. Disallow (that is, deny both use of funds and any applicable matching credit for) all or part of the cost of the activity or action not in compliance.
- C. Wholly or partly suspend or terminate this Contract.
- D. Take other remedies that may be legally available.

The remedies identified above, do not preclude the Recipient from being subject to debarment and suspension under Presidential Executive Orders 12549 and 12689. The Non-Federal entity shall have the right to demand a refund, either in whole or part, of the funds provided to the Recipient for noncompliance with the terms of this Agreement.

2. Termination for Cause and Convenience

Termination for Cause and Convenience are addressed elsewhere in the Agreement.

3. Equal Opportunity Clause

The following provision applies if the agreement meets the definition of “federally assisted construction contract” as defined by 41 CFR Part 60-1.3:

During the performance of this Agreement, the Recipient agrees as follows:

- A. The Recipient will not discriminate against any employee or applicant for employment because of race, color, religion, sex, sexual orientation, gender identity, or national origin. The Recipient will take affirmative action to ensure that applicants are employed, and that employees are treated during employment without regard to their race, color, religion, sex, sexual orientation, gender identity, or national origin. Such action shall include, but not be limited to the following:
 - i. Employment, upgrading, demotion, or transfer; recruitment or recruitment advertising; layoff or termination; rates of pay or other forms of compensation; and selection for training, including apprenticeship. The Recipient agrees to post in conspicuous places, available to employees and applicants for employment, notices to be provided setting forth the provisions of this nondiscrimination clause.
- B. The Recipient will, in all solicitations or advertisements for employees placed by or on behalf of the Recipient, state that all qualified applicants will receive consideration for employment without regard to race, color, religion, sex, sexual orientation, gender identity, or national origin.
- C. The Recipient will not discharge or in any other manner discriminate against any employee or applicant for employment because such employee or applicant has inquired about, discussed, or disclosed the compensation of the employee or applicant or another employee or applicant. This provision shall not apply to instances in which an employee who has access to the compensation information of other employees or applicants as a part of such employee's

essential job functions discloses the compensation of such other employees or applicants to individuals who do not otherwise have access to such information, unless such disclosure is in response to a formal complaint or charge, in furtherance of an investigation, proceeding, hearing, or action, including an investigation conducted by the employer, or is consistent with the Recipient's legal duty to furnish information.

- D. The Recipient will send to each labor union or representative of workers with which he has a collective bargaining agreement or other Agreement or understanding, a notice to be provided advising the said labor union or workers' representatives of the Recipient's commitments under this section, and shall post copies of the notice in conspicuous places available to employees and applicants for employment.
- E. The Recipient will comply with all provisions of Executive Order 11246 of September 24, 1965, and of the rules, regulations, and relevant orders of the Secretary of Labor.
- F. The Recipient will furnish all information and reports required by Executive Order 11246 of September 24, 1965, and by rules, regulations, and orders of the Secretary of Labor, or pursuant thereto, and will permit access to his books, records, and accounts by the administering agency and the Secretary of Labor for purposes of investigation to ascertain compliance with such rules, regulations, and orders.
- G. In the event of the Recipient's noncompliance with the nondiscrimination clauses of this Agreement or with any of the said rules, regulations, or orders, this Agreement may be canceled, terminated, or suspended in whole or in part and the Recipient may be declared ineligible for further Government contracts or federally assisted construction contracts in accordance with procedures authorized in Executive Order 11246 of September 24, 1965, and such other sanctions may be imposed and remedies invoked as provided in Executive Order 11246 of September 24, 1965, or by rule, regulation, or order of the Secretary of Labor, or as otherwise provided by law.
- H. The Recipient will include the portion of the sentence immediately preceding paragraph (1) and the provisions of paragraphs (1) through (8) in every subcontract or purchase order unless exempted by rules, regulations, or orders of the Secretary of Labor issued pursuant to section 204 of Executive Order 11246 of September 24, 1965, so that such provisions will be binding upon each subcontractor or vendor. The Recipient will take such action with respect to any subcontractor purchase order as the administering agency may direct as a means of enforcing such provisions, including sanctions for noncompliance.

4. Contract Work Hours and Safety Standards Act

Where applicable, if the Agreement is in excess of \$100,000 and involves the employment of mechanics or laborers, the Recipient must comply with 40 U.S.C. 3702 and 3704, as supplemented by Department of Labor regulations (29 CFR Part 5). Under 40 U.S.C. 3702 of the Act, each Recipient must be required to compute the wages of every mechanic and laborer on the basis of a standard work week of 40 hours. Work in excess of the standard work week is permissible provided that the worker is compensated at a rate of not less than one and a half times the basic rate of pay for all hours worked in excess of 40 hours in the work week. The requirements of 40 U.S.C. 3704 are applicable to construction work and provide that no laborer or mechanic must be required to work in surroundings or under working conditions which are unsanitary, hazardous, or dangerous. These requirements do not apply to the purchases of supplies or materials or articles ordinarily available on the open market, or contracts for transportation or transmission of intelligence.

5. Rights to Inventions Made Under Agreement

If the Federal award meets the definition of "funding agreement" under 37 CFR §401.2 (a) and the Non-Federal Entity or subrecipient wishes to enter into a contract with a small business firm or nonprofit organization regarding the substitution of parties, assignment or performance of experimental, developmental, or research work under that "funding agreement," the Non-Federal Entity or subrecipient must comply with the requirements of 37 CFR Part 401, "Rights to Inventions Made by Nonprofit Organizations and Small Business Firms Under Government Grants, Contracts and Cooperative Agreements," and any implementing regulations issued by the awarding agency.

6. Clean air Act (42 U.S. C. 7401-7671q.), the Federal Water Pollution Control Act (33 U.S.C. 1251-1387), and EPA Regulations

If the Agreement is in excess of \$100,000, the Recipient shall comply with all applicable standards, orders or regulations issued pursuant to the Clean Air Act (42 U.S.C. 7401-7671q) and the Federal Water Pollution Control

Act as amended (33 U.S.C. 1251-1387), and by the EPA (40 CFR Part 15). Violations must be reported to the Federal Awarding Agency and the Regional Office of the Environmental Protection Agency (EPA).

- i. The Grantee shall include these requirements for the Clean Air Act and the Federal Water Pollution Act in each subcontract exceeding \$100,000 financed in whole or in part with SLFRF funds.

7. Debarment and Suspension (Executive Orders 12549 and 12689)

The Recipient certifies that it is not listed on the governmentwide exclusions in the System for Award Management (SAM), in accordance with the OMB guidelines at 2 CFR 180 and 2 CF 1200 that implement Executive Orders 12549 (3 CFR part 1986 Comp., p. 189) and 12689 (3 CFR part 1989 Comp., p. 235), "Debarment and Suspension."

8. Byrd Anti-Lobbying Amendment (31 U.S.C. 1352)

The Recipient certifies that it will not and has not used Federal appropriated funds to pay any person or organization for influencing or attempting to influence an officer or employee of any agency, a member of Congress, officer or employee of Congress, or an employee of a member of Congress in connection with obtaining any Federal contract, grant or any other award covered by 31 U.S.C. 1352. If applicable, the Recipient shall disclose any lobbying with non-Federal funds that takes place in connection with obtaining any Federal award, using form SF-LLL, available at:

https://apply07.grants.gov/apply/forms/sample/SFLLL_1_2_P-V1.2.pdf.

- i. Grantees who apply or bid for an award of \$100,000 or more shall file the required certification. Each tier certifies to the tier above that it will not and has not used federal appropriated funds to pay any person or organization for influencing or attempting to influence an officer or employee of any agency, a member of Congress, officer or employee of Congress, or an employee of a member of Congress in connection with obtaining any federal contract, grant, or any other award covered by 31 U.S.C. § 1352. Each tier shall also disclose any lobbying with non-federal funds that takes place in connection with obtaining any federal award. Such disclosures are forwarded from tier to tier, up to the recipient.

9. Procurement of Recovered Materials

The Recipient must comply with Section 6002 of the Solid Waste Disposal Act, as amended by the Resource Conservation and Recovery Act as described in 2 CFR part 200.322.

10. Prohibition on Certain Telecommunications and Video Surveillance Services or Equipment

The Recipients and subrecipients are prohibited from obligating or expending loan or grant funds to procure or obtain; extend or renew a contract to procure or obtain; or enter into a contract (or extend or renew a contract) to procure or obtain equipment, services, or systems that uses covered telecommunications equipment or services as a substantial or essential component of any system, or as critical technology as part of any system. See Section 889 of Public Law 115-232 (National Defense Authorization Act 2019). Also, see 2 CFR 200.216 and 200.471.

11. Domestic Preferences for Procurement

The Recipients and subrecipients must, to the greatest extent practical, give preference to the purchase, acquisition, or use of goods, products, or materials produced in the United States in accordance with 2 CFR 200.322.

ADMINISTRATIVE

1. General Federal Regulations

Recipients shall comply with the regulations listed in 2 CFR 200, 48 CFR 31, and 40 U.S.C. 1101 *et seq.*

2. Rights to Patents and Inventions Made Under a Contract or Agreement

Rights to inventions made under this assistance agreement are subject to federal patent and licensing regulations, which are codified at Title 37 CFR Part 401 and Title 35 U.S.C. 200 through 212.

3. Compliance with the Trafficking Victims Protection Act of 2000 (2 CFR Part 175)

Recipients, their employees, subrecipients under this award, and subrecipients' employees may not:

- A. Engage in severe forms of trafficking in persons during the period of time that the award is in effect;
- B. Procure a commercial sex act during the period of time that the award is in effect; or
- C. Use forced labor in the performance of the award or subawards under the award.

4. Whistleblower Protection

Recipients shall comply with U.S.C. §4712, Enhancement of Recipient and Subrecipient Employee Whistleblower Protection. This requirement applies to all awards issued after July 1, 2013 and effective December 14, 2016 has been permanently extended (Public Law (P.L.) 114-261).

- A. This award, related subawards, and related contracts over the simplified acquisition threshold and all employees working on this award, related subawards, and related contracts over the simplified acquisition threshold are subject to the whistleblower rights and remedies in the pilot program on award recipient employee whistleblower protections established at 41 U.S.C. 4712 by section 828 of the National Defense Authorization Act for Fiscal Year 2013 (P.L. 112-239).
- B. Recipients, their subrecipients, and their contractors awarded contracts over the simplified acquisition threshold related to this award, shall inform their employees in writing, in the predominant language of the workforce, of the employee whistleblower rights and protections under 41 U.S.C. 4712.
- C. The Recipient shall insert this clause, including this paragraph C, in all subawards and in contracts over the simplified acquisition threshold related to this award; best efforts should be made to include this clause, including this paragraph C in any subawards and contracts awarded prior to the effective date of this provision.

5. Notification of Termination (2 CFR § 200.340)

In accordance with 2 CFR § 200.340, in the event that the Agreement is terminated prior to the end of the period of performance due to the Recipient's or subcontractor's material failure to comply with Federal statutes, regulations or the terms and conditions of this Agreement or the Federal award, the termination shall be reported to the Office of Management and Budget (OMB)-designated integrity and performance system, accessible through System for Award Management (SAM) currently the Federal Awardee Performance and Integrity Information System (FAPIIS). The Non-Federal Entity will notify the Recipient of the termination and the Federal requirement to report the termination in FAPIIS. See 2 CFR § 200.340 for the requirements of the notice and the Recipient's rights upon termination and following termination.

6. Additional Lobbying Requirements

- A. The Recipient certifies that no funds provided under this Agreement have been used or will be used to engage in the lobbying of the Federal Government or in litigation against the United States unless authorized under existing law.
- B. The Lobbying Disclosure Act of 1995, as amended (2 U.S.C. §1601 et seq.), prohibits any organization described in Section 501(c)(4) of the Internal Revenue Code, from receiving federal funds through an award, grant (and/or subgrant) or loan unless such organization warrants that it does not, and will not engage in lobbying activities prohibited by the Act as a special condition of such an award, grant (and/or subgrant), or loan. This restriction does not apply to loans made pursuant to approved revolving loan programs or to contracts awarded using proper procurement procedures.
- C. Pursuant to 2 CFR §200.450 and 2 CFR §200.454(e), the Recipient is hereby prohibited from using funds provided by this Agreement for membership dues to any entity or organization engaged in lobbying activities.

7. Increasing Seat Belt Use in the United States

Pursuant to Executive Order 13043, 62 FR 19217 (Apr. 18, 1997), Grantee is encouraged to adopt and enforce on-the-job seat belt policies and programs for its employees when operating company-owned, rented or personally owned vehicles.

8. Reducing Text Messaging While Driving

Pursuant to Executive Order 13513, 74 FR 51225 (Oct. 6, 2009), Grantee is encouraged to adopt and enforce policies that ban text messaging while driving and establish workplace safety policies to decrease accidents caused by distracted drivers.

9. Uniform Relocation Assistance and Real Property Acquisitions Act of 1970

Where applicable, 42 U.S.C. §§ 4601-4655 and implementing regulations apply to this Agreement.

COMPLIANCE WITH ASSURANCES

1. Assurances

Recipients shall comply with all applicable assurances made by the Department or the Recipient to the Federal Government during the Grant application process.

FEDERAL REPORTING REQUIREMENTS

1. FFATA

Grant Recipients awarded a new Federal grant greater than or equal to \$30,000 awarded on or after October 1, 2015, are subject to the FFATA the Federal Funding Accountability and Transparency Act ("FFATA") of 2006. The FFATA legislation requires that information on federal awards (federal financial assistance and expenditures) be made available to the public via a single, searchable website, which is www.USASpending.gov.

The Grantee agrees to provide the information necessary, within one (1) month of execution, for the Department to comply with this requirement.

DEPARTMENT OF TREASURY-SPECIFIC

1. Civil Rights Compliance

Recipients of Federal financial assistance from the Treasury are required to meet legal requirements relating to nondiscrimination and nondiscriminatory use of Federal funds. Those requirements include ensuring that entities receiving Federal financial assistance from the Treasury do not deny benefits or services or otherwise discriminate on the basis of race, color, national origin, (including limited English proficiency), disability, age, or sex (including sexual orientation and gender identity), in accordance with the following: Title VI of Civil Rights Acts of 1973 (Section 504), Public Law 93-112, as amended by Public Law 93-516, 29 U.S.C. 794; Title IX of the Education Amendments of 1972 (Title IX), 20 U.S.C. 1681 et seq., and the Department's implementing regulations, 31 CFR 28; Age Discrimination Act of 1975, Public Law 94-135, 42 U.S.C. 6101 et seq., and the Department of Treasury implementing regulations at 31 CFR part 23.

The Department of Treasury will request information on recipients' compliance with Title VI of the Civil Rights Act of 1964, as applicable, on an annual basis. This information may include a narrative describing the recipient's compliance with Title VI, along with other questions and assurances.

SLFRF-SPECIFIC

1. Period of Performance

The Department must obligate all funds from SLFRF by December 31, 2024, and all such obligated funds must be expended by December 31, 2026. As such, the Contractor must submit all invoices by December 31, 2026.

2. Equipment and Real Property Management

Any purchase of equipment or real property with SLFRF funds must be consistent with the Uniform Guidance at 2 CFR Part 200, Subpart D. Equipment and real property acquired under this program must be used for the originally authorized purpose. Consistent with 2 CFR 200.311 and 2 CFR 200.313, any equipment or real property acquired using SLFRF funds shall vest in the non-Federal entity. Any acquisition and maintenance of equipment or real property must also be in compliance with relevant laws and regulations.

SLFRF INFRASTRUCTURE PROJECTS

For all infrastructure projects, the Grantee shall provide the following project information on a quarterly basis to the Department:

- i. Projected/actual construction start date (month/year)
- ii. Projected/actual initiation of operation date (month/year)
- iii. Location details

SLFRF INFRASTRUCTURE PROJECTS OVER \$10 MILLION

For infrastructure projects over \$10 million, the following provisions apply:

1. Wage Certification

Grantees may provide a certification that all laborers and mechanics employed by Grantee in the performance of such project are paid wages at the rates not less than those prevailing, as determined by the U.S. Secretary of Labor in accordance with the Davis-Bacon Act, for the corresponding classes of laborers and mechanics employed projected of a character similar to the contract work in the civil subdivision of Florida in which the work is to be performed. If the Grantee does not provide such certification, the Grantee must provide a project employment and local impact report detailing:

- i. The number of employees of contractors and sub-contractors working on the project;
- ii. The number of employees on the project hired directly and hired through a third party;
- iii. The wages and benefits of workers on the project by classification; and
- iv. Whether those wages are at rates less than those prevailing.

Grantee must maintain sufficient records to substantiate this information upon request.

2. Project Labor Agreements

Grantees may provide a certification that the project includes a project labor agreement, meaning a pre-hire collective bargaining agreement consistent with the section 8(f) of the National Labor Relations Act (29

U.S.C. 158(f). If the Grantee does not provide such certification, the Grantee must provide a project workforce continuity plan, detailing:

- i. How the Grantee will ensure the project has ready access to a sufficient supply of appropriately skilled and unskilled labor to ensure high-quality construction throughout the life of the project;
- ii. How the Grantee will minimize risks of labor disputes and disruptions that would jeopardize timeliness and cost-effectiveness of the project;
- iii. How the Grantee will provide a safe and healthy workplace that avoids delays and costs associated with workplace illnesses, injuries, and fatalities;
- iv. Whether workers on the project will receive wages and benefits that will secure and appropriately skilled workforce in the context of the local or regional labor market; and
- v. Whether the project has completed a labor agreement.

3. Other Reporting Requirements

Grantees must report whether the project prioritizes local hires and whether the project has Community Benefit Agreement, with a description of any such agreement, if applicable.

SLFRF WATER & SEWER PROJECTS

For water and sewer projects, Grantees shall provide the following information to the Department once the project starts, as applicable:

- i. National Pollutant Discharge Elimination System (NPDES) Permit Number, for projects aligned with the Clean Water State Revolving Fund
- ii. Public Water System (PWS) ID number, for projects aligned with the Drinking Water State Revolving Fund.

**STATE OF FLORIDA
DEPARTMENT OF ENVIRONMENTAL PROTECTION
RESILIENT FLORIDA GRANT PROGRAM
REVISED CONTRACTUAL SERVICES CERTIFICATION**

Exhibit H-1

Required for all grant agreements that include Contractual Services as an expenditure category.

DEP Agreement Number: 22FRP103

Project Title: Town of Sewall's Point Road Improvements

Grantee: Town of Sewall's Point

Subcontractor: _____

Note: Submit separate Exhibit H Certification for each additional subcontractor.

Prior to making a request for payment of contractual services, the Grantee must provide the following to the Department Grant Manager then responsible for the Grantee's Resilient Florida Grant Program grant agreement:

1. Documentation of the Grantee's procurement process, as consistent with Attachment 1, Paragraph 9(c) and Attachment 2, Paragraph 11;
2. A list of all subcontractor quote and/or bid amounts (as applicable), including the company name and address for each subcontractor;
3. An explanation of how and why the Grantee made their determination(s) for the subcontractor(s) selected to perform certain task(s) under the Grantee's relevant grant agreement;
4. A copy of the Grantee's executed subcontract agreement, as required by Attachment 2, Paragraph 11; and
5. This Exhibit H, signed and dated by the Grantee's own (non-Departmental) grant manager.

By signing below, I certify that, on behalf of the Grantee, I have provided all the information required by items 1. through 3. of this exhibit, as stated above, to the Department Grant Manager currently responsible for the Grantee's Resilient Florida Grant Program grant agreement. I also certify that the procurement process the Grantee utilized follows all of said Grantee's non-Departmental policies and procedures for subcontractors.

Grantee's Grant Manager Signature

Print Name

Date

Contract Provisions Guide

Navigating Appendix II to Part 200—Contract Provisions
for Non-Federal Entity Contracts Under Federal Awards

Procurement Disaster Assistance Team (PDAT)

June 2021

(FI-207-21-0001)



FEMA

This page intentionally left blank.

Table of Contents

Introduction	4
Summary of Applicable Federal Procurement Standards	5
Policy and Guidance Document(s) Incorporated and Superseded.....	6
Document Management and Maintenance	6
Contract Provisions Quick Reference Guide	7
Required Contract Provisions	9
1. Remedies	9
1.1 Applicability.....	9
1.2 Additional Considerations.....	9
2. Termination for Cause and Convenience	9
2.1 Applicability.....	9
3. Equal Employment Opportunity	10
3.1 Applicability.....	10
3.2 Key Definitions.....	10
3.3 Required Language.....	10
4. Davis-Bacon Act	13
4.1 Applicability.....	13
4.2 Additional Requirements	14
4.3 Required Language.....	14
5. Copeland “Anti-Kickback” Act.....	14
5.1 Applicability.....	15
5.2 Additional Requirements	15
5.3 Suggested Language	16
6. Contract Work Hours and Safety Standards Act	16
6.1 Applicability.....	16
6.2 Additional Requirements	17
6.3 Required Language.....	17

6.4	Suggested Language	18
7.	Rights to Inventions Made Under a Contract or Agreement	18
7.1	Applicability.....	19
7.2	Key Definitions	19
8.	Clean Air Act and Federal Water Pollution Control Act.....	19
8.1	Applicability.....	19
8.2	Suggested Language	19
9.	Debarment and Suspension	20
9.1	Applicability.....	20
9.2	Additional Requirements	21
9.3	Suggested Language	21
10.	Byrd Anti-Lobbying Amendment.....	22
10.1	Applicability.....	23
10.2	Suggested Language	23
10.3	Required Certification	23
11.	Procurement of Recovered Materials.....	25
11.1	Applicability.....	25
11.2	Additional Requirements	25
11.3	Suggested Language	25
12.	Prohibition on Contracting for Covered Telecommunications Equipment or Services.....	26
12.1	Applicability.....	26
12.2	Suggested Language	27
13.	Domestic Preferences for Procurements	29
13.1	Applicability.....	29
13.2	Suggested Language	29
	FEMA Recommended Contract Provisions.....	30
1.	Access to Records.....	30
1.1	Suggested Language for All Procurements	30

1.2	Additional Suggested Language Applicable to Contracts Entered into After August 1, 2017 Under a Major Disaster or Emergency Declaration	31
2.	Changes.....	31
2.1	Applicability.....	31
3.	DHS Seal, Logo, and Flags	31
3.1	Applicability.....	31
3.2	Suggested Language	31
4.	Compliance with Federal Law, Regulations, And Executive Orders and Acknowledgement of Federal Funding.....	32
4.1	Applicability.....	32
4.2	Suggested Language	32
5.	No Obligation by Federal Government	32
5.1	Applicability.....	32
5.2	Suggested Language	33
6.	Program Fraud and False or Fraudulent Statements or Related Acts.....	33
6.1	Applicability.....	33
6.2	Suggested Language	33
7.	Affirmative Socioeconomic Steps	33
7.1	Applicability.....	34
7.2	Suggested Language	34
8.	Copyright and Data Rights	34
8.1	Applicability.....	34
8.2	Suggested Language	34
Appendix.....		36
Acronyms		36
Definitions		37

Introduction

FEMA grant recipients and subrecipients (also known as non-federal entities or NFEs)¹ will often use contractors to help them carry out work under their awards. These contracts are a commercial transaction between the NFE and its contractor, and FEMA has no contractual relationship with NFEs' contractors. Although FEMA is not a party to the contract, if an NFE is using federal funding to pay for the contract, the NFE must comply with federal laws, including the [federal procurement standards](#).

This Guide is applicable to *all* NFEs purchasing in support of declarations and FEMA awards issued on or after November 12, 2020 and reflects [Office of Management and Budget \(OMB\) revisions](#) to the federal procurement standards.

For FEMA declarations and awards issued between December 26, 2014 and November 11, 2020 please refer to the [Contract Provisions Template](#). While the *Contract Provisions Template* is only directly applicable to FEMA's Public Assistance (PA) Program, all FEMA grant recipients and subrecipients are encouraged to review this resource since it provides guidance on the federal procurement under grants regulations.

The federal procurement standards for NFEs are described in Title 2 of the Code of Federal Regulations (C.F.R.), Part 200, sections 200.317-200.327. [2 C.F.R. § 200.327](#) states that “the non-federal entity's contracts *must contain the applicable provisions* described in [Appendix II to this part](#)” (emphasis added).

This Guide is designed to help FEMA grant recipients and subrecipients navigate Appendix II to Part 200—Contract Provisions for Non-Federal Entity Contracts Under Federal Awards, including providing mandatory language and/or suggested language for each required contract provision. This Guide also describes contract clauses that FEMA *recommends* in addition to those required by 2 C.F.R. Part 200.

This Guide provides:

- Sample language or references to find sample language for some of the federally required clauses.
- Required language for clauses that require exact language.

¹ Non-federal entity is defined as a state, local government, Indian tribe, institution of higher education, or nonprofit organization carrying out a federal award as a recipient or subrecipient. 2 C.F.R. § 200.1. State is defined as “any state of the United States, the District of Columbia, the Commonwealth of Puerto Rico, U.S. Virgin Islands, Guam, American Samoa, the Commonwealth of the Northern Mariana Islands, and any agency or instrumentality thereof exclusive of local governments.” 2 C.F.R. § 200.1. The term “non-state entity” therefore refers to a non-federal entity other than a state, which includes local and tribal governments as well as nonprofit organizations.

- Sample language for some of the federally recommended clauses.

This Guide does *not* provide:

- Sample language for certain federally required or recommended clauses that must be included in accordance with the NFE's applicable laws, rules, and procedures.
- Provisions required by applicable state, tribal, or local laws or rules separate from the federal provisions.

Many of the provisions described in this Guide only apply when certain circumstances are present, such as the type of work being procured, the dollar amount, or the date when it is procured. Each section will describe the applicable requirements.

NOTE: The NFE is solely responsible for ensuring that all language included in its contracts meets the requirements of 2 C.F.R. Part 200, including 2 C.F.R. § 200.327 and Appendix II. While the Contract Provisions Guide provides general guidance, NFEs should reach out to their applicable [FEMA grant program representative\(s\)](#) if they have specific questions on the applicability of the contract provisions to a particular FEMA grant program. NFEs are encouraged to visit www.fema.gov for additional information regarding FEMA grant programs and www.fema.gov/grants/procurement for procurement under grants reference material.

Summary of Applicable Federal Procurement Standards

For the NFE to determine which federal procurement rules to follow, it must first determine whether it is a state entity or a non-state entity. Below are the federal procurement rules applicable to state and non-state entities effective November 12, 2020:

- [State entities](#)², including their agencies and instrumentalities, must follow their own documented procurement policies and procedures when purchasing under a FEMA award pursuant to 2 C.F.R. § 200.317. These entities must also comply with socioeconomic affirmative steps (2 C.F.R. § 200.321), requirement for domestic preferences for procurement (2 C.F.R. § 200.322), the requirements for procurement of recovered materials (2 C.F.R. § 200.323) and ensure that all necessary contract provisions are included in their contracts (2 C.F.R. § 200.327).
- NFEs other than states (collectively referred to as non-state entities³), which include local governments, tribes and eligible private nonprofit organizations, must have documented procurement policies and procedures, which reflect applicable local, state or tribal law, and ensure compliance with the federal requirements listed at 2 C.F.R. §§ 200.318 – 200.327.

² A state entity is “any state of the United States, the District of Columbia, the Commonwealth of Puerto Rico, U.S. Virgin Islands, Guam, American Samoa, the Commonwealth of the Northern Mariana Islands, and any agency or instrumentality thereof exclusive of local governments.” 2 C.F.R. § 200.1

³ A non-state entity is any non-federal entity (as defined above) other than a state (as defined above).

In the case of noncompliance with the federal procurement rules, FEMA may apply a remedy, as appropriate, in accordance with its authorities found at 2 C.F.R. § 200.339 *Remedies for Noncompliance*.

Policy and Guidance Document(s) Incorporated and Superseded

This Guide supersedes the [Contract Provisions Template](#) and other provisions pertaining to the procurement under grants process in policy or guidance circulated prior to the publication date of the Contract Provisions Guide. This Guide provides the most updated and authoritative information regarding required provisions under Appendix II to Part 200—Contract Provisions for Non-Federal Entity Contracts Under Federal Awards and FEMA-recommended contract provisions.

Document Management and Maintenance

FEMA Policy FI-207-21-0001, Contract Provisions Guide, will be reviewed, reissued, revised, and/or rescinded within four years for the issue date. The Procurement Disaster Assistance Team (PDAT), a subcomponent of FEMA's Grant Programs Directorate's (GPD) Policy Division, developed this Guide to provide accurate and updated information to assist both FEMA staff and FEMA award recipients and subrecipients navigate Appendix II to Part 200—Contract Provisions for Non-Federal Entity Contracts Under Federal Awards. PDAT is responsible for the management and maintenance of this Guide. Comments and feedback from FEMA personnel and stakeholders regarding this Guide should be directed to the Grants Program Directorate Policy Division at FEMA headquarters (HQ) at FEMA-GPD-Policy@fema.dhs.gov.

Contract Provisions Quick Reference Guide

Tables A and B are designed to help FEMA grant recipients and subrecipients conduct a quick reference of the applicability of a specific contract provision and whether sample contract language is included within this Guide to incorporate within the NFE's contract.

The Tables are divided between the required contract provisions set forth under 2 C.F.R. Part 200 Appendix II and those that FEMA *recommends* in addition to those required by 2 C.F.R. Part 200.

Table A: Required Contract Provisions *(continued next page)*

	Provision (Appendix II Section)	Applicability	Sample Contract Language Included
1	Legal/contractual/administrative remedies for breach of contract	Greater than Simplified Acquisition Threshold (SAT)- \$250,000	No. It is based on NFE's procedures.
2	Termination for cause and convenience	Greater than \$10,000	No. It is based on NFE's procedures.
3	Equal Employment Opportunity	Construction work	Yes. Exact language from 41 C.F.R. § 60-1.4(b) included.
4	Davis-Bacon Act	Construction work	Yes, via reference to required language at 29 C.F.R. § 5.5(a).
5	Copeland "Anti-Kickback" Act	Construction work greater than \$2,000	Yes.
6	Contract Work Hours and Safety Standards Act	Greater than \$100,000 + mechanics or laborers	Yes. Exact language required from 29 C.F.R. § 5.5(b).
7	Rights to inventions made under a contract or agreement	Funding agreement	Yes.
8	Clean Air Act and federal Water Pollution Control Act	Greater than \$150,000	Yes.
9	Debarment and Suspension	Greater than \$25,000	Yes.
10	Byrd Anti-Lobbying Amendment	Greater than \$100,000; and Certification required for all contracts greater than \$100,000	Yes. Clause and certification.

	Provision (Appendix II Section)	Applicability	Sample Contract Language Included
11	Procurement of Recovered Materials	NFE is a state or political subdivision of a state. Work involves the use of materials and the contract is for more than \$10,000.	Yes.
12	Prohibition on Contracting for Covered Telecommunications Equipment or Services	All FEMA declarations and awards issued on or after November 12, 2020.	Yes.
13	Domestic Preferences for Procurements	All FEMA declarations and awards issued on or after November 12, 2020.	Yes.

Table B: Recommended Contract Provisions

	Provision	Applicability	Sample Contract Language Included
1	Access to Records	All	Yes.
2	Contract Changes or Modifications	All	No. It depends on nature of contract and end-item procured.
3	DHS Seal, Logo, and Flags	All	Yes.
4	Compliance with federal Law, Regulations and Executive Orders	All	Yes.
5	No Obligation by Federal Government	All	Yes.
6	Program Fraud and False or Fraudulent Statements or Related Acts	All	Yes.
7	Affirmative Socioeconomic Steps	State entities: all FEMA declarations and awards issued on or after November 12, 2020. Non-state entities: all procurements	Yes.
8	Copyright	All procurements that may involve creation of copyrightable material.	Yes.

Required Contract Provisions

1. Remedies

Contracts for more than the federal simplified acquisition threshold (SAT), the dollar amount below which an NFE may purchase property or services using small purchase methods, currently set at \$250,000 for procurements made on or after June 20, 2018,⁴ must address administrative, contractual, or legal remedies in instances where contractors violate or breach contract terms, and must provide for sanctions and penalties as appropriate.⁵

1.1 Applicability

This contract provision is required for contracts over the SAT, currently set at \$250,000 for procurements made on or after June 20, 2018. Although not required for contracts at or below the SAT, FEMA suggests including a remedies provision.

1.2 Additional Considerations

For FEMA's Assistance to Firefighters Grant (AFG) Program, recipients must include a penalty clause in all contracts for any AFG-funded vehicle, regardless of dollar amount. In that situation, the contract must include a clause addressing that non-delivery by the contract's specified date or other vendor nonperformance will require a penalty of no less than \$100 per day until such time that the vehicle, compliant with the terms of the contract, has been accepted by the recipient. This penalty clause should, however, account for *force majeure* or acts of god. AFG recipients should refer to the applicable year's Notice of Funding Opportunity (NOFO) for additional information, which can be accessed at [FEMA.gov](https://www.fema.gov).

2. Termination for Cause and Convenience

Contracts for more than \$10,000 must address termination for cause and for convenience by the non-federal entity, including how it will be carried out and the basis for settlement.⁶

2.1 Applicability

This contract provision is required for procurements exceeding \$10,000. FEMA suggests including a termination for cause and for convenience in all contracts even when not required.

⁴ See FEMA Grant Programs Directorate Information Bulletin No. 434, Increases and Changes to the Micro-Purchase and Simplified Acquisition Thresholds (Aug. 28, 2018), https://www.fema.gov/sites/default/files/2020-08/ib_434_changes_micro_purch_simp_acquisition_thresholds.pdf. For procurements subject to 2 C.F.R. Part 200 that were made before June 20, 2018, the SAT was \$150,000.

⁵ 2 C.F.R. Part 200, Appendix II, § A.

⁶ See 2 C.F.R. Part 200, Appendix II, § B.

3. Equal Employment Opportunity

Any contract that uses federal funds to pay for construction work is a “federally assisted construction contract” and must include the equal opportunity clause found in 2 C.F.R. Part 200, unless otherwise stated in 41 C.F.R. Part 60.⁷

3.1 Applicability

This contract provision is required for all procurements that meet the definition of a “federally assisted construction contract.”

3.2 Key Definitions

- *Federally Assisted Construction Contract:* The regulation at 41 C.F.R. § 60-1.3 defines a *federally assisted construction contract* as “any agreement or modification thereof between any applicant and a person for construction work which is paid for in whole or in part with funds obtained from the Government or borrowed on the credit of the Government pursuant to any federal program involving a grant, contract, loan, insurance or guarantee, or undertaken pursuant to any federal program involving such grant, contract, loan, insurance, or guarantee, or any application or modification thereof approved by the Government for a grant, contract, loan, insurance, or guarantee under which the applicant itself participates in the construction work.”
- *Construction Work:* The regulation at 41 C.F.R. § 60-1.3 defines *construction work* as “the construction, rehabilitation, alteration, conversion, extension, demolition or repair of buildings, highways, or other changes or improvements to real property, including facilities providing utility services. The term also includes the supervision, inspection, and other onsite functions incidental to the actual construction.”
- *Contract:* The regulation at 41 C.F.R. § 60-1.3 defines *contract* as “any Government contract or subcontract or any federally assisted construction contract or subcontract.”
- Additional definitions pertaining to this contract provision can be found at 41 C.F.R. § 60-1.3.

3.3 Required Language

The regulation at 41 C.F.R. § 60-1.4(b) requires, except as otherwise provided or exempted in 41 C.F.R. Part 60, the insertion of the following contract clause: “During the performance of this contract, the contractor agrees as follows:

(1) The contractor will not discriminate against any employee or applicant for employment because of race, color, religion, sex, sexual orientation, gender identity, or national origin. The contractor will take affirmative action to ensure that applicants are employed, and that employees are treated during employment without regard to their race, color, religion, sex, sexual

⁷ See 2 C.F.R. Part 200, Appendix II, § C.

orientation, gender identity, or national origin. Such action shall include, but not be limited to the following:

Employment, upgrading, demotion, or transfer; recruitment or recruitment advertising; layoff or termination; rates of pay or other forms of compensation; and selection for training, including apprenticeship. The contractor agrees to post in conspicuous places, available to employees and applicants for employment, notices to be provided setting forth the provisions of this nondiscrimination clause.

(2) The contractor will, in all solicitations or advertisements for employees placed by or on behalf of the contractor, state that all qualified applicants will receive consideration for employment without regard to race, color, religion, sex, sexual orientation, gender identity, or national origin.

(3) The contractor will not discharge or in any other manner discriminate against any employee or applicant for employment because such employee or applicant has inquired about, discussed, or disclosed the compensation of the employee or applicant or another employee or applicant. This provision shall not apply to instances in which an employee who has access to the compensation information of other employees or applicants as a part of such employee's essential job functions discloses the compensation of such other employees or applicants to individuals who do not otherwise have access to such information, unless such disclosure is in response to a formal complaint or charge, in furtherance of an investigation, proceeding, hearing, or action, including an investigation conducted by the employer, or is consistent with the contractor's legal duty to furnish information.

(4) The contractor will send to each labor union or representative of workers with which he has a collective bargaining agreement or other contract or understanding, a notice to be provided advising the said labor union or workers' representatives of the contractor's commitments under this section, and shall post copies of the notice in conspicuous places available to employees and applicants for employment.

(5) The contractor will comply with all provisions of Executive Order 11246 of September 24, 1965, and of the rules, regulations, and relevant orders of the Secretary of Labor.

(6) The contractor will furnish all information and reports required by Executive Order 11246 of September 24, 1965, and by rules, regulations, and orders of the Secretary of Labor, or pursuant thereto, and will permit access to his books, records, and accounts by the administering agency and the Secretary of Labor for purposes of investigation to ascertain compliance with such rules, regulations, and orders.

(7) In the event of the contractor's noncompliance with the nondiscrimination clauses of this contract or with any of the said rules, regulations, or orders, this contract may be canceled, terminated, or suspended in whole or in part and the contractor may be declared ineligible for further Government contracts or federally assisted construction contracts in accordance with procedures authorized in Executive Order 11246 of September 24, 1965, and such other

sanctions may be imposed and remedies invoked as provided in Executive Order 11246 of September 24, 1965, or by rule, regulation, or order of the Secretary of Labor, or as otherwise provided by law.

(8) The contractor will include the portion of the sentence immediately preceding paragraph (1) and the provisions of paragraphs (1) through (8) in every subcontract or purchase order unless exempted by rules, regulations, or orders of the Secretary of Labor issued pursuant to section 204 of Executive Order 11246 of September 24, 1965, so that such provisions will be binding upon each subcontractor or vendor. The contractor will take such action with respect to any subcontract or purchase order as the administering agency may direct as a means of enforcing such provisions, including sanctions for noncompliance:

Provided, however, that in the event a contractor becomes involved in, or is threatened with, litigation with a subcontractor or vendor as a result of such direction by the administering agency, the contractor may request the United States to enter into such litigation to protect the interests of the United States.

The applicant further agrees that it will be bound by the above equal opportunity clause with respect to its own employment practices when it participates in federally assisted construction work: *Provided*, that if the applicant so participating is a state or local government, the above equal opportunity clause is not applicable to any agency, instrumentality or subdivision of such government which does not participate in work on or under the contract.

The applicant agrees that it will assist and cooperate actively with the administering agency and the Secretary of Labor in obtaining the compliance of contractors and subcontractors with the equal opportunity clause and the rules, regulations, and relevant orders of the Secretary of Labor, that it will furnish the administering agency and the Secretary of Labor such information as they may require for the supervision of such compliance, and that it will otherwise assist the administering agency in the discharge of the agency's primary responsibility for securing compliance.

The applicant further agrees that it will refrain from entering into any contract or contract modification subject to Executive Order 11246 of September 24, 1965, with a contractor debarred from, or who has not demonstrated eligibility for, Government contracts and federally assisted construction contracts pursuant to the Executive Order and will carry out such sanctions and penalties for violation of the equal opportunity clause as may be imposed upon contractors and subcontractors by the administering agency or the Secretary of Labor pursuant to Part II, Subpart D of the Executive Order. In addition, the applicant agrees that if it fails or refuses to comply with these undertakings, the administering agency may take any or all of the following actions: Cancel, terminate, or suspend in whole or in part this grant (contract, loan, insurance, guarantee); refrain from extending any further assistance to the applicant under the program with respect to which the failure or refund occurred until satisfactory assurance of future compliance has been received from such applicant; and refer the case to the Department of Justice for appropriate legal proceedings.”

4. Davis-Bacon Act

This statute requires that contractors must pay wages to laborers and mechanics at a rate not less than the prevailing wages specified in the Secretary of Labor's wage determination. Additionally, contractors are required to pay wages at least once per week.⁸ Additional requirements are listed below, and relevant definitions are at 29 C.F.R. § 5.2. NFEs should refer to the applicable NOFO or other program guidance or contact their applicable FEMA grant representative for additional information on how to implement this requirement.

4.1 Applicability

When required by the federal program legislation, prime construction contracts over \$2,000 awarded by NFEs must include a provision for compliance with the Davis-Bacon Act.⁹

The Davis-Bacon Act only applies to the Emergency Management Performance Grant Program,¹⁰ Homeland Security Grant Program,¹¹ Nonprofit Security Grant Program,¹² Tribal Homeland Security Grant Program,¹³ Port Security Grant Program,¹⁴ Transit Security Grant Program,¹⁵ Intercity Passenger Rail Program,¹⁶ and Rehabilitation of High Hazard Potential Dams Program.¹⁷ Unless otherwise stated in a program's authorizing statute, it *does not* apply to other FEMA grant and cooperative agreement programs, including the PA Program. .

⁸ See *id.*; 40 U.S.C. §§ 3141-3144 and 3146-3148. The Davis-Bacon Act is supplemented by Department of Labor regulations at 29 C.F.R. Part 5 (Labor Standards Provisions Applicable to Contracts Covering federally Financed and Assisted Construction)

⁹ 2 C.F.R. Part 200, Appendix II, § D.

¹⁰ See section 611(j)(9) of the Robert T. Stafford Disaster Relief and Emergency Assistance Act (Stafford Act), Pub. L. No. 93-288 (codified as amended at 42 U.S.C. § 5196(j)(9)).

¹¹ See section 2008(b)(4)(B)(ii) of the Homeland Security Act of 2002, Pub. L. No. 107-296 (codified as amended at 6 U.S.C. § 609(b)(4)(B)(ii)) (citing to section 611(j)(9) of the Stafford Act).

¹² *Id.* The Davis-Bacon Act only applies to the Nonprofit Security Grant Program (NSGP) where that program is funded as a carve-out of the appropriations for the Homeland Security Grant Program (HSGP). See, e.g., Department of Homeland Security Appropriations Act, 2020, Pub. L. No. 116-93, Title III, Protection, Preparedness, Response, and Recovery, Federal Emergency Management Agency, Federal Assistance §§ 1-2. Compare *id.* with section 2009 of the Homeland Security Act of 2002 (6 U.S.C. § 609a) (authorizing NSPG as a stand-alone program where the Davis-Bacon Act does not apply, but as of the date of publication of this document, NSGP has not been funded as a standalone program).

¹³ See section 2008(b)(4)(B)(ii) of the Homeland Security Act of 2002.

¹⁴ See section 102 of the Maritime Transportation Security Act of 2002 (MTSA), Pub. L. No. 107-295 (codified as amended at 46 U.S.C. § 70107); 46 U.S.C. § 70107(b)(2). While the MTSA requires that PSGP construction activities are carried out consistent with section 611(j)(8) of the Stafford Act, a subsequent amendment to the Stafford Act by section 3 of Pub. L. No. 109-308 in 2006 redesignated the text of section 611(j)(8) to 611(j)(9). The cross-reference in the MTSA has not been updated.

¹⁵ See section 1406 of the Implementing Recommendations of the 9/11 Commission Act of 2007 (9/11 Act), Pub. L. No. 110-53 (6 U.S.C. § 1135) (applying the requirements of section 49 U.S.C. § 5307); 49 U.S.C. § 5333 (applying the Davis-Bacon Act to grants provided under 49 U.S.C. § 5307).

¹⁶ See section 1513(h) of the 9/11 Act (6 U.S.C. § 1163(h)) (citing to 49 U.S.C. § 24312, which requires compliance with the Davis-Bacon Act).

¹⁷ See section 8A(d)(2)(E) of the National Dam Safety Program Act (codified as amended at 33 U.S.C. § 467f-2(d)(2)(E)) (requiring compliance with 42 U.S.C. § 5196(j)(9), which is section 611(j)(9) of the Stafford Act that applies the Davis-Bacon Act).

4.2 Additional Requirements

If applicable, in addition to the requirements mentioned in the beginning of this section, the NFE must do the following:

- Place a copy of the Department of Labor’s current prevailing wage determination in each solicitation. Contracts or subcontracts must be awarded on the condition that the prevailing wage determination is accepted. The non-federal entity must report all suspected or reported violations to the federal awarding agency.¹⁸
- Include a provision for compliance with the Copeland “Anti-Kickback” Act for all contracts subject to the Davis-Bacon Act.¹⁹ See Required Contract Provisions, Section 5. Copeland Anti-Kickback Act in this Guide for additional information. According to 29 C.F.R. § 5.5(a)(5), the regulatory requirements for the Copeland “Anti-Kickback” Act are incorporated by reference into the required contract provision, so a separate contract provision is not necessary. However, the NFE may include a separate contract provision specific to the Copeland “Anti-Kickback” Act.
- Per Department of Labor’s implementing regulations for the Davis-Bacon Act, the NFEs contractor and any subcontractors are required to insert, or incorporate by reference, the clauses contained at 29 C.F.R. § 5.5(a)(1)-(10)²⁰ into any subcontracts.
- Follow the other requirements of the Davis-Bacon Act and implementing regulations.²¹

4.3 Required Language²²

If applicable per the standard described above, the NFE must include the provisions at 29 C.F.R. § 5.5(a)(1)-(10) in full into all applicable contracts, and all applicable contractors must include these provisions in full in any subcontracts.²³

5. Copeland “Anti-Kickback” Act

The Copeland "Anti-Kickback" Act prohibits workers on construction contracts from giving up wages that they are owed.²⁴ Additional requirements are listed below, and relevant definitions are at 29 C.F.R. § 3.2. The applicable implementing regulations are intended to assist with enforcement of the

¹⁸ 2 C.F.R. Part 200, Appendix II, § D.

¹⁹ 2 C.F.R. Part 200, Appendix II, § D.

²⁰ 29 C.F.R. § 5.5(a)(6).

²¹ 40 U.S.C. §§ 3141-3144, 3146-3148; 29 C.F.R. Part 5.

²² 29 C.F.R. § 5.5(a).

²³ 29 C.F.R. § 5.5(a)(1), (6).

²⁴ See *id.*; 40 U.S.C. § 3145. The Copeland “Anti-Kickback” Act is supplemented by Department of Labor regulations at 29 C.F.R. Part 3 (Contractors and Subcontractors on Public Building or Public Work Financed in Whole or in Part by Loans or Grants from the United States).

Davis-Bacon Act's minimum wage provisions as well as various statutes with similar minimum wage provisions for federally assisted construction.²⁵

5.1 Applicability

For all prime construction contracts above \$2,000, when the Davis-Bacon Act also applies,²⁶ NFEs must include a provision in contracts and subcontracts for compliance with the Copeland "Anti-Kickback" Act.²⁷ This requirement applies to all prime construction contracts above \$2,000 in situations where the Davis-Bacon Act also applies.²⁸ In situations where the Davis-Bacon Act does not apply, neither does the Copeland "Anti-Kickback" Act. As described in section A.4 regarding the Davis-Bacon Act, this provision only applies to certain FEMA grant and cooperative agreement programs. Please reference that list discussed above. Of note, it does not apply to the PA Program.

5.2 Additional Requirements

If applicable, the NFE must do the following:

- Include a provision for compliance with the Copeland "Anti-Kickback" Act.²⁹ According to the Davis-Bacon Act implementing regulations, the requirements for the Copeland "Anti-Kickback" Act are incorporated into the required contract provision for the Davis-Bacon Act by reference.³⁰ Therefore, a separate contract provision is not necessary. However, the NFE may include a separate contract provision specific to the Copeland "Anti-Kickback" Act with language suggested below.
- The Copeland "Anti-Kickback Act" prohibits each contractor or subcontractor from any form of persuading a person employed in construction, completion, or repair of public work to give up any part of their rightful compensation. The NFE must report all suspected or reported violations of the Copeland "Anti-Kickback Act" to FEMA.³¹
- Each contractor and subcontractor must provide weekly reports of the wages paid during the prior week's payroll period to each employee covered by the "Copeland Anti-Kickback" Act and the Davis-Bacon Act. The reports must be delivered to a representative of a federal or state agency in charge at the building or work site by the contractor or subcontractor within seven days of the payroll period's payment date.³²

²⁵ See 29 C.F.R. § 3.1.

²⁶ See 2 C.F.R. Part 200, Appendix II, § D; 29 C.F.R. §§ 3.1, 3.3(c).

²⁷ 2 C.F.R. Part 200, Appendix II, § D.

²⁸ See 2 C.F.R. Part 200, Appendix II, § D; 29 C.F.R. § 3.3(c).

²⁹ See 29 C.F.R. § 3.11.

³⁰ 29 C.F.R. § 5.5(a)(5).

³¹ See 2 C.F.R. Part 200, Appendix II, § D.

³² See 29 C.F.R. § 3.4.

- Follow the other requirements of the Copeland “Anti-Kickback” Act and implementing regulations.³³

5.3 Suggested Language

The following provides a sample contract clause:

“Compliance with the Copeland “Anti-Kickback” Act.

Contractor. The contractor shall comply with 18 U.S.C. § 874, 40 U.S.C. § 3145, and the requirements of 29 C.F.R. Part 3 as may be applicable, which are incorporated by reference into this contract.

Subcontracts. The contractor or subcontractor shall insert in any subcontracts the clause above and such other clauses as FEMA may by appropriate instructions require, and also a clause requiring the subcontractors to include these clauses in any lower tier subcontracts. The prime contractor shall be responsible for the compliance by any subcontractor or lower tier subcontractor with all of these contract clauses.

Breach. A breach of the contract clauses above may be grounds for termination of the contract, and for debarment as a contractor and subcontractor as provided in 29 C.F.R. § 5.12.”

6. Contract Work Hours and Safety Standards Act

Where applicable,³⁴ all contracts awarded by the NFE of more than \$100,000 that involve the employment of mechanics or laborers must include a provision for compliance with statutory requirements on work hours and safety standards.³⁵ Under 40 U.S.C. § 3702, each contractor must base wages for every mechanic and laborer on a standard 40-hour work week. Work over 40 hours is allowed, so long as the worker is paid at least one and a half times the base pay rate for all hours worked over 40 hours in the work week. Additionally, for construction work, under 40 U.S.C. § 3704, work surroundings and conditions for laborers and mechanics must not be unsanitary or unsafe. Relevant definitions are at 40 U.S.C. § 3701 and 29 C.F.R. § 5.2.

6.1 Applicability

This required contract provision applies to all procurements over \$100,000 that involve the employment of mechanics, laborers, and construction work.³⁶ These requirements *do not* apply to

³³ 18 U.S.C. § 874; 40 U.S.C. § 3145; 29 C.F.R. Part 3.

³⁴ See 40 U.S.C. §§ 3701-3708.

³⁵ 40 U.S.C. §§ 3702, 3704. The Contract Work Hours and Safety Standards Act is supplemented by Department of Labor regulations at 29 C.F.R. Part 5. See 2 C.F.R. Part 200, Appendix II, § E.

³⁶ 41 C.F.R. Part 60-1.3.

the purchase of supplies or materials or articles ordinarily available on the open market, or contracts for transportation or transmission of intelligence.³⁷

6.2 Additional Requirements

If applicable per the standard described above, the non-federal entity must include the provisions at 29 C.F.R. § 5.5(b)(1)-(4), verbatim, into all applicable contracts, and all applicable contractors must include these provisions, in full, into any subcontracts.³⁸

In addition to the required language from 29 C.F.R. § 5.5(b)(1)-(4), in any contract subject only to the Contract Work Hours and Safety Standards Act and not to any other statutes cited in 29 C.F.R. § 5.1, the NFE must also insert a clause meeting the requirements of 29 C.F.R. § 5.5(c). Specific language is not required, but FEMA has provided suggested language below.

6.3 Required Language

For the required contract provision, the language from 29 C.F.R. § 5.5(b)(1)-(4) is provided here for ease of reference:

“Compliance with the Contract Work Hours and Safety Standards Act.

(1) Overtime requirements. No contractor or subcontractor contracting for any part of the contract work which may require or involve the employment of laborers or mechanics shall require or permit any such laborer or mechanic in any workweek in which he or she is employed on such work to work in excess of forty hours in such workweek unless such laborer or mechanic receives compensation at a rate not less than one and one-half times the basic rate of pay for all hours worked in excess of forty hours in such workweek.

(2) Violation; liability for unpaid wages; liquidated damages. In the event of any violation of the clause set forth in paragraph (b)(1) of this section the contractor and any subcontractor responsible therefor shall be liable for the unpaid wages. In addition, such contractor and subcontractor shall be liable to the United States (in the case of work done under contract for the District of Columbia or a territory, to such District or to such territory), for liquidated damages. Such liquidated damages shall be computed with respect to each individual laborer or mechanic, including watchmen and guards, employed in violation of the clause set forth in paragraph (b)(1) of this section, in the sum of \$27 for each calendar day on which such individual was required or permitted to work in excess of the standard workweek of forty hours without payment of the overtime wages required by the clause set forth in paragraph (b)(1) of this section.

(3) Withholding for unpaid wages and liquidated damages. The **(insert name of grant recipient or subrecipient)** shall upon its own action or upon written request of an authorized representative of the Department of Labor withhold or cause to be withheld, from any moneys payable on account of work performed by the contractor or subcontractor under any such contract or any other

³⁷ 29 C.F.R. Part 200, Appendix II, § E.

³⁸ 29 C.F.R. § 5.5(b)(1), (4).

federal contract with the same prime contractor, or any other federally-assisted contract subject to the Contract Work Hours and Safety Standards Act, which is held by the same prime contractor, such sums as may be determined to be necessary to satisfy any liabilities of such contractor or subcontractor for unpaid wages and liquidated damages as provided in the clause set forth in paragraph (b)(2) of this section.

(4) *Subcontracts.* The contractor or subcontractor shall insert in any subcontracts the clauses set forth in paragraph (b)(1) through (4) of this section and also a clause requiring the subcontractors to include these clauses in any lower tier subcontracts. The prime contractor shall be responsible for compliance by any subcontractor or lower tier subcontractor with the clauses set forth in paragraphs (b)(1) through (4) of this section.”

6.4 Suggested Language

For contracts that are only subject to Contract Work Hours and Safety Standards Act and are not subject to the other statutes in 29 C.F.R. § 5.1 where an additional contract provision is required, FEMA suggests including the following language:

“Further Compliance with the Contract Work Hours and Safety Standards Act.

- (1) The contractor or subcontractor shall maintain payrolls and basic payroll records during the course of the work and shall preserve them for a period of three years from the completion of the contract for all laborers and mechanics, including guards and watchmen, working on the contract. Such records shall contain the name and address of each such employee, social security number, correct classifications, hourly rates of wages paid, daily and weekly number of hours worked, deductions made, and actual wages paid.
- (2) Records to be maintained under this provision shall be made available by the contractor or subcontractor for inspection, copying, or transcription by authorized representatives of the Department of Homeland Security, the Federal Emergency Management Agency, and the Department of Labor, and the contractor or subcontractor will permit such representatives to interview employees during working hours on the job.”

7. Rights to Inventions Made Under a Contract or Agreement

This contract provision outlines the rules governing the ownership of inventions created using federal funds. If the FEMA award meets the definition of funding agreement³⁹ and the NFE enters into any contract involving substitution of parties, assignment or performance of experimental, developmental, or research work under that funding agreement, then the NFE must comply with the requirements of 37 C.F.R. Part 401 and any implementing regulations issued by FEMA.

³⁹ Funding agreement definition found under 37 C.F.R. § 401.2(a).

7.1 Applicability

This provision *does not* apply to all FEMA grant and cooperative agreement programs. NFEs should refer to applicable NOFO or other program guidance or contact their applicable FEMA grant representative to determine if this provision is required for the procurement. However, the Rights to Inventions Made Under a Contract or Agreement clause is not required for procurements under FEMA's PA Program.

7.2 Key Definitions

Funding Agreements: The regulation at 37 C.F.R. § 401.2(a) defines *funding agreement* as “any contract, grant, or cooperative agreement entered into between any federal agency, other than the Tennessee Valley Authority, and any contractor for the performance of experimental, developmental, or research work funded in whole or in part by the federal government. This term also includes any assignment, substitution of parties, or subcontract of any type entered into for the performance of experimental, developmental, or research work under a funding agreement as defined in the first sentence of this paragraph.”

8. Clean Air Act and Federal Water Pollution Control Act

For contracts over \$150,000, contracts must contain a provision requiring contractors to comply with the Clean Air Act⁴⁰ and the Federal Water Pollution Control Act.⁴¹ Violations must be reported to FEMA and the Regional Office of the Environmental Protection Agency (EPA).⁴²

8.1 Applicability

This contract provision is required for all procurements over \$150,000.

8.2 Suggested Language

The following provides a sample contract clause:

“Clean Air Act”

The contractor agrees to comply with all applicable standards, orders or regulations issued pursuant to the Clean Air Act, as amended, 42 U.S.C. § 7401 *et seq.*

The contractor agrees to report each violation to the **(insert name of non-federal entity entering into the contract)** and understands and agrees that the **(insert name of the non-federal entity entering into the contract)** will, in turn, report each violation as required to

⁴⁰ 42 U.S.C. §§ 7401-7671q. This also includes all applicable standards, orders, or regulations issued pursuant to the Clean Air Act.

⁴¹ 33 U.S.C. §§ 1251-1387, as amended.

⁴² 2 C.F.R. Part 200, Appendix II, § G.

assure notification to the Federal Emergency Management Agency (FEMA), and the appropriate [Environmental Protection Agency Regional Office](#).

The contractor agrees to include these requirements in each subcontract exceeding \$150,000 financed in whole or in part with federal assistance provided by FEMA.

“Federal Water Pollution Control Act”

The contractor agrees to comply with all applicable standards, orders, or regulations issued pursuant to the federal Water Pollution Control Act, as amended, 33 U.S.C. § 1251 *et seq.*

The contractor agrees to report each violation to the ([insert name of the non-federal entity entering into the contract](#)) and understands and agrees that the ([insert name of the non-federal entity entering into the contract](#)) will, in turn, report each violation as required to assure notification to the ([insert name of the pass-through entity, if applicable](#)), Federal Emergency Management Agency (FEMA), and the appropriate [Environmental Protection Agency Regional Office](#).

The contractor agrees to include these requirements in each subcontract exceeding \$150,000 financed in whole or in part with federal assistance provided by FEMA.”

9. Debarment and Suspension

NFEs contractors and subcontractors are subject to debarment and suspension regulations.⁴³ Applicable contracts and subcontracts must include a provision requiring compliance with debarment and suspension regulations.⁴⁴

9.1 Applicability

The debarment and suspension clause is required for all contracts and subcontracts for \$25,000 or more, all contracts that require the consent of an official of a federal agency, and all contracts for federally required audit services.⁴⁵

NFEs, even for procurements under \$25,000, must also comply with the regulation requiring non-state entities to only award contracts to responsible vendors.⁴⁶

⁴³ 2 C.F.R. Part 180 (implementing Executive Order 12549, Debarment and Suspension (1986) and Executive Order 12689, Debarment and Suspension (1989)); 2 C.F.R. Part 3000 (Department of Homeland Security regulations for Nonprocurement Debarment and Suspension, implementing 2 C.F.R. Part 180).

⁴⁴ 2 C.F.R. § 180; 2 C.F.R. Part 200, Appendix II, § H; 2 C.F.R. § 3000.332.

⁴⁵ 2 C.F.R. § 180.220(b); 2 C.F.R. § 3000.220.

⁴⁶ 2 C.F.R. § 200.318(h). For contracts and subcontracts under \$25,000, a contract provision is only required if those contracts or subcontracts are for federally required audit services or require the consent of a federal agency. However, even where a contract provision is not required, non-state entities must still ensure they are only awarding contracts to responsible vendors.

9.2 Additional Requirements

The debarment and suspension regulations restrict awards, subawards, contracts, and subcontracts with parties that are debarred, suspended, or otherwise excluded, or declared ineligible for participation in federal assistance programs and activities.⁴⁷

If applicable, a contract or subcontract must not be made to parties listed on the governmentwide exclusions in the System for Award Management (SAM). SAM Exclusions is the list maintained by the General Services Administration that contains the names of parties that are debarred, suspended, or otherwise excluded, or declared ineligible under statutory or regulatory authority other than Executive Order 12549.⁴⁸ SAM Exclusions can be accessed at www.sam.gov.⁴⁹

In general, an “excluded” party cannot receive a federal grant award or a contract considered to be a “covered transaction,” which includes parties that receive federal funding indirectly such as subawards and subcontracts. The key to the exclusion is whether there is a covered transaction. A covered transaction is a nonprocurement transaction at either a primary or secondary tier.⁵⁰

Specifically, a covered transaction includes the following contracts for goods or services under FEMA grant and cooperative agreement programs:

- The contract is at least \$25,000.
- The contract requires the approval of FEMA, regardless of amount.
- The contract is for federally required audit services.
- It is a subcontract for \$25,000 or more.⁵¹

9.3 Suggested Language

The following provides a debarment and suspension clause. It also incorporates an optional method of verifying that contractors are not excluded or disqualified⁵²:

⁴⁷ See 2 C.F.R. Part 200, Appendix II, § H; 2 C.F.R. § 200.213. See also 2 C.F.R. Parts 180, 3000.

⁴⁸ See 2 C.F.R. Part 200, Appendix II, § H.

⁴⁹ 2 C.F.R. § 180.530.

⁵⁰ The regulations at 2 C.F.R. Parts 180 and 3000 are titled “nonprocurement” because they do not apply to procurements by the federal government but rather to federal financial assistance. There are separate debarment and suspension regulations covering procurements by the federal government. However, although the term “covered transactions” under 2 C.F.R. Parts 180 and 3000 *does not* include contracts awarded by the federal government, it *does* include some contracts awarded by recipients and subrecipients.

⁵¹ See 2 C.F.R. §§ 180.220, 3000.220.

⁵² Per 2 C.F.R. § 180.300, non-federal entity about to enter into an applicable contract, or a contractor about to enter into an applicable subcontract, must verify that the contractor or subcontractor is not excluded or disqualified by doing one of three things: 1) check SAM Exclusions; 2) collect a certification from the contractor or subcontractor; or 3) add a clause or condition to the contract or subcontract. The additional suggested language in this sample clause is for purposes of this requirement.

“Suspension and Debarment

This contract is a covered transaction for purposes of 2 C.F.R. Part 180 and 2 C.F.R. Part 3000. As such, the contractor is required to verify that none of the contractor’s principals (defined at 2 C.F.R. § 180.995) or its affiliates (defined at 2 C.F.R. § 180.905) are excluded (defined at 2 C.F.R. § 180.940) or disqualified (defined at 2 C.F.R. § 180.935).

The contractor must comply with 2 C.F.R. Part 180, subpart C and 2C.F.R. Part 3000, subpart C, and must include a requirement to comply with these regulations in any lower tier covered transaction it enters into.

This certification is a material representation of fact relied upon by **(insert name of recipient/subrecipient/applicant)**. If it is later determined that the contractor did not comply with 2 C.F.R. Part 180, subpart C and 2 C.F.R. Part 3000, subpart C, in addition to remedies available to **(insert name of recipient/subrecipient/applicant)**, the federal government may pursue available remedies, including but not limited to suspension and/or debarment.

The bidder or proposer agrees to comply with the requirements of 2 C.F.R. Part 180, subpart C and 2 C.F.R. Part 3000, subpart C while this offer is valid and throughout the period of any contract that may arise from this offer. The bidder or proposer further agrees to include a provision requiring such compliance in its lower tier covered transactions.”

10. Byrd Anti-Lobbying Amendment

NFEs who intend to award contracts of more than \$100,000, and their contractors who intend to award subcontracts of more than \$100,000, must include a contract provision prohibiting the use of federal appropriated funds to influence officers or employees of the federal government. Contractors that apply or bid for a contract for more than \$100,000 must also file the required certification regarding lobbying.⁵³

Each tier certifies to the tier above that it will not and has not used federal appropriated funds to pay any person or organization for influencing or attempting to influence an employee of a federal agency, a Member of Congress, an employee of Congress, or an employee of a Member of Congress in connection with receiving any federal contract, grant, or other award covered by 31 U.S.C. § 1352.

⁵³ See 2 C.F.R. Part 200, Appendix II, § I (citing 31 U.S.C. § 1352); 44 C.F.R. § 18.110.

The required certification form is found in FEMA regulations.⁵⁴ Each tier must also disclose any lobbying with non-federal funds that takes place in connection with obtaining any federal funding. These disclosures are forwarded from tier to tier, all the way up to the federal awarding agency.⁵⁵

10.1 Applicability

The Byrd Anti-Lobbying Amendment clause and certification are required for contracts of more than \$100,000, and for subcontracts of more than \$100,000.

10.2 Suggested Language

The following provides a sample contract clause:

“Byrd Anti-Lobbying Amendment, 31 U.S.C. § 1352 (as amended)

Contractors who apply or bid for an award of more than \$100,000 shall file the required certification. Each tier certifies to the tier above that it will not and has not used federally appropriated funds to pay any person or organization for influencing or attempting to influence an officer or employee of any agency, a Member of Congress, officer or employee of Congress, or an employee of a Member of Congress in connection with obtaining any federal contract, grant, or any other award covered by 31 U.S.C. § 1352. Each tier shall also disclose any lobbying with non-federal funds that takes place in connection with obtaining any federal award. Such disclosures are forwarded from tier to tier up to the recipient who in turn will forward the certification(s) to the federal awarding agency.”

10.3 Required Certification

10.3.1 REQUIRED CERTIFICATION LANGUAGE

If applicable, contractors must sign and submit the following certification to the NFE with each bid or offer exceeding \$100,000:

“APPENDIX A, 44 C.F.R. PART 18 – CERTIFICATION REGARDING LOBBYING

Certification for Contracts, Grants, Loans, and Cooperative Agreements

The undersigned certifies, to the best of his or her knowledge and belief, that:

No federal appropriated funds have been paid or will be paid, by or on behalf of the undersigned, to any person for influencing or attempting to influence an officer or employee

⁵⁴ See 44 C.F.R. §§ 18.100, 18.110; 44 C.F.R. Part 18, Appendix A. FEMA’s regulations at 44 C.F.R. Part 18 implement the requirements of 31 U.S.C. § 1352 and provides, in Appendix A to Part 18, a copy of the certification that is required to be completed by each entity as described in 31 U.S.C. § 1352.

⁵⁵ See 44 C.F.R. §§ 18.100, 18.110; 44 C.F.R. Part 18, Appendix B. The specific form for disclosures is referenced in Appendix B to 44 C.F.R. Part 18 and is SF-LLL, also available at <https://www.grants.gov/web/grants/forms/sf-424-family.html>.

of an agency, a Member of Congress, an officer or employee of Congress, or an employee of a Member of Congress in connection with the awarding of any federal contract, the making of any federal grant, the making of any federal loan, the entering into of any cooperative agreement, and the extension, continuation, renewal, amendment, or modification of any federal contract, grant, loan, or cooperative agreement.

If any funds other than federal appropriated funds have been paid or will be paid to any person for influencing or attempting to influence an officer or employee of any agency, a Member of Congress, an officer or employee of Congress, or an employee of a Member of Congress in connection with this federal contract, grant, loan, or cooperative agreement, the undersigned shall complete and submit Standard Form-LLL, "Disclosure Form to Report Lobbying," in accordance with its instructions.

The undersigned shall require that the language of this certification be included in the award documents for all subawards at all tiers (including subcontracts, subgrants, and contracts under grants, loans, and cooperative agreements) and that all subrecipients shall certify and disclose accordingly.

This certification is a material representation of fact upon which reliance was placed when this transaction was made or entered into. Submission of this certification is a prerequisite for making or entering into this transaction imposed by section 1352, Title 31, U.S.C. Any person who fails to file the required certification shall be subject to a civil penalty of not less than \$10,000 and not more than \$100,000 for each such failure."

10.3.2 RECOMMENDED SIGNATURE LINE:

At the end of the certification language, FEMA recommends including the following signature line.

"The Contractor, _____, certifies or affirms the truthfulness and accuracy of each statement of its certification and disclosure, if any. In addition, the Contractor understands and agrees that the provisions of 31 U.S.C. Chap. 38, Administrative Remedies for False Claims and Statements, apply to this certification and disclosure, if any.

Signature of Contractor's Authorized Official

Name and Title of Contractor's Authorized Official

Date"

11. Procurement of Recovered Materials

An NFE that is a state agency or an agency of a political subdivision of a state, and the NFE's contractors must comply with Section 6002 of the Solid Waste Disposal Act.⁵⁶ Applicable NFEs must include a contract provision requiring compliance with this requirement.⁵⁷ This includes contracts awarded by a state agency or political subdivision of a state and its contractors for certain items, as designated by the EPA, with a purchase price greater than \$10,000.⁵⁸ Indian Tribal Governments and nonprofit organizations are not required to comply with this provision. Additional requirements are listed below.

11.1 Applicability

This required contract provision applies to all procurements over \$10,000 made by a state agency or an agency of a political subdivision of a state and its contractors.

11.2 Additional Requirements

The requirements include:

- Procuring only items designated in EPA guidelines⁵⁹ that contain the highest practical percentage of recovered materials consistent with maintaining competition, where the purchase price of the item is greater than \$10,000, or the value of the amount of items purchased in the preceding fiscal year was greater than \$10,000;
- Procuring solid waste management services in a way that maximizes energy and resource recovery; and
- Establishing an affirmative procurement program for procurement of recovered materials identified in the EPA guidelines.⁶⁰

11.3 Suggested Language

The following provides a sample contract clause:

“In the performance of this contract, the Contractor shall make maximum use of products containing recovered materials that are EPA-designated items unless the product cannot be acquired—

⁵⁶ Pub. L. No. 89-272 (1965) (codified as amended by the Resource Conservation and Recovery Act at 42 U.S.C. § 6962). 2 C.F.R. § 200.323.

⁵⁷ See 2 C.F.R. Part 200, Appendix II, § J (citing 2 C.F.R. § 200.323).

⁵⁸ See 2 C.F.R. Part 200, Appendix II, § J; 2 C.F.R. § 200.323; 40 C.F.R. Part 247.

⁵⁹ 40 C.F.R. Part 247.

⁶⁰ 42 U.S.C. § 6962; 2 C.F.R. § 200.323.

Competitively within a timeframe providing for compliance with the contract performance schedule;

Meeting contract performance requirements; or

At a reasonable price.

Information about this requirement, along with the list of EPA-designated items, is available at EPA's Comprehensive Procurement Guidelines webpage:

<https://www.epa.gov/smm/comprehensive-procurement-guideline-cpg-program>.

The Contractor also agrees to comply with all other applicable requirements of Section 6002 of the Solid Waste Disposal Act.”

12. Prohibition on Contracting for Covered Telecommunications Equipment or Services

Section 889(b)(1) of the [John S. McCain National Defense Authorization Act for Fiscal Year 2019 \(FY2019 NDAA\)](#) and 2 C.F.R. § 200.216, as implemented by [FEMA Policy 405-143-1](#), Prohibitions on Expending FEMA Award Funds for Covered Telecommunications Equipment or Services (Interim), prohibit the obligation or expending of federal award funds on certain telecommunication products or from certain entities for national security reasons. Effective August 13, 2020, FEMA recipients and subrecipients, as well as their contractors and subcontractors, *may not* obligate or expend any FEMA award funds to:

- a. Procure or obtain any equipment, system, or service that uses covered telecommunications equipment or services as a substantial or essential component of any system, or as critical technology of any system;
- b. Enter into, extend, or renew a contract to procure or obtain any equipment, system, or service that uses covered telecommunications equipment or services as a substantial or essential component of any system, or as critical technology of any system; or
- c. Enter into, extend, or renew contracts with entities that use covered telecommunications equipment or services as a substantial or essential component of any system, or as critical technology as part of any system.

12.1 Applicability

For purchases in support of FEMA declarations and awards issued on or after November 12, 2020, all FEMA recipients and subrecipients, and their contractors and subcontractors, are required to include this contract provision in all FEMA-funded contracts and subcontracts, including any purchase orders.⁶¹ FEMA strongly encourages the use of this contract clause for any contracts where

⁶¹ 2 C.F.R. Part 200, Appendix II, § K (citing 2 C.F.R. § 200.216).

FEMA funding will be used regardless of whether the funding is from FEMA declarations or awards issued on or after November 12, 2020.

12.2 Suggested Language

The following provides a sample contract clause:

“Prohibition on Contracting for Covered Telecommunications Equipment or Services

- (a) *Definitions.* As used in this clause, the terms backhaul; covered foreign country; covered telecommunications equipment or services; interconnection arrangements; roaming; substantial or essential component; and telecommunications equipment or services have the meaning as defined in FEMA Policy 405-143-1, Prohibitions on Expending FEMA Award Funds for Covered Telecommunications Equipment or Services (Interim), as used in this clause—
- (b) *Prohibitions.*
 - (1) Section 889(b) of the John S. McCain National Defense Authorization Act for Fiscal Year 2019, Pub. L. No. 115-232, and 2 C.F.R. § 200.216 prohibit the head of an executive agency on or after Aug. 13, 2020, from obligating or expending grant, cooperative agreement, loan, or loan guarantee funds on certain telecommunications products or from certain entities for national security reasons.
 - (2) Unless an exception in paragraph (c) of this clause applies, the contractor and its subcontractors may not use grant, cooperative agreement, loan, or loan guarantee funds from the Federal Emergency Management Agency to:
 - (i) Procure or obtain any equipment, system, or service that uses covered telecommunications equipment or services as a substantial or essential component of any system, or as critical technology of any system;
 - (ii) Enter into, extend, or renew a contract to procure or obtain any equipment, system, or service that uses covered telecommunications equipment or services as a substantial or essential component of any system, or as critical technology of any system;
 - (iii) Enter into, extend, or renew contracts with entities that use covered telecommunications equipment or services as a substantial or essential component of any system, or as critical technology as part of any system; or
 - (iv) Provide, as part of its performance of this contract, subcontract, or other contractual instrument, any equipment, system, or service that uses covered telecommunications equipment or services as a substantial or essential component of any system, or as critical technology as part of any system.
- (c) *Exceptions.*
 - (1) This clause does not prohibit contractors from providing—
 - (i) A service that connects to the facilities of a third-party, such as backhaul, roaming, or interconnection arrangements; or

- (ii) Telecommunications equipment that cannot route or redirect user data traffic or permit visibility into any user data or packets that such equipment transmits or otherwise handles.
- (2) By necessary implication and regulation, the prohibitions also do not apply to:
 - (i) Covered telecommunications equipment or services that:
 - i. Are *not used* as a substantial or essential component of any system; and
 - ii. Are *not used* as critical technology of any system.
 - (ii) Other telecommunications equipment or services that are not considered covered telecommunications equipment or services.
- (d) *Reporting requirement.*
 - (1) In the event the contractor identifies covered telecommunications equipment or services used as a substantial or essential component of any system, or as critical technology as part of any system, during contract performance, or the contractor is notified of such by a subcontractor at any tier or by any other source, the contractor shall report the information in paragraph (d)(2) of this clause to the recipient or subrecipient, unless elsewhere in this contract are established procedures for reporting the information.
 - (2) The Contractor shall report the following information pursuant to paragraph (d)(1) of this clause:
 - (i) Within one business day from the date of such identification or notification: The contract number; the order number(s), if applicable; supplier name; supplier unique entity identifier (if known); supplier Commercial and Government Entity (CAGE) code (if known); brand; model number (original equipment manufacturer number, manufacturer part number, or wholesaler number); item description; and any readily available information about mitigation actions undertaken or recommended.
 - (ii) Within 10 business days of submitting the information in paragraph (d)(2)(i) of this clause: Any further available information about mitigation actions undertaken or recommended. In addition, the contractor shall describe the efforts it undertook to prevent use or submission of covered telecommunications equipment or services, and any additional efforts that will be incorporated to prevent future use or submission of covered telecommunications equipment or services.
- (e) *Subcontracts.* The Contractor shall insert the substance of this clause, including this paragraph (e), in all subcontracts and other contractual instruments.”

13. Domestic Preferences for Procurements

As appropriate, and to the extent consistent with law, NFEs should, to the greatest extent practicable under a federal award, provide a preference for the purchase, acquisition, or use of goods, products or materials produced in the United States. This includes, but is not limited to, iron, aluminum, steel, cement, and other manufactured products.⁶²

13.1 Applicability

For purchases in support of FEMA declarations and awards issued on or after November 12, 2020, all FEMA recipients and subrecipients are required to include in all contracts and purchase orders for work or products a contract provision encouraging domestic preference for procurements.⁶³

13.2 Suggested Language

The following provides a sample contract clause:

“Domestic Preference for Procurements

As appropriate, and to the extent consistent with law, the contractor should, to the greatest extent practicable, provide a preference for the purchase, acquisition, or use of goods, products, or materials produced in the United States. This includes, but is not limited to iron, aluminum, steel, cement, and other manufactured products.

For purposes of this clause:

Produced in the United States means, for iron and steel products, that all manufacturing processes, from the initial melting stage through the application of coatings, occurred in the United States.

Manufactured products mean items and construction materials composed in whole or in part of non-ferrous metals such as aluminum; plastics and polymer-based products such as polyvinyl chloride pipe; aggregates such as concrete; glass, including optical fiber; and lumber.”

⁶² See 2 C.F.R. § 200.322.

⁶³ 2 C.F.R. Part 200, Appendix II, § L (citing 2 C.F.R. § 200.322). The requirements of 2 C.F.R. § 200.322 must also be included in all subawards.

FEMA Recommended Contract Provisions

Appendix II to Part 200 authorizes FEMA to require or recommend additional provisions for NFE contracts. Therefore, FEMA recommends the following:

1. Access to Records

NFEs and their contractors and subcontractors must give the Department of Homeland Security (DHS) and FEMA access to records associated with their awards during the federally required record retention period and as long as the records are retained.⁶⁴ All parties agree to comply with DHS provisions about accessing people, places, and things related to the federal financial award as necessary or as required by DHS regulations or other applicable laws and policies.⁶⁵ Additionally, for contracts entered into after August 1, 2017, under a major disaster or emergency declaration under Titles IV or V of the Robert T. Stafford Disaster Relief Act, FEMA is prohibited from funding any contracts that prevent audits or internal reviews by the FEMA Administrator or Comptroller General.⁶⁶

1.1 Suggested Language for All Procurements

The following provides a sample contract clause:

“The Contractor agrees to provide **(insert non-federal entity), (insert name of pass-through entity, if applicable)**, the FEMA Administrator, the Comptroller General of the United States, or any of their authorized representatives access to any books, documents, papers, and records of the Contractor which are directly pertinent to this contract for the purposes of making audits, examinations, excerpts, and transcriptions.

The Contractor agrees to permit any of the foregoing parties to reproduce by any means whatsoever or to copy excerpts and transcriptions as reasonably needed.

The Contractor agrees to provide the FEMA Administrator or his authorized representatives access to construction or other work sites pertaining to the work being completed under the contract.

⁶⁴ 2 C.F.R. §§ 200.334, 200.337.

⁶⁵ See DHS Standard Terms and Conditions, available at <https://www.dhs.gov/publication/fy15-dhs-standard-terms-and-conditions>.

⁶⁶ See Sections 1202 and 1225 of the Disaster Recovery Reform Act of 2018, Pub. L. No. 115-254.

1.2 Additional Suggested Language Applicable to Contracts Entered into After August 1, 2017 Under a Major Disaster or Emergency Declaration

The following provides a sample contract clause:

In compliance with section 1225 of the Disaster Recovery Reform Act of 2018, the **(insert name of the non-federal entity)** and the Contractor acknowledge and agree that no language in this contract is intended to prohibit audits or internal reviews by the FEMA Administrator or the Comptroller General of the United States.”

2. Changes

To be allowable under a FEMA grant or cooperative agreement award, the cost of any contract change, modification, amendment, addendum, change order, or constructive change must be necessary, allocable, within the scope of the grant or cooperative agreement, reasonable for the scope of work, and otherwise allowable.⁶⁷

2.1 Applicability

FEMA recommends that all contracts include a changes clause that describes how, if at all, changes can be made by either party to alter the method, price, or schedule of the work without breaching the contract. The language of the clause may depend on the nature of the contract and the procured item(s) or service(s). The NFE should also consult their servicing legal counsel to determine whether and how contract changes are permissible under applicable state, local, or tribal laws or regulations.

3. DHS Seal, Logo, and Flags

Recipients must obtain permission before using the DHS seal(s), logos, crests, reproductions of flags, or likenesses of DHS agency officials.⁶⁸

3.1 Applicability

FEMA recommends that all NFEs include in their contracts a statement that a contractor shall not use the DHS seal(s), logos, crests, or reproductions of flags or likenesses of DHS agency officials without FEMA’s pre-approval.

3.2 Suggested Language

The following provides a sample contract clause:

⁶⁷ See 2 C.F.R. § 200.403.

⁶⁸ See DHS Standard Terms and Conditions, available at <https://www.dhs.gov/publication/fy15-dhs-standard-terms-and-conditions>.

“The contractor shall not use the DHS seal(s), logos, crests, or reproductions of flags or likenesses of DHS agency officials without specific FEMA pre-approval. The contractor shall include this provision in any subcontracts.”

4. Compliance with Federal Law, Regulations, And Executive Orders and Acknowledgement of Federal Funding

The NFEs and its contractors are required to comply with all federal laws, regulations, and executive orders. Additionally, recipients must acknowledge their use of federal funding when issuing statements, press releases, requests for proposal, bid invitations, and other documents describing projects or programs funded in whole or in part with federal funds.⁶⁹

4.1 Applicability

FEMA recommends that all NFEs include in their contracts a statement acknowledging that FEMA funding will be used in the contract, as well as a requirement that contractors will comply with all applicable federal law, regulations, executive orders, and FEMA policies, procedures, and directives.

4.2 Suggested Language

The following provides a sample contract clause:

“This is an acknowledgement that FEMA financial assistance will be used to fund all or a portion of the contract. The contractor will comply with all applicable federal law, regulations, executive orders, FEMA policies, procedures, and directives.”

5. No Obligation by Federal Government

FEMA is not a party to any transaction between a NFE and its contractor. Therefore, FEMA is not subject to any obligations or liable to any party for any matter relating to the contract between an NFE and its contractor.⁷⁰

5.1 Applicability

FEMA recommends that the NFE include a statement in its contract that the federal government *is not* a party to the contract and, thus, *is not* subject to any obligations or liabilities to any party resulting from the contract.

⁶⁹ See DHS Standard Terms and Conditions, available at <https://www.dhs.gov/publication/fy15-dhs-standard-terms-and-conditions>.

⁷⁰ See, e.g., 2 C.F.R. § 200.318(k) (stating that the NFE alone is responsible for the settlement of all contractual and administrative issues arising out of procurements).

5.2 Suggested Language

The following provides a sample contract clause:

“The federal government is not a party to this contract and is not subject to any obligations or liabilities to the non-federal entity, contractor, or any other party pertaining to any matter resulting from the contract.”

6. Program Fraud and False or Fraudulent Statements or Related Acts

NFEs must comply with the requirements of the False Claims Act which prohibits submitting false or fraudulent claims for payment to the federal government.⁷¹ As a part of the contract with a NFE, contractors must acknowledge that 31 U.S.C. Chap. 38, regarding administrative remedies for false claims and statements,⁷² applies to their actions under their contract.⁷³

6.1 Applicability

FEMA recommends that contracts include a provision prohibiting making false or fraudulent claims to the federal government.

6.2 Suggested Language

The following provides a sample contract clause:

“The contractor acknowledges that 31 U.S.C. Chap. 38 (Administrative Remedies for False Claims and Statements) applies to the contractor’s actions pertaining to this contract.”

7. Affirmative Socioeconomic Steps

For procurements under FEMA declarations and awards issued on or after November 12, 2020, all NFEs are required to take the six affirmative steps to ensure use of small and minority businesses, women’s business enterprises, and labor surplus area firms when possible. One of the six steps is to require the prime contractor, if subcontracts are to be let, to take the five other affirmative steps,⁷⁴ For procurements under FEMA declarations and awards issued between December 26, 2014, and November 12, 2020, this requirement *only* applies to non-state entities.

⁷¹31 U.S.C. §§ 3729-3733.

⁷² 31 U.S.C. §§ 3801-3812 (detailing the administrative remedies for false claims and statements made).

⁷³ See DHS Standard Terms and Conditions, available at <https://www.dhs.gov/publication/fy15-dhs-standard-terms-and-conditions>.

⁷⁴ See 2 C.F.R. § 200.321; compare 2 C.F.R. § 200.317 (2019), with 2 C.F.R. § 200.317 in Office of Management and Budget, Guidance for Grants and Agreements, 85 Fed. Reg. 49,506, 49,552 (Aug. 13, 2020).

7.1 Applicability

FEMA recommends that applicable NFEs include in their contracts a statement requiring prime contractors, if subcontracts are to be let, to take the required affirmative socioeconomic steps.

7.2 Suggested Language

The following provides a sample contract clause:

“If subcontracts are to be let, the prime contractor is required to take all necessary steps identified in 2 C.F.R. § 200.321(b)(1)-(5) to ensure that small and minority businesses, women’s business enterprises, and labor surplus area firms are used when possible.”

8. Copyright and Data Rights

An NFE is required by 2 C.F.R. § 200.315 to provide certain licenses with respect to copyright and data to the federal awarding agency. 2 C.F.R. § 200.315(b) provides to the federal awarding agency “a royalty-free, nonexclusive and irrevocable right to reproduce, publish, or otherwise use [any work that is subject to copyright] for federal purposes, and to authorize others to do so.” 2 C.F.R. § 200.315(d) provides to the federal government the rights to “obtain, reproduce, publish, or otherwise use” data produced under a federal award and to authorize others to do the same.

8.1 Applicability

When an NFE enters into a contract requiring a contractor or subcontractor to produce copyrightable subject matter and/or data for the NFE under the award, the NFE should include appropriate copyright and data licenses to meet its obligations under 2 C.F.R. § 200.315(b) and (d), respectively. Work that is subject to copyright, or copyrightable subject matter, includes any written reports or literary works, software and/or source code, music, choreography, pictures or images, graphics, sculptures, videos, motion pictures or other audiovisual works, sound and/or video recordings, and architectural works.⁷⁵

8.2 Suggested Language

The following provides a sample contract clause:

“License and Delivery of Works Subject to Copyright and Data Rights”

The Contractor grants to the **(insert name of the non-federal entity)**, a paid-up, royalty-free, nonexclusive, irrevocable, worldwide license in data first produced in the performance of this contract to reproduce, publish, or otherwise use, including prepare derivative works, distribute copies to the public, and perform publicly and display publicly such data. For data required by the contract but not first produced in the performance of this contract, the Contractor will identify

⁷⁵ See 17 U.S.C. § 102.

such data and grant to the **(insert name of the non-federal entity)** or acquires on its behalf a license of the same scope as for data first produced in the performance of this contract. Data, as used herein, shall include any work subject to copyright under 17 U.S.C. § 102, for example, any written reports or literary works, software and/or source code, music, choreography, pictures or images, graphics, sculptures, videos, motion pictures or other audiovisual works, sound and/or video recordings, and architectural works. Upon or before the completion of this contract, the Contractor will deliver to the **(insert name of the non-federal entity)** data first produced in the performance of this contract and data required by the contract but not first produced in the performance of this contract in formats acceptable by the **(insert name of the non-federal entity).**”

Appendix

Acronyms

AFG: Assistance to Firefighter Grants

CAGE: Commercial and Government Entity

CFR: Code of Federal Regulations

DHS: U.S. Department of Homeland Security

DRRA: Disaster Recovery and Reform Act of 2018

EPA: U.S. Environmental Protection Agency

FEMA: Federal Emergency Management Agency

GPD: Grant Programs Directorate

HQ: FEMA Headquarters

NDAA: National Defense Authorization Act

NFE: Non-Federal Entity

NOFO: Notice of Funding Opportunity

OMB: Office of Management and Budget

PA: Public Assistance Program

PNP: Private Non-Profit

PDAT: Procurement Disaster Assistance Team

SAM: System for Award Management

SAT: Simplified Acquisition Threshold

USC: United States Code

Definitions

- **Contract:** A legal instrument by which a FEMA award recipient or subrecipient purchases property or services needed to carry out the project or program under a federal award.⁷⁶ A contract, for the purposes of this Guide, does not mean a federal award or subaward.
- **Contractor:** *Contractor* means an entity that receives a contract.⁷⁷
- **Cooperative agreement:** A legal instrument of financial assistance between a federal awarding agency or pass-through entity and a non-Federal entity, that is consistent with 31 U.S.C. 6302-6305.⁷⁸
- **Federal awarding agency:** The federal agency that provides a federal award directly to a non-Federal entity (NFE). The federal awarding agency discussed in this Guide is FEMA.
- **Federal Emergency Management Agency (FEMA):** *FEMA's* statutory mission is to reduce the loss of life and property and protect the Nation from all hazards, including natural disasters, acts of terrorism, and other man-made disasters, by leading and supporting the Nation in a risk-based, comprehensive emergency management system of preparedness, protection, response, recovery, and mitigation.⁷⁹ Among other things:
 - FEMA administers its programs and carries out its activities through its headquarters offices in Washington, D.C.; ten Regional Offices; Area Offices for the Pacific, Caribbean, and Alaska; various Recovery Offices; and temporary Joint Field Offices (JFO).
 - FEMA administers numerous assistance programs annually for on a regular basis to increase the Nation's preparedness, readiness and resilience to all hazards. These assistance programs are typically available to NFEs including, but not limited to, states, local governments, Indian Tribes, universities, hospitals, and certain private nonprofit organizations.
 - Each program is governed by the applicable federal law, regulations, executive orders and FEMA program-specific policies. As the Federal awarding agency for these programs, FEMA is responsible for the proper management and administration of these programs as otherwise required by law and enforcing the terms of the agreements it enters with NFEs that receive FEMA financial assistance, consistent with the requirements at 2 C.F.R. Part 200.

⁷⁶ 2 C.F.R. § 200.1 *Contracts*.

⁷⁷ 2 C.F.R. § 200.1 *Contractor*.

⁷⁸ 2 C.F.R. § 200.1 *Cooperative agreement*.

⁷⁹ See Homeland Security Act of 2002, Pub. L. No. 107-296, § 503 (2002) (codified as amended at 6 U.S.C. § 313).

- **Federal award:** The financial assistance that an NFE receives either directly from a Federal awarding agency or indirectly from a pass-through entity.⁸⁰ In this Guide, the term is used interchangeably with “FEMA Award,” “grant,” and “financial assistance.”
- **Grant agreement:** A legal instrument of financial assistance between a Federal awarding agency or pass-through entity and an NFE that, consistent with 31 U.S.C. §§ 6302, 6304: Is used to transfer anything of value from the Federal awarding agency or pass-through entity to the NFE to carry out a public purpose authorized by a law of the United States (see 31 U.S.C. § 6101(3)); and does not include an agreement that provides only:
 - Direct United States government cash assistance to an individual;
 - A loan;
 - A loan guarantee; or
 - A subsidy;
 - Insurance.
- **Indian tribe (or “federally recognized Indian tribe”):** *Indian tribe* means any Indian tribe, band, nation, or other organized group or community, including any Alaska Native village or regional or village corporation as defined in or established pursuant to the Alaska Native Claims Settlement Act (43 U.S.C. Chapter 33), which is recognized as eligible for the special programs and services provided by the United States to Indians because of their status as Indians (25 U.S.C. 450b(e)).⁸¹ See annually published [Bureau of Indian Affairs list of Indian Entities Recognized and Eligible to Receive Services](#). For the purposes of this Guide, used interchangeably with “Indian Tribal government”.
- **Local government:** *Local government*⁸² means any unit of government within a state, including a:
 - County
 - Borough
 - Municipality
 - City
 - Town
 - Township
 - Parish
 - Special district
 - School District
 - Intrastate district
 - Council of governments, whether incorporated or not as a nonprofit corporation under state law
 - Local public authority, including any public housing agency under the United States Housing Act of 1937
 - Any other agency or instrumentality of a multi-regional, or intra-state or local government

⁸⁰ 2 C.F.R. § 200.1 *Federal award*.

⁸¹ 2 C.F.R. § 200.1 *Indian tribe*.

⁸² 2 C.F.R. § 200.1 *Local government*.

- **Non-Federal Entity (NFE):** A state, local government, Indian tribe, Institution of Higher Education, or eligible private nonprofit organization that carries out a federal award as a recipient or subrecipient.⁸³ In this Guide, NFEs include state and non-state entities.
- **Non-State Entity:** A *non-state entity* is an eligible FEMA award recipient or subrecipient that does not meet the definition of a “state under 2 CFR 200.1.
- **Nonprofit organization** (in this Guide, it is used interchangeably with “Private Nonprofit Organization or PNP”): *Nonprofit organization*⁸⁴ means any corporation, trust, association, cooperative, or other organization, not including Institutions of Higher Education, that:
- **Recipient:** An NFE that receives a federal award directly from a Federal awarding agency to carry out an activity under a federal program. The term recipient does not include subrecipients.⁸⁵ A recipient is responsible for administering the federal award in accordance with applicable federal laws. Examples of recipients include state, Indian tribe, or territorial governments.
- **Pass-through entity:** A recipient that provides a subaward to a subrecipient to carry out part of a federal program is known as the pass-through entity.⁸⁶ Pass-through entities are responsible for processing subawards to subrecipients and ensuring subrecipient compliance with the terms and conditions of the FEMA award agreement.
- **Political Subdivision:** A *political subdivision* means the unit of government that the State determines to have met the State’s legislative definition of a political subdivision.⁸⁷
- **Simplified Acquisition Threshold (SAT):** *Simplified acquisition threshold* means the dollar amount below which an NFE may purchase property or services using small purchase methods. NFEs adopt small purchase procedures to expedite the purchase of items costing less than the simplified acquisition threshold. The federal SAT is set by the FAR at 48 C.F.R. Subpart 2.1 (Definitions) and in accordance with [41 U.S.C. 1908](#).⁸⁸ As of June 2018, the federal SAT is \$250,000,⁸⁹ but is periodically adjusted for inflation.
- **State:** *State* means any state of the United States, the District of Columbia, the Commonwealth of Puerto Rico, U.S. Virgin Islands, Guam, American Samoa, the Commonwealth of the Northern Mariana Islands, and any agency or instrumentality thereof exclusive of local governments.⁹⁰ In this Guide, state is used interchangeably with “state entity”.

⁸³ 2 C.F.R. § 200.1 *Non-Federal entity*.

⁸⁴ 2 C.F.R. § 200.1 *Nonprofit organization*.

⁸⁵ 2 C.F.R. § 200.1 *Recipient*.

⁸⁶ 2 C.F.R. § 200.1 *Pass-through entity*.

⁸⁷ 40 C.F.R. § 35.6015(a) *Political subdivision*

⁸⁸ 2 C.F.R. § 200.1 *Simplified acquisition threshold*.

⁸⁹ Section 805 codified at 41 U.S.C. § 134; OMB Memo (M-18-18), available at <https://www.whitehouse.gov/wp-content/uploads/2018/06/M-18-18.pdf>.

⁹⁰ 2 C.F.R. § 200.1 *State*. Some hospitals and IHEs as defined by 2 C.F.R. § 200.1 *Hospitals* and 2 C.F.R. § 200.1 *Institutions of Higher Education* respectively, may meet the definition of a State.

- **Subaward:** An award provided by a pass-through entity to a subrecipient for the subrecipient to carry out part of a federal award received by the pass-through entity. It does not include payments to a contractor or payments to an individual that is a beneficiary of a federal program. A subaward may be provided through any form of legal agreement, including an agreement that the pass-through entity considers a contract.⁹¹ In this Guide, the term is used interchangeably with “subgrant.”
- **Subrecipient:** An NFE that receives a subaward from a pass-through entity to carry out part of a federal program but does not include an individual that is a beneficiary of such program.⁹²
- **Uniform Rules:** The series of regulations found at 2 C.F.R. Part 200 that establishes *Uniform Administrative Requirements, Cost Principles, and Audit Requirements* for federal awards to NFEs. The *Uniform Rules* are referred to by several names throughout the remaining portions of this Guide. Some of the names include standards, requirements, rules, and regulations.

⁹¹ 2 C.F.R. § 200.1 *Subaward*.

⁹² 2 C.F.R. § 200.1 *Subrecipient*.

**STATE OF FLORIDA
DEPARTMENT OF ENVIRONMENTAL PROTECTION
STANDARD TERMS AND CONDITIONS
APPLICABLE TO GRANT AGREEMENTS**

ATTACHMENT 1

1. Entire Agreement.

This Grant Agreement, including any Attachments and Exhibits referred to herein and/or attached hereto (Agreement), constitutes the entire agreement between the parties with respect to the subject matter hereof and supersedes all prior agreements, whether written or oral, with respect to such subject matter. Any terms and conditions included on Grantee's forms or invoices shall be null and void.

2. Grant Administration.

- a. Order of Precedence. If there are conflicting provisions among the documents that make up the Agreement, the order of precedence for interpretation of the Agreement is as follows:
- i. Standard Grant Agreement
 - ii. Attachments other than Attachment 1, in numerical order as designated in the Standard Grant Agreement
 - iii. Attachment 1, Standard Terms and Conditions
 - iv. The Exhibits in the order designated in the Standard Grant Agreement
- b. All approvals, written or verbal, and other written communication among the parties, including all notices, shall be obtained by or sent to the parties' Grant Managers. All written communication shall be by electronic mail, U.S. Mail, a courier delivery service, or delivered in person. Notices shall be considered delivered when reflected by an electronic mail read receipt, a courier service delivery receipt, other mail service delivery receipt, or when receipt is acknowledged by recipient. If the notice is delivered in multiple ways, the notice will be considered delivered at the earliest delivery time.
- c. If a different Grant Manager is designated by either party after execution of this Agreement, notice of the name and contact information of the new Grant Manager will be submitted in writing to the other party and maintained in the respective parties' records. A change of Grant Manager does not require a formal amendment or change order to the Agreement.
- d. This Agreement may be amended, through a formal amendment or a change order, only by a written agreement between both parties. A formal amendment to this Agreement is required for changes which cause any of the following:
- (1) an increase or decrease in the Agreement funding amount;
 - (2) a change in Grantee's match requirements;
 - (3) a change in the expiration date of the Agreement; and/or
 - (4) changes to the cumulative amount of funding transfers between approved budget categories, as defined in Attachment 3, Grant Work Plan, that exceeds or is expected to exceed twenty percent (20%) of the total budget as last approved by Department.
- A change order to this Agreement may be used when:
- (1) task timelines within the current authorized Agreement period change;
 - (2) the cumulative transfer of funds between approved budget categories, as defined in Attachment 3, Grant Work Plan, are less than twenty percent (20%) of the total budget as last approved by Department;
 - (3) changing the current funding source as stated in the Standard Grant Agreement; and/or
 - (4) fund transfers between budget categories for the purposes of meeting match requirements.
- This Agreement may be amended to provide for additional services if additional funding is made available by the Legislature.
- e. All days in this Agreement are calendar days unless otherwise specified.

3. Agreement Duration.

The term of the Agreement shall begin and end on the dates indicated in the Standard Grant Agreement, unless extended or terminated earlier in accordance with the applicable terms and conditions. The Grantee shall be eligible for reimbursement for work performed on or after the date of execution through the expiration date of this Agreement, unless otherwise specified in Attachment 2, Special Terms and Conditions. However, work performed prior to the execution of this Agreement may be reimbursable or used for match purposes if permitted by the Special Terms and Conditions.

4. Deliverables.

The Grantee agrees to render the services or other units of deliverables as set forth in Attachment 3, Grant Work Plan. The services or other units of deliverables shall be delivered in accordance with the schedule and at the pricing outlined in the Grant Work Plan. Deliverables may be comprised of activities that must be completed prior to Department making payment on that deliverable. The Grantee agrees to perform in accordance with the terms and conditions set forth in this Agreement and all attachments and exhibits incorporated by the Standard Grant Agreement.

5. Performance Measures.

The Grantee warrants that: (1) the services will be performed by qualified personnel; (2) the services will be of the kind and quality described in the Grant Work Plan; (3) the services will be performed in a professional and workmanlike manner in accordance with industry standards and practices; (4) the services shall not and do not knowingly infringe upon the intellectual property rights, or any other proprietary rights, of any third party; and (5) its employees, subcontractors, and/or subgrantees shall comply with any security and safety requirements and processes, if provided by Department, for work done at the Project Location(s). The Department reserves the right to investigate or inspect at any time to determine whether the services or qualifications offered by Grantee meet the Agreement requirements. Notwithstanding any provisions herein to the contrary, written acceptance of a particular deliverable does not foreclose Department's remedies in the event deficiencies in the deliverable cannot be readily measured at the time of delivery.

6. Acceptance of Deliverables.

- a. Acceptance Process. All deliverables must be received and accepted in writing by Department's Grant Manager before payment. The Grantee shall work diligently to correct all deficiencies in the deliverable that remain outstanding, within a reasonable time at Grantee's expense. If Department's Grant Manager does not accept the deliverables within 30 days of receipt, they will be deemed rejected.
- b. Rejection of Deliverables. The Department reserves the right to reject deliverables, as outlined in the Grant Work Plan, as incomplete, inadequate, or unacceptable due, in whole or in part, to Grantee's lack of satisfactory performance under the terms of this Agreement. The Grantee's efforts to correct the rejected deliverables will be at Grantee's sole expense. Failure to fulfill the applicable technical requirements or complete all tasks or activities in accordance with the Grant Work Plan will result in rejection of the deliverable and the associated invoice. Payment for the rejected deliverable will not be issued unless the rejected deliverable is made acceptable to Department in accordance with the Agreement requirements. The Department, at its option, may allow additional time within which Grantee may remedy the objections noted by Department. The Grantee's failure to make adequate or acceptable deliverables after a reasonable opportunity to do so shall constitute an event of default.

7. Financial Consequences for Nonperformance.

- a. Withholding Payment. In addition to the specific consequences explained in the Grant Work Plan and/or Special Terms and Conditions, the State of Florida (State) reserves the right to withhold payment when the Grantee has failed to perform/comply with provisions of this Agreement. None of the financial consequences for nonperformance in this Agreement as more fully described in the Grant Work Plan shall be considered penalties.
- b. Invoice reduction
If Grantee does not meet a deadline for any deliverable, the Department will reduce the invoice by 1% for each day the deadline is missed, unless an extension is approved in writing by the Department.
- c. Corrective Action Plan. If Grantee fails to correct all the deficiencies in a rejected deliverable within the specified timeframe, Department may, in its sole discretion, request that a proposed Corrective Action Plan (CAP) be submitted by Grantee to Department. The Department requests that Grantee specify the outstanding deficiencies in the CAP. All CAPs must be able to be implemented and performed in no more than sixty (60) calendar days.
 - i. The Grantee shall submit a CAP within ten (10) days of the date of the written request from Department. The CAP shall be sent to the Department's Grant Manager for review and approval. Within ten (10) days of receipt of a CAP, Department shall notify Grantee in writing whether the CAP proposed has been accepted. If the CAP is not accepted, Grantee shall have ten (10) days from receipt of Department letter rejecting the proposal to submit a revised proposed CAP. Failure to obtain Department approval of a CAP as specified above may result in Department's termination of this Agreement for cause as authorized in this Agreement.
 - ii. Upon Department's notice of acceptance of a proposed CAP, Grantee shall have ten (10) days to commence implementation of the accepted plan. Acceptance of the proposed CAP by Department does not relieve Grantee of any of its obligations under the Agreement. In the event the CAP fails to correct or eliminate performance deficiencies by Grantee, Department shall retain the right to

require additional or further remedial steps, or to terminate this Agreement for failure to perform. No actions approved by Department or steps taken by Grantee shall preclude Department from subsequently asserting any deficiencies in performance. The Grantee shall continue to implement the CAP until all deficiencies are corrected. Reports on the progress of the CAP will be made to Department as requested by Department's Grant Manager.

- iii. Failure to respond to a Department request for a CAP or failure to correct a deficiency in the performance of the Agreement as specified by Department may result in termination of the Agreement.

8. Payment.

- a. Payment Process. Subject to the terms and conditions established by the Agreement, the pricing per deliverable established by the Grant Work Plan, and the billing procedures established by Department, Department agrees to pay Grantee for services rendered in accordance with Section 215.422, Florida Statutes (F.S.).
- b. Taxes. The Department is exempted from payment of State sales, use taxes and Federal excise taxes. The Grantee, however, shall not be exempted from paying any taxes that it is subject to, including State sales and use taxes, or for payment by Grantee to suppliers for taxes on materials used to fulfill its contractual obligations with Department. The Grantee shall not use Department's exemption number in securing such materials. The Grantee shall be responsible and liable for the payment of all its FICA/Social Security and other taxes resulting from this Agreement.
- c. Maximum Amount of Agreement. The maximum amount of compensation under this Agreement, without an amendment, is described in the Standard Grant Agreement. Any additional funds necessary for the completion of this Project are the responsibility of Grantee.
- d. Reimbursement for Costs. The Grantee shall be paid on a cost reimbursement basis for all eligible Project costs upon the completion, submittal, and approval of each deliverable identified in the Grant Work Plan. Reimbursement shall be requested on Exhibit C, Payment Request Summary Form. To be eligible for reimbursement, costs must be in compliance with laws, rules, and regulations applicable to expenditures of State funds, including, but not limited to, the Reference Guide for State Expenditures, which can be accessed at the following web address:
<https://www.myfloridacfo.com/Division/AA/Manuals/documents/ReferenceGuideforStateExpenditures.pdf>.
- e. Invoice Detail. All charges for services rendered or for reimbursement of expenses authorized by Department pursuant to the Grant Work Plan shall be submitted to Department in sufficient detail for a proper pre-audit and post-audit to be performed. The Grantee shall only invoice Department for deliverables that are completed in accordance with the Grant Work Plan.
- f. Interim Payments. Interim payments may be made by Department, at its discretion, if the completion of deliverables to date have first been accepted in writing by Department's Grant Manager.
- g. Final Payment Request. A final payment request should be submitted to Department no later than sixty (60) days following the expiration date of the Agreement to ensure the availability of funds for payment. However, all work performed pursuant to the Grant Work Plan must be performed on or before the expiration date of the Agreement.
- h. Annual Appropriation Contingency. The State's performance and obligation to pay under this Agreement is contingent upon an annual appropriation by the Legislature. This Agreement is not a commitment of future appropriations. Authorization for continuation and completion of work and any associated payments may be rescinded, with proper notice, at the discretion of Department if the Legislature reduces or eliminates appropriations.
- i. Interest Rates. All interest rates charged under the Agreement shall be calculated on the prevailing rate used by the State Board of Administration. To obtain the applicable interest rate, please refer to:
www.myfloridacfo.com/Division/AA/Vendors/default.htm.
- j. Refund of Payments to the Department. Any balance of unobligated funds that have been advanced or paid must be refunded to Department. Any funds paid in excess of the amount to which Grantee or subgrantee is entitled under the terms of the Agreement must be refunded to Department. If this Agreement is funded with federal funds and the Department is required to refund the federal government, the Grantee shall refund the Department its share of those funds.

9. Documentation Required for Cost Reimbursement Grant Agreements and Match.

If Cost Reimbursement or Match is authorized in Attachment 2, Special Terms and Conditions, the following conditions apply. Supporting documentation must be provided to substantiate cost reimbursement or match requirements for the following budget categories:

- a. Salary/Wages. Grantee shall list personnel involved, position classification, direct salary rates, and hours spent on the Project in accordance with Attachment 3, Grant Work Plan in their documentation for reimbursement or match requirements.
- b. Overhead/Indirect/General and Administrative Costs. If Grantee is being reimbursed for or claiming match for multipliers, all multipliers used (i.e., fringe benefits, overhead, indirect, and/or general and administrative rates) shall be supported by audit. If Department determines that multipliers charged by Grantee exceeded the rates supported by audit, Grantee shall be required to reimburse such funds to Department within thirty (30) days of written notification. Interest shall be charged on the excessive rate.
- c. Contractual Costs (Subcontractors). Match or reimbursement requests for payments to subcontractors must be substantiated by copies of invoices with backup documentation identical to that required from Grantee. Subcontracts which involve payments for direct salaries shall clearly identify the personnel involved, salary rate per hour, and hours spent on the Project. All eligible multipliers used (i.e., fringe benefits, overhead, indirect, and/or general and administrative rates) shall be supported by audit. If Department determines that multipliers charged by any subcontractor exceeded the rates supported by audit, Grantee shall be required to reimburse such funds to Department within thirty (30) days of written notification. Interest shall be charged on the excessive rate. Nonconsumable and/or nonexpendable personal property or equipment costing \$5,000 or more purchased for the Project under a subcontract is subject to the requirements set forth in Chapters 273 and/or 274, F.S., and Chapter 69I-72, Florida Administrative Code (F.A.C.) and/or Chapter 69I-73, F.A.C., as applicable. The Grantee shall be responsible for maintaining appropriate property records for any subcontracts that include the purchase of equipment as part of the delivery of services. The Grantee shall comply with this requirement and ensure its subcontracts issued under this Agreement, if any, impose this requirement, in writing, on its subcontractors.
 - i. For fixed-price (vendor) subcontracts, the following provisions shall apply: The Grantee may award, on a competitive basis, fixed-price subcontracts to consultants/contractors in performing the work described in Attachment 3, Grant Work Plan. Invoices submitted to Department for fixed-price subcontracted activities shall be supported with a copy of the subcontractor's invoice and a copy of the tabulation form for the competitive procurement process (e.g., Invitation to Bid, Request for Proposals, or other similar competitive procurement document) resulting in the fixed-price subcontract. The Grantee may request approval from Department to award a fixed-price subcontract resulting from procurement methods other than those identified above. In this instance, Grantee shall request the advance written approval from Department's Grant Manager of the fixed price negotiated by Grantee. The letter of request shall be supported by a detailed budget and Scope of Services to be performed by the subcontractor. Upon receipt of Department Grant Manager's approval of the fixed-price amount, Grantee may proceed in finalizing the fixed-price subcontract.
 - ii. If the procurement is subject to the Consultant's Competitive Negotiation Act under section 287.055, F.S. or the Brooks Act, Grantee must provide documentation clearly evidencing it has complied with the statutory or federal requirements.
- d. Travel. All requests for match or reimbursement of travel expenses shall be in accordance with Section 112.061, F.S.
- e. Direct Purchase Equipment. For the purposes of this Agreement, Equipment is defined as capital outlay costing \$5,000 or more. Match or reimbursement for Grantee's direct purchase of equipment is subject to specific approval of Department, and does not include any equipment purchased under the delivery of services to be completed by a subcontractor. Include copies of invoices or receipts to document purchases, and a properly completed Exhibit B, Property Reporting Form.
- f. Rental/Lease of Equipment. Match or reimbursement requests for rental/lease of equipment must include copies of invoices or receipts to document charges.
- g. Miscellaneous/Other Expenses. If miscellaneous or other expenses, such as materials, supplies, non-excluded phone expenses, reproduction, or mailing, are reimbursable or available for match or reimbursement under the terms of this Agreement, the documentation supporting these expenses must be itemized and include copies of receipts or invoices. Additionally, independent of Grantee's contract obligations to its subcontractor, Department shall not reimburse any of the following types of charges: cell phone usage; attorney's fees or court costs; civil or administrative penalties; or handling fees, such as set percent overages associated with purchasing supplies or equipment.
- h. Land Acquisition. Reimbursement for the costs associated with acquiring interest and/or rights to real property (including access rights through ingress/egress easements, leases, license agreements, or other site access agreements; and/or obtaining record title ownership of real property through purchase) must be supported by the following, as applicable: Copies of Property Appraisals, Environmental Site Assessments, Surveys and Legal

Attachment 1

Descriptions, Boundary Maps, Acreage Certification, Title Search Reports, Title Insurance, Closing Statements/Documents, Deeds, Leases, Easements, License Agreements, or other legal instrument documenting acquired property interest and/or rights. If land acquisition costs are used to meet match requirements, Grantee agrees that those funds shall not be used as match for any other Agreement supported by State or Federal funds.

10. Status Reports.

The Grantee shall submit status reports quarterly, unless otherwise specified in the Attachments, on Exhibit A, Progress Report Form, to Department's Grant Manager describing the work performed during the reporting period, problems encountered, problem resolutions, scheduled updates, and proposed work for the next reporting period. Quarterly status reports are due no later than twenty (20) days following the completion of the quarterly reporting period. For the purposes of this reporting requirement, the quarterly reporting periods end on March 31, June 30, September 30 and December 31. The Department will review the required reports submitted by Grantee within thirty (30) days.

11. Retainage.

The following provisions apply if Department withholds retainage under this Agreement:

- a. The Department reserves the right to establish the amount and application of retainage on the work performed under this Agreement up to the maximum percentage described in Attachment 2, Special Terms and Conditions. Retainage may be withheld from each payment to Grantee pending satisfactory completion of work and approval of all deliverables.
- b. If Grantee fails to perform the requested work, or fails to perform the work in a satisfactory manner, Grantee shall forfeit its right to payment of the retainage associated with the work. Failure to perform includes, but is not limited to, failure to submit the required deliverables or failure to provide adequate documentation that the work was actually performed. The Department shall provide written notification to Grantee of the failure to perform that shall result in retainage forfeiture. If the Grantee does not correct the failure to perform within the timeframe stated in Department's notice, the retainage will be forfeited to Department.
- c. No retainage shall be released or paid for incomplete work while this Agreement is suspended.
- d. Except as otherwise provided above, Grantee shall be paid the retainage associated with the work, provided Grantee has completed the work and submits an invoice for retainage held in accordance with the invoicing procedures under this Agreement.

12. Insurance.

- a. Insurance Requirements for Sub-Grantees and/or Subcontractors. The Grantee shall require its sub-grantees and/or subcontractors, if any, to maintain insurance coverage of such types and with such terms and limits as described in this Agreement. The Grantee shall require all its sub-grantees and/or subcontractors, if any, to make compliance with the insurance requirements of this Agreement a condition of all contracts that are related to this Agreement. Sub-grantees and/or subcontractors must provide proof of insurance upon request.
- b. Deductibles. The Department shall be exempt from, and in no way liable for, any sums of money representing a deductible in any insurance policy. The payment of such deductible shall be the sole responsibility of the Grantee providing such insurance.
- c. Proof of Insurance. Upon execution of this Agreement, Grantee shall provide Department documentation demonstrating the existence and amount for each type of applicable insurance coverage *prior to* performance of any work under this Agreement. Upon receipt of written request from Department, Grantee shall furnish Department with proof of applicable insurance coverage by standard form certificates of insurance, a self-insured authorization, or other certification of self-insurance.
- d. Duty to Maintain Coverage. In the event that any applicable coverage is cancelled by the insurer for any reason, or if Grantee cannot get adequate coverage, Grantee shall immediately notify Department of such cancellation and shall obtain adequate replacement coverage conforming to the requirements herein and provide proof of such replacement coverage within ten (10) days after the cancellation of coverage.
- e. Insurance Trust. If the Grantee's insurance is provided through an insurance trust, the Grantee shall instead add the Department of Environmental Protection, its employees, and officers as an additional covered party everywhere the Agreement requires them to be added as an additional insured.

13. Termination.

- a. Termination for Convenience. When it is in the State's best interest, Department may, at its sole discretion, terminate the Agreement in whole or in part by giving 30 days' written notice to Grantee. The Department shall notify Grantee of the termination for convenience with instructions as to the effective date of termination or the specific stage of work at which the Agreement is to be terminated. The Grantee must submit all invoices for work to be paid under this Agreement within thirty (30) days of the effective date of termination. The Department shall not pay any invoices received after thirty (30) days of the effective date of termination.

- b. Termination for Cause. The Department may terminate this Agreement if any of the events of default described in the Events of Default provisions below occur or in the event that Grantee fails to fulfill any of its other obligations under this Agreement. If, after termination, it is determined that Grantee was not in default, or that the default was excusable, the rights and obligations of the parties shall be the same as if the termination had been issued for the convenience of Department. The rights and remedies of Department in this clause are in addition to any other rights and remedies provided by law or under this Agreement.
- c. Grantee Obligations upon Notice of Termination. After receipt of a notice of termination or partial termination unless as otherwise directed by Department, Grantee shall not furnish any service or deliverable on the date, and to the extent specified, in the notice. However, Grantee shall continue work on any portion of the Agreement not terminated. If the Agreement is terminated before performance is completed, Grantee shall be paid only for that work satisfactorily performed for which costs can be substantiated. The Grantee shall not be entitled to recover any cancellation charges or lost profits.
- d. Continuation of Prepaid Services. If Department has paid for any services prior to the expiration, cancellation, or termination of the Agreement, Grantee shall continue to provide Department with those services for which it has already been paid or, at Department's discretion, Grantee shall provide a refund for services that have been paid for but not rendered.
- e. Transition of Services Upon Termination, Expiration, or Cancellation of the Agreement. If services provided under the Agreement are being transitioned to another provider(s), Grantee shall assist in the smooth transition of Agreement services to the subsequent provider(s). This requirement is at a minimum an affirmative obligation to cooperate with the new provider(s), however additional requirements may be outlined in the Grant Work Plan. The Grantee shall not perform any services after Agreement expiration or termination, except as necessary to complete the transition or continued portion of the Agreement, if any.

14. Notice of Default.

If Grantee defaults in the performance of any covenant or obligation contained in the Agreement, including, any of the events of default, Department shall provide notice to Grantee and an opportunity to cure that is reasonable under the circumstances. This notice shall state the nature of the failure to perform and provide a time certain for correcting the failure. The notice will also provide that, should the Grantee fail to perform within the time provided, Grantee will be found in default, and Department may terminate the Agreement effective as of the date of receipt of the default notice.

15. Events of Default.

Provided such failure is not the fault of Department or outside the reasonable control of Grantee, the following non-exclusive list of events, acts, or omissions, shall constitute events of default:

- a. The commitment of any material breach of this Agreement by Grantee, including failure to timely deliver a material deliverable, failure to perform the minimal level of services required for a deliverable, discontinuance of the performance of the work, failure to resume work that has been discontinued within a reasonable time after notice to do so, or abandonment of the Agreement;
- b. The commitment of any material misrepresentation or omission in any materials, or discovery by the Department of such, made by the Grantee in this Agreement or in its application for funding;
- c. Failure to submit any of the reports required by this Agreement or having submitted any report with incorrect, incomplete, or insufficient information;
- d. Failure to honor any term of the Agreement;
- e. Failure to abide by any statutory, regulatory, or licensing requirement, including an entry of an order revoking the certificate of authority granted to the Grantee by a state or other licensing authority;
- f. Failure to pay any and all entities, individuals, and furnishing labor or materials, or failure to make payment to any other entities as required by this Agreement;
- g. Employment of an unauthorized alien in the performance of the work, in violation of Section 274 (A) of the Immigration and Nationality Act;
- h. Failure to maintain the insurance required by this Agreement;
- i. One or more of the following circumstances, uncorrected for more than thirty (30) days unless, within the specified 30-day period, Grantee (including its receiver or trustee in bankruptcy) provides to Department adequate assurances, reasonably acceptable to Department, of its continuing ability and willingness to fulfill its obligations under the Agreement:
 - i. Entry of an order for relief under Title 11 of the United States Code;
 - ii. The making by Grantee of a general assignment for the benefit of creditors;
 - iii. The appointment of a general receiver or trustee in bankruptcy of Grantee's business or property; and/or

- iv. An action by Grantee under any state insolvency or similar law for the purpose of its bankruptcy, reorganization, or liquidation.

16. Suspension of Work.

The Department may, in its sole discretion, suspend any or all activities under the Agreement, at any time, when it is in the best interest of the State to do so. The Department shall provide Grantee written notice outlining the particulars of suspension. Examples of reasons for suspension include, but are not limited to, budgetary constraints, declaration of emergency, or other such circumstances. After receiving a suspension notice, Grantee shall comply with the notice. Within 90 days, or any longer period agreed to by the parties, Department shall either: (1) issue a notice authorizing resumption of work, at which time activity shall resume; or (2) terminate the Agreement. If the Agreement is terminated after 30 days of suspension, the notice of suspension shall be deemed to satisfy the thirty (30) days' notice required for a notice of termination for convenience. Suspension of work shall not entitle Grantee to any additional compensation.

17. Force Majeure.

The Grantee shall not be responsible for delay resulting from its failure to perform if neither the fault nor the negligence of Grantee or its employees or agents contributed to the delay and the delay is due directly to acts of God, wars, acts of public enemies, strikes, fires, floods, or other similar cause wholly beyond Grantee's control, or for any of the foregoing that affect subcontractors or suppliers if no alternate source of supply is available to Grantee. In case of any delay Grantee believes is excusable, Grantee shall notify Department in writing of the delay or potential delay and describe the cause of the delay either (1) within ten days after the cause that creates or will create the delay first arose, if Grantee could reasonably foresee that a delay could occur as a result; or (2) if delay is not reasonably foreseeable, within five days after the date Grantee first had reason to believe that a delay could result. **THE FOREGOING SHALL CONSTITUTE THE GRANTEE'S SOLE REMEDY OR EXCUSE WITH RESPECT TO DELAY.** Providing notice in strict accordance with this paragraph is a condition precedent to such remedy. No claim for damages, other than for an extension of time, shall be asserted against Department. The Grantee shall not be entitled to an increase in the Agreement price or payment of any kind from Department for direct, indirect, consequential, impact or other costs, expenses or damages, including but not limited to costs of acceleration or inefficiency, arising because of delay, disruption, interference, or hindrance from any cause whatsoever. If performance is suspended or delayed, in whole or in part, due to any of the causes described in this paragraph, after the causes have ceased to exist Grantee shall perform at no increased cost, unless Department determines, in its sole discretion, that the delay will significantly impair the value of the Agreement to Department, in which case Department may: (1) accept allocated performance or deliveries from Grantee, provided that Grantee grants preferential treatment to Department with respect to products subjected to allocation; (2) contract with other sources (without recourse to and by Grantee for the related costs and expenses) to replace all or part of the products or services that are the subject of the delay, which purchases may be deducted from the Agreement quantity; or (3) terminate Agreement in whole or in part.

18. Indemnification.

- a. The Grantee shall be fully liable for the actions of its agents, employees, partners, or subcontractors and shall fully indemnify, defend, and hold harmless Department and its officers, agents, and employees, from suits, actions, damages, and costs of every name and description arising from or relating to:
 - i. personal injury and damage to real or personal tangible property alleged to be caused in whole or in part by Grantee, its agents, employees, partners, or subcontractors; provided, however, that Grantee shall not indemnify for that portion of any loss or damages proximately caused by the negligent act or omission of Department;
 - ii. the Grantee's breach of this Agreement or the negligent acts or omissions of Grantee.
- b. The Grantee's obligations under the preceding paragraph with respect to any legal action are contingent upon Department giving Grantee: (1) written notice of any action or threatened action; (2) the opportunity to take over and settle or defend any such action at Grantee's sole expense; and (3) assistance in defending the action at Grantee's sole expense. The Grantee shall not be liable for any cost, expense, or compromise incurred or made by Department in any legal action without Grantee's prior written consent, which shall not be unreasonably withheld.
- c. Notwithstanding sections a. and b. above, the following is the sole indemnification provision that applies to Grantees that are governmental entities: Each party hereto agrees that it shall be solely responsible for the negligent or wrongful acts of its employees and agents. However, nothing contained herein shall constitute a waiver by either party of its sovereign immunity or the provisions of Section 768.28, F.S. Further, nothing herein shall be construed as consent by a state agency or subdivision of the State to be sued by third parties in any matter arising out of any contract or this Agreement.

- d. No provision in this Agreement shall require Department to hold harmless or indemnify Grantee, insure or assume liability for Grantee's negligence, waive Department's sovereign immunity under the laws of Florida, or otherwise impose liability on Department for which it would not otherwise be responsible. Any provision, implication or suggestion to the contrary is null and void.

19. Limitation of Liability.

The Department's liability for any claim arising from this Agreement is limited to compensatory damages in an amount no greater than the sum of the unpaid balance of compensation due for goods or services rendered pursuant to and in compliance with the terms of the Agreement. Such liability is further limited to a cap of \$100,000.

20. Remedies.

Nothing in this Agreement shall be construed to make Grantee liable for force majeure events. Nothing in this Agreement, including financial consequences for nonperformance, shall limit Department's right to pursue its remedies for other types of damages under the Agreement, at law or in equity. The Department may, in addition to other remedies available to it, at law or in equity and upon notice to Grantee, retain such monies from amounts due Grantee as may be necessary to satisfy any claim for damages, penalties, costs and the like asserted by or against it.

21. Waiver.

The delay or failure by Department to exercise or enforce any of its rights under this Agreement shall not constitute or be deemed a waiver of Department's right thereafter to enforce those rights, nor shall any single or partial exercise of any such right preclude any other or further exercise thereof or the exercise of any other right.

22. Statutory Notices Relating to Unauthorized Employment and Subcontracts.

- a. The Department shall consider the employment by any Grantee of unauthorized aliens a violation of Section 274A(e) of the Immigration and Nationality Act. If Grantee/subcontractor knowingly employs unauthorized aliens, such violation shall be cause for unilateral cancellation of this Agreement. The Grantee shall be responsible for including this provision in all subcontracts with private organizations issued as a result of this Agreement.
- b. Pursuant to Sections 287.133, 287.134, and 287.137 F.S., the following restrictions apply to persons placed on the convicted vendor list, discriminatory vendor list, or the antitrust violator vendor list:
- i. Public Entity Crime. A person or affiliate who has been placed on the convicted vendor list following a conviction for a public entity crime may not submit a bid, proposal, or reply on a contract to provide any goods or services to a public entity; may not submit a bid, proposal, or reply on a contract with a public entity for the construction or repair of a public building or public work; may not submit bids, proposals, or replies on leases of real property to a public entity; may not be awarded or perform work as a Grantee, supplier, subcontractor, or consultant under a contract with any public entity; and may not transact business with any public entity in excess of the threshold amount provided in Section 287.017, F.S., for CATEGORY TWO for a period of 36 months following the date of being placed on the convicted vendor list.
 - ii. Discriminatory Vendors. An entity or affiliate who has been placed on the discriminatory vendor list may not submit a bid, proposal, or reply on a contract to provide any goods or services to a public entity; may not submit a bid, proposal, or reply on a contract with a public entity for the construction or repair of a public building or public work; may not submit bids, proposals, or replies on leases of real property to a public entity; may not be awarded or perform work as a contractor, supplier, subcontractor, or consultant under a contract with any public entity; and may not transact business with any public entity.
 - iii. Antitrust Violator Vendors. A person or an affiliate who has been placed on the antitrust violator vendor list following a conviction or being held civilly liable for an antitrust violation may not submit a bid, proposal, or reply on any contract to provide any good or services to a public entity; may not submit a bid, proposal, or reply on any contract with a public entity for the construction or repair of a public building or public work; may not submit a bid, proposal, or reply on leases of real property to a public entity; may not be awarded or perform work as a Grantee, supplier, subcontractor, or consultant under a contract with a public entity; and may not transact new business with a public entity.
 - iv. Notification. The Grantee shall notify Department if it or any of its suppliers, subcontractors, or consultants have been placed on the convicted vendor list, the discriminatory vendor list, or antitrust violator vendor list during the life of the Agreement. The Florida Department of Management Services is responsible for maintaining the discriminatory vendor list and the antitrust violator vendor list and posts the list on its website. Questions regarding the discriminatory vendor list or antitrust violator vendor list may be directed to the Florida Department of Management Services, Office of Supplier Diversity, at (850) 487-0915.

23. Compliance with Federal, State and Local Laws.

- a. The Grantee and all its agents shall comply with all federal, state and local regulations, including, but not limited to, nondiscrimination, wages, social security, workers' compensation, licenses, and registration requirements. The Grantee shall include this provision in all subcontracts issued as a result of this Agreement.
- b. No person, on the grounds of race, creed, color, religion, national origin, age, gender, or disability, shall be excluded from participation in; be denied the proceeds or benefits of; or be otherwise subjected to discrimination in performance of this Agreement.
- c. This Agreement shall be governed by and construed in accordance with the laws of the State of Florida.
- d. Any dispute concerning performance of the Agreement shall be processed as described herein. Jurisdiction for any damages arising under the terms of the Agreement will be in the courts of the State, and venue will be in the Second Judicial Circuit, in and for Leon County. Except as otherwise provided by law, the parties agree to be responsible for their own attorney fees incurred in connection with disputes arising under the terms of this Agreement.

24. Build America, Buy America Act (BABA) - Infrastructure Projects with Federal Funding.

This provision does not apply to Agreements that are wholly funded by Coronavirus State and Local Fiscal Recovery Funds under the American Rescue Plan Act. Also, this provision does not apply where there is a valid waiver in place. However, the provision may apply to funds expended before the waiver or after expiration of the waiver.

If applicable, Recipients or Subrecipients of an award of Federal financial assistance from a program for infrastructure are required to comply with the Build America, Buy America Act (BABA), including the following provisions:

- a. All iron and steel used in the project are produced in the United States--this means all manufacturing processes, from the initial melting stage through the application of coatings, occurred in the United States;
- b. All manufactured products used in the project are produced in the United States--this means the manufactured product was manufactured in the United States; and the cost of the components of the manufactured product that are mined, produced, or manufactured in the United States is greater than 55 percent of the total cost of all components of the manufactured product, unless another standard for determining the minimum amount of domestic content of the manufactured product has been established under applicable law or regulation; and
- c. All construction materials are manufactured in the United States--this means that all manufacturing processes for the construction material occurred in the United States.

The Buy America preference only applies to articles, materials, and supplies that are consumed in, incorporated into, or affixed to an infrastructure project. As such, it does not apply to tools, equipment, and supplies, such as temporary scaffolding, brought to the construction site and removed at or before the completion of the infrastructure project. Nor does a Buy America preference apply to equipment and furnishings, such as movable chairs, desks, and portable computer equipment, that are used at or within the finished infrastructure project but are not an integral part of the structure or permanently affixed to the infrastructure project.

25. Scrutinized Companies.

- a. Grantee certifies that it is not on the Scrutinized Companies that Boycott Israel List or engaged in a boycott of Israel. Pursuant to Section 287.135, F.S., the Department may immediately terminate this Agreement at its sole option if the Grantee is found to have submitted a false certification; or if the Grantee is placed on the Scrutinized Companies that Boycott Israel List or is engaged in the boycott of Israel during the term of the Agreement.
- b. If this Agreement is for more than one million dollars, the Grantee certifies that it is also not on the Scrutinized Companies with Activities in Sudan, Scrutinized Companies with Activities in the Iran Petroleum Energy Sector List, or engaged with business operations in Cuba or Syria as identified in Section 287.135, F.S. Pursuant to Section 287.135, F.S., the Department may immediately terminate this Agreement at its sole option if the Grantee is found to have submitted a false certification; or if the Grantee is placed on the Scrutinized Companies with Activities in Sudan List, or Scrutinized Companies with Activities in the Iran Petroleum Energy Sector List, or engaged with business operations in Cuba or Syria during the term of the Agreement.
- c. As provided in Subsection 287.135(8), F.S., if federal law ceases to authorize these contracting prohibitions then they shall become inoperative.

26. Lobbying and Integrity.

The Grantee agrees that no funds received by it under this Agreement will be expended for the purpose of lobbying the Legislature or a State agency pursuant to Section 216.347, F.S., except that pursuant to the requirements of Section

287.058(6), F.S., during the term of any executed agreement between Grantee and the State, Grantee may lobby the executive or legislative branch concerning the scope of services, performance, term, or compensation regarding that agreement. The Grantee shall comply with Sections 11.062 and 216.347, F.S.

27. Record Keeping.

The Grantee shall maintain books, records and documents directly pertinent to performance under this Agreement in accordance with United States generally accepted accounting principles (US GAAP) consistently applied. The Department, the State, or their authorized representatives shall have access to such records for audit purposes during the term of this Agreement and for five (5) years following the completion date or termination of the Agreement. In the event that any work is subcontracted, Grantee shall similarly require each subcontractor to maintain and allow access to such records for audit purposes. Upon request of Department's Inspector General, or other authorized State official, Grantee shall provide any type of information the Inspector General deems relevant to Grantee's integrity or responsibility. Such information may include, but shall not be limited to, Grantee's business or financial records, documents, or files of any type or form that refer to or relate to Agreement. The Grantee shall retain such records for the longer of: (1) three years after the expiration of the Agreement; or (2) the period required by the General Records Schedules maintained by the Florida Department of State (available at:

<http://dos.myflorida.com/library-archives/records-management/general-records-schedules/>).

28. Audits.

- a. Inspector General. The Grantee understands its duty, pursuant to Section 20.055(5), F.S., to cooperate with the inspector general in any investigation, audit, inspection, review, or hearing. The Grantee will comply with this duty and ensure that its sub-grantees and/or subcontractors issued under this Agreement, if any, impose this requirement, in writing, on its sub-grantees and/or subcontractors, respectively.
- b. Physical Access and Inspection. Department personnel shall be given access to and may observe and inspect work being performed under this Agreement, with reasonable notice and during normal business hours, including by any of the following methods:
 - i. Grantee shall provide access to any location or facility on which Grantee is performing work, or storing or staging equipment, materials or documents;
 - ii. Grantee shall permit inspection of any facility, equipment, practices, or operations required in performance of any work pursuant to this Agreement; and,
 - iii. Grantee shall allow and facilitate sampling and monitoring of any substances, soils, materials or parameters at any location reasonable or necessary to assure compliance with any work or legal requirements pursuant to this Agreement.
- c. Special Audit Requirements. The Grantee shall comply with the applicable provisions contained in Attachment 5, Special Audit Requirements. Each amendment that authorizes a funding increase or decrease shall include an updated copy of Exhibit 1, to Attachment 5. If Department fails to provide an updated copy of Exhibit 1 to include in each amendment that authorizes a funding increase or decrease, Grantee shall request one from the Department's Grants Manager. The Grantee shall consider the type of financial assistance (federal and/or state) identified in Attachment 5, Exhibit 1 and determine whether the terms of Federal and/or Florida Single Audit Act Requirements may further apply to lower tier transactions that may be a result of this Agreement. For federal financial assistance, Grantee shall utilize the guidance provided under 2 CFR §200.331 for determining whether the relationship represents that of a subrecipient or vendor. For State financial assistance, Grantee shall utilize the form entitled "Checklist for Nonstate Organizations Recipient/Subrecipient vs Vendor Determination" (form number DFS-A2-NS) that can be found under the "Links/Forms" section appearing at the following website: <https://apps.fldfs.com/fsaa>.
- d. Proof of Transactions. In addition to documentation provided to support cost reimbursement as described herein, Department may periodically request additional proof of a transaction to evaluate the appropriateness of costs to the Agreement pursuant to State guidelines (including cost allocation guidelines) and federal, if applicable. Allowable costs and uniform administrative requirements for federal programs can be found under 2 CFR 200. The Department may also request a cost allocation plan in support of its multipliers (overhead, indirect, general administrative costs, and fringe benefits). The Grantee must provide the additional proof within thirty (30) days of such request.
- e. No Commingling of Funds. The accounting systems for all Grantees must ensure that these funds are not commingled with funds from other agencies. Funds from each agency must be accounted for separately. Grantees are prohibited from commingling funds on either a program-by-program or a project-by-project basis. Funds specifically budgeted and/or received for one project may not be used to support another project. Where a Grantee's, or subrecipient's, accounting system cannot comply with this requirement, Grantee, or subrecipient, shall establish a system to provide adequate fund accountability for each project it has been awarded.

- i. If Department finds that these funds have been commingled, Department shall have the right to demand a refund, either in whole or in part, of the funds provided to Grantee under this Agreement for non-compliance with the material terms of this Agreement. The Grantee, upon such written notification from Department shall refund, and shall forthwith pay to Department, the amount of money demanded by Department. Interest on any refund shall be calculated based on the prevailing rate used by the State Board of Administration. Interest shall be calculated from the date(s) the original payment(s) are received from Department by Grantee to the date repayment is made by Grantee to Department.
- ii. In the event that the Grantee recovers costs, incurred under this Agreement and reimbursed by Department, from another source(s), Grantee shall reimburse Department for all recovered funds originally provided under this Agreement and interest shall be charged for those recovered costs as calculated on from the date(s) the payment(s) are recovered by Grantee to the date repayment is made to Department.
- iii. Notwithstanding the requirements of this section, the above restrictions on commingling funds do not apply to agreements where payments are made purely on a cost reimbursement basis.

29. Conflict of Interest.

The Grantee covenants that it presently has no interest and shall not acquire any interest which would conflict in any manner or degree with the performance of services required.

30. Independent Contractor.

The Grantee is an independent contractor and is not an employee or agent of Department.

31. Subcontracting.

- a. Unless otherwise specified in the Special Terms and Conditions, all services contracted for are to be performed solely by Grantee.
- b. The Department may, for cause, require the replacement of any Grantee employee, subcontractor, or agent. For cause, includes, but is not limited to, technical or training qualifications, quality of work, change in security status, or non-compliance with an applicable Department policy or other requirement.
- c. The Department may, for cause, deny access to Department's secure information or any facility by any Grantee employee, subcontractor, or agent.
- d. The Department's actions under paragraphs b. or c. shall not relieve Grantee of its obligation to perform all work in compliance with the Agreement. The Grantee shall be responsible for the payment of all monies due under any subcontract. The Department shall not be liable to any subcontractor for any expenses or liabilities incurred under any subcontract and Grantee shall be solely liable to the subcontractor for all expenses and liabilities incurred under any subcontract.
- e. The Department will not deny Grantee's employees, subcontractors, or agents access to meetings within the Department's facilities, unless the basis of Department's denial is safety or security considerations.
- f. The Department supports diversity in its procurement program and requests that all subcontracting opportunities afforded by this Agreement embrace diversity enthusiastically. The award of subcontracts should reflect the full diversity of the citizens of the State. A list of minority-owned firms that could be offered subcontracting opportunities may be obtained by contacting the Office of Supplier Diversity at (850) 487-0915.
- g. The Grantee shall not be liable for any excess costs for a failure to perform, if the failure to perform is caused by the default of a subcontractor at any tier, and if the cause of the default is completely beyond the control of both Grantee and the subcontractor(s), and without the fault or negligence of either, unless the subcontracted products or services were obtainable from other sources in sufficient time for Grantee to meet the required delivery schedule.

32. Guarantee of Parent Company.

If Grantee is a subsidiary of another corporation or other business entity, Grantee asserts that its parent company will guarantee all of the obligations of Grantee for purposes of fulfilling the obligations of Agreement. In the event Grantee is sold during the period the Agreement is in effect, Grantee agrees that it will be a requirement of sale that the new parent company guarantee all of the obligations of Grantee.

33. Survival.

The respective obligations of the parties, which by their nature would continue beyond the termination or expiration of this Agreement, including without limitation, the obligations regarding confidentiality, proprietary interests, and public records, shall survive termination, cancellation, or expiration of this Agreement.

34. Third Parties.

The Department shall not be deemed to assume any liability for the acts, failures to act or negligence of Grantee, its agents, servants, and employees, nor shall Grantee disclaim its own negligence to Department or any third party. This

Agreement does not and is not intended to confer any rights or remedies upon any person other than the parties. If Department consents to a subcontract, Grantee will specifically disclose that this Agreement does not create any third-party rights. Further, no third parties shall rely upon any of the rights and obligations created under this Agreement.

35. Severability.

If a court of competent jurisdiction deems any term or condition herein void or unenforceable, the other provisions are severable to that void provision, and shall remain in full force and effect.

36. Grantee's Employees, Subcontractors and Agents.

All Grantee employees, subcontractors, or agents performing work under the Agreement shall be properly trained technicians who meet or exceed any specified training qualifications. Upon request, Grantee shall furnish a copy of technical certification or other proof of qualification. All employees, subcontractors, or agents performing work under Agreement must comply with all security and administrative requirements of Department and shall comply with all controlling laws and regulations relevant to the services they are providing under the Agreement.

37. Assignment.

The Grantee shall not sell, assign, or transfer any of its rights, duties, or obligations under the Agreement, or under any purchase order issued pursuant to the Agreement, without the prior written consent of Department. In the event of any assignment, Grantee remains secondarily liable for performance of the Agreement, unless Department expressly waives such secondary liability. The Department may assign the Agreement with prior written notice to Grantee of its intent to do so.

38. Compensation Report.

If this Agreement is a sole-source, public-private agreement or if the Grantee, through this agreement with the State, annually receive 50% or more of their budget from the State or from a combination of State and Federal funds, the Grantee shall provide an annual report, including the most recent IRS Form 990, detailing the total compensation for the entities' executive leadership teams. Total compensation shall include salary, bonuses, cashed-in leave, cash equivalents, severance pay, retirement benefits, deferred compensation, real-property gifts, and any other payout. The Grantee must also inform the Department of any changes in total executive compensation between the annual reports. All compensation reports must indicate what percent of compensation comes directly from the State or Federal allocations to the Grantee.

39. Execution in Counterparts and Authority to Sign.

This Agreement, any amendments, and/or change orders related to the Agreement, may be executed in counterparts, each of which shall be an original and all of which shall constitute the same instrument. In accordance with the Electronic Signature Act of 1996, electronic signatures, including facsimile transmissions, may be used and shall have the same force and effect as a written signature. Each person signing this Agreement warrants that he or she is duly authorized to do so and to bind the respective party to the Agreement.

**STATE OF FLORIDA
DEPARTMENT OF ENVIRONMENTAL PROTECTION
PROGRAM-SPECIFIC REQUIREMENTS
RESILIENT FLORIDA PROGRAM**

ATTACHMENT 6

1. Permits. The Grantee acknowledges that receipt of this grant does not imply nor guarantee that a federal, state, or local permit will be issued for a particular activity. The Grantee agrees to ensure that all necessary permits are obtained prior to implementation of any grant-funded activity that may fall under applicable federal, state, or local laws. Further, the Grantee shall abide by all terms and conditions of each applicable permit for any grant-funded activity. Upon request, the Grantee must provide a copy of all acquired and approved permits for the project.
2. Ineligibility. If the Grantee fails to perform in accordance with the terms and conditions set forth in this Agreement; Attachment 3 (Grant Work Plan), and all other applicable attachments and exhibits, the Grantee shall be ineligible to be considered for funding under the Resilient Florida Program for two (2) consecutive funding cycles. The Department shall make its determination of ineligibility within thirty (30) days of this Agreement's end date and notify the Grantee in writing if determined ineligible. If the failure to perform in accordance with the terms and conditions set forth in this Agreement is due to the Grantee's contractor or subcontractor(s), then the Grantee should submit that documentation in writing to the Department's Grant Manager.
3. Additional Documentation for Contractual Costs. In addition to the documentation requirements in paragraph 11 of Attachment 2 (Subcontracting), and in paragraph 9.c. of Attachment 1 (Contractual Costs (Subcontractors)), Grantee shall provide the following for all subcontractual agreements that the Grantee executes for this project:
 - a. A valid link or documentation that outlines their entity's procurement processes as required in Attachment 1, paragraph 9.c; and
 - b. A certification statement signed by the Grantee's designated grant manager indicating the procurement process that was utilized per their entities' policies and procedures for all subcontractors. The certification must include a listing of all subcontractor quotes/bids amounts, along with the company name, address, and the details of how and why they made their determinations for those subcontractors that were selected and utilized for this Agreement.
4. Attachment 3, Grant Work Plan, Performance Measures. All deliverables and reports submitted to the Department should be submitted electronically and must be compliant with the Americans with Disabilities Act, also known as "508 Compliant," in all formats provided.
5. Copyright, Patent and Trademark. The Department reserves a royalty-free, nonexclusive, and irrevocable license to reproduce, publish or otherwise use, and to authorize others to use, for state government purposes:
 - a. The copyright in any work developed under this Agreement; and
 - b. Any rights or copyright to which the Grantee or subcontractor purchases ownership with grant support.
6. Grant funds may not be used to support ongoing efforts to comply with legal requirements, including permit conditions, mitigation, and settlement agreements.
7. Funding Source. With the exception of audiovisuals not intended for presentation to the general public that are produced either as research instruments or for documenting experimentation or findings (unless otherwise required under the special terms of this Agreement), Grantee agrees to include the Department's logo (which

can be found on the Department's website at: <https://floridadep.gov> or by contacting the Grant Manager for a copy) on all publications, printed reports, maps, audiovisuals (including videos, slides, and websites), and similar materials, as well as the following language:

“This work was funded in part through a grant agreement from the Florida Department of Environmental Protection's Office of Resilience and Coastal Protection Resilient Florida Program. The views, statements, findings, conclusions, and recommendations expressed herein are those of the author(s) and do not necessarily reflect the views of the State of Florida or any of its subagencies.”

The next printed line must identify the month and year of the publication.

8. Final Project Report. The Grantee shall submit Exhibit F, Final Project Report Form, prior to requesting final payment. The Final Project Report may be submitted in lieu of the final quarterly status report, only in instances where the next quarterly report falls after the project's completion date.

ATTACHMENT 8
Contract Provisions for Coronavirus State and Local Fiscal Recovery Funds
(SLFRF) Agreements

The Department, as a Non-Federal Entity as defined by 2 CFR §200.69, shall comply with the following provisions, where applicable. For purposes of this Grant Agreement between the Department and the Grantee, the term “Recipient” shall mean “Grantee.”

Further, the Department, as a pass-through entity, also requires the Grantee to pass on these requirements to all lower tier subrecipients/contractors, and to comply with the provisions of the award, the SLFRF implementing regulation, including applicable provisions of the OMB Uniform Guidance (2 CFR Part 200), and all associated terms and conditions. Therefore, Grantees must include these requirements in all related subcontracts and/or sub-awards. Grantees can include these requirements by incorporating this Attachment in the related subcontract and/or sub-awards, however for all such subcontracts and sub-awards, the Grantee shall assume the role of the Non-Federal Entity and the subrecipients shall assume the role of the Recipient.

2 CFR PART 200 APPENDIX 2 REQUIREMENTS

1. Administrative, Contractual, and Legal Remedies

The following provision is required if the Agreement is for more than \$150,000. In addition to any of the remedies described elsewhere in the Agreement, if the Recipient materially fails to comply with the terms and conditions of this Contract, including any Federal or State statutes, rules, or regulations, applicable to this Contract, the Non-Federal Entity may take one or more of the following actions.

- A. Temporarily withhold payments pending correction of the deficiency by the Recipient.
- B. Disallow (that is, deny both use of funds and any applicable matching credit for) all or part of the cost of the activity or action not in compliance.
- C. Wholly or partly suspend or terminate this Contract.
- D. Take other remedies that may be legally available.

The remedies identified above, do not preclude the Recipient from being subject to debarment and suspension under Presidential Executive Orders 12549 and 12689. The Non-Federal entity shall have the right to demand a refund, either in whole or part, of the funds provided to the Recipient for noncompliance with the terms of this Agreement.

2. Termination for Cause and Convenience

Termination for Cause and Convenience are addressed elsewhere in the Agreement.

3. Equal Opportunity Clause

The following provision applies if the agreement meets the definition of “federally assisted construction contract” as defined by 41 CFR Part 60-1.3:

During the performance of this Agreement, the Recipient agrees as follows:

- A. The Recipient will not discriminate against any employee or applicant for employment because of race, color, religion, sex, sexual orientation, gender identity, or national origin. The Recipient will take affirmative action to ensure that applicants are employed, and that employees are treated during employment without regard to their race, color, religion, sex, sexual orientation, gender identity, or national origin. Such action shall include, but not be limited to the following:
 - i. Employment, upgrading, demotion, or transfer; recruitment or recruitment advertising; layoff or termination; rates of pay or other forms of compensation; and selection for training, including apprenticeship. The Recipient agrees to post in conspicuous places, available to employees and applicants for employment, notices to be provided setting forth the provisions of this nondiscrimination clause.
- B. The Recipient will, in all solicitations or advertisements for employees placed by or on behalf of the Recipient, state that all qualified applicants will receive consideration for employment without regard to race, color, religion, sex, sexual orientation, gender identity, or national origin.
- C. The Recipient will not discharge or in any other manner discriminate against any employee or applicant for employment because such employee or applicant has inquired about, discussed, or disclosed the compensation of the employee or applicant or another employee or applicant. This provision shall not apply to instances in which an employee who has access to the compensation information of other employees or applicants as a part of such employee's

essential job functions discloses the compensation of such other employees or applicants to individuals who do not otherwise have access to such information, unless such disclosure is in response to a formal complaint or charge, in furtherance of an investigation, proceeding, hearing, or action, including an investigation conducted by the employer, or is consistent with the Recipient's legal duty to furnish information.

- D. The Recipient will send to each labor union or representative of workers with which he has a collective bargaining agreement or other Agreement or understanding, a notice to be provided advising the said labor union or workers' representatives of the Recipient's commitments under this section, and shall post copies of the notice in conspicuous places available to employees and applicants for employment.
- E. The Recipient will comply with all provisions of Executive Order 11246 of September 24, 1965, and of the rules, regulations, and relevant orders of the Secretary of Labor.
- F. The Recipient will furnish all information and reports required by Executive Order 11246 of September 24, 1965, and by rules, regulations, and orders of the Secretary of Labor, or pursuant thereto, and will permit access to his books, records, and accounts by the administering agency and the Secretary of Labor for purposes of investigation to ascertain compliance with such rules, regulations, and orders.
- G. In the event of the Recipient's noncompliance with the nondiscrimination clauses of this Agreement or with any of the said rules, regulations, or orders, this Agreement may be canceled, terminated, or suspended in whole or in part and the Recipient may be declared ineligible for further Government contracts or federally assisted construction contracts in accordance with procedures authorized in Executive Order 11246 of September 24, 1965, and such other sanctions may be imposed and remedies invoked as provided in Executive Order 11246 of September 24, 1965, or by rule, regulation, or order of the Secretary of Labor, or as otherwise provided by law.
- H. The Recipient will include the portion of the sentence immediately preceding paragraph (1) and the provisions of paragraphs (1) through (8) in every subcontract or purchase order unless exempted by rules, regulations, or orders of the Secretary of Labor issued pursuant to section 204 of Executive Order 11246 of September 24, 1965, so that such provisions will be binding upon each subcontractor or vendor. The Recipient will take such action with respect to any subcontractor purchase order as the administering agency may direct as a means of enforcing such provisions, including sanctions for noncompliance.

4. Contract Work Hours and Safety Standards Act

Where applicable, if the Agreement is in excess of \$100,000 and involves the employment of mechanics or laborers, the Recipient must comply with 40 U.S.C. 3702 and 3704, as supplemented by Department of Labor regulations (29 CFR Part 5). Under 40 U.S.C. 3702 of the Act, each Recipient must be required to compute the wages of every mechanic and laborer on the basis of a standard work week of 40 hours. Work in excess of the standard work week is permissible provided that the worker is compensated at a rate of not less than one and a half times the basic rate of pay for all hours worked in excess of 40 hours in the work week. The requirements of 40 U.S.C. 3704 are applicable to construction work and provide that no laborer or mechanic must be required to work in surroundings or under working conditions which are unsanitary, hazardous, or dangerous. These requirements do not apply to the purchases of supplies or materials or articles ordinarily available on the open market, or contracts for transportation or transmission of intelligence.

5. Rights to Inventions Made Under Agreement

If the Federal award meets the definition of "funding agreement" under 37 CFR §401.2 (a) and the Non-Federal Entity or subrecipient wishes to enter into a contract with a small business firm or nonprofit organization regarding the substitution of parties, assignment or performance of experimental, developmental, or research work under that "funding agreement," the Non-Federal Entity or subrecipient must comply with the requirements of 37 CFR Part 401, "Rights to Inventions Made by Nonprofit Organizations and Small Business Firms Under Government Grants, Contracts and Cooperative Agreements," and any implementing regulations issued by the awarding agency.

6. Clean Air Act (42 U.S.C. 7401-7671q.), the Federal Water Pollution Control Act (33 U.S.C. 1251-1387), and EPA Regulations

If the Agreement is in excess of \$100,000, the Recipient shall comply with all applicable standards, orders or regulations issued pursuant to the Clean Air Act (42 U.S.C. 7401-7671q) and the Federal Water Pollution Control

Act as amended (33 U.S.C. 1251-1387), and by the EPA (40 CFR Part 15). Violations must be reported to the Federal Awarding Agency and the Regional Office of the Environmental Protection Agency (EPA).

- i. The Grantee shall include these requirements for the Clean Air Act and the Federal Water Pollution Act in each subcontract exceeding \$100,000 financed in whole or in part with SLFRF funds.

7. Debarment and Suspension (Executive Orders 12549 and 12689)

The Recipient certifies that it is not listed on the governmentwide exclusions in the System for Award Management (SAM), in accordance with the OMB guidelines at 2 CFR 180 and 2 CF 1200 that implement Executive Orders 12549 (3 CFR part 1986 Comp., p. 189) and 12689 (3 CFR part 1989 Comp., p. 235), “Debarment and Suspension.”

8. Byrd Anti-Lobbying Amendment (31 U.S.C. 1352)

The Recipient certifies that it will not and has not used Federal appropriated funds to pay any person or organization for influencing or attempting to influence an officer or employee of any agency, a member of Congress, officer or employee of Congress, or an employee of a member of Congress in connection with obtaining any Federal contract, grant or any other award covered by 31 U.S.C. 1352. If applicable, the Recipient shall disclose any lobbying with non-Federal funds that takes place in connection with obtaining any Federal award, using form SF-LLL, available at:

https://apply07.grants.gov/apply/forms/sample/SFLLL_1_2_P-V1.2.pdf.

- i. Grantees who apply or bid for an award of \$100,000 or more shall file the required certification. Each tier certifies to the tier above that it will not and has not used federal appropriated funds to pay any person or organization for influencing or attempting to influence an officer or employee of any agency, a member of Congress, officer or employee of Congress, or an employee of a member of Congress in connection with obtaining any federal contract, grant, or any other award covered by 31 U.S.C. § 1352. Each tier shall also disclose any lobbying with non-federal funds that takes place in connection with obtaining any federal award. Such disclosures are forwarded from tier to tier, up to the recipient.

9. Procurement of Recovered Materials

The Recipient must comply with Section 6002 of the Solid Waste Disposal Act, as amended by the Resource Conservation and Recovery Act as described in 2 CFR part 200.322.

10. Prohibition on Certain Telecommunications and Video Surveillance Services or Equipment

The Recipients and subrecipients are prohibited from obligating or expending loan or grant funds to procure or obtain; extend or renew a contract to procure or obtain; or enter into a contract (or extend or renew a contract) to procure or obtain equipment, services, or systems that uses covered telecommunications equipment or services as a substantial or essential component of any system, or as critical technology as part of any system. See Section 889 of Public Law 115-232 (National Defense Authorization Act 2019). Also, see 2 CFR 200.216 and 200.471.

11. Domestic Preferences for Procurement

The Recipients and subrecipients must, to the greatest extent practical, give preference to the purchase, acquisition, or use of goods, products, or materials produced in the United States in accordance with 2 CFR 200.322.

ADMINISTRATIVE

1. General Federal Regulations

Recipients shall comply with the regulations listed in 2 CFR 200, 48 CFR 31, and 40 U.S.C. 1101 *et seq.*

2. Rights to Patents and Inventions Made Under a Contract or Agreement

Rights to inventions made under this assistance agreement are subject to federal patent and licensing regulations, which are codified at Title 37 CFR Part 401 and Title 35 U.S.C. 200 through 212.

3. Compliance with the Trafficking Victims Protection Act of 2000 (2 CFR Part 175)

Recipients, their employees, subrecipients under this award, and subrecipients' employees may not:

- A. Engage in severe forms of trafficking in persons during the period of time that the award is in effect;
- B. Procure a commercial sex act during the period of time that the award is in effect; or
- C. Use forced labor in the performance of the award or subawards under the award.

4. Whistleblower Protection

Recipients shall comply with U.S.C. §4712, Enhancement of Recipient and Subrecipient Employee Whistleblower Protection. This requirement applies to all awards issued after July 1, 2013 and effective December 14, 2016 has been permanently extended (Public Law (P.L.) 114-261).

Attachment 8

- A. This award, related subawards, and related contracts over the simplified acquisition threshold and all employees working on this award, related subawards, and related contracts over the simplified acquisition threshold are subject to the whistleblower rights and remedies in the pilot program on award recipient employee whistleblower protections established at 41 U.S.C. 4712 by section 828 of the National Defense Authorization Act for Fiscal Year 2013 (P.L. 112-239).
- B. Recipients, their subrecipients, and their contractors awarded contracts over the simplified acquisition threshold related to this award, shall inform their employees in writing, in the predominant language of the workforce, of the employee whistleblower rights and protections under 41 U.S.C. 4712.
- C. The Recipient shall insert this clause, including this paragraph C, in all subawards and in contracts over the simplified acquisition threshold related to this award; best efforts should be made to include this clause, including this paragraph C in any subawards and contracts awarded prior to the effective date of this provision.

5. Notification of Termination (2 CFR § 200.340)

In accordance with 2 CFR § 200.340, in the event that the Agreement is terminated prior to the end of the period of performance due to the Recipient's or subcontractor's material failure to comply with Federal statutes, regulations or the terms and conditions of this Agreement or the Federal award, the termination shall be reported to the Office of Management and Budget (OMB)-designated integrity and performance system, accessible through System for Award Management (SAM) currently the Federal Awardee Performance and Integrity Information System (FAPIIS). The Non-Federal Entity will notify the Recipient of the termination and the Federal requirement to report the termination in FAPIIS. See 2 CFR § 200.340 for the requirements of the notice and the Recipient's rights upon termination and following termination.

6. Additional Lobbying Requirements

- A. The Recipient certifies that no funds provided under this Agreement have been used or will be used to engage in the lobbying of the Federal Government or in litigation against the United States unless authorized under existing law.
- B. The Lobbying Disclosure Act of 1995, as amended (2 U.S.C. §1601 et seq.), prohibits any organization described in Section 501(c)(4) of the Internal Revenue Code, from receiving federal funds through an award, grant (and/or subgrant) or loan unless such organization warrants that it does not, and will not engage in lobbying activities prohibited by the Act as a special condition of such an award, grant (and/or subgrant), or loan. This restriction does not apply to loans made pursuant to approved revolving loan programs or to contracts awarded using proper procurement procedures.
- C. Pursuant to 2 CFR §200.450 and 2 CFR §200.454(e), the Recipient is hereby prohibited from using funds provided by this Agreement for membership dues to any entity or organization engaged in lobbying activities.

7. Increasing Seat Belt Use in the United States

Pursuant to Executive Order 13043, 62 FR 19217 (Apr. 18, 1997), Grantee is encouraged to adopt and enforce on-the-job seat belt policies and programs for its employees when operating company-owned, rented or personally owned vehicles.

8. Reducing Text Messaging While Driving

Pursuant to Executive Order 13513, 74 FR 51225 (Oct. 6, 2009), Grantee is encouraged to adopt and enforce policies that ban text messaging while driving and establish workplace safety policies to decrease accidents caused by distracted drivers.

9. Uniform Relocation Assistance and Real Property Acquisitions Act of 1970

Where applicable, 42 U.S.C. §§ 4601-4655 and implementing regulations apply to this Agreement.

COMPLIANCE WITH ASSURANCES

1. Assurances

Recipients shall comply with all applicable assurances made by the Department or the Recipient to the Federal Government during the Grant application process.

FEDERAL REPORTING REQUIREMENTS

1. FFATA

Grant Recipients awarded a new Federal grant greater than or equal to \$30,000 awarded on or after October 1, 2015, are subject to the FFATA the Federal Funding Accountability and Transparency Act ("FFATA") of 2006. The FFATA legislation requires that information on federal awards (federal financial assistance and expenditures) be made available to the public via a single, searchable website, which is www.USASpending.gov.

The Grantee agrees to provide the information necessary, within one (1) month of execution, for the Department to comply with this requirement.

DEPARTMENT OF TREASURY-SPECIFIC

1. Civil Rights Compliance

Recipients of Federal financial assistance from the Treasury are required to meet legal requirements relating to nondiscrimination and nondiscriminatory use of Federal funds. Those requirements include ensuring that entities receiving Federal financial assistance from the Treasury do not deny benefits or services or otherwise discriminate on the basis of race, color, national origin, (including limited English proficiency), disability, age, or sex (including sexual orientation and gender identity), in accordance with the following: Title VI of Civil Rights Acts of 1973 (Section 504), Public Law 93-112, as amended by Public Law 93-516, 29 U.S.C. 794; Title IX of the Education Amendments of 1972 (Title IX), 20 U.S.C. 1681 et seq., and the Department's implementing regulations, 31 CFR 28; Age Discrimination Act of 1975, Public Law 94-135, 42 U.S.C. 6101 et seq., and the Department of Treasury implementing regulations at 31 CFR part 23.

The Department of Treasury will request information on recipients' compliance with Title VI of the Civil Rights Act of 1964, as applicable, on an annual basis. This information may include a narrative describing the recipient's compliance with Title VI, along with other questions and assurances.

SLFRF-SPECIFIC

1. Period of Performance

All funds from SLFRF must be obligated by December 31, 2024 and expended by December 31, 2026.

2. Equipment and Real Property Management

Any purchase of equipment or real property with SLFRF funds must be consistent with the Uniform Guidance at 2 CFR Part 200, Subpart D. Equipment and real property acquired under this program must be used for the originally authorized purpose. Consistent with 2 CFR 200.311 and 2 CFR 200.313, any equipment or real property acquired using SLFRF funds shall vest in the non-Federal entity. Any acquisition and maintenance of equipment or real property must also be in compliance with relevant laws and regulations.

SLFRF INFRASTRUCTURE PROJECTS

For all infrastructure projects, the Grantee shall provide the following project information on a quarterly basis to the Department:

- i. Projected/actual construction start date (month/year)
- ii. Projected/actual initiation of operation date (month/year)
- iii. Location details

SLFRF INFRASTRUCTURE PROJECTS OVER \$10 MILLION

For infrastructure projects over \$10 million, the following provisions apply:

1. Wage Certification

Grantees may provide a certification that all laborers and mechanics employed by Grantee in the performance of such project are paid wages at the rates not less than those prevailing, as determined by the U.S. Secretary of Labor in accordance with the Davis-Bacon Act, for the corresponding classes of laborers and mechanics employed projected of a character similar to the contract work in the civil subdivision of Florida in which the work is to be performed. If the Grantee does not provide such certification, the Grantee must provide a project employment and local impact report detailing:

- i. The number of employees of contractors and sub-contractors working on the project;
- ii. The number of employees on the project hired directly and hired through a third party;
- iii. The wages and benefits of workers on the project by classification; and
- iv. Whether those wages are at rates less than those prevailing.

Grantee must maintain sufficient records to substantiate this information upon request.

2. Project Labor Agreements

Grantees may provide a certification that the project includes a project labor agreement, meaning a pre-hire collective bargaining agreement consistent with the section 8(f) of the National Labor Relations Act (29 U.S.C. 158(f)). If the Grantee does not provide such certification, the Grantee must provide a project

workforce continuity plan, detailing:

- i. How the Grantee will ensure the project has ready access to a sufficient supply of appropriately skilled and unskilled labor to ensure high-quality construction throughout the life of the project;
 - ii. How the Grantee will minimize risks of labor disputes and disruptions that would jeopardize timeliness and cost-effectiveness of the project;
 - iii. How the Grantee will provide a safe and healthy workplace that avoids delays and costs associated with workplace illnesses, injuries, and fatalities;
 - iv. Whether workers on the project will receive wages and benefits that will secure and appropriately skilled workforce in the context of the local or regional labor market; and
 - v. Whether the project has completed a labor agreement.
3. Other Reporting Requirements

Grantees must report whether the project prioritizes local hires and whether the project has Community Benefit Agreement, with a description of any such agreement, if applicable.

SLFRF WATER & SEWER PROJECTS

For water and sewer projects, Grantees shall provide the following information to the Department once the project starts, as applicable:

- i. National Pollutant Discharge Elimination System (NPDES) Permit Number, for projects aligned with the Clean Water State Revolving Fund
- ii. Public Water System (PWS) ID number, for projects aligned with the Drinking Water State Revolving Fund.

STATE OF FLORIDA
DEPARTMENT OF ENVIRONMENTAL PROTECTION
Special Terms and Conditions
AGREEMENT NO. *Agreement No.*

ATTACHMENT 2

These Special Terms and Conditions shall be read together with general terms outlined in the Standard Terms and Conditions, Attachment 1. Where in conflict, these more specific terms shall apply.

1. Scope of Work.

The Project funded under this Agreement is *Enter Project Description*. The Project is defined in more detail in Attachment 3, Grant Work Plan.

2. Duration.

- a. Reimbursement Period. The reimbursement period for this Agreement is the same as the term of the Agreement.
- b. Extensions. There are extensions available for this Project.
- c. Service Periods. Additional service periods may be added in accordance with 2.a above and are contingent upon proper and satisfactory technical and administrative performance by the Grantee and the availability of funding.

3. Payment Provisions.

- a. Compensation. This is a cost reimbursement Agreement. The Grantee shall be compensated under this Agreement as described in Attachment 3.
- b. Invoicing. Invoicing will occur as indicated in Attachment 3.
- c. Advance Pay. Advance Pay is not authorized under this Agreement.

4. Cost Eligible for Reimbursement or Matching Requirements.

Reimbursement for costs or availability for costs to meet matching requirements shall be limited to the following budget categories, as defined in the Reference Guide for State Expenditures, as indicated:

<u>Reimbursement</u>	<u>Match</u>	<u>Category</u>
<input type="checkbox"/>	<input type="checkbox"/>	Salaries/Wages
		Overhead/Indirect/General and Administrative Costs:
<input type="checkbox"/>	<input type="checkbox"/>	a. Fringe Benefits, N/A.
<input type="checkbox"/>	<input type="checkbox"/>	b. Indirect Costs, N/A.
<input checked="" type="checkbox"/>	<input checked="" type="checkbox"/>	Contractual (Subcontractors)
<input type="checkbox"/>	<input type="checkbox"/>	Travel, in accordance with Section 112, F.S.
<input type="checkbox"/>	<input type="checkbox"/>	Equipment
<input type="checkbox"/>	<input type="checkbox"/>	Rental/Lease of Equipment
<input type="checkbox"/>	<input type="checkbox"/>	Miscellaneous/Other Expenses
<input type="checkbox"/>	<input type="checkbox"/>	Land Acquisition

5. Equipment Purchase.

No Equipment purchases shall be funded under this Agreement.

6. Land Acquisition.

There will be no Land Acquisitions funded under this Agreement.

7. Match Requirements

There is no match required on the part of the Grantee under this Agreement.

8. Insurance Requirements

Required Coverage. At all times during the Agreement the Grantee, at its sole expense, shall maintain insurance coverage of such types and with such terms and limits described below. The limits of coverage under each policy

maintained by the Grantee shall not be interpreted as limiting the Grantee's liability and obligations under the Agreement. All insurance policies shall be through insurers licensed and authorized to issue policies in Florida, or alternatively, Grantee may provide coverage through a self-insurance program established and operating under the laws of Florida. Additional insurance requirements for this Agreement may be required elsewhere in this Agreement, however the minimum insurance requirements applicable to this Agreement are:

a. Commercial General Liability Insurance.

The Grantee shall provide adequate commercial general liability insurance coverage and hold such liability insurance at all times during the Agreement. The Department, its employees, and officers shall be named as an additional insured on any general liability policies. The minimum limits shall be \$250,000 for each occurrence and \$500,000 policy aggregate.

b. Commercial Automobile Insurance.

If the Grantee's duties include the use of a commercial vehicle, the Grantee shall maintain automobile liability, bodily injury, and property damage coverage. Insuring clauses for both bodily injury and property damage shall provide coverage on an occurrence basis. The Department, its employees, and officers shall be named as an additional insured on any automobile insurance policy. The minimum limits shall be as follows:

\$200,000/300,000	Automobile Liability for Company-Owned Vehicles, if applicable
\$200,000/300,000	Hired and Non-owned Automobile Liability Coverage

c. Workers' Compensation and Employer's Liability Coverage.

The Grantee shall provide workers' compensation, in accordance with Chapter 440, F.S. and employer liability coverage with minimum limits of \$100,000 per accident, \$100,000 per person, and \$500,000 policy aggregate. Such policies shall cover all employees engaged in any work under the Grant.

d. Other Insurance. None.

9. Quality Assurance Requirements.

There are no special Quality Assurance requirements under this Agreement.

10. Retainage.

No retainage is required under this Agreement.

11. Subcontracting.

The Grantee may subcontract work under this Agreement without the prior written consent of the Department's Grant Manager except for certain fixed-price subcontracts pursuant to this Agreement, which require prior approval. The Grantee shall submit a copy of the executed subcontract to the Department prior to submitting any invoices for subcontracted work. Regardless of any subcontract, the Grantee is ultimately responsible for all work to be performed under this Agreement.

12. State-owned Land.

The work will not be performed on State-owned land.

13. Office of Policy and Budget Reporting.

There are no special Office of Policy and Budget reporting requirements for this Agreement.

14. Additional Terms.

Documentary Evidence Requirement for Subcontractor(s). If any work associated with this Agreement is completed by a subcontractor(s), the Grantee shall require that such subcontractor(s) submit documentary evidence (e.g., workshop agendas; meeting recordings) to Grantee demonstrating that the subcontractor(s) has fully performed its Project obligation(s). The Grantee shall forward copies of all such documentary evidence to the Department with the Grantee's relevant deliverable(s), using the approved Project Timeline set forth in Attachment 3 to this Agreement (Grant Work Plan).

Sea Level Impact Projection Study Requirement. If the project is within the designated area, pursuant to Section 161.551, F.S. and Chapter 62S-7, *Florida Administrative Code*, the Grantee is responsible for performing a Sea Level Impact Projection (SLIP) study and submitting the resulting report to the Department. The SLIP study report must be received by the Department, approved by the Department, and be published on the Department's website for at least

thirty (30) days before construction can commence. This rule went into effect July 1, 2021, and applies to certain state-funded construction projects located in the coastal building zone as defined in the rule.

**STATE OF FLORIDA
DEPARTMENT OF ENVIRONMENTAL PROTECTION
Public Records Requirements**

Attachment 4

1. Public Records.

- a. If the Agreement exceeds \$35,000.00, and if Grantee is acting on behalf of Department in its performance of services under the Agreement, Grantee must allow public access to all documents, papers, letters, or other material, regardless of the physical form, characteristics, or means of transmission, made or received by Grantee in conjunction with the Agreement (Public Records), unless the Public Records are exempt from section 24(a) of Article I of the Florida Constitution or section 119.07(1), F.S.
- b. The Department may unilaterally terminate the Agreement if Grantee refuses to allow public access to Public Records as required by law.

2. Additional Public Records Duties of Section 119.0701, F.S., If Applicable.

For the purposes of this paragraph, the term “contract” means the “Agreement.” If Grantee is a “contractor” as defined in section 119.0701(1)(a), F.S., the following provisions apply and the contractor shall:

- a. Keep and maintain Public Records required by Department to perform the service.
- b. Upon request, provide Department with a copy of requested Public Records or allow the Public Records to be inspected or copied within a reasonable time at a cost that does not exceed the cost provided in Chapter 119, F.S., or as otherwise provided by law.
- c. A contractor who fails to provide the Public Records to Department within a reasonable time may be subject to penalties under section 119.10, F.S.
- d. Ensure that Public Records that are exempt or confidential and exempt from Public Records disclosure requirements are not disclosed except as authorized by law for the duration of the contract term and following completion of the contract if the contractor does not transfer the Public Records to Department.
- e. Upon completion of the contract, transfer, at no cost, to Department all Public Records in possession of the contractor or keep and maintain Public Records required by Department to perform the service. If the contractor transfers all Public Records to Department upon completion of the contract, the contractor shall destroy any duplicate Public Records that are exempt or confidential and exempt from Public Records disclosure requirements. If the contractor keeps and maintains Public Records upon completion of the contract, the contractor shall meet all applicable requirements for retaining Public Records. All Public Records stored electronically must be provided to Department, upon request from Department’s custodian of Public Records, in a format specified by Department as compatible with the information technology systems of Department. These formatting requirements are satisfied by using the data formats as authorized in the contract or Microsoft Word, Outlook, Adobe, or Excel, and any software formats the contractor is authorized to access.
- f. **IF THE CONTRACTOR HAS QUESTIONS REGARDING THE APPLICATION OF CHAPTER 119, F.S., TO THE CONTRACTOR’S DUTY TO PROVIDE PUBLIC RECORDS RELATING TO THE CONTRACT, CONTACT THE DEPARTMENT’S CUSTODIAN OF PUBLIC RECORDS AT:**

Telephone: (850) 245-2118
Email: public.services@floridadep.gov
Mailing Address: Department of Environmental Protection
ATTN: Office of Ombudsman and Public Services
Public Records Request
3900 Commonwealth Boulevard, MS 49
Tallahassee, Florida 32399

EXHIBIT D
Department of Environmental Protection
Quality Assurance Requirements for Contracts and Grants

1. GENERAL REQUIREMENTS AND DEFINITIONS

- a. As applicable to the scope of services described in the contract work plan or other statement of work for this contract, the sampling, field testing and laboratory analyses performed under this contract shall conform to the requirements set forth in Chapter 62-160, Florida Administrative Code (F.A.C.) and "Requirements for Field and Analytical Work Performed for the Department of Environmental Protection under Contract" (DEP-QA-002/02), February 2002.
- b. Hereinafter, "DEP" or "Department" refers to the Florida Department of Environmental Protection.
- c. "Sample" and "sampling" refers to samples that shall be either collected or analyzed under the terms of this contract.

2. REQUIREMENTS FOR LABORATORIES

- a. All applicable laboratory testing activities shall be performed by laboratories certified by the Florida Department of Health Environmental Laboratory Certification Program (DoH ELCP) for all applicable matrix/method/analyte combinations to be measured for this contract. Laboratory certification requirements are described in rule 62-160.300, F.A.C. Certification is not required for laboratory tests outside of the scope of DoH ELCP accreditation as determined according to 62-160.300(5)(c), F.A.C.
- b. For samples collected from a non-potable water matrix, the certification requirement is met if the laboratory is certified for the contracted analyte(s) in at least one method utilizing an analytical technology appropriate for the contract, as determined by the Department according to 62-160.300(1)(c), F.A.C.
- c. If the laboratory is not certified for some or all of the proposed test measurements, the laboratory shall apply for certification within one month of contract execution. The laboratory shall attempt to become fully certified for all applicable matrix/method/analyte combinations to be performed for the contract by maintaining active coordination with the DoH ELCP throughout the application process. Regardless of when the laboratory receives certification, the laboratory shall implement all applicable standards of the National Environmental Laboratory Accreditation Conference (NELAC 2003 Quality Systems standards, as adopted) upon contract execution.
- d. Laboratories shall maintain certification as specified in item 2.a above during the life of the contract. Should certification for an analyte or test method be lost, all affected tests shall be immediately sub-contracted to a laboratory with current DoH ELCP certification in the appropriate matrix/method/analyte combination(s). The contractor shall notify the DEP contract manager in writing before any change to a sub-contracted laboratory is made.
- e. The DoH ELCP certificate number (certified laboratory identification number) for each contracted (and sub-contracted) laboratory shall be listed in the required contract QA plan (see Section 6 below) in association with the analytical tests to be performed by each laboratory analyzing samples for the contract.
- f. Each certified laboratory analyzing contracted samples shall ensure that an acceptable demonstration of capability (DOC) is performed as described in the 2003 NELAC Quality Systems standards (NELAC 2003, Section 5.5.4.2.2 and Appendix C). In addition, each certified laboratory that performs any of the proposed matrix/method/analyte combination(s) approved for the contract shall have the requisite DOC documentation and supporting laboratory records on file for the applicable combinations. The DOCs performed shall meet the requirements for precision, accuracy, method detection limit (MDL) and/or practical quantitation limit (PQL), as specified in each applicable laboratory test method, Standard Operating Procedure (SOP) or Quality Manual, or as listed in the contract QA plan (section 6, below). Alternative limits for detection and quantitation other than MDL and PQL shall be determined, if applicable to the laboratory. DOCs performed for the contracted analytes shall include any modifications to the test method or SOP that have been approved by DEP according to 62-160.330(3), F.A.C., if

applicable. If requested by the Department, documentation that supports the DOC for a specified analyte and test method shall be made available for review.

- g. The contracted (and/or subcontracted) laboratory shall report PQLs and MDLs or other specified limits of detection and quantitation with the results of sample analyses. MDLs and/or PQLs shall only be required for test methods that are technically amenable to the determination of MDLs and/or PQLs. For those test methods where the determination of MDLs and/or PQLs are not technically feasible, the laboratory shall report a value or increment representing the lower limit of the working range of the test method, however determined by the laboratory. The laboratory shall indicate whether the reported limit represents a limit of detection or quantitation. In all cases, limits of detection and quantitation other than MDLs and PQLs shall be explicitly defined and evaluated by the laboratory. All limits shall be as listed in the applicable laboratory test method, SOP or Quality Manual, or as listed in the contract QA plan (Section 6, below). The reported MDLs and PQLs (or other limits per above) shall meet the analytical sensitivity and quantitation objectives for the contract.
- h. Additional laboratory quality control expectations:
 - (i) The selected laboratory test methods listed in the QA Plan shall provide results that meet applicable contract data quality objectives.
 - (ii) All laboratory testing procedures shall follow the analytical methods as approved in the contract QA plan (see Section 6).
 - (iii) The laboratory shall adhere to the quality control requirements specified in the laboratory test methods and this Attachment.
 - (iv) The laboratory shall calculate all sample results according to the procedures specified in the analytical test methods approved in the contract QA plan.

3. FIELD ACTIVITIES

- a. All sample collection and field testing activities shall be performed in accordance with the Department's "Standard Operating Procedures for Field Activities" (DEP-SOP-001/01, March 1, 2014). The specific standard operating procedures (SOPs) to be used for this contract shall be cited in the contract QA plan (see Section 6).
- b. Field-Generated Quality Control (QC) Blanks are defined in DEP SOP FQ 1000 (subparts FQ 1211 – FQ 1214) and shall be composed and analyzed for sample collection activities associated with this contract according to the requirements of part FQ 1230 (sections 1. – 2.3.1), DEP SOP FS 2100 (Part FS 2110, sec. 2.1.1.2) and/or DEP SOP FS 2400 (Part FS 2430, sec. 2.1.1.2), as applicable to the analytes and matrices to be collected using the sampling equipment specified in the contract QA plan (section 6 below).
 - (i) If an analyte detected in the sample is also found in any field-generated QC blank that is associated with the sample, the contractor shall investigate and attempt to determine the cause of the QC blank contamination. If any contracted sample results are qualified as in (ii) below, the outcome of this investigation shall be reported to the DEP contract manager and shall include a discussion of the corrective measures taken to minimize future occurrences of QC blank contamination associated with the collection of samples for this contract.
 - (ii) If an analyte detected in the sample is also found in any field-generated QC blank that is associated with the sample, the analytical result reported for the affected sample shall be qualified as an estimated value, unless the analyte concentration in the blank is less than or equal to 10% of the reported sample concentration. The "G" data qualifier code shall be reported with the sample result for any blank concentration exceeding the above "10%" criterion for the affected analyte (see Table 1, Chapter 62-160, F.A.C.).

4. REPORTING, DOCUMENTATION AND RECORDS RETENTION

- a. All laboratory and field records described or listed in Rules 62-160.240 and 62-160.340, F.A.C. shall be retained for a minimum of five years after the generation (or completion) of the records applicable to the contract. Longer retention times as specified in the contract shall supersede.
- b. All field and laboratory data and supporting information shall be reported for this contract according to applicable requirements in 62-160.340(3) through 62-160.340(8), F.A.C.

- c. Any other documentation and reports associated with work performed for this contract shall be likewise retained and shall include relevant information for the procedures described in sections 2 and 3, above.
- d. Any documentation or reports specifically identified in this contract as deliverable work products shall be retained as in 4.a., above.
- e. All field and laboratory records that are associated with work performed under this contract shall be organized so that any information can be quickly and easily retrieved for inspection, copying or distribution.
- f. The Department reserves the right to request some or all of the laboratory or field information in an electronic format specified by the Department, as specified in the contract, and/or as described in the approved contract QA plan (section 6). Also see subsection k., below.
- g. Any certified laboratory reports issued for contracted sample analyses using certified methods shall be generated in accordance with NELAC Quality Systems requirements (NELAC 2003, section 5.5.10).
- h. Upon request by the Department contract manager or as required by the contract, copies of the original laboratory reports shall be submitted to the contract manager.
- i. In addition to any reports of sample results provided per contract deliverable requirements and subsections b., e., f. and g., above, the contractor shall submit any of the laboratory information and/or records associated with the contracted analyses as described in this section (section 4) upon request by DEP, including any of the following:
 - ▶ Laboratory sample identification (ID) and associated Field ID
 - ▶ Analytical/test method
 - ▶ Parameter/analyte name
 - ▶ Analytical result (including dilution factor)
 - ▶ Result unit
 - ▶ Applicable DEP Data Qualifier Codes per Table 1 of Chapter 62-160, F.A.C.
 - ▶ Result comment(s) to include corrective/preventive actions taken for any failed QC measure (e.g., QC sample result, calibration failure) or other problem related to the analysis of the samples
 - ▶ Date and time of sample preparation (if applicable)
 - ▶ Date and time of sample analysis
 - ▶ Results of laboratory verification of field preservation of received samples
 - ▶ Sample matrix
 - ▶ DoH ELCP certification number for each laboratory (must be associated with the test results generated by each laboratory analyzing samples under this contract)
 - ▶ MDL, Limit of Detection (LOD) or other defined limit of detection
 - ▶ PQL, Limit of Quantitation (LOQ) or other defined limit of quantification
 - ▶ Field and laboratory QC blank results:
 - Laboratory QC blank analysis results as required by the method and the NELAC Quality Systems standards (e.g., method blank)
 - Results for trip blanks, field blanks and equipment blanks, as applicable to the project and as specified in the QA Plan (see Section 6)
 - ▶ Results for field duplicates (or replicates)
 - ▶ Results for other QC and calibration verification results, as applicable to the specific test methods used for the contracted analyses:
 - Results of sample matrix spikes, laboratory duplicates or matrix spike duplicates
 - Results of surrogate spike analyses
 - Results of laboratory control samples (LCS)
 - Results of calibration verifications
 - Acceptance criteria used to evaluate each reported quality control measure

- j. Unequivocal documentation links between each reported laboratory quality control measure (e.g., QC blanks, matrix spikes, LCS, duplicates, calibration verification) and the associated sample result(s) shall be maintained for all contracted analyses.
- k. In addition to any field information provided per contract deliverable requirements, and subsections b., e., f. and g., above, the contractor shall submit any of the field information and/or records associated with the contracted samples as described in this section (section 4) upon request by DEP, including any of the following:
 - ▶ Site name and location information
 - ▶ Field ID for each sample container and the associated analytes (test methods) for which the container was collected
 - ▶ Date and time of sample collection
 - ▶ Sample collection depth, if applicable
 - ▶ Sample collection method identified by the DEP SOP number, where applicable
 - ▶ If performed, indicate samples that were filtered
 - ▶ Field test measurement results:
 - DEP SOP number (FT-series), where applicable
 - Parameter name
 - Result
 - Result unit
 - Applicable Data Qualifier Codes per Table 1 of Chapter 62-160, F.A.C.
 - ▶ Narrative comments providing explanations, descriptions and/or discussions of: field conditions impacting QC for sample collections, unacceptable field measurements, field-testing meter calibration verification failures, or other problems related to the sampling event, and corrective/preventive actions taken for the items noted (e.g., for blank contamination or meter calibration failure).
- l. The Department reserves the right to request some or all of the laboratory or field information in a format as specified in the contract, and/or as described in the approved contract QA plan (section 6). Required formats are specified in **Attachment 3, Grant Work Plan**.

5. **AUDITS**

- a. AUDITS BY THE DEPARTMENT – Pursuant to Rule 62-160.650, F.A.C., the Department may conduct audits of field and laboratory activities. In addition to allowing Department representatives to conduct onsite audits of contracted work in the field or at contractor (or subcontractor) facilities, upon request by the Department, field and laboratory records pertinent to the contracted research as described per section 4, above shall be provided by the contractor. If an audit by the Department results in a determination that the reported data are not usable for the purpose(s) of the contract, do not meet the data quality objectives specified by the contract, do not meet other applicable Department criteria described in the contract, its attachments, the QA Plan (see section 6, below) or these QA Requirements, do not applicable meet data validation criteria outlined in Rule 62-160.670, F.A.C.; or, are not otherwise suitable for the intended use of the data (however applicable), the DEP contract manager shall pursue remedies available to the Department, including those outlined in section 8, below.
- b. PLANNING REVIEW AUDITS –
 - (i) Initial: Prior to the completion of the sampling and analysis events and after the second completed sampling and analysis event but no later than fourth, or as described in **Attachment 3**, the contractor and all subcontractors shall review the contract QA plan (see Section 6 below) relative to the completed field and laboratory activities to determine if data quality objectives are being met, identify any improvements to be made to project activities, and refine the sampling and/or analytical design or schedule, if applicable. Within one month of the review, a summary of the review, including any corrective action plans or amendments to the contract QA plan, shall be sent to the DEP contract manager, and a copy of all submitted documents shall be maintained with the permanent project records.

- (ii) Ongoing: Planning reviews as described in subsection (i) above shall occur annually thereafter for the remainder of the contract, if applicable to the duration of the contract.
- c. QUALITY SYSTEMS AUDITS – The contractor and all subcontractors shall ensure that any required laboratory and field quality system audits are performed according to the respective Quality Manuals or other relevant internal quality assurance documents for each contracted and sub-contracted entity. The results of these audits shall be documented in the contractor's and subcontractors' records. Copies of the above audit reports or results shall be provided to the DEP contract manager upon request. Copies of audit records for internal audits conducted per DEP SOP FA 1000 (subpart FA 4200) or NELAC Quality Systems requirements (NELAC 2003, section 5.4.13) shall be similarly provided.
- d. STATEMENTS OF USABILITY – As a part of the audit process and the final report, the contractor shall provide statements about data usability as necessary to address the topics in subsections (i) – (iii) below, relative to the contract data quality objectives and any data quality indicators that may be specified in the contract, its attachments, the QA Plan (see section 9, below), or these QA Requirements.
 - (i) All applicable data quality acceptance and usability criteria for the contract, as specified in the procedures, test methods, QA plan, Quality Manual(s), other contract attachments, or these QA Requirements shall be met.
 - (ii) All quality control measures shall be evaluated according to the acceptance criteria listed in the applicable procedures, test methods, QA plan, Quality Manual(s), other contract attachments or these QA Requirements.
 - (iii) All sample results shall be evaluated according to all applicable usability criteria specified in the procedures, test methods, QA plan, Quality Manual(s), other contract attachments, or these QA Requirements.

6. QA PLAN

- a. The contractor shall submit the contract QA plan identified in **Attachment 3** to the DEP contract manager in accordance with the schedule set forth in **Attachment 3** and *prior to the commencement of field and laboratory activities*. Failure to submit the QA plan in this required timeframe shall result in a delay of approval to begin work until the document has been submitted to the Department and approved (or conditionally approved) by the DEP contract manager.
- b. The contractor may submit a version of the QA plan to the Department for approval no more than three times. If the contractor fails to obtain approval for the QA Plan after the third (final) submission to the Department, the DEP contract manager may suspend or terminate the contract.
- c. The DEP contract agreement number shall appear on the title page of the submitted QA plan. Within 45 days or as specified in **Attachment 3**, of receipt of the QA plan by the Department, the Department shall review and either approve the QA plan or provide comments to the contractor as to why the QA plan is not approved. If further revisions are needed, the contractor shall then have 15 days or as specified in **Attachment 3**, from the receipt of review comments to respond. The Department shall respond to all revisions to the QA plan within 30 days, or as specified in **Attachment 3** of receipt of any revisions.
- d. If the review of the QA plan by the Department is delayed beyond sixty (60) days after the QA plan is received by the Department, through no fault of the contractor, the contractor shall have the option, after the QA plan is approved, of requesting and receiving an extension in the term of the contract for a time period not to exceed the period of delayed review and approval. This option must be exercised at least sixty (60) days prior to the current termination date of the contract.
- e. Work may not begin for specific contract tasks until approval has been received by the contractor from the DEP contract manager. Sampling and analysis for the contract may not begin until the contract QA plan has been approved (or conditionally approved).

- f. Once approved, the contractor and subcontractor(s) shall follow the procedures and methods described in the contract QA plan and any other relevant quality assurance documents, including, but not limited to :
 - ▶ Ensuring that all stated quality control measures are collected, analyzed and evaluated for acceptability;
 - ▶ Using only the protocols approved in the QA plan; and
 - ▶ Using only the equipment approved in the QA plan.
 - g. If any significant changes in sampling project design, changes in the project analyte list, changes in procedures or test methods, changes in equipment, changes in subcontractor organizations or changes in key personnel occur, the contractor shall submit appropriate revisions of the QA Plan to the DEP contract manager for review. The proposed revisions may not be implemented until they have been approved (or conditionally approved) by the DEP contract manager. If the contractor fails to submit the required revisions, the DEP contract manager may suspend or terminate the contract. QA plan revisions or amendments shall be provided as one or more of the following, as described in **Attachment 3**:
 - (i) Provided in a new contract QA plan;
 - (ii) Provided as amended sections of the current contract QA plan;
 - (iii) Documented through written or electronic correspondence with the DEP contract manager and incorporated into the approved contract QA plan by reference or other linkage.
7. **DELIVERABLES**
- a. The following lists the expected deliverables that are associated with the quality assurance requirements of this contract:
 - (i) Reports of planning review audits as specified in item 5.b. above.
 - (ii) Statements of usability as specified in item 5.d. above.
 - (iii) Contract QA plan, per Section 6, above.
8. **CONSEQUENCES**
- a. Failure to comply with any requirement of this attachment (and any included addenda) may result in:
 - (i) Immediate termination of the contract.
 - (ii) Withheld payment for the affected activities.
 - (iii) Contract suspension until the requirement(s) has been met.
 - (iv) A request to refund already disbursed payments.
 - (v) A request to redo work affected by the non-compliant activity.
 - (vi) Other remedies available to the Department.



State and Local Fiscal Recovery Funds (SLFRF) Reporting Requirements

Contracts and Grant Agreements funded with SLFRF funds are required additional reporting requirements to be kept with the project file. Complete the required reporting questions below and return to your Contract/Grant Agreement's Contract/Grant Manager.

1. Provide a brief narrative as to how the Contractor/Grantee will comply with Title VI of the Civil Rights Act of 1964.

2. No additional reporting requirements.

Printed Name of Authorized Representative

Contractor/Grantee Name

Signature of Authorized Representative

Title

Project Name

Attachment H

**Certification Regarding
Debarment, Suspension, Ineligibility
And Voluntary Exclusion**

Subcontractor Covered Transactions

The prospective subcontractor, _____, of the Sub-Recipient certifies, by submission of this document, that neither it, its principals, nor affiliates are presently debarred, suspended, proposed for debarment, declared ineligible, voluntarily excluded, or disqualified from participation in this transaction by any Federal department or agency.

SUBCONTRACTOR

By: _____
Signature

Name and Title

Street Address

City, State, Zip

Date

Town of Sewall's Point
Sub-Recipient's Name

H0928
DEM Contract Number

4283-58-A
FEMA Project Number



CAPTEC Engineering, Inc.
301 NW Flagler Avenue
Stuart, FL 34994

Attention: Mr. Harold L. Tourjee, Jr.

**SUMMARY REPORT - SUBSURFACE SOIL EXPLORATION
SOUTH SEWALL'S POINT ROAD PHASE 3 IMPROVEMENTS
TOWN OF SEWALL'S POINT, MARTIN COUNTY, FLORIDA**

INTRODUCTION

In accordance with your request and authorization, Andersen Andre Consulting Engineers, Inc. (AACE) has completed a subsurface soil exploration program for the above referenced project. Our work included pavement coring, hand auger borings, soil hydraulic conductivity (exfiltration) testing, limited laboratory testing, and the preparation of this summary report which documents our explorations and presents our findings.

SITE INFORMATION

The South Sewall's Point Road Phase 3 Improvement project (i.e. the site) includes roadway and drainage improvements within a section of South Sewall's Point Road extending from Pineapple Lane (\pm STA 42+25) to just north of Ridgeland Drive (\pm STA 70+83) in the Town of Sewall's Point, Martin County, Florida. The site location is graphically depicted on the 2019 Aerial Photograph and also on a reproduction of the 2003 USGS Quadrangle Map of "St. Lucie Inlet, Florida", both presented on the attached Sheet No. 1.

According to the USDA NRCS Web Soil Survey, the predominant surficial soil types within the site are as follows:

- Salerno sand (USDA NRCS Map Unit 35)
- Jonathan sand, 0 to 5 percent slopes (USDA NRCS Map Unit 41)

Both of these soil types are noted to consist of sandy marine deposits originating from flatwoods and rises within historic marine terraces, with fine sands, sands and loamy sands present to depths in excess of 99 inches below grade. The approximate location of the subject site is shown superimposed on an aerial photograph obtained from the USDA Web Soil Survey on Sheet No. 1. Further, excerpts from the USDA NRCS Web Soil Survey Summary report are attached hereto.

FIELD EXPLORATION PROGRAM

As requested, the following field work was completed in the period April 7-May 21, 2021 :

- Two (2) pavement cores (PC-1 & PC-2) with shallow hand auger borings
- Two (2) 5-ft hand auger borings (HAB-1 & HAB-2) [ASTM D1452]
- Three (3) SFWMD exfiltration tests (EX-1, EX-2 & EX-3).

The auger boreholes were backfilled with accumulated soil cuttings upon completion of the field exploration program, and the pavement core holes were restored using asphalt cold-patch material.

Our pavement core and boring/test locations were field located using tape/wheel measurements, the provided exhibit, and aerial photographs plus existing features as references. The locations should be considered accurate only to the degree implied by the method of measurement used. We preliminarily anticipate that the borings were performed within 10 feet of the locations noted on Sheet No. 2.

The individual pavement core and hand auger boring profiles are presented on the attached Sheet No. 3 (along with photographs of the recovered pavement cores) and the exfiltration test results are attached hereto. Samples obtained during performance of the hand auger borings were visually classified in the field, and representative portions of the samples were transported to our laboratory in sealed sample jars for further classification. The soil samples recovered from our explorations will be kept in our laboratory for 60 days, then discarded unless you specifically request otherwise.

LIMITED LABORATORY TESTING PROGRAM

Our field personnel examined the soil recovered from the auger buckets, placed the recovered soil samples in moisture proof containers, and maintained a log for each boring. The field soil boring logs and recovered soil samples were then returned to our laboratory where they were examined and visually classified by the project geotechnical engineer in general accordance with the AASHTO Soil Classification System. The soil classifications and other pertinent data obtained from our explorations and laboratory examinations are reported on the boring profiles presented on Sheet No. 3.

OBSERVED FIELD CONDITIONS

Detailed subsurface conditions are illustrated on the pavement core and soil boring profiles presented on the attached Sheet No. 3. The stratification of the boring profiles represents our interpretation of the field boring logs and the results of laboratory examinations of the recovered samples. The stratification lines represent the approximate boundary between soil types. The actual transitions may be more gradual than implied.

In brief, our pavement cores encountered the following pavement sections:

Core ID	Approximate Location	Description
PC-1	50'N of Ridgeland Drive, 3'E of W. EOP	3½" asphalt 6½" blackbase
PC-2	65'S of Heron's Nest, 3'W of E. EOP	5¼" asphalt 6¾" blackbase

Below these pavement sections, and similar to the completed hand auger borings, fine sands (A-3) were encountered to the termination depths of all borings. Exceptions to these findings included a 6"-12" layer of organic topsoil (A-8) encountered in the hand auger borings performed in the shoulders of the road (HAB-1 and HAB-2).

The groundwater table was encountered in the boreholes at depths ranging from about 2.0-2.5 feet below grade. Fluctuations in groundwater levels on this site should be anticipated throughout the year primarily due to tidal fluctuations, seasonal variations in rainfall, and other factors that may vary from the time the borings were conducted.


CLOSURE


This report has been prepared in accordance with generally accepted geotechnical engineering practices for the exclusive use of CAPTEC Engineering, Inc. for the subject project. No other warranty, expressed or implied, is made. Limitations and conditions to this report are attached.


We are pleased to be of assistance to you on this phase of your project. When we may be of further service to you or should you have any questions, please contact us.

Sincerely,

ANDERSEN ANDRE CONSULTING ENGINEERS, INC.


Peter G. Andersen, P.E.
Principal Engineer
Fla. Reg. No. 57956




David P. Andre, P.E.
Principal Engineer
Fla. Reg. No. 53969
5/24/21

Attachments:

- 1) Sheet No. 1 Site Vicinity Maps
Sheet No. 2 Field Work Location Plan
Sheet No. 3 Pavement Core and Soil Boring Profiles
- 2) SFWMD Exfiltration Test Reports
- 3) USDA NRCS Web Soil Survey Summary Report (excerpts)
- 4) Report Limitations and Conditions


ATTACHMENT 1

Sheet No. 1 Site Vicinity Maps


Sheet No. 2 Field Work Location Plan

Sheet No. 3 Pavement Core and Soil Boring Profiles

2019 AERIAL PHOTOGRAPH

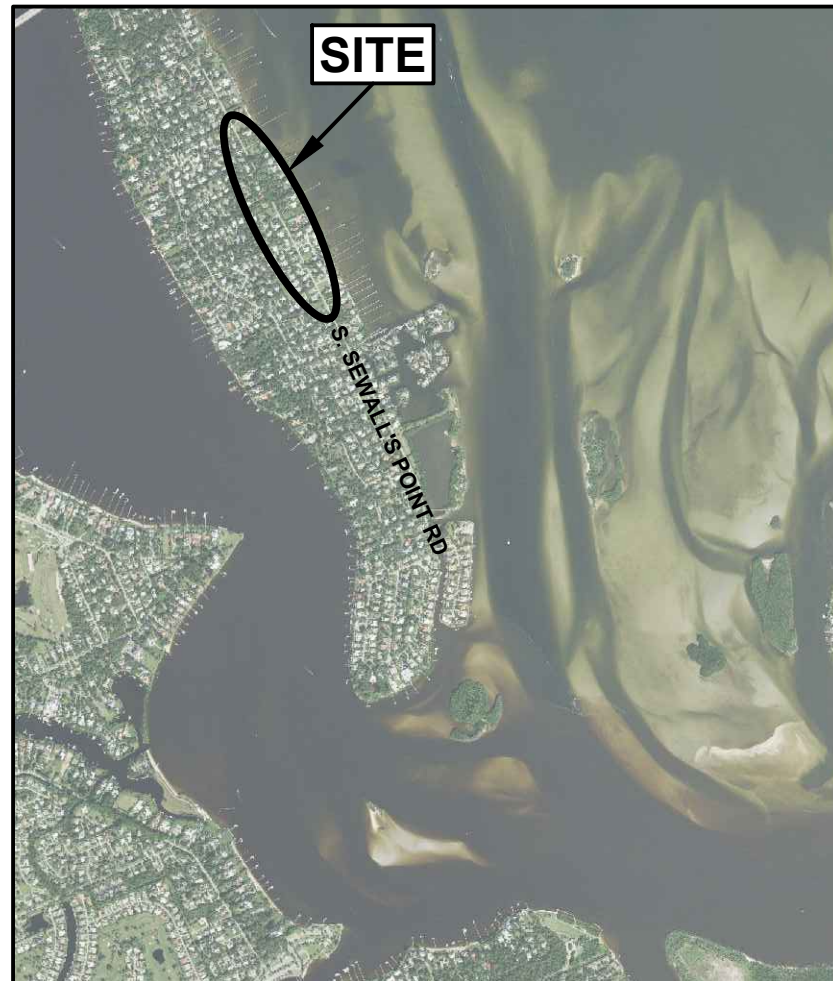

USGS TOPOGRAPHIC MAP
(2003 USGS Quadrangle Map of "St. Lucie Inlet, Florida")

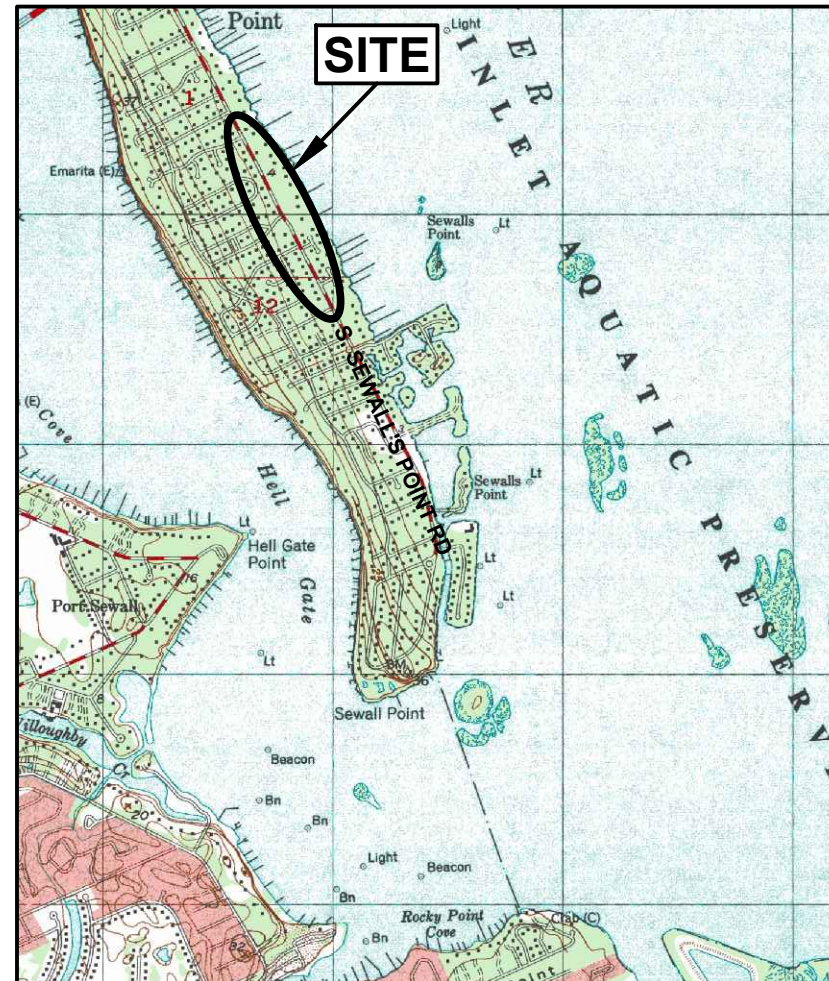

USDA SOIL SURVEY MAP



USDA NRCS SOIL TYPES WITHIN SITE BOUNDARY

- 35: Salernoa sand
- 41: Jonathan sand, 0 to 5 percent slopes



NOT TO SCALE

Graphics Sources:
mapcard.com
USDA NRCS Web Soil Survey



ANDERSEN ANDRE CONSULTING ENGINEERS, INC.

834 SW Swan Avenue, Port St. Lucie, FL 34983 772-807-9191 www.AACEinc.com

SITE VICINITY MAPS

SUMMARY REPORT
SUBSURFACE SOIL EXPLORATION
SOUTH SEWALL'S POINT ROAD PHASE 3 IMPROVEMENTS
TOWN OF SEWALL'S POINT, MARTIN COUNTY, FLORIDA

Drawn by: PGA

Date: May 2021

Checked by: DPA




Date: May 2021

AAE File No: 21-155

Sheet No. 1



NOTES AND LEGEND

- PC-#**
 Pavement Core
- ##**
 Hand Auger Boring
- EX-#**
 SFWMD Exfiltration Tests

Shown and noted field work locations are approximate. All field work locations were located using obtained the provided exhibit, aerial photographs, existing site features, and tape/wheel measurements. The shown field work locations should be considered accurate only to the degree implied by the method of measurement used.



NOT TO SCALE

Graphics Sources:
Google Earth Pro



ANDERSEN ANDRE CONSULTING ENGINEERS, INC.

834 SW Swan Avenue, Port St. Lucie, FL 34983 772-807-9191 www.AACEinc.com

FIELD WORK LOCATION PLAN

**SUMMARY REPORT
 SUBSURFACE SOIL EXPLORATION
 SOUTH SEWALL'S POINT ROAD PHASE 3 IMPROVEMENTS
 TOWN OF SEWALL'S POINT, MARTIN COUNTY, FLORIDA**

Drawn by: PGA


Date: May 2021

Checked by: DPA

Date: May 2021

AACE File No: 21-155

Sheet No. 2

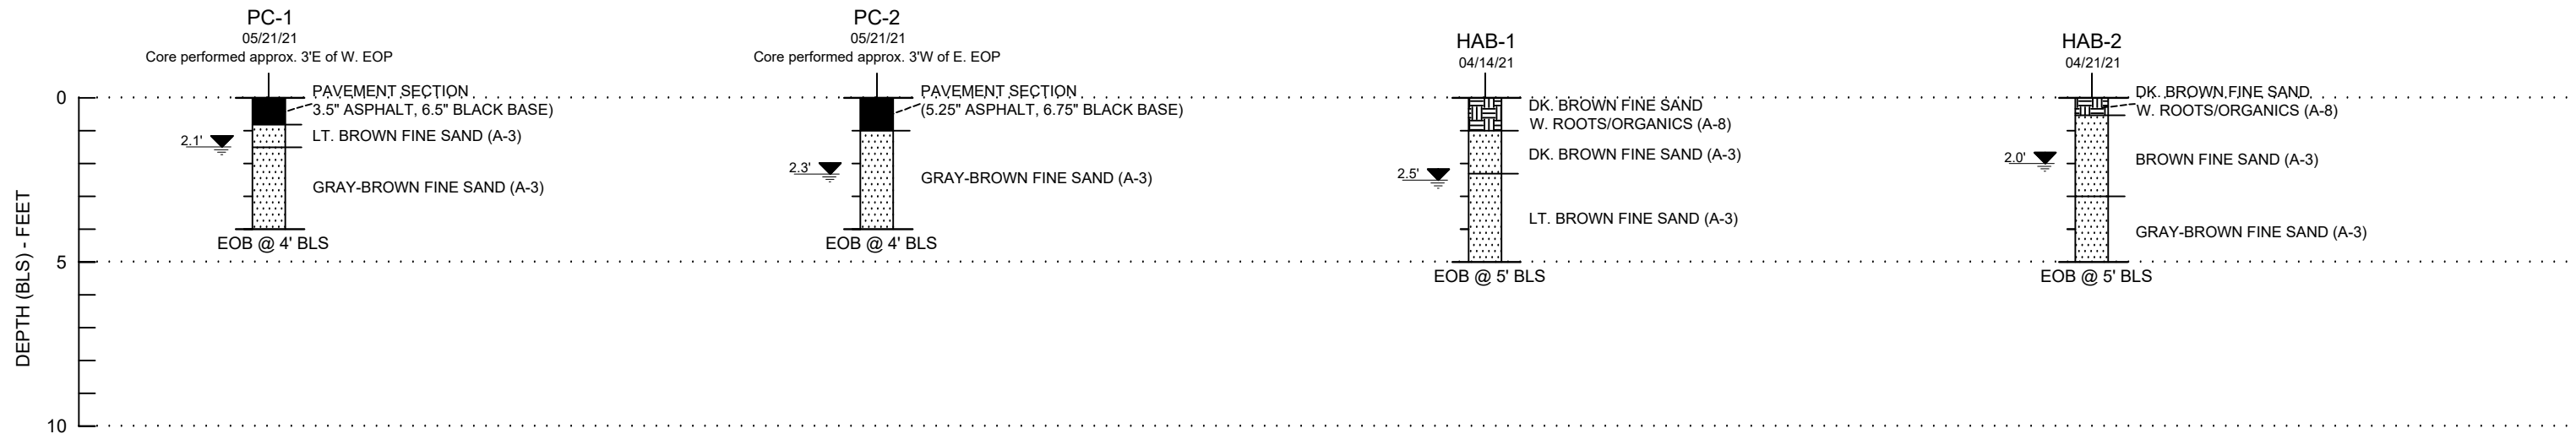

PAVEMENT CORE PC-1

PAVEMENT CORE PC-2

LEGEND:

- PAVEMENT SECTION (AS NOTED)
- ORGANIC TOPSOIL (A-8)
- FINE SAND (A-3)

NOTES:

- PC-# PAVEMENT CORE WITH HAND AUGER BORING (ASTM D1452)
- HAB-# HAND AUGER BORING (ASTM D1452)
- EX-# SFWMD EXFILTRATION TEST
- XX' GROUNDWATER TABLE (GWT) MEASURED ON THE DATE DRILLED
- EOB END OF BORING
- BLS BELOW LAND SURFACE
- A-3, A-8: AASHTO SOIL CLASSIFICATION SYSTEM (USCS)
AASHTO GROUPS DETERMINED BY VISUAL CLASSIFICATION
- CREW: AACE



ATTACHMENT 2

SFWMD Exfiltration Test Reports




ANDERSEN ANDRE CONSULTING ENGINEERS, INC.

SFWMD Usual Open Hole Test

Test Number	EX-1	Project Name	SSPR Improvements - Phase 3	Weather Conditions	Clear
		Project Number	21-155	Temperature	88F
		Test Location	See Sheet No. 2	Technician	CL
		Date	04/14/21	Engineer	PA

DIAMETER OF TEST HOLE (FEET): $d =$	0.5
DEPTH OF TEST HOLE (FEET): $H_1 =$	5
DEPTH TO WATER TABLE (FEET): $H_2 =$	2
SATURATED HOLE DEPTH (FEET): $D_s =$	3
METER READING (Gallons): $V_i =$	0 @ 0.00 MIN
METER READING (Gallons): $V_f =$	24.5 @ 10.00 MIN
AVERAGE FLOW RATE (GPM) =	2.45
"STABILIZED" FLOW RATE (CFS): $Q =$	5.5E-03
HYDRAULIC CONDUCTIVITY (CFS / FT² - FT. HEAD): $K =$	4.2E-04

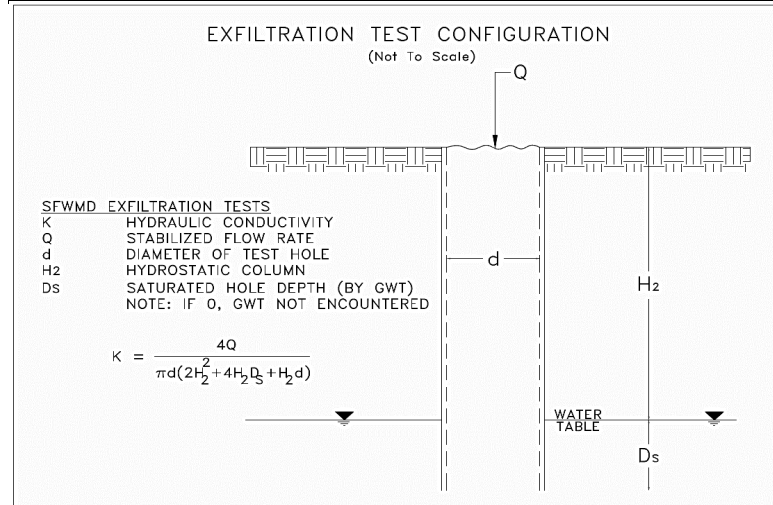

Soil Profile	
Depth (in-bls)	Description
0 - 6	Topsoil
6 - 60	Tan fine sand (SP)
Groundwater encountered 24 inches below existing grade.	

NOTES:
 The hydraulic conductivity test was performed in general accordance with the methods described in the South Florida Water Management District (SFWMD) Environmental Resource Permit Information Manual (Volume IV).
 The K-value was calculated based on the exfiltration test procedure as shown hereon.
 The presented hydraulic conductivity (K) value is applicable for an exfiltration trench installed at the same depth as the borehole test. The K-value represents an ultimate value. The designer should decide on the required factor of safety (minimum of 2, per SFWMD).




ANDERSEN ANDRE CONSULTING ENGINEERS, INC.

SFWMD Usual Open Hole Test

Test Number	EX-2	Project Name	SSPR Improvements - Phase 3	Weather Conditions	Clear
		Project Number	21-155	Temperature	83F
		Test Location	See Sheet No. 2	Technician	BS/KC
		Date	04/07/21	Engineer	PA

DIAMETER OF TEST HOLE (FEET): $d =$	0.5
DEPTH OF TEST HOLE (FEET): $H_1 =$	5
DEPTH TO WATER TABLE (FEET): $H_2 =$	2.4
SATURATED HOLE DEPTH (FEET): $D_s =$	2.6
METER READING (Gallons): $V_i =$	0 @ 0.00 MIN
METER READING (Gallons): $V_f =$	13.3 @ 10.00 MIN
AVERAGE FLOW RATE (GPM) =	1.33
"STABILIZED" FLOW RATE (CFS): $Q =$	3.0E-03
HYDRAULIC CONDUCTIVITY (CFS / FT² - FT. HEAD): $K =$	2.0E-04

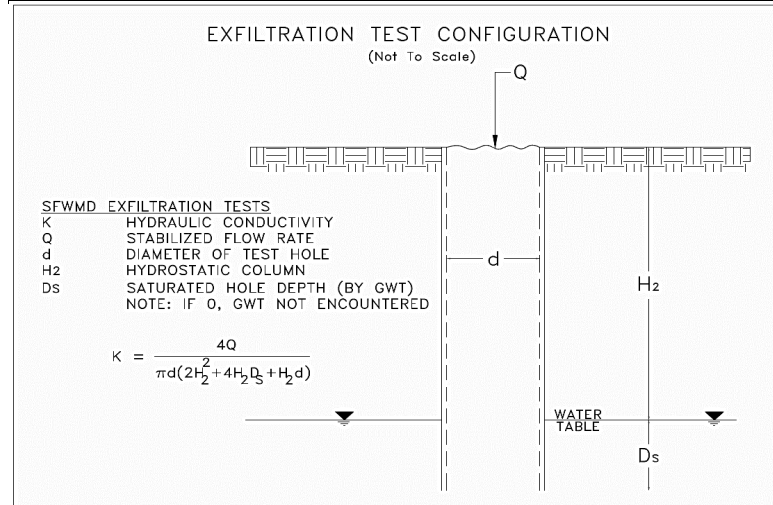

Soil Profile	
Depth (in-bls)	Description
0 - 4	Topsoil
4 - 22	Tan fine sand (SP)
22 - 25	Dark brown slightly silty fine sand (SP-SM)
25 - 60	Light brown fine sand (SP) with traces of roots
Groundwater encountered 29 inches below existing grade.	

NOTES:
 The hydraulic conductivity test was performed in general accordance with the methods described in the South Florida Water Management District (SFWMD) Environmental Resource Permit Information Manual (Volume IV).
 The K-value was calculated based on the exfiltration test procedure as shown hereon.
 The presented hydraulic conductivity (K) value is applicable for an exfiltration trench installed at the same depth as the borehole test. The K-value represents an ultimate value. The designer should decide on the required factor of safety (minimum of 2, per SFWMD).




ANDERSEN ANDRE CONSULTING ENGINEERS, INC.

SFWMD Usual Open Hole Test

Test Number	EX-3	Project Name	SSPR Improvements - Phase 3	Weather Conditions	Clear
		Project Number	21-155	Temperature	90F
		Test Location	See Sheet No. 2	Technician	CL
		Date	04/14/21	Engineer	PA

DIAMETER OF TEST HOLE (FEET): $d =$	0.5
DEPTH OF TEST HOLE (FEET): $H_1 =$	5
DEPTH TO WATER TABLE (FEET): $H_2 =$	2.3
SATURATED HOLE DEPTH (FEET): $D_s =$	2.7
METER READING (Gallons): $V_i =$	0 @ 0.00 MIN
METER READING (Gallons): $V_f =$	12.3 @ 10.00 MIN
AVERAGE FLOW RATE (GPM) =	1.23
"STABILIZED" FLOW RATE (CFS): $Q =$	2.7E-03
HYDRAULIC CONDUCTIVITY (CFS / FT² - FT. HEAD): $K =$	1.9E-04

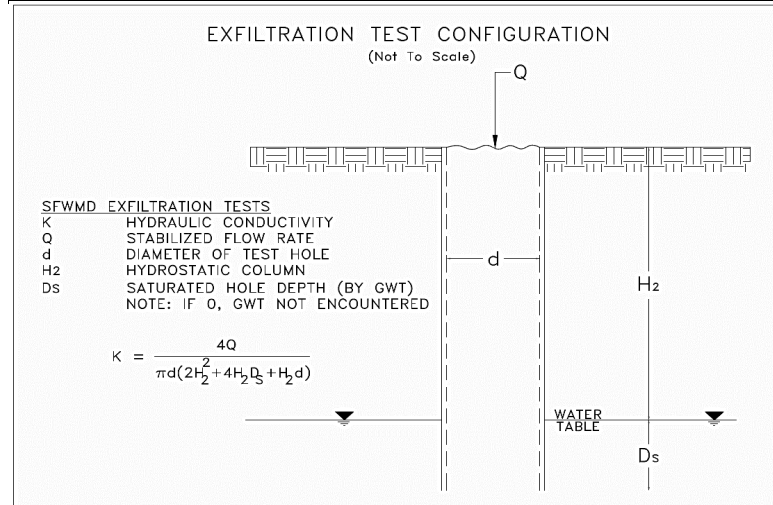

Soil Profile	
Depth (in-bls)	Description
0 - 5	Topsoil
5 - 24	Light brown fine sand (SP)
24 - 60	Gray-brown fine sand (SP)
Groundwater encountered 28 inches below existing grade.	

NOTES:
 The hydraulic conductivity test was performed in general accordance with the methods described in the South Florida Water Management District (SFWMD) Environmental Resource Permit Information Manual (Volume IV).
 The K-value was calculated based on the exfiltration test procedure as shown hereon.
 The presented hydraulic conductivity (K) value is applicable for an exfiltration trench installed at the same depth as the borehole test. The K-value represents an ultimate value. The designer should decide on the required factor of safety (minimum of 2, per SFWMD).

ATTACHMENT 3

USDA NRCS Web Soil Survey Summary Report



United States
Department of
Agriculture


NRCS

Natural
Resources
Conservation
Service

A product of the National
Cooperative Soil Survey,
a joint effort of the United
States Department of
Agriculture and other
Federal agencies, State
agencies including the
Agricultural Experiment
Stations, and local
participants

Custom Soil Resource Report for Martin County, Florida

SSPR Improvements Phase 3

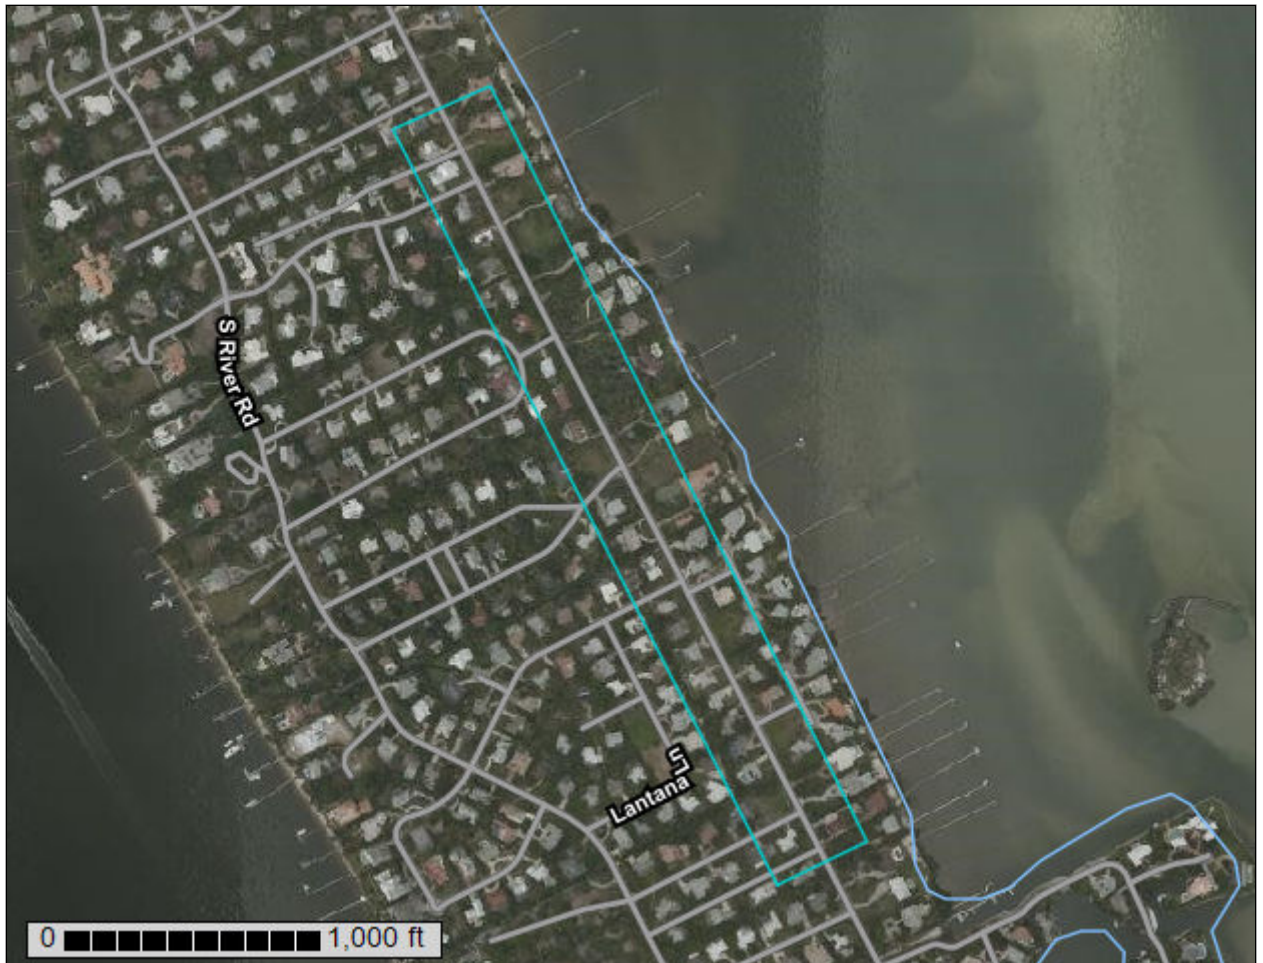

Custom Soil Resource Report Soil Map (SSPR Improvements Phase 3)



Soil Map may not be valid at this scale.

Map Scale: 1:5,550 if printed on A portrait (8.5" x 11") sheet.


0 50 100 200 300 Meters

0 250 500 1000 1500 Feet

Map projection: Web Mercator Corner coordinates: WGS84 Edge tics: UTM Zone 17N WGS84

MAP LEGEND

Area of Interest (AOI)

 Area of Interest (AOI)




















Soils







 Soil Map Unit Polygons

 Soil Map Unit Lines


 Soil Map Unit Points

Special Point Features






-  Blowout
-  Borrow Pit
-  Clay Spot
-  Closed Depression
-  Gravel Pit
-  Gravelly Spot
-  Landfill
-  Lava Flow
-  Marsh or swamp
-  Mine or Quarry
-  Miscellaneous Water
-  Perennial Water
-  Rock Outcrop
-  Saline Spot
-  Sandy Spot
-  Severely Eroded Spot
-  Sinkhole
-  Slide or Slip
-  Sodic Spot

-  Spoil Area
-  Stony Spot
-  Very Stony Spot
-  Wet Spot
-  Other
-  Special Line Features


Water Features

 Streams and Canals

Transportation

-  Rails
-  Interstate Highways
-  US Routes
-  Major Roads
-  Local Roads

Background

 Aerial Photography

MAP INFORMATION

The soil surveys that comprise your AOI were mapped at 1:20,000.

Warning: Soil Map may not be valid at this scale.

Enlargement of maps beyond the scale of mapping can cause misunderstanding of the detail of mapping and accuracy of soil line placement. The maps do not show the small areas of contrasting soils that could have been shown at a more detailed scale.

Please rely on the bar scale on each map sheet for map measurements.

Source of Map: Natural Resources Conservation Service
 Web Soil Survey URL:
 Coordinate System: Web Mercator (EPSG:3857)

Maps from the Web Soil Survey are based on the Web Mercator projection, which preserves direction and shape but distorts distance and area. A projection that preserves area, such as the Albers equal-area conic projection, should be used if more accurate calculations of distance or area are required.

This product is generated from the USDA-NRCS certified data as of the version date(s) listed below.

Soil Survey Area: Martin County, Florida
 Survey Area Data: Version 19, Jun 9, 2020

Soil map units are labeled (as space allows) for map scales 1:50,000 or larger.

Date(s) aerial images were photographed: Mar 8, 2019—Mar 28, 2019

The orthophoto or other base map on which the soil lines were compiled and digitized probably differs from the background imagery displayed on these maps. As a result, some minor shifting of map unit boundaries may be evident.

Map Unit Legend (SSPR Improvements Phase 3)

Map Unit Symbol	Map Unit Name	Acres in AOI	Percent of AOI
35	Salerno sand	7.7	25.2%
41	Jonathan sand, 0 to 5 percent slopes	22.8	74.8%
Totals for Area of Interest		30.5	100.0%

Map Unit Descriptions (SSPR Improvements Phase 3)

The map units delineated on the detailed soil maps in a soil survey represent the soils or miscellaneous areas in the survey area. The map unit descriptions, along with the maps, can be used to determine the composition and properties of a unit.

A map unit delineation on a soil map represents an area dominated by one or more major kinds of soil or miscellaneous areas. A map unit is identified and named according to the taxonomic classification of the dominant soils. Within a taxonomic class there are precisely defined limits for the properties of the soils. On the landscape, however, the soils are natural phenomena, and they have the characteristic variability of all natural phenomena. Thus, the range of some observed properties may extend beyond the limits defined for a taxonomic class. Areas of soils of a single taxonomic class rarely, if ever, can be mapped without including areas of other taxonomic classes. Consequently, every map unit is made up of the soils or miscellaneous areas for which it is named and some minor components that belong to taxonomic classes other than those of the major soils.

Most minor soils have properties similar to those of the dominant soil or soils in the map unit, and thus they do not affect use and management. These are called noncontrasting, or similar, components. They may or may not be mentioned in a particular map unit description. Other minor components, however, have properties and behavioral characteristics divergent enough to affect use or to require different management. These are called contrasting, or dissimilar, components. They generally are in small areas and could not be mapped separately because of the scale used. Some small areas of strongly contrasting soils or miscellaneous areas are identified by a special symbol on the maps. If included in the database for a given area, the contrasting minor components are identified in the map unit descriptions along with some characteristics of each. A few areas of minor components may not have been observed, and consequently they are not mentioned in the descriptions, especially where the pattern was so complex that it was impractical to make enough observations to identify all the soils and miscellaneous areas on the landscape.

The presence of minor components in a map unit in no way diminishes the usefulness or accuracy of the data. The objective of mapping is not to delineate pure taxonomic classes but rather to separate the landscape into landforms or

Custom Soil Resource Report

landform segments that have similar use and management requirements. The delineation of such segments on the map provides sufficient information for the development of resource plans. If intensive use of small areas is planned, however, onsite investigation is needed to define and locate the soils and miscellaneous areas.

An identifying symbol precedes the map unit name in the map unit descriptions. Each description includes general facts about the unit and gives important soil properties and qualities.

Soils that have profiles that are almost alike make up a *soil series*. Except for differences in texture of the surface layer, all the soils of a series have major horizons that are similar in composition, thickness, and arrangement.

Soils of one series can differ in texture of the surface layer, slope, stoniness, salinity, degree of erosion, and other characteristics that affect their use. On the basis of such differences, a soil series is divided into *soil phases*. Most of the areas shown on the detailed soil maps are phases of soil series. The name of a soil phase commonly indicates a feature that affects use or management. For example, Alpha silt loam, 0 to 2 percent slopes, is a phase of the Alpha series.

Some map units are made up of two or more major soils or miscellaneous areas. These map units are complexes, associations, or undifferentiated groups.

A *complex* consists of two or more soils or miscellaneous areas in such an intricate pattern or in such small areas that they cannot be shown separately on the maps. The pattern and proportion of the soils or miscellaneous areas are somewhat similar in all areas. Alpha-Beta complex, 0 to 6 percent slopes, is an example.

An *association* is made up of two or more geographically associated soils or miscellaneous areas that are shown as one unit on the maps. Because of present or anticipated uses of the map units in the survey area, it was not considered practical or necessary to map the soils or miscellaneous areas separately. The pattern and relative proportion of the soils or miscellaneous areas are somewhat similar. Alpha-Beta association, 0 to 2 percent slopes, is an example.

An *undifferentiated group* is made up of two or more soils or miscellaneous areas that could be mapped individually but are mapped as one unit because similar interpretations can be made for use and management. The pattern and proportion of the soils or miscellaneous areas in a mapped area are not uniform. An area can be made up of only one of the major soils or miscellaneous areas, or it can be made up of all of them. Alpha and Beta soils, 0 to 2 percent slopes, is an example.

Some surveys include *miscellaneous areas*. Such areas have little or no soil material and support little or no vegetation. Rock outcrop is an example.

Martin County, Florida

35—Salerno sand

Map Unit Setting

National map unit symbol: 1jq8j
Elevation: 0 to 50 feet
Mean annual precipitation: 56 to 64 inches
Mean annual air temperature: 72 to 79 degrees F
Frost-free period: 350 to 365 days
Farmland classification: Not prime farmland

Map Unit Composition

Salerno and similar soils: 80 percent
Minor components: 20 percent
Estimates are based on observations, descriptions, and transects of the mapunit.

Description of Salerno

Setting

Landform: Flatwoods on marine terraces
Landform position (three-dimensional): Talf
Down-slope shape: Linear
Across-slope shape: Linear
Parent material: Sandy marine deposits

Typical profile

A - 0 to 9 inches: sand
Eg/Bw - 9 to 61 inches: sand
Bh - 61 to 76 inches: fine sand
Bw - 76 to 99 inches: fine sand

Properties and qualities

Slope: 0 to 2 percent
Depth to restrictive feature: 50 to 72 inches to ortstein
Drainage class: Poorly drained
Runoff class: High
Capacity of the most limiting layer to transmit water (Ksat): Moderately low to moderately high (0.06 to 0.60 in/hr)
Depth to water table: About 6 to 18 inches
Frequency of flooding: None
Frequency of ponding: None
Maximum salinity: Nonsaline to very slightly saline (0.0 to 2.0 mmhos/cm)
Sodium adsorption ratio, maximum: 4.0
Available water capacity: Very low (about 2.8 inches)

Interpretive groups

Land capability classification (irrigated): None specified
Land capability classification (nonirrigated): 4w
Hydrologic Soil Group: A/D
Forage suitability group: Sandy soils on flats of mesic or hydric lowlands (G156BC141FL)
Other vegetative classification: Sandy soils on flats of mesic or hydric lowlands (G156BC141FL), South Florida Flatwoods (R156BY003FL)
Hydric soil rating: No

Minor Components

Oldsmar

Percent of map unit: 4 percent

Landform: Flatwoods on marine terraces

Landform position (three-dimensional): Talf

Down-slope shape: Linear

Across-slope shape: Linear

Other vegetative classification: Sandy soils on flats of mesic or hydric lowlands (G156BC141FL), South Florida Flatwoods (R156BY003FL)

Hydric soil rating: No

Waveland

Percent of map unit: 4 percent

Landform: Flatwoods on marine terraces

Landform position (three-dimensional): Talf

Down-slope shape: Linear

Across-slope shape: Linear

Other vegetative classification: Sandy soils on flats of mesic or hydric lowlands (G156BC141FL), South Florida Flatwoods (R156BY003FL)

Hydric soil rating: No

Basinger

Percent of map unit: 4 percent

Landform: Drainageways on marine terraces

Landform position (three-dimensional): Dip

Down-slope shape: Linear

Across-slope shape: Concave

Other vegetative classification: Sandy soils on flats of mesic or hydric lowlands (G156BC141FL), Slough (R156BY011FL)

Hydric soil rating: Yes

Hobe

Percent of map unit: 4 percent

Landform: Ridges on marine terraces

Landform position (three-dimensional): Interfluve

Down-slope shape: Convex

Across-slope shape: Linear

Other vegetative classification: Sandy soils on rises, knolls, and ridges of mesic uplands (G156BC121FL), Sand Pine Scrub (R156BY001FL)

Hydric soil rating: No

Jonathan

Percent of map unit: 4 percent

Landform: Rises on marine terraces

Landform position (three-dimensional): Interfluve

Down-slope shape: Convex

Across-slope shape: Linear

Other vegetative classification: Sandy soils on rises, knolls, and ridges of mesic uplands (G156BC121FL), South Florida Flatwoods (R156BY003FL)

Hydric soil rating: No

41—Jonathan sand, 0 to 5 percent slopes

Map Unit Setting

National map unit symbol: 1jq8p
Elevation: 0 to 50 feet
Mean annual precipitation: 56 to 64 inches
Mean annual air temperature: 72 to 79 degrees F
Frost-free period: 350 to 365 days
Farmland classification: Not prime farmland

Map Unit Composition

Jonathan and similar soils: 85 percent
Minor components: 15 percent
Estimates are based on observations, descriptions, and transects of the mapunit.

Description of Jonathan

Setting

Landform: Rises on marine terraces
Landform position (three-dimensional): Interfluve
Down-slope shape: Convex
Across-slope shape: Linear
Parent material: Sandy marine deposits

Typical profile

A - 0 to 5 inches: sand
E - 5 to 56 inches: sand
Bh - 56 to 99 inches: loamy sand

Properties and qualities

Slope: 0 to 5 percent
Depth to restrictive feature: 56 to 99 inches to ortstein
Drainage class: Moderately well drained
Runoff class: Very low
Capacity of the most limiting layer to transmit water (Ksat): Moderately low to moderately high (0.06 to 0.20 in/hr)
Depth to water table: About 36 to 60 inches
Frequency of flooding: None
Frequency of ponding: None
Maximum salinity: Nonsaline to very slightly saline (0.0 to 2.0 mmhos/cm)
Sodium adsorption ratio, maximum: 4.0
Available water capacity: Very low (about 1.9 inches)

Interpretive groups

Land capability classification (irrigated): None specified
Land capability classification (nonirrigated): 6s
Hydrologic Soil Group: A
Forage suitability group: Sandy soils on rises, knolls, and ridges of mesic uplands (G156BC121FL)

Custom Soil Resource Report

Other vegetative classification: Sandy soils on rises, knolls, and ridges of mesic uplands (G156BC121FL), South Florida Flatwoods (R156BY003FL)
Hydric soil rating: No

Minor Components

Archbold

Percent of map unit: 3 percent
Landform: Flats on marine terraces, rises on marine terraces
Landform position (three-dimensional): Interfluve
Down-slope shape: Convex
Across-slope shape: Linear
Other vegetative classification: Sandy soils on rises, knolls, and ridges of mesic uplands (G156BC121FL), Sand Pine Scrub (R156BY001FL)
Hydric soil rating: No

Hobe

Percent of map unit: 3 percent
Landform: Ridges on marine terraces
Landform position (three-dimensional): Interfluve
Down-slope shape: Convex
Across-slope shape: Linear
Other vegetative classification: Sandy soils on rises, knolls, and ridges of mesic uplands (G156BC121FL), Sand Pine Scrub (R156BY001FL)
Hydric soil rating: No

Salerno

Percent of map unit: 3 percent
Landform: Flatwoods on marine terraces
Landform position (three-dimensional): Talf
Down-slope shape: Linear
Across-slope shape: Linear
Other vegetative classification: Sandy soils on flats of mesic or hydric lowlands (G156BC141FL), South Florida Flatwoods (R156BY003FL)
Hydric soil rating: No

Waveland

Percent of map unit: 3 percent
Landform: Flatwoods on marine terraces
Landform position (three-dimensional): Talf
Down-slope shape: Linear
Across-slope shape: Linear
Other vegetative classification: Sandy soils on flats of mesic or hydric lowlands (G156BC141FL), South Florida Flatwoods (R156BY003FL)
Hydric soil rating: No

Pomello

Percent of map unit: 3 percent
Landform: Ridges on marine terraces, knolls on marine terraces
Landform position (three-dimensional): Interfluve
Down-slope shape: Convex
Across-slope shape: Linear
Other vegetative classification: Sandy soils on rises and knolls of mesic uplands (G156BC131FL), South Florida Flatwoods (R156BY003FL)
Hydric soil rating: No

ATTACHMENT 4

Report Limitations and Conditions

ANDERSEN ANDRE CONSULTING ENGINEERS, INC.

Project Limitations and Conditions

Andersen Andre Consulting Engineers, Inc. has prepared this report for our client for his exclusive use, in accordance with generally accepted soil and foundation engineering practices. No other warranty, expressed or implied, is made herein. Further, the report, in all cases, is subject to the following limitations and conditions:

VARIABLE/UNANTICIPATED SUBSURFACE CONDITIONS

The engineering analysis, evaluation and subsequent recommendations presented herein are based on the data obtained from our field explorations, at the specific locations explored on the dates indicated in the report. This report does not reflect any subsurface variations (e.g. soil types, groundwater levels, etc.) which may occur adjacent or between borings.

The nature and extent of any such variations may not become evident until construction/excavation commences. In the event such variations are encountered, Andersen Andre Consulting Engineers, Inc. may find it necessary to (1) perform additional subsurface explorations, (2) conduct in-the-field observations of encountered variations, and/or re-evaluate the conclusions and recommendations presented herein.

We at Andersen Andre Consulting Engineers, Inc. recommend that the project specifications necessitate the contractor immediately notifying Andersen Andre Consulting Engineers, Inc., the owner and the design engineer (if applicable) if subsurface conditions are encountered that are different from those presented in this report.

No claim by the contractor for any conditions differing from those expected in the plans and specifications, or presented in this report, should be allowed unless the contractor notifies the owner and Andersen Andre Consulting Engineers, Inc. of such differing site conditions. Additionally, we recommend that all foundation work and site improvements be observed by a Andersen Andre Consulting Engineers, Inc. representative.

SOIL STRATA CHANGES

Soil strata changes are indicated by a horizontal line on the soil boring profiles (boring logs) presented within this report. However, the actual strata change may be more gradual and indistinct. Where changes occur between soil samples, the locations of the changes must be estimated using the available information and may not be at the exact depth indicated.

SINKHOLE POTENTIAL

Unless specifically requested in writing, a subsurface exploration performed by Andersen Andre Consulting Engineers, Inc. is not intended to be an evaluation for sinkhole potential.

MISINTERPRETATION OF SUBSURFACE SOIL EXPLORATION REPORT

Andersen Andre Consulting Engineers, Inc. is responsible for the conclusions and recommendations presented herein, based upon the subsurface data obtained during this project. If others render conclusions or opinions, or make recommendations based upon the data presented in this report, those conclusions, opinions and/or recommendations are not the responsibility of Andersen Andre Consulting Engineers, Inc.

CHANGED STRUCTURE OR LOCATION

This report was prepared to assist the owner, architect and/or civil engineer in the design of the subject project. If any changes in the construction, design and/or location of the structures as discussed in this report are planned, or if any structures are included or added that are not discussed in this report, the conclusions and recommendations contained in this report may not be valid. All such changes in the project plans should be made known to Andersen Andre Consulting Engineers, Inc. for our subsequent re-evaluation.

USE OF REPORT BY BIDDERS

Bidders who are reviewing this report prior to submission of a bid are cautioned that this report was prepared to assist the owners and project designers. Bidders should coordinate their own subsurface explorations (e.g.; soil borings, test pits, etc.) for the purpose of determining any conditions that may affect construction operations. Andersen Andre Consulting Engineers, Inc. cannot be held responsible for any interpretations made using this report or the attached boring logs with regard to their adequacy in reflecting subsurface conditions which may affect construction operations.

IN-THE-FIELD OBSERVATIONS

Andersen Andre Consulting Engineers, Inc. attempts to identify subsurface conditions, including soil stratigraphy, water levels, zones of lost circulation, "hard" or "soft" drilling, subsurface obstructions, etc. However, lack of mention in the report does not preclude the presence of such conditions.

LOCATION OF BURIED OBJECTS

Users of this report are cautioned that there was no requirement for Andersen Andre Consulting Engineers, Inc. to attempt to locate any man-made, underground objects during the course of this exploration, and that no attempts to locate any such objects were performed. Andersen Andre Consulting Engineers, Inc. cannot be responsible for any buried man-made objects which are subsequently encountered during construction.

PASSAGE OF TIME

This report reflects subsurface conditions that were encountered at the time/date indicated in the report. Significant changes can occur at the site during the passage of time. The user of the report recognizes the inherent risk in using the information presented herein after a reasonable amount of time has passed. We recommend the user of the report contact Andersen Andre Consulting Engineers, Inc. with any questions or concerns regarding this issue.

Important Information about Your Geotechnical Engineering Report

Subsurface problems are a principal cause of construction delays, cost overruns, claims, and disputes.

While you cannot eliminate all such risks, you can manage them. The following information is provided to help.

Geotechnical Services Are Performed for Specific Purposes, Persons, and Projects

Geotechnical engineers structure their services to meet the specific needs of their clients. A geotechnical engineering study conducted for a civil engineer may not fulfill the needs of a construction contractor or even another civil engineer. Because each geotechnical engineering study is unique, each geotechnical engineering report is unique, prepared *solely* for the client. No one except you should rely on your geotechnical engineering report without first conferring with the geotechnical engineer who prepared it. *And no one — not even you — should apply the report for any purpose or project except the one originally contemplated.*

Read the Full Report

Serious problems have occurred because those relying on a geotechnical engineering report did not read it all. Do not rely on an executive summary. Do not read selected elements only.

A Geotechnical Engineering Report Is Based on A Unique Set of Project-Specific Factors

Geotechnical engineers consider a number of unique, project-specific factors when establishing the scope of a study. Typical factors include: the client's goals, objectives, and risk management preferences; the general nature of the structure involved, its size, and configuration; the location of the structure on the site; and other planned or existing site improvements, such as access roads, parking lots, and underground utilities. Unless the geotechnical engineer who conducted the study specifically indicates otherwise, do not rely on a geotechnical engineering report that was:

- not prepared for you,
- not prepared for your project,
- not prepared for the specific site explored, or
- completed before important project changes were made.

Typical changes that can erode the reliability of an existing geotechnical engineering report include those that affect:

- the function of the proposed structure, as when it's changed from a parking garage to an office building, or from a light industrial plant to a refrigerated warehouse,

- elevation, configuration, location, orientation, or weight of the proposed structure,
- composition of the design team, or
- project ownership.

As a general rule, *always* inform your geotechnical engineer of project changes—even minor ones—and request an assessment of their impact. *Geotechnical engineers cannot accept responsibility or liability for problems that occur because their reports do not consider developments of which they were not informed.*

Subsurface Conditions Can Change

A geotechnical engineering report is based on conditions that existed at the time the study was performed. *Do not rely on a geotechnical engineering report* whose adequacy may have been affected by: the passage of time; by man-made events, such as construction on or adjacent to the site; or by natural events, such as floods, earthquakes, or groundwater fluctuations. *Always* contact the geotechnical engineer before applying the report to determine if it is still reliable. A minor amount of additional testing or analysis could prevent major problems.

Most Geotechnical Findings Are Professional Opinions

Site exploration identifies subsurface conditions only at those points where subsurface tests are conducted or samples are taken. Geotechnical engineers review field and laboratory data and then apply their professional judgment to render an opinion about subsurface conditions throughout the site. Actual subsurface conditions may differ—sometimes significantly—from those indicated in your report. Retaining the geotechnical engineer who developed your report to provide construction observation is the most effective method of managing the risks associated with unanticipated conditions.

A Report's Recommendations Are *Not* Final

Do not overrely on the construction recommendations included in your report. *Those recommendations are not final*, because geotechnical engineers develop them principally from judgment and opinion. Geotechnical engineers can finalize their recommendations only by observing actual

subsurface conditions revealed during construction. *The geotechnical engineer who developed your report cannot assume responsibility or liability for the report's recommendations if that engineer does not perform construction observation.*

A Geotechnical Engineering Report Is Subject to Misinterpretation

Other design team members' misinterpretation of geotechnical engineering reports has resulted in costly problems. Lower that risk by having your geotechnical engineer confer with appropriate members of the design team after submitting the report. Also retain your geotechnical engineer to review pertinent elements of the design team's plans and specifications. Contractors can also misinterpret a geotechnical engineering report. Reduce that risk by having your geotechnical engineer participate in prebid and preconstruction conferences, and by providing construction observation.

Do Not Redraw the Engineer's Logs

Geotechnical engineers prepare final boring and testing logs based upon their interpretation of field logs and laboratory data. To prevent errors or omissions, the logs included in a geotechnical engineering report should *never* be redrawn for inclusion in architectural or other design drawings. Only photographic or electronic reproduction is acceptable, *but recognize that separating logs from the report can elevate risk.*

Give Contractors a Complete Report and Guidance

Some owners and design professionals mistakenly believe they can make contractors liable for unanticipated subsurface conditions by limiting what they provide for bid preparation. To help prevent costly problems, give contractors the complete geotechnical engineering report, *but* preface it with a clearly written letter of transmittal. In that letter, advise contractors that the report was not prepared for purposes of bid development and that the report's accuracy is limited; encourage them to confer with the geotechnical engineer who prepared the report (a modest fee may be required) and/or to conduct additional study to obtain the specific types of information they need or prefer. A prebid conference can also be valuable. *Be sure contractors have sufficient time* to perform additional study. Only then might you be in a position to give contractors the best information available to you, while requiring them to at least share some of the financial responsibilities stemming from unanticipated conditions.

Read Responsibility Provisions Closely

Some clients, design professionals, and contractors do not recognize that geotechnical engineering is far less exact than other engineering disciplines. This lack of understanding has created unrealistic expectations that

have led to disappointments, claims, and disputes. To help reduce the risk of such outcomes, geotechnical engineers commonly include a variety of explanatory provisions in their reports. Sometimes labeled "limitations" many of these provisions indicate where geotechnical engineers' responsibilities begin and end, to help others recognize their own responsibilities and risks. *Read these provisions closely.* Ask questions. Your geotechnical engineer should respond fully and frankly.

Geoenvironmental Concerns Are Not Covered

The equipment, techniques, and personnel used to perform a *geoenvironmental* study differ significantly from those used to perform a *geotechnical* study. For that reason, a geotechnical engineering report does not usually relate any geoenvironmental findings, conclusions, or recommendations; e.g., about the likelihood of encountering underground storage tanks or regulated contaminants. *Unanticipated environmental problems have led to numerous project failures.* If you have not yet obtained your own geoenvironmental information, ask your geotechnical consultant for risk management guidance. *Do not rely on an environmental report prepared for someone else.*

Obtain Professional Assistance To Deal with Mold

Diverse strategies can be applied during building design, construction, operation, and maintenance to prevent significant amounts of mold from growing on indoor surfaces. To be effective, all such strategies should be devised for the *express purpose* of mold prevention, integrated into a comprehensive plan, and executed with diligent oversight by a professional mold prevention consultant. Because just a small amount of water or moisture can lead to the development of severe mold infestations, a number of mold prevention strategies focus on keeping building surfaces dry. While groundwater, water infiltration, and similar issues may have been addressed as part of the geotechnical engineering study whose findings are conveyed in this report, the geotechnical engineer in charge of this project is not a mold prevention consultant; ***none of the services performed in connection with the geotechnical engineer's study were designed or conducted for the purpose of mold prevention. Proper implementation of the recommendations conveyed in this report will not of itself be sufficient to prevent mold from growing in or on the structure involved.***

Rely, on Your ASFE-Member Geotechnical Engineer for Additional Assistance

Membership in ASFE/THE BEST PEOPLE ON EARTH exposes geotechnical engineers to a wide array of risk management techniques that can be of genuine benefit for everyone involved with a construction project. Confer with your ASFE-member geotechnical engineer for more information.

ASFE THE GEOPROFESSIONAL BUSINESS ASSOCIATION

8811 Colesville Road/Suite G106, Silver Spring, MD 20910
Telephone: 301/565-2733 Facsimile: 301/589-2017
e-mail: info@asfe.org www.asfe.org

Copyright 2012 by ASFE, Inc. Duplication, reproduction, or copying of this document, in whole or in part, by any means whatsoever, is strictly prohibited, except with ASFE's specific written permission. Excerpting, quoting, or otherwise extracting wording from this document is permitted only with the express written permission of ASFE, and only for purposes of scholarly research or book review. Only members of ASFE may use this document as a complement to or as an element of a geotechnical engineering report. Any other firm, individual, or other entity that so uses this document without being an ASFE member could be committing negligent or intentional (fraudulent) misrepresentation.



South Florida Water Management District
Environmental Resource General Permit No. 43-105161-P
Date Issued: June 4, 2021

Permittee: Town Of Sewall's Point
1 S Sewall's Point Road
Sewall's Point, FL 34996

Project: South Sewall's Point Road Improvements - Phase 3

Location: Martin County, See Exhibit 1

Application No. 210507-6156

Description: The South Sewall's Point Road Phase 3 improvements will include a stormwater system consisting of exfiltration trenches, inlet structures, and conveyance pipes that lead to three different outfalls. The project basin area is broken up into 3 interconnected sub-basins. SubBasin 1 (South) and Sub-Basin 3 (North) discharge through existing Generation I Baffle Boxes and Sub-Basin 2 currently has no outfall. Sub-Basin 1 (South) and Sub-Basin 3 (North) will each consist of Exfiltration, a Control Structure, an upgraded Generation II Baffle Box, and a Small Detention Area with a sheet pile weir and bleeder pipe fitted with a check valve to prohibit back-flow from high tides into the system prior to discharging into the Indian River Lagoon. Sub-Basin 2 will consist of exfiltration, an existing 0.33-acre Dry Retention Area, a Control Structure, a proposed Generation II Baffle box, and a proposed 0.41-acre Storm water Treatment Area (STA) which will discharge to a proposed Small Detention Area and sheet pile weir with a bleeder pipe fitted with a check valve to prohibit back-flow from high tides into the system prior to discharging into the Indian River Lagoon. All work will be landward of the Mean High Water line and any existing Mangrove Areas. Additionally, the proposed outfall bleeder pipes will be fitted with Manatee Protection Guards at the discharge point.

Rule: **62-330.451, F.A.C.:** General Permit to Counties, Municipalities, and other Agencies to Conduct Stormwater Retrofit Activities

Expiration: June 4, 2026

Your application to use a General Environmental Resource Permit has been approved. This action is taken based on Chapter 373, Part IV, of Florida Statutes (F.S.) and the rules in Chapter 62-330, Florida Administrative Code (F.A.C.). Please read this entire agency action thoroughly and understand its contents.

This permit is subject to:


- Not receiving a filed request for a Chapter 120, F.S., administrative hearing.
- The attached General Conditions for Environmental Resource General Permits.
- The attached Specific Conditions.
- All referenced Exhibits.

Should you object to these conditions, please refer to the attached "Notice of Rights" which addresses the procedures to be followed if you desire a public hearing or other review of the proposed agency action. Please contact this office if you have any questions concerning this matter. If we do not hear from you in accordance with the "Notice of Rights", we will assume that you concur with the District's action.

Certificate of Service

I hereby certify that this written notice has been mailed or electronically transmitted to the Permittee (and the persons listed in the distribution list) on June 4, 2021, in accordance with Section 120.60(3), F.S. Notice was also electronically posted on this date through a link on the home page of the District's website (www.sfwmd.gov/ePermitting).

A handwritten signature in black ink, appearing to be "D. H. W.", is located at the bottom left of the page.



Dustin Wood, P.E.
Section Leader

General Conditions for All General Permits, 62-330.405, F.A.C.

1. The general permit is valid only for the specific activity indicated. Any deviation from the specified activity and the conditions for undertaking that activity shall constitute a violation of the permit and shall subject the permittee to enforcement action and revocation of the permit under Chapter 373, F.S.
2. The general permit does not eliminate the necessity to obtain any required federal, state, local and special district authorizations prior to the start of any construction, alteration, operation, maintenance, removal or abandonment authorized by this permit; and it does not authorize any violation of any other applicable federal, state, local, or special district laws (including, but not limited to, those governing the “take” of listed species).
3. This general permit does not convey to the permittee or create in the permittee any property right, or any interest in real property, nor does it authorize any entrance upon or activities on property which is not owned or controlled by the permittee, or convey any rights or privileges other than those specified in the general permit.
4. The general permit does not relieve the permittee from liability and penalties when the permitted activity causes harm or injury to: human health or welfare; animal, plant or aquatic life; or property. It does not allow the permittee to cause pollution that violates state water quality standards.
5. Section 253.77, F.S., provides that a person may not commence any excavation, construction, or other activity involving the use of state-owned or other lands of the state, the title to which is vested in the Board of Trustees of the Internal Improvement Trust Fund without obtaining the required consent, lease, easement, or other form of authorization authorizing the proposed use. Therefore, the permittee is responsible for obtaining any necessary authorizations from the Board of Trustees prior to commencing activity on state-owned lands.
6. The authorization to conduct activities under a general permit may be modified, suspended or revoked in accordance with Chapter 120, F.S., and Section 373.429, F.S.
7. The general permit is not transferable to a new third party. To be used by a different permittee, a new notice to use a general permit must be submitted in accordance with rule 62-330.402, F.A.C. Activities constructed in accordance with the terms and conditions of a general permit are automatically authorized to be operated and maintained by the permittee and subsequent owners in accordance with subsection 62-330.340(1), F.A.C. Any person holding the general permit, persons working under the general permit, and owners of land while work is conducted under the general permit shall remain liable for any corrective actions that may be required as a result of any permit violations prior to sale, conveyance, or other transfer of ownership or control of the permitted project, activity, or the real property at which the permitted project or activity is located.
8. Upon reasonable notice to the permittee, Agency staff with proper identification shall have permission to enter, inspect, sample and test the permitted system to ensure conformity with the plans and specifications approved by the general permit.
9. The permittee shall maintain any permitted project or activity in accordance with the plans submitted to the Agency and authorized in this general permit.

10. A permittee's right to conduct a specific activity under this general permit is authorized for a duration of five years.
11. Activities shall be conducted in a manner that does not cause or contribute to violations of state water quality standards. Performance-based erosion and sediment control best management practices shall be implemented and maintained immediately prior to, during, and after construction as needed to stabilize all disturbed areas, including other measures specified in the permit to prevent adverse impacts to the water resources and adjacent lands. Erosion and sediment control measures shall be installed and maintained in accordance with the State of Florida Erosion and Sediment Control Designer and Reviewer Manual (Florida Department of Environmental Protection and Florida Department of Transportation, June 2007), available at <https://www.flrules.org/Gateway/reference.asp?No=Ref-04227>, and the Florida Stormwater Erosion and Sedimentation Control Inspector's Manual (Florida Department of Environmental Protection, Nonpoint Source Management Section, Tallahassee, Florida, July 2008), available at http://publicfiles.dep.state.fl.us/DEAR/Stormwater_Training_Docs/erosion-inspectors-manual.pdf.
12. Unless otherwise specified in the general permit, temporary vehicular access within wetlands during construction shall be performed using vehicles generating minimum ground pressure to minimize rutting and other environmental impacts. Within forested wetlands, the permittee shall choose alignments that minimize the destruction of mature wetland trees to the greatest extent practicable. When needed to prevent rutting or soil compaction, access vehicles shall be operated on wooden, composite, metal, or other non-earthen construction mats. In all cases, access in wetlands shall comply with the following:
 - (a) Access within forested wetlands shall not include the cutting or clearing of any native wetland tree having a diameter four inches or greater at breast height;
 - (b) The maximum width of the construction access area shall be limited to 15 feet;
 - (c) All mats shall be removed as soon as practicable after equipment has completed passage through, or work has been completed, at any location along the alignment of the project, but in no case longer than seven days after equipment has completed work or passage through that location; and
 - (d) Areas disturbed for access shall be restored to natural grades immediately after the maintenance or repair is completed.
13. Barges or other work vessels used to conduct in-water activities shall be operated in a manner that prevents unauthorized dredging, water quality violations, and damage to submerged aquatic communities.
14. The construction, alteration, or use of the authorized project shall not adversely impede navigation or create a navigational hazard in the water body.
15. Except where specifically authorized in the general permit, activities must not:
 - (a) Impound or obstruct existing water flow, cause adverse impacts to existing surface water storage and conveyance capabilities, or otherwise cause adverse water quantity or flooding impacts to receiving water and adjacent lands; or
 - (b) Cause an adverse impact to the maintenance of surface or ground water levels or surface water flows established pursuant to section 373.042, F.S., or a Works of the District established pursuant to section 373.086, F.S.
16. If prehistoric or historic artifacts, such as pottery or ceramics, projectile points, stone tools, dugout canoes, metal implements, historic building materials, or any other physical remains that could be associated with Native American, early European, or American settlement are encountered at any time within the project site area, the permitted project shall cease all

activities involving subsurface disturbance in the vicinity of the discovery. The permittee or other designee shall contact the Florida Department of State, Division of Historical Resources, Compliance Review Section (DHR), at (850)245-6333, as well as the appropriate permitting agency office. Project activities shall not resume without verbal or written authorization from the Division of Historical Resources. If unmarked human remains are encountered, all work shall stop immediately and the proper authorities notified in accordance with section 872.05, F.S.

17. The activity must be capable, based on generally accepted engineering and scientific principles, of being performed and of functioning as proposed, and must comply with any applicable District special basin and geographic area criteria.
18. The permittee shall comply with the following when performing work within waters accessible to federally- or state-listed aquatic species, such as manatees, marine turtles, smalltooth sawfish, and Gulf sturgeon:
 - (a) All vessels associated with the project shall operate at "Idle Speed/No Wake" at all times while in the work area and where the draft of the vessels provides less than a four-foot clearance from the bottom. All vessels will follow routes of deep water whenever possible.
 - (b) All deployed siltation or turbidity barriers shall be properly secured, monitored, and maintained to prevent entanglement or entrapment of listed species.
 - (c) All in-water activities, including vessel operation, must be shut down if a listed species comes within 50 feet of the work area. Activities shall not resume until the animal(s) has moved beyond a 50-foot radius of the in-water work, or until 30 minutes elapses since the last sighting within 50 feet. Animals must not be herded away or harassed into leaving. All onsite project personnel are responsible for observing water-related activities for the presence of listed species.
 - (d) Any listed species that is killed or injured by work associated with activities performed shall be reported immediately to the Florida Fish and Wildlife Conservation Commission (FWC) Hotline at 1(888)404-3922 and ImperiledSpecies@myFWC.com.
 - (e) Whenever there is a spill or frac-out of drilling fluid into waters accessible to the above species during a directional drilling operation, the FWC shall be notified at ImperiledSpecies@myfwc.com with details of the event within 24 hours following detection of the spill or frac-out.
19. The permittee shall hold and save the Agency harmless from any and all damages, claims, or liabilities which may arise by reason of the construction, alteration, operation, maintenance, removal, abandonment or use of any activity authorized by the general permit.
20. The permittee shall immediately notify the Agency in writing of any submitted information that is discovered to be inaccurate.

Specific Conditions for General Permits, 62-330.451, F.A.C.

1. Within 30 days after completion of construction, a registered professional shall submit certification that construction was completed in substantial conformance with the plans and calculations that were submitted in the notice to use this general permit.

Distribution List

US Army Corps of Engineers - Permit Section
Martin County Board of County Commissioners
Martin County Growth Management Department
Martin County Engineering Department

Exhibits

The following exhibits to this permit are incorporated by reference. The exhibits can be viewed by clicking on the links below or by visiting the District's ePermitting website (<http://my.sfwmd.gov/ePermitting>) and searching under this application number 210507-6156 .

[Exhibit No. 1.0 Location Map](#)

[Exhibit No. 2.0 SWM Plans](#)

NOTICE OF RIGHTS

As required by Chapter 120, Florida Statutes, the following provides notice of the opportunities which may be available for administrative hearing pursuant to Sections 120.569 and 120.57, Florida Statutes, or judicial review pursuant to Section 120.68, Florida Statutes, when the substantial interests of a party are determined by an agency. Please note that this Notice of Rights is not intended to provide legal advice. Some of the legal proceedings detailed below may not be applicable or appropriate for your situation. You may wish to consult an attorney regarding your legal rights.

RIGHT TO REQUEST ADMINISTRATIVE HEARING

A person whose substantial interests are or may be affected by the South Florida Water Management District's (District) action has the right to request an administrative hearing on that action pursuant to Sections 120.569 and 120.57, Florida Statutes. Persons seeking a hearing on a District decision which affects or may affect their substantial interests shall file a petition for hearing in accordance with the filing instructions set forth herein within 21 days of receipt of written notice of the decision unless one of the following shorter time periods apply: (1) within 14 days of the notice of consolidated intent to grant or deny concurrently reviewed applications for environmental resource permits and use of sovereign submerged lands pursuant to Section 373.427, Florida Statutes; or (2) within 14 days of service of an Administrative Order pursuant to Section 373.119(1), Florida Statutes. "Receipt of written notice of agency decision" means receipt of written notice through mail, electronic mail, posting, or publication that the District has taken or intends to take final agency action. Any person who receives written notice of a District decision and fails to file a written request for hearing within the timeframe described above waives the right to request a hearing on that decision.

If the District takes final agency action that materially differs from the noticed intended agency decision, persons who may be substantially affected shall, unless otherwise provided by law, have an additional point of entry pursuant to Rule 28-106.111, Florida Administrative Code.

Any person to whom an emergency order is directed pursuant to Section 373.119(2), Florida Statutes, shall comply therewith immediately, but on petition to the board shall be afforded a hearing as soon as possible.

A person may file a request for an extension of time for filing a petition. The District may grant the request for good cause. Requests for extension of time must be filed with the District prior to the deadline for filing a petition for hearing. Such requests for extension shall contain a certificate that the moving party has consulted with all other parties concerning the extension and whether the District and any other parties agree to or oppose the extension. A timely request for an extension of time shall toll the running of the time period for filing a petition until the request is acted upon.

FILING INSTRUCTIONS

A petition for administrative hearing must be filed with the Office of the District Clerk. Filings with the Office of the District Clerk may be made by mail, hand-delivery, or e-mail. Filings by facsimile will not be accepted. A petition for administrative hearing or other document is deemed filed upon receipt during normal business hours by the Office of the District Clerk at the District's headquarters in West Palm Beach, Florida. The District's normal business hours are 8:00 a.m. – 5:00 p.m., excluding weekends and District holidays. Any document received by the Office of the District Clerk after 5:00 p.m. shall be deemed filed as of 8:00 a.m. on the next regular business day.

Additional filing instructions are as follows:

- Filings by mail must be addressed to the Office of the District Clerk, 3301 Gun Club Road, West Palm Beach, Florida 33406.
- Filings by hand-delivery must be delivered to the Office of the District Clerk. Delivery of a petition to the District's security desk does not constitute filing. It will be necessary to request that the District's security officer contact the Office of the District Clerk. An employee of the District's Clerk's office will receive and process the petition.
- Filings by e-mail must be transmitted to the Office of the District Clerk at clerk@sfwmd.gov. The filing date for a document transmitted by electronic mail shall be the date the Office of the District Clerk receives the complete document.

INITIATION OF ADMINISTRATIVE HEARING

Pursuant to Sections 120.54(5)(b)4. and 120.569(2)(c), Florida Statutes, and Rules 28-106.201 and 28-106.301, Florida Administrative Code, initiation of an administrative hearing shall be made by written petition to the District in legible form and on 8 1/2 by 11 inch white paper. All petitions shall contain:

1. Identification of the action being contested, including the permit number, application number, District file number or any other District identification number, if known.
2. The name, address, any email address, any facsimile number, and telephone number of the petitioner, petitioner's attorney or qualified representative, if any.
3. An explanation of how the petitioner's substantial interests will be affected by the agency determination.
4. A statement of when and how the petitioner received notice of the District's decision.
5. A statement of all disputed issues of material fact. If there are none, the petition must so indicate.
6. A concise statement of the ultimate facts alleged, including the specific facts the petitioner contends warrant reversal or modification of the District's proposed action.
7. A statement of the specific rules or statutes the petitioner contends require reversal or modification of the District's proposed action.
8. If disputed issues of material fact exist, the statement must also include an explanation of how the alleged facts relate to the specific rules or statutes.
9. A statement of the relief sought by the petitioner, stating precisely the action the petitioner wishes the District to take with respect to the District's proposed action.

MEDIATION

The procedures for pursuing mediation are set forth in Section 120.573, Florida Statutes, and Rules 28-106.111 and 28-106.401–.405, Florida Administrative Code. The District is not proposing mediation for this agency action under Section 120.573, Florida Statutes, at this time.

RIGHT TO SEEK JUDICIAL REVIEW

Pursuant to Section 120.68, Florida Statutes, and in accordance with Florida Rule of Appellate Procedure 9.110, a party who is adversely affected by final District action may seek judicial review of the District's final decision by filing a notice of appeal with the Office of the District Clerk in accordance with the filing instructions set forth herein within 30 days of rendition of the order to be reviewed, and by filing a copy of the notice with the appropriate district court of appeals via the Florida Courts E-Filing Portal.



South Florida Water Management District
Individual Environmental Resource Permit No. 43-105942-P
Date Issued: October 22, 2021

Permittee: Town of Sewall's Point
1 S Sewall's Point Road
Sewall's Point, FL 34994

Project: S. Sewall's Pt Rd Improvements - Ph 3 - Outfall Backup Pumps

Application No. 210810-7082

Location: Martin County, See Exhibit 1

Your application for an Individual Environmental Resource Permit is approved. This action is taken based on Chapter 373, Part IV, of Florida Statutes (F.S.) and the rules in Chapter 62-330, Florida Administrative Code (F.A.C.). Unless otherwise stated, this permit constitutes certification of compliance with state water quality standards under section 401 of the Clean Water Act, 33 U.S.C. 1341, and a finding of consistency with the Florida Coastal Management Program. Please read this entire agency action thoroughly and understand its contents.

This permit is subject to:

- Not receiving a filed request for a Chapter 120, F.S., administrative hearing.
- The attached General Conditions for Environmental Resource Permits.
- The attached Special Conditions.
- All referenced Exhibits.

All documents are available online through the District's ePermitting site at www.sfwmd.gov/ePermitting.

If you object to these conditions, please refer to the attached "Notice of Rights" which addresses the procedures to be followed if you desire a public hearing or other review of the proposed agency action. Please contact this office if you have any questions concerning this matter. If we do not hear from you in accordance with the "Notice of Rights", we will assume that you concur with the District's action.

The District does not publish notices of action. If you wish to limit the time within which a person may request an administrative hearing regarding this action, you are encouraged to publish, at your own expense, a notice of agency action in the legal advertisement section of a newspaper of general circulation in the county or counties where the activity will occur. Legal requirements and instructions for publishing a notice of agency action, as well as a noticing format that can be used, are available upon request. If you publish a notice of agency action, please send a copy of the affidavit of publication provided by the newspaper to the District's West Palm Beach office for retention in this file.

If you have any questions regarding your permit or need any other information, please call us at 1-800-432-2045 or email epermits@sfwmd.gov.

A handwritten signature in blue ink, appearing to read "Gary R. Priest".

Gary R. Priest, P.E.
Engineering Section Administrator, Environmental Resource Bureau

**South Florida Water Management District
Individual Environmental Resource Permit No. 43-105942-P**

Date Issued: October 22, 2021 **Expiration Date:** October 22, 2026

Project Name: S. Sewall's Pt Rd Improvements - Ph 3 - Outfall Backup Pumps

Permittee: Town of Sewall's Point
1 S Sewall's Point Road
Sewall's Point, FL 34994

Operating Entity: Town of Sewall's Point
1 S Sewall's Point Road
Sewall's Point, FL 34994

Location: Martin County

Permit Acres: 109.50 acres

Project Land Use: Residential

Special Drainage District: N/A

Water Body Classification: CLASS II

FDEP Water Body ID: 5003A

Conservation Easement to District: No

Sovereign Submerged Lands: No

Project Summary

This Environmental Resource Permit authorizes Construction and Operation of a stormwater management (SWM) system serving 109.05-acres of existing roadway and residential development known as South Sewall's Point Road Improvements Phase 3- Outfall Backup Pumps.

The project will install two emergency pumps within the previously permitted South Sewall's Point Road Improvements- Phase 3 SWM system pursuant to General Permit No. 43-105161-P. The pumps will serve to relieve flooding conditions above the peak stage of the 100-year, 3-day storm event. Please refer to the engineering evaluation and Exhibit No. 2.0 for additional details.

Issuance of this permit constitutes certification of compliance with state water quality standards in accordance with Rule 62-330.062, F.A.C..

Site Description

The site located within Sewall's Point, in Martin County. Refer to Exhibit No.1.0 for a location map.

For information on wetland and surface water impacts, please see the Wetlands and Other Surface Water section of this permit.

Ownership, Operation and Maintenance

Perpetual operation and maintenance of the SWM system will be the responsibility of the Town of Sewall's Point. Upon conveyance or division of ownership or control of the property or the system, the permittee must notify the Agency in writing within 30 days, and the new owner must request transfer of the permit.

Engineering Evaluation:

Land Use

The project will serve 109.05 acres of an existing residential area of South Sewall's Point. No land use changes are proposed within this application.

Water Quality

The existing South Sewall's Point Phase 3 SWM system provides a net improvement in water quality pursuant to General Permit No. 43-102189-P. The proposed pumps will turn off when water levels reach water quality elevation of the stormwater treatment system at 2.25 ft. NAVD for both Pump 1 and Pump 2.

The project includes implementation of a Turbidity and Erosion Control Plan, (Exhibit No. 2.0), as additional reasonable assurance of compliance with water quality criteria during construction and operation.

Water Quantity

The project will install emergency back up pumps at two existing outfall locations within the South Sewall's Point Phase 3 SWM system Pump 1 (P1) will be located at the South-Rio Vista Road outfall and Pump 2 (P2) will be located at the Middle-Homewood area. Please refer to the Basin Map Exhibit 2.1 for basin locations to be served by the proposed system.

Discharge

As indicated in the data tables, the pumps are designed to discharge only when peak stages are at or above the 100-year, 3-day storm elevation of 2.80 ft. and will turn off when water levels reach the water quality elevation of the stormwater treatment (SWM) systems of 2.25 ft. NAVD. Refer to the system operation manual Exhibit No. 2.2 for additional details.

Certification, Operation, and Maintenance

Pursuant to Chapter 62-330.310, F.A.C., Individual Permits will not be converted from the construction phase to the operation phase until construction completion certification of the project is submitted to and accepted by the District. This includes compliance with all permit conditions, except for any long term maintenance and monitoring requirements. It is suggested that the permittee retain the services of an appropriate professional registered in the State of Florida for periodic observation of construction of the project.

For projects permitted with an operating entity that is different from the permittee, it should be noted that until the construction completion certification is accepted by the District and the permit is transferred to an acceptable operating entity pursuant to Sections 12.1-12.3 of the Applicant's Handbook Volume I and Section 62-330.310, F.A.C., the permittee is liable for operation and maintenance in compliance with the terms and conditions of this permit.

In accordance with Section 373.416(2), F.S., unless revoked or abandoned, all SWM systems and works permitted under Part IV of Chapter 373, F.S., must be operated and maintained in perpetuity.

The efficiency of SWM systems, dams, impoundments, and most other project components will decrease over time without periodic maintenance. The operation and maintenance entity must perform periodic inspections to identify if there are any deficiencies in structural integrity, degradation due to insufficient maintenance, or improper operation of projects that may endanger public health, safety, or welfare, or the water resources. If deficiencies are found, the operation

and maintenance entity is responsible for correcting the deficiencies in a timely manner to prevent compromises to flood protection and water quality. See Section 12.4 of the Applicant's Handbook Volume I for Minimum Operation and Maintenance Standards.

Engineering Evaluation Tables:

Bleeder

Basin	Control EL (ft NAVD88)	Structure #	Structure Type	Count	Type	Dia.(in)	Invert EL (ft NAVD88)	Receiving Body
Site	-0.59	Bleeder 1	Discharge	1	Circular Orifice	12.00	0.00	Indian River

Weir

Basin	Control EL (ft NAVD88)	Structure #	Structure Type	Count	Type	Width (in)	Crest EL (ft NAVD88)	Receiving Body
Site	-0.59	Weir 1	Discharge	1	Rectangular Notch	120.00	2.30	Indian River

Pump

Basin	Control EL (ft NAVD88)	Structure #	Structure Type	Count	Capacity (gpm)	On/Off EL (ft NAVD88)	Receiving Body
Site	-0.59	P1	Discharge	1	1061.30	2.80/2.25	Indian River
		P2	Discharge	1	1083.60	2.80/2.25	Indian River

Environmental Evaluation:

Wetlands and Other Surface Waters

There are no wetlands or other surface waters located within the project site or affected by this project. The project is located adjacent to the Indian River Lagoon, an Outstanding Florida Water. All work will be landward of the Mean High Water line and any existing mangrove areas. Additionally, the proposed outfall bleeder pipes will be fitted with Manatee Protection Guards at the discharge point.

Related Concerns:**Water Use Permit Status**

Irrigation and dewatering are not required for construction of this project.

This permit does not release the permittee from obtaining all necessary Water Use authorization(s) prior to the commencement of activities which will require such authorization, including construction dewatering and irrigation.

Historical/ Archeological Resources

No information has been received that indicates the presence of archaeological or historical resources on the project site or indicating that the project will have any effect upon significant historic properties listed, or eligible for listing in the National Register of Historic Places.

This permit does not release the permittee from complying with any other agencies requirements in the event that historical and/or archaeological resources are found on the site.

General Conditions for Individual Environmental Resource Permits, 62-330.350, F.A.C.

1. All activities shall be implemented following the plans, specifications and performance criteria approved by this permit. Any deviations must be authorized in a permit modification in accordance with rule 62-330.315, F.A.C. Any deviations that are not so authorized may subject the permittee to enforcement action and revocation of the permit under Chapter 373, F.S.
2. A complete copy of this permit shall be kept at the work site of the permitted activity during the construction phase, and shall be available for review at the work site upon request by the Agency staff. The permittee shall require the contractor to review the complete permit prior to beginning construction.
3. Activities shall be conducted in a manner that does not cause or contribute to violations of state water quality standards. Performance-based erosion and sediment control best management practices shall be installed immediately prior to, and be maintained during and after construction as needed, to prevent adverse impacts to the water resources and adjacent lands. Such practices shall be in accordance with the State of Florida Erosion and Sediment Control Designer and Reviewer Manual (Florida Department of Environmental Protection and Florida Department of Transportation, June 2007), and the Florida Stormwater Erosion and Sedimentation Control Inspector's Manual (Florida Department of Environmental Protection, Nonpoint Source Management Section, Tallahassee, Florida, July 2008), which are both incorporated by reference in subparagraph 62-330.050(9)(b)5., F.A.C., unless a project-specific erosion and sediment control plan is approved or other water quality control measures are required as part of the permit.
4. At least 48 hours prior to beginning the authorized activities, the permittee shall submit to the Agency a fully executed Form 62-330.350(1), "Construction Commencement Notice," (October 1, 2013), (<http://www.flrules.org/Gateway/reference.asp?No=Ref-02505>), incorporated by reference herein, indicating the expected start and completion dates. A copy of this form may be obtained from the Agency, as described in subsection 62-330.010(5), F.A.C., and shall be submitted electronically or by mail to the Agency. However, for activities involving more than one acre of construction that also require a NPDES stormwater construction general permit, submittal of the Notice of Intent to Use Generic Permit for Stormwater Discharge from Large and Small Construction Activities, DEP Form 62-621.300(4)(b), shall also serve as notice of commencement of construction under this chapter and, in such a case, submittal of Form 62-330.350(1) is not required.
5. Unless the permit is transferred under rule 62-330.340, F.A.C., or transferred to an operating entity under rule 62-330.310, F.A.C., the permittee is liable to comply with the plans, terms, and conditions of the permit for the life of the project or activity.
6. Within 30 days after completing construction of the entire project, or any independent portion of the project, the permittee shall provide the following to the Agency, as applicable:
 - a. For an individual, private single-family residential dwelling unit, duplex, triplex, or quadruplex- "Construction Completion and Inspection Certification for Activities Associated With a Private Single-Family Dwelling Unit"[Form 62-330.310(3)]; or
 - b. For all other activities- "As-Built Certification and Request for Conversion to Operational Phase" [Form 62-330.310(1)].
 - c. If available, an Agency website that fulfills this certification requirement may be used in lieu of the form.
7. If the final operation and maintenance entity is a third party:
 - a. Prior to sales of any lot or unit served by the activity and within one year of permit issuance, or within 30 days of as-built certification, whichever comes first, the permittee shall submit, as

applicable, a copy of the operation and maintenance documents (see sections 12.3 thru 12.3.4 of Volume I) as filed with the Florida Department of State, Division of Corporations, and a copy of any easement, plat, or deed restriction needed to operate or maintain the project, as recorded with the Clerk of the Court in the County in which the activity is located.

- b. Within 30 days of submittal of the as-built certification, the permittee shall submit "Request for Transfer of Environmental Resource Permit to the Perpetual Operation and Maintenance Entity" [Form 62-330.310(2)] to transfer the permit to the operation and maintenance entity, along with the documentation requested in the form. If available, an Agency website that fulfills this transfer requirement may be used in lieu of the form.
8. The permittee shall notify the Agency in writing of changes required by any other regulatory agency that require changes to the permitted activity, and any required modification of this permit must be obtained prior to implementing the changes.
 9. This permit does not:
 - a. Convey to the permittee any property rights or privileges, or any other rights or privileges other than those specified herein or in Chapter 62-330, F.A.C.;
 - b. Convey to the permittee or create in the permittee any interest in real property;
 - c. Relieve the permittee from the need to obtain and comply with any other required federal, state, and local authorization, law, rule, or ordinance; or
 - d. Authorize any entrance upon or work on property that is not owned, held in easement, or controlled by the permittee.
 10. Prior to conducting any activities on state-owned submerged lands or other lands of the state, title to which is vested in the Board of Trustees of the Internal Improvement Trust Fund, the permittee must receive all necessary approvals and authorizations under Chapters 253 and 258, F.S. Written authorization that requires formal execution by the Board of Trustees of the Internal Improvement Trust Fund shall not be considered received until it has been fully executed.
 11. The permittee shall hold and save the Agency harmless from any and all damages, claims, or liabilities that may arise by reason of the construction, alteration, operation, maintenance, removal, abandonment or use of any project authorized by the permit.
 12. The permittee shall notify the Agency in writing:
 - a. Immediately if any previously submitted information is discovered to be inaccurate; and
 - b. Within 30 days of any conveyance or division of ownership or control of the property or the system, other than conveyance via a long-term lease, and the new owner shall request transfer of the permit in accordance with Rule 62-330.340, F.A.C. This does not apply to the sale of lots or units in residential or commercial subdivisions or condominiums where the stormwater management system has been completed and converted to the operation phase.
 13. Upon reasonable notice to the permittee, Agency staff with proper identification shall have permission to enter, inspect, sample and test the project or activities to ensure conformity with the plans and specifications authorized in the permit.
 14. If prehistoric or historic artifacts, such as pottery or ceramics, projectile points, stone tools, dugout canoes, metal implements, historic building materials, or any other physical remains that could be associated with Native American, early European, or American settlement are encountered at any time within the project site area, the permitted project shall cease all activities involving subsurface disturbance in the vicinity of the discovery. The permittee or other designee shall contact the Florida Department of State, Division of Historical Resources, Compliance Review Section (DHR), at (850)245-6333, as well as the appropriate permitting agency office. Project activities shall not resume without verbal or written authorization from

the Division of Historical Resources. If unmarked human remains are encountered, all work shall stop immediately and the proper authorities notified in accordance with section 872.05, F.S. For project activities subject to prior consultation with the DHR and as an alternative to the above requirements, the permittee may follow procedures for unanticipated discoveries as set forth within a cultural resources assessment survey determined complete and sufficient by DHR and included as a specific permit condition herein.

15. Any delineation of the extent of a wetland or other surface water submitted as part of the permit application, including plans or other supporting documentation, shall not be considered binding unless a specific condition of this permit or a formal determination under Rule 62-330.201, F.A.C., provides otherwise.
16. The permittee shall provide routine maintenance of all components of the stormwater management system to remove trapped sediments and debris. Removed materials shall be disposed of in a landfill or other uplands in a manner that does not require a permit under Chapter 62-330, F.A.C., or cause violations of state water quality standards.
17. This permit is issued based on the applicant's submitted information that reasonably demonstrates that adverse water resource-related impacts will not be caused by the completed permit activity. If any adverse impacts result, the Agency will require the permittee to eliminate the cause, obtain any necessary permit modification, and take any necessary corrective actions to resolve the adverse impacts.
18. A Recorded Notice of Environmental Resource Permit may be recorded in the county public records in accordance with Rule 62-330.090(7), F.A.C. Such notice is not an encumbrance upon the property.

Special Conditions for Individual Environmental Resource Permits, 62-330.350, F.A.C.

1. The construction authorization for this permit shall expire on the date shown on page 2.
2. Operation and maintenance of the stormwater management system shall be the responsibility of the Town of Sewall's Point. The permittee shall notify the Agency in writing within 30 days of any conveyance or division of ownership or control of the property of the system, and the new owner must request transfer of the permit in accordance with Rule 62-330.340, F.A.C.
3. Prior to initiating construction activities associated with this Environmental Resource Permit (ERP), the permittee is required to hold a pre-construction meeting with field representatives, consultants, contractors, District Environmental Resource Bureau (ERB) staff, and any other local government entities as necessary. The purpose of the pre-construction meeting is to discuss construction methods, sequencing, best management practices, identify work areas, staking and roping of preserves where applicable, and to facilitate coordination and assistance amongst relevant parties. To schedule a pre-construction meeting, please contact ERB staff from the West Palm Beach Office at (561) 686-8800, or via e-mail at: pre-con@sfwmd.gov. When sending a request for a pre-construction meeting, please include the application number, permit number, and contact name and phone number.
4. This permit does not authorize the permittee to cause any adverse impact to or "take" of state listed species and other regulated species of fish and wildlife. Compliance with state laws regulating the take of fish and wildlife is the responsibility of the owner or applicant associated with this project. Please refer to Chapter 68A-27 of the Florida Administrative Code for definitions of "take" and a list of fish and wildlife species. If listed species are observed onsite, FWC staff are available to provide decision support information or assist in obtaining the appropriate FWC permits. Most marine endangered and threatened species are statutorily protected and a "take" permit cannot be issued. Requests for further information or review can be sent to: FWCConservationPlanningServices@MyFWC.com.
5. Manatee exclusion devices (such as grating or valves) shall be installed and maintained over any existing or proposed pipes or culverts greater than 8 inches, but smaller than 8 feet in diameter that are submerged or partially submerged and reasonably accessible to manatees, in accordance with Exhibit No. 2.0. If horizontal or vertical bars are used, no more than 8 inch gaps on center shall be allowed. Grates or valves shall be in place at the accessible end(s) during all phases of the construction process and as a final design element to restrict manatee access.

6. Activities shall be conducted in a manner that does not cause or contribute to violations of state water quality standards. Performance-based erosion and sediment control best management practices shall be installed immediately prior to, and be maintained during and after construction as needed, to prevent adverse impacts to the water resources and adjacent lands. Such practices shall be in accordance with the "State of Florida Erosion and Sediment Control Designer and Reviewer Manual" (Florida Department of Environmental Protection and Florida Department of Transportation June 2007), and the "Florida Stormwater Erosion and Sedimentation Control Inspector's Manual" (Florida Department of Environmental Protection, Nonpoint Source Management Section, Tallahassee, Florida, July 2008), unless a project-specific erosion and sediment control plan is approved or other water quality control measures are required as part of the permit.

Project Work Schedule for Permit No. 43-105942-P

The following activities are requirements of this Permit and shall be completed in accordance with the Project Work Schedule below. Please refer to General Conditions, Special Conditions and/or Specific Conditions for more information. Any deviation from these time frames will require prior approval from the District's Environmental Resources Bureau and may require a minor modification to this permit. Such requests must be made in writing and shall include: (1) reason for the change, (2) proposed start/finish and/or completion dates, and (3) progress report on the status of the project.

Condition No.	Date Added	Description (Application Number)	Due Date	Date Satisfied
GC 4	10/22/2021	Construction Commencement Notice	Prior to Construction	
GC 6	10/22/2021	Submit Certification	30 Days After Construction Completion	
GC 7	10/22/2021	Submit Operation Transfer Request	Within 30 days of Certification	
SC 3	10/22/2021	Pre-Construction Meeting	Prior to Construction	

GC = General Condition

SC = Special Condition

Distribution List

Joseph W Capra, PE, Captec Engineering, Inc

Town Of Sewall's Point

US Army Corps of Engineers - Permit Section

Martin County Board of County Commissioners

Martin County Board of County Commissioners

Martin County Engineering Department

Exhibits

The following exhibits to this permit are incorporated by reference. The exhibits can be viewed by clicking on the links below or by visiting the District's ePermitting website at <http://my.sfwmd.gov/ePermitting> and searching under this application number 210810-7082 .

[Exhibit No. 1.0 Location Map](#)

[Exhibit No. 2.0 SWM Plans](#)

[Exhibit No. 2.1 Basin Map](#)

[Exhibit No. 2.2 Pump Operation Manual](#)

NOTICE OF RIGHTS

As required by Chapter 120, Florida Statutes, the following provides notice of the opportunities which may be available for administrative hearing pursuant to Sections 120.569 and 120.57, Florida Statutes, or judicial review pursuant to Section 120.68, Florida Statutes, when the substantial interests of a party are determined by an agency. Please note that this Notice of Rights is not intended to provide legal advice. Some of the legal proceedings detailed below may not be applicable or appropriate for your situation. You may wish to consult an attorney regarding your legal rights.

RIGHT TO REQUEST ADMINISTRATIVE HEARING

A person whose substantial interests are or may be affected by the South Florida Water Management District's (District) action has the right to request an administrative hearing on that action pursuant to Sections 120.569 and 120.57, Florida Statutes. Persons seeking a hearing on a District decision which affects or may affect their substantial interests shall file a petition for hearing in accordance with the filing instructions set forth herein within 21 days of receipt of written notice of the decision unless one of the following shorter time periods apply: (1) within 14 days of the notice of consolidated intent to grant or deny concurrently reviewed applications for environmental resource permits and use of sovereign submerged lands pursuant to Section 373.427, Florida Statutes; or (2) within 14 days of service of an Administrative Order pursuant to Section 373.119(1), Florida Statutes. "Receipt of written notice of agency decision" means receipt of written notice through mail, electronic mail, posting, or publication that the District has taken or intends to take final agency action. Any person who receives written notice of a District decision and fails to file a written request for hearing within the timeframe described above waives the right to request a hearing on that decision.

If the District takes final agency action that materially differs from the noticed intended agency decision, persons who may be substantially affected shall, unless otherwise provided by law, have an additional point of entry pursuant to Rule 28-106.111, Florida Administrative Code.

Any person to whom an emergency order is directed pursuant to Section 373.119(2), Florida Statutes, shall comply therewith immediately, but on petition to the board shall be afforded a hearing as soon as possible.

A person may file a request for an extension of time for filing a petition. The District may grant the request for good cause. Requests for extension of time must be filed with the District prior to the deadline for filing a petition for hearing. Such requests for extension shall contain a certificate that the moving party has consulted with all other parties concerning the extension and whether the District and any other parties agree to or oppose the extension. A timely request for an extension of time shall toll the running of the time period for filing a petition until the request is acted upon.

FILING INSTRUCTIONS

A petition for administrative hearing must be filed with the Office of the District Clerk. Filings with the Office of the District Clerk may be made by mail, hand-delivery, or e-mail. Filings by facsimile will not be accepted. A petition for administrative hearing or other document is deemed filed upon receipt during normal business hours by the Office of the District Clerk at the District's headquarters in West Palm Beach, Florida. The District's normal business hours are 8:00 a.m. – 5:00 p.m., excluding weekends and District holidays. Any document received by the Office of the District Clerk after 5:00 p.m. shall be deemed filed as of 8:00 a.m. on the next regular business day.

Additional filing instructions are as follows:

- Filings by mail must be addressed to the Office of the District Clerk, 3301 Gun Club Road, West Palm Beach, Florida 33406.
- Filings by hand-delivery must be delivered to the Office of the District Clerk. Delivery of a petition to the District's security desk does not constitute filing. It will be necessary to request that the District's security officer contact the Office of the District Clerk. An employee of the District's Clerk's office will receive and process the petition.
- Filings by e-mail must be transmitted to the Office of the District Clerk at clerk@sfwmd.gov. The filing date for a document transmitted by electronic mail shall be the date the Office of the District Clerk receives the complete document.

INITIATION OF ADMINISTRATIVE HEARING

Pursuant to Sections 120.54(5)(b)4. and 120.569(2)(c), Florida Statutes, and Rules 28-106.201 and 28-106.301, Florida Administrative Code, initiation of an administrative hearing shall be made by written petition to the District in legible form and on 8 1/2 by 11 inch white paper. All petitions shall contain:

1. Identification of the action being contested, including the permit number, application number, District file number or any other District identification number, if known.
2. The name, address, any email address, any facsimile number, and telephone number of the petitioner, petitioner's attorney or qualified representative, if any.
3. An explanation of how the petitioner's substantial interests will be affected by the agency determination.
4. A statement of when and how the petitioner received notice of the District's decision.
5. A statement of all disputed issues of material fact. If there are none, the petition must so indicate.
6. A concise statement of the ultimate facts alleged, including the specific facts the petitioner contends warrant reversal or modification of the District's proposed action.
7. A statement of the specific rules or statutes the petitioner contends require reversal or modification of the District's proposed action.
8. If disputed issues of material fact exist, the statement must also include an explanation of how the alleged facts relate to the specific rules or statutes.
9. A statement of the relief sought by the petitioner, stating precisely the action the petitioner wishes the District to take with respect to the District's proposed action.

MEDIATION

The procedures for pursuing mediation are set forth in Section 120.573, Florida Statutes, and Rules 28-106.111 and 28-106.401-.405, Florida Administrative Code. The District is not proposing mediation for this agency action under Section 120.573, Florida Statutes, at this time.

RIGHT TO SEEK JUDICIAL REVIEW

Pursuant to Section 120.68, Florida Statutes, and in accordance with Florida Rule of Appellate Procedure 9.110, a party who is adversely affected by final District action may seek judicial review of the District's final decision by filing a notice of appeal with the Office of the District Clerk in accordance with the filing instructions set forth herein within 30 days of rendition of the order to be reviewed, and by filing a copy of the notice with the appropriate district court of appeals via the Florida Courts E-Filing Portal.



DEPARTMENT OF THE ARMY
CORPS OF ENGINEERS, JACKSONVILLE DISTRICT
4400 PGA BOULEVARD, SUITE 500
JACKSONVILLE, FLORIDA 32207-8175

August 15, 2022

Regulatory Division
South Branch
Palm Beach Gardens Permits Section
SAJ-2021-02359(NW-JKA)

Town of Sewall's Point
c/o Michelle Berger
1 South Sewall's Point Road
Sewall's Point, Florida 34996
Sent via email: MBerger@sewallspoint.org

Dear Ms. Berger:

The U.S. Army Corps of Engineers (Corps) has completed the review of your application for a Department of the Army permit received on June 25, 2021. Your application was assigned file number SAJ-2021-02359. A review of the information and drawings provided indicates that the proposed work would result in the improvement and expansion of the existing stormwater management system within Sewall's Point with no impacts to the existing mangrove fringe. Specifically, project activities include the following:

1. Install a 12-inch discharge pipe with manatee grate for an emergency pump system at the existing Outfall #1 to be installed above the existing weir over waters below the mean high water line.
2. Construct a new outfall (Outfall #2), by installing a 24-inch HDPE Pipe, installing 1,042 square feet of riprap with a 40 linear foot sheet pile wall, with a 10-foot linear weir with bleeder. The bleeder will have a manatee grate installed on the waterward side of the pipe. The outfall will also have a second 12-inch pipe (with manatee grate) installed as an emergency discharge above the outfall.
3. Install a 12-inch discharge pipe with manatee grate for an emergency pump system at Outfall #3, set above the existing weir and install +/-913 square feet of riprap.

The activities subject to this permit are authorized pursuant to authorities under Section 10 of the Rivers and Harbors Act of 1899 (33 U.S.C. § 403), and Section 404 of the Clean Water Act (33 U.S.C. § 1344). The project is located within Waters of the United States associated with the Indian River and adjacent tidal wetlands that is North of the St. Lucie Inlet, adjacent to the Town of Sewall's Point. Specifically, the area directly east of Sewall's Point Road, south of Emarita Way and north of Pineapple Lane, Sections 1 and 2, Township 38 South, Range 41 East, Sewall's Point, Martin County, Florida.

Outfall Locations	Latitude	Longitude
Outfall #1	27.1907°	-80.1924°
Outfall #2	27.1926°	-80.1936°
Outfall #3	27.1953°	-80.1954°

Your project, as depicted on the enclosed drawings, is authorized by Nationwide Permit (NWP) 7 (Outfall Structures and Associated Intake Structures). **This verification is valid until March 14, 2026.** Furthermore, if you commence or are under contract to commence this activity before the date that the relevant NWP is modified or revoked, you will have 12 months from the date of the modification or revocation of the NWP to complete the activity under the present terms and conditions of this NWP. In order for this NWP authorization to be valid, you must ensure that the work is performed in accordance with the NWP General Conditions and the Jacksonville District Regional Conditions, and the General and Project-Specific Special Conditions listed below. Alternatively, you can access the U.S. Army Corps of Engineers' (Corps) Jacksonville District's Regulatory Source Book web page for links to view NWP information at: <https://www.saj.usace.army.mil/Missions/Regulatory/Source-Book/>. Please be aware this Internet address is case sensitive and should be entered as it appears above. Once there select "Source Book" and then select "Nationwide Permits." These files contain the description of the NWP authorization, the NWP general conditions, and the regional conditions, which apply specifically to this NWP verification.

You must comply with all of the special and general conditions for NWP-#, including any project-specific conditions included in this letter and all conditions incorporated by reference as described above.

General Conditions (33 CFR PART 320-330):

1. The time limit for completing the work authorized ends on **March 14, 2026.**
2. You must maintain the activity authorized by this permit in good condition and in conformance with the terms and conditions of this permit. You are not relieved of this requirement if you abandon the permitted activity, although you may make a good faith transfer to a third party in compliance with General Condition 4 below. Should you wish to cease to maintain the authorized activity, or should you desire to abandon it without a good faith transfer, you must obtain a modification of this permit from this office, which may require restoration of the area.
3. If you discover any previously unknown historic or archeological remains while accomplishing the activity authorized by this permit, you must immediately notify this office of what you have found. We will initiate the Federal and state coordination

required to determine if the remains warrant a recovery effort or if the site is eligible for listing in the National Register of Historic Places.

4. If you sell the property associated with this permit you must obtain the signature of the new owner on the transfer form attached to this letter and forward a copy to this office to validate the transfer of this authorization.

5. If a conditioned water quality certification has been issued for your project, you must comply with the conditions specified in the certification as special conditions to this permit.

6. You must allow a representative from this office to inspect the authorized activity at any time deemed necessary to ensure that it is being or has been accomplished in accordance with the terms and conditions of your permit.

Project Specific Special Conditions:

The following project specific special conditions are included with this verification:

1. **Reporting Address:** The Permittee shall submit all reports, notifications, documentation and correspondence required by the general and special conditions of this permit to either (not both) of the following addresses:
 - a. For electronic mail (preferred): SAJ-RD-Enforcement@usace.army.mil (not to exceed 15 MB).
 - b. For standard mail: U.S. Army Corps of Engineers, Regulatory Division, Enforcement Section, P.O. Box 4970, Jacksonville, Florida 32232-0019.

The Permittee shall reference this permit number, SAJ-2021-02359(NW-JKA), on all submittals.

2. **Commencement Notification:** Within 10 days from the date of initiating the work authorized by this permit the Permittee shall submit a completed "Commencement Notification" Form (Attachment 2).
3. **Self-Certification:** Within 60 days of completion of the work authorized by this permit, the Permittee shall complete the attached "Self-Certification Statement of Compliance" form (Attachment 3) and submit it to the Corps. In the event that the completed work deviates in any manner from the authorized work, the Permittee shall describe the deviations between the work authorized by this permit and the work as constructed on the "Self-Certification Statement of Compliance" form.

The description of any deviations on the “Self-Certification Statement of Compliance” form does not constitute approval of any deviations by the Corps.

4. **Assurance of Navigation and Maintenance:** The Permittee understands and agrees that, if future operations by the United States require the removal, relocation, or other alteration, of the structures or work herein authorized, or if, in the opinion of the Secretary of the Army or his authorized representative, said structure or work shall cause unreasonable obstruction to the free navigation of the navigable waters, the Permittee will be required, upon due notice from the U.S. Army Corps of Engineers, to remove, relocate, or alter the structural work or obstructions caused thereby, without expense to the United States. No claim shall be made against the United States on account of any such removal or alteration.
5. **Manatee Conditions:** The Permittee shall comply with the “Standard Manatee Conditions for In-Water Work – 2011” (Attachment 4). The most recent version of the Manatee Conditions must be utilized.
6. **Eastern Indigo Snake Protection Measures and Inspection:** Permittee shall comply with U.S. Fish and Wildlife Service's “Standard Protection Measures for the Eastern Indigo Snake” dated August 12, 2013, as provided in Attachment 5 of this permit. All gopher tortoise burrows, active or inactive, shall be evacuated prior to site manipulation in the vicinity of the burrow. If excavating potentially occupied burrows, active or inactive, individuals must first obtain state authorization via a Florida Fish and Wildlife Conservation Commission (FWC) Authorized Gopher Tortoise Agent permit. The excavation method selected shall minimize the potential for injury of an indigo snake. The Permittee shall follow the excavation guidance provided in the most current FWC Gopher Tortoise Permitting Guidelines found at <http://myfwc.com/gophertortoise>. If an indigo snake is encountered, the snake must be allowed to vacate the area prior to additional site manipulation in the vicinity. Holes, cavities, and snake refugia other than gopher tortoise burrows shall be inspected each morning before planned site manipulation of a particular area, and if occupied by an indigo snake, no work shall commence until the snake has vacated the vicinity of the proposed work.
7. **Jacksonville District Programmatic Biological Opinion (JAXBO):** Structures and activities authorized under this permit will be constructed and operated in accordance with all applicable PDCs contained in the JAXBO, based on the permitted activity. Failure to comply with applicable PDCs will constitute noncompliance with this permit. In addition, failure to comply with the applicable

PDCs, where a take of listed species occurs, would constitute an unauthorized take. The NMFS is the appropriate authority to determine compliance with the Endangered Species Act. The most current version of JAXBO can be accessed at the Jacksonville District Regulatory Division website in the Endangered Species section of the Sourcebook located at:

<http://www.saj.usace.army.mil/Missions/Regulatory/SourceBook.aspx>

JAXBO may be subject to revision at any time. The most recent version of these JAXBO must be utilized during the design and construction of the permitted work.

8. Cultural Resources/Historic Properties:

- a. No structure or work shall adversely affect impact or disturb properties listed in the National Register of Historic Places (NRHP) or those eligible for inclusion in the NRHP.
- b. If, during permitted activities, items that may have historic or archaeological origin are observed the Permittee shall immediately cease all activities adjacent to the discovery that may result in the destruction of these resources and shall prevent his/her employees from further removing, or otherwise damaging, such resources. The applicant shall notify both the Florida Department of State, Division of Historical Resources, Compliance Review Section at (850)-245-6333 and the Corps, of the observations within the same business day (8 hours). Examples of submerged historical, archaeological or cultural resources include shipwrecks, shipwreck debris fields (such as steam engine parts, or wood planks and beams), anchors, ballast rock, concreted iron objects, concentrations of coal, prehistoric watercraft (such as log "dugouts"), and other evidence of human activity. The materials may be deeply buried in sediment, resting in shallow sediments or above them, or protruding into water. The Corps shall coordinate with the Florida State Historic Preservation Officer (SHPO) to assess the significance of the discovery and devise appropriate actions. Project activities shall not resume without verbal and/or written authorization from the Corps.
- c. Additional cultural resources assessments may be required of the permit area in the case of unanticipated discoveries as referenced in accordance with the above Special Condition and, if deemed necessary by the SHPO or Corps, in accordance with 36 CFR 800 or 33 CFR 325, Appendix C (5). Based on the circumstances of the discovery, equity to all parties, and considerations of the public interest, the Corps may modify, suspend, or revoke the permit in accordance with 33 CFR Part 325.7. Such activity

shall not resume on non-federal lands without written authorization from the SHPO for finds under his or her jurisdiction, and from the Corps.

- d. In the unlikely event that unmarked human remains are identified on non-federal lands; they will be treated in accordance with Section 872.05 Florida Statutes. All work and ground disturbing activities within a 100-meter diameter of the unmarked human remains shall immediately cease and the Permittee shall immediately notify the medical examiner, Corps, and State Archaeologist within the same business day (8-hours). The Corps shall then notify the appropriate SHPO. Based on the circumstances of the discovery, equity to all parties, and considerations of the public interest, the Corps may modify, suspend, or revoke the permit in accordance with 33 CFR Part 325.7. Such activity shall not resume without written authorization from the SHPO and from the Corps.
9. **Archaeological Monitoring:** A professional archeologist who meets the "Archeology and Historic Preservation: Secretary of Interior's Standards and Guidelines" shall be onsite during the initial ground-disturbing activities. The professional archeologist shall be responsible for monitoring ground-disturbing construction activity within the boundaries of site 8MT0355, the Knowles Mound site, and within a 150-foot buffer of the site boundaries. Monitored areas of the construction shall also include staging areas. The construction operation must have a plan in place that specifically allows the archaeological monitor access to investigate open ditches and disturbed soils, and that allows the monitor to halt construction activities in an area if archaeological deposits are identified. Should potential, significant archaeological deposits be encountered, all work and ground disturbing activities must cease within a 150-foot diameter of the discovery to allow for proper assessment, recording, and recovery of the cultural deposits in a professional manner. The archeologist on site shall notify the Permittee, SHPO, and the Corps Regulatory Project Manager the same business day (8-hours) to assess the significance of the discovery and devise appropriate actions, including salvage operations if warranted. Upon completion of the monitoring activities, an archaeological letter must be submitted to Florida's Division of Historical Resources, along with an updated Florida Master Site File form. The archeologist shall submit notification of such action, in the form of the Cultural Resource Certification to the Corps and RD-Archeologist for inclusion in the administrative record.
10. **Fill Material:** The Permittee shall use only clean fill material for this project. The fill material shall be free from items such as trash, debris, automotive parts, asphalt, construction materials, concrete block with exposed reinforcement bars,

and soils contaminated with any toxic substance in toxic amounts, in accordance with Section 307 of the Clean Water Act.

11. **Erosion Control:** Prior to the initiation of any work authorized by this permit, the Permittee shall install erosion control measures along the perimeter of all work areas to prevent the displacement of fill material outside the work area into waters of the United States. The erosion control measures shall remain in place and be maintained until all authorized work is completed and the work areas are stabilized.
12. **Turbidity Barriers:** Prior to the initiation of any of the work authorized by this permit, the Permittee shall install floating turbidity barriers with weighted skirts that extend within 1 foot of the bottom around all work areas that are in, or adjacent to, surface waters. The turbidity barriers shall remain in place and be maintained daily until the authorized work has been completed and turbidity within the construction area has returned to ambient levels. Turbidity barriers shall be removed upon stabilization of the work area.
13. **Special Aquatic Site Boundary Identification:** Prior to the initiation of any authorized work, the Permittee shall stake the edges of the existing mangrove wetlands, every 10 feet to ensure special aquatic site boundary visibility to all construction personnel to prevent encroachment and impacts to these sensitive areas.

Jurisdictional Determination:

A jurisdiction determination was not completed with this request. Therefore, this is not an appealable action. However, you may request an approved JD, which is an appealable action, by contacting the Corps for further instruction.

This letter of authorization does not include conditions that would prevent the 'take' of a state-listed fish or wildlife species. These species are protected under sec. 379.411, Florida Statutes, and listed under Rule 68A-27, Florida Administrative Code. With regard to fish and wildlife species designated as species of special concern or threatened by the State of Florida, you are responsible for coordinating directly with the Florida Fish and Wildlife Conservation Commission (FWC). You can visit the FWC license and permitting webpage (<http://www.myfwc.com/license/wildlife/>) for more information, including a list of those fish and wildlife species designated as species of special concern or threatened. The Florida Natural Areas Inventory (<http://www.fnai.org/>) also maintains updated lists, by county, of documented occurrences of those species.


This letter of authorization does not give absolute Federal authority to perform the work as specified on your application. The proposed work may be subject to local building restrictions mandated by the National Flood Insurance Program. You should contact your local office that issues building permits to determine if your site is located in a flood-prone area, and if you must comply with the local building requirements mandated by the National Flood Insurance Program.

This letter of authorization does not preclude the necessity to obtain any other Federal, State, or local permits, which may be required.

Thank you for your cooperation with our permit program. The Corps' Jacksonville District Regulatory Division is committed to improving service to our customers. We strive to perform our duty in a friendly and timely manner while working to preserve our environment. We invite you to complete our automated Customer Service Survey at <https://regulatory.ops.usace.army.mil/customer-service-survey/>. Please be aware this Internet address is case sensitive and you will need to enter it exactly as it appears above. Your input is appreciated – favorable or otherwise.

Should you have any questions related to this NWP verification or have issues accessing the documents reference in this letter, please contact Jerilyn Ashworth at the letterhead address above, via telephone at 561-472-3516, or via e-mail at Jerilyn.Ashworth@usace.army.mil.

Sincerely,

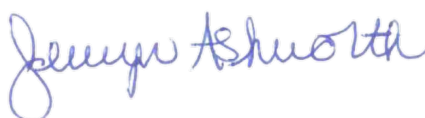

Jerilyn Ashworth
Project Manager

Enclosures

Cc:

Gina Colonna, gcolonna@gocaptec.com

DEPARTMENT OF THE ARMY PERMIT TRANSFER REQUEST

DA PERMIT NUMBER: SAJ-2021-02359(NW-JKA)

When the structures or work authorized by this permit are still in existence at the time the property is transferred, the terms and conditions of this permit will continue to be binding on the new owner(s) of the property. Although the construction period for works authorized by Department of the Army permits is finite, the permit itself, with its limitations, does not expire.

To validate the transfer of this permit and the associated responsibilities associated with compliance with its terms and conditions, have the transferee sign and date below and mail to the U.S. Army Corps of Engineers, Enforcement Section, Post Office Box 4970, Jacksonville, FL 32232-0019 or submit via electronic mail to: SAJ-RD-Enforcement@usace.army.mil (not to exceed 15 MB).

(TRANSFEREE-SIGNATURE)

(SUBDIVISION)

(DATE)

(LOT)

(BLOCK)

(NAME-PRINTED)


(STREET ADDRESS)

(MAILING ADDRESS)

(CITY, STATE, ZIP CODE)



R 41 E

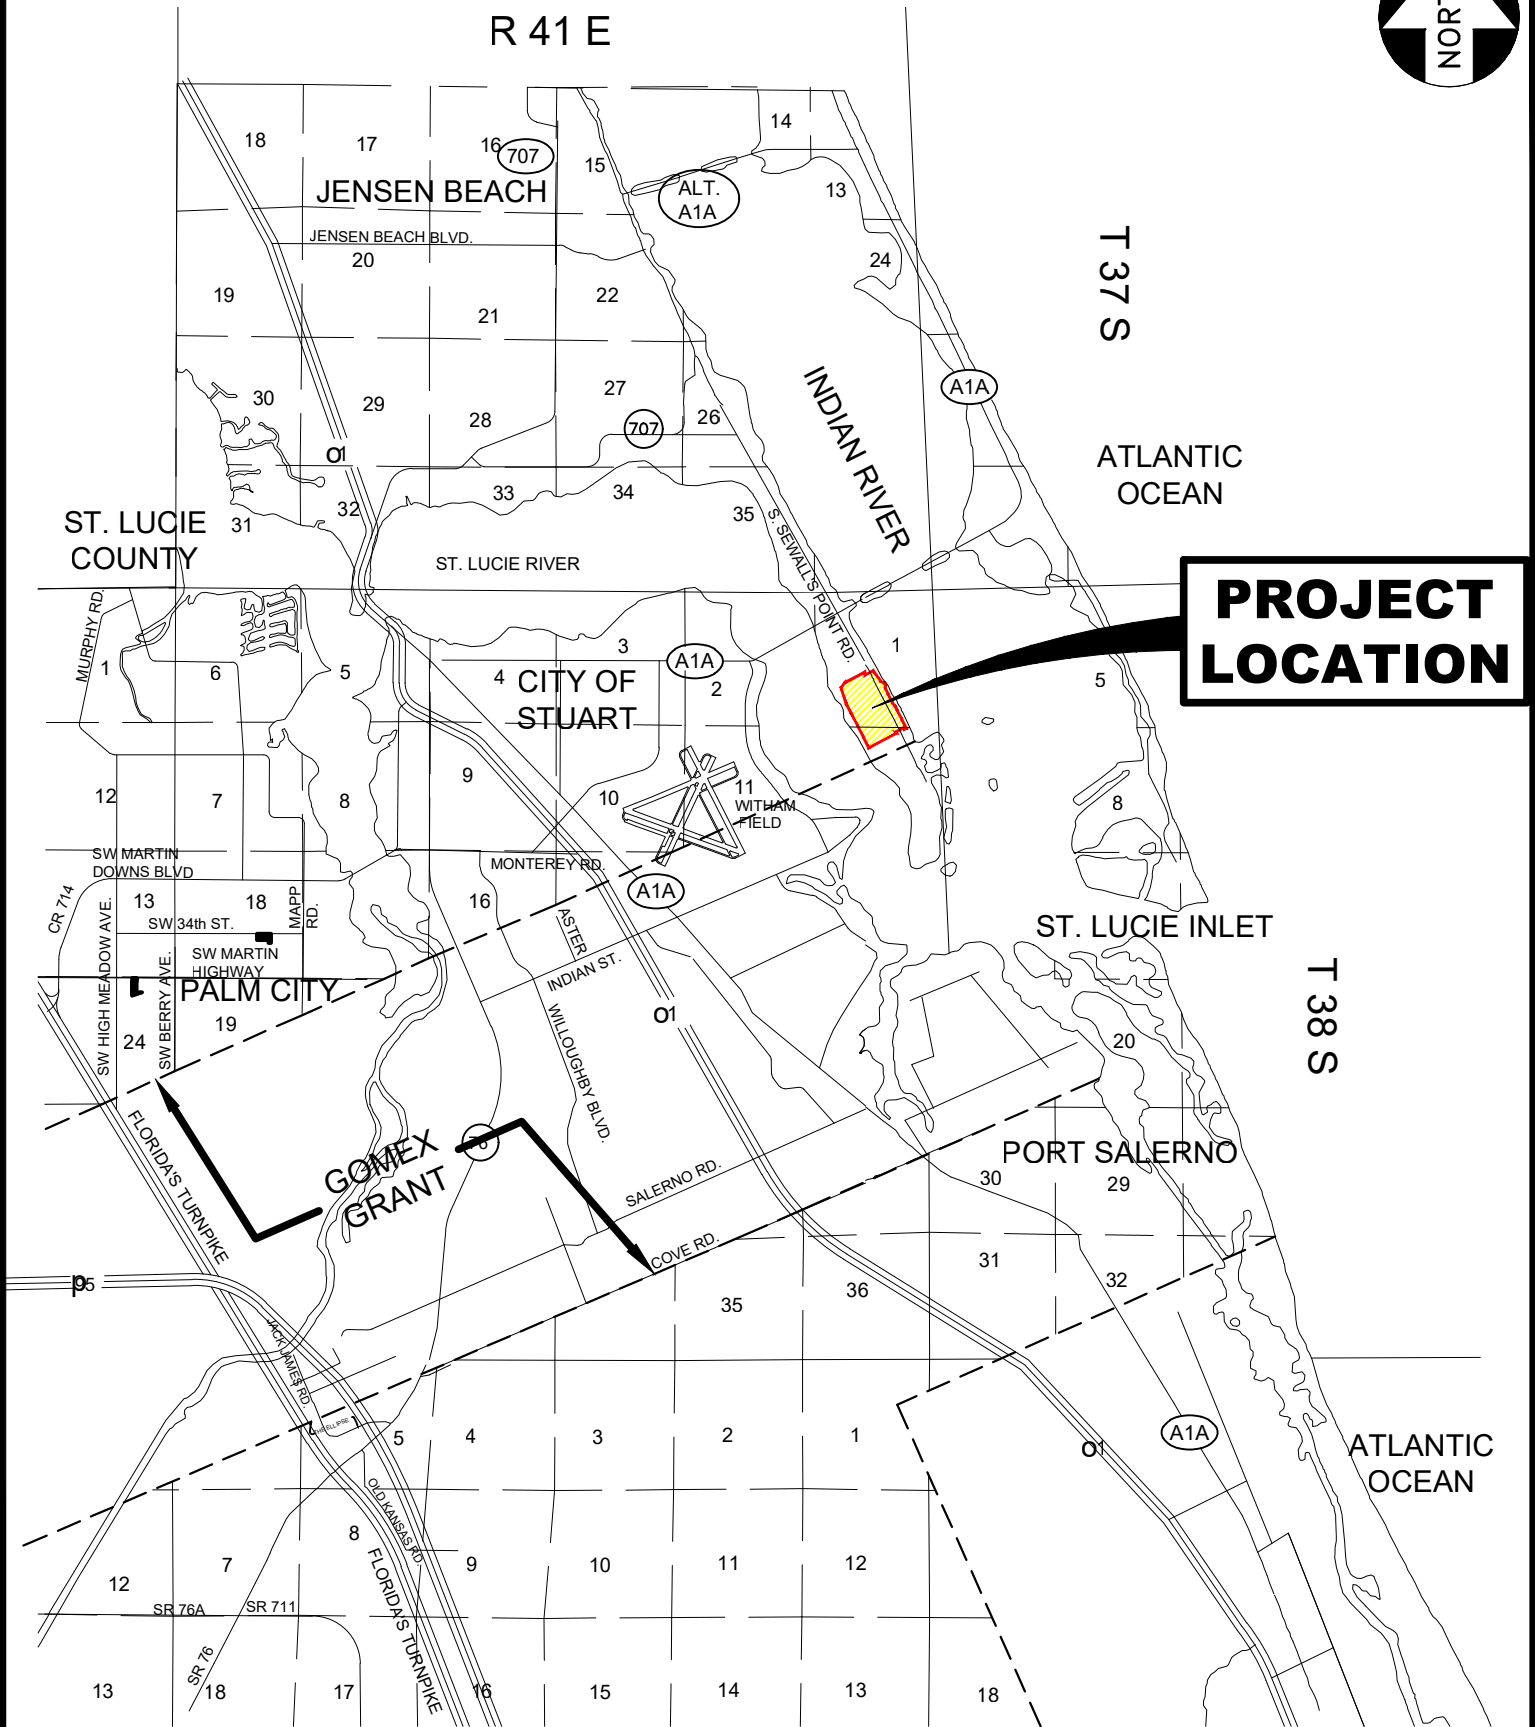

**PROJECT
LOCATION**



• Joseph W. Capra
301 N.W. Flagler Ave
Stuart, Florida 34994
P.E. No. 37638
Phone: (772) 692-4344
Fax: (772) 692-4341

Engineering Business
No. EB-007657

DATE:	4/27/21
DRAWN BY:	ECT
DESIGNED BY:	HLT
CHECKED BY:	JWC
PROJECT No.:	023.127.3
HORZ. SCALE:	NTS
VERT. SCALE:	NTS
CADD FILE:	


**SOUTH SEWALL'S POINT
ROADWAY IMPROVEMENTS**
TOWN OF SEWALL'S POINT

EXHIBIT 1 - LOCATION MAP

**SCALE
VERIFICATION**

0 ——— 0.5
SOLID BAR IS EQUAL TO HALF
AN INCH ON ORIGINAL
DRAWING. ADJUST ALL
SCALED DIMENSIONS
ACCORDINGLY

Sheet No. 1 of 1

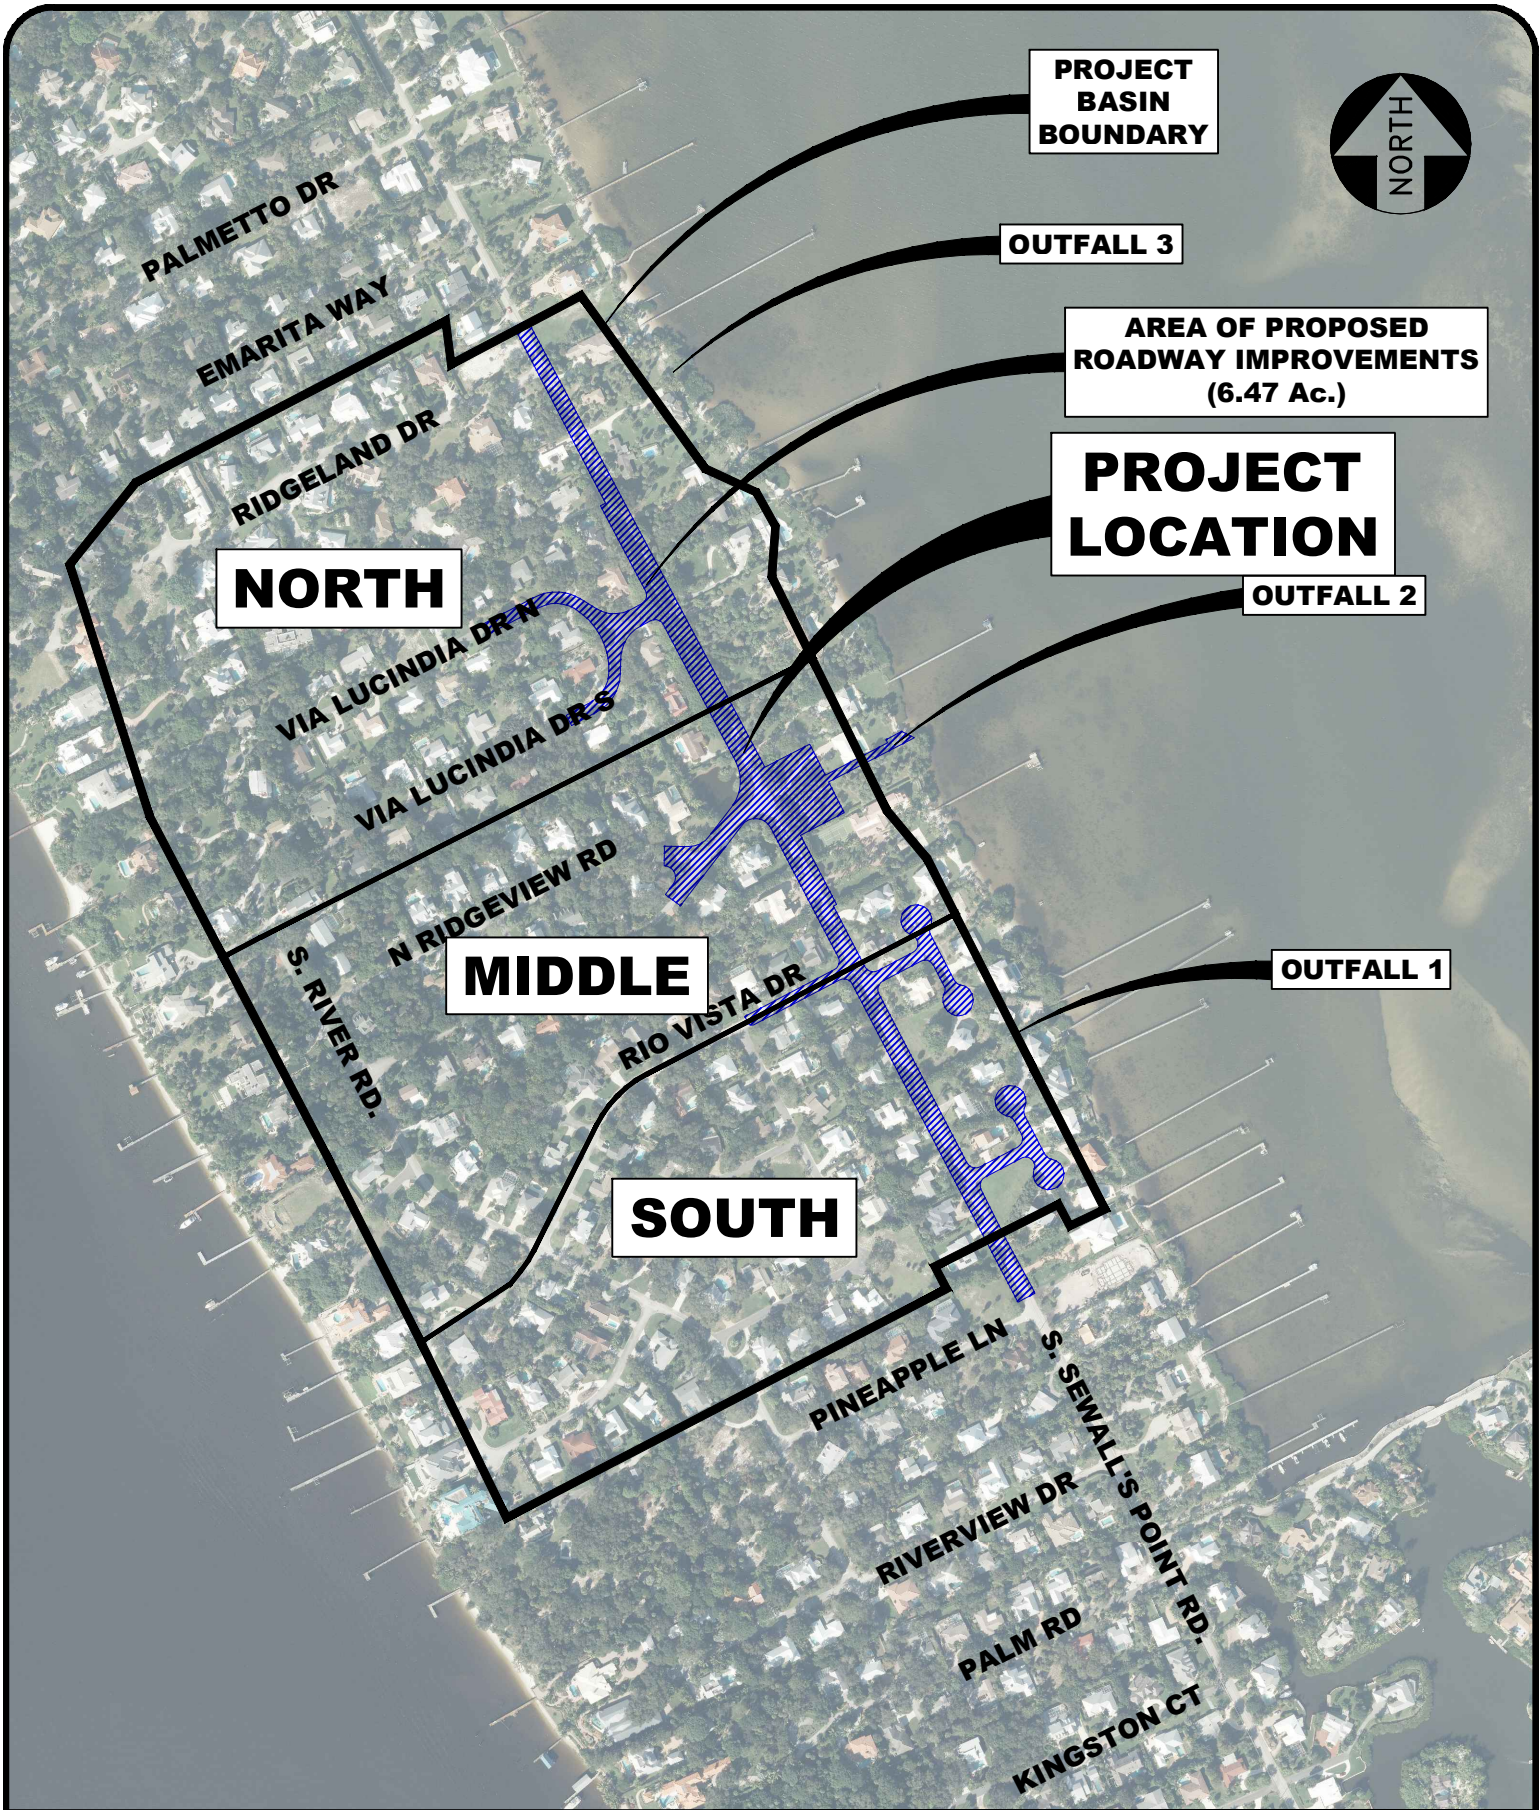

**PROJECT
BASIN
BOUNDARY**



OUTFALL 3

**AREA OF PROPOSED
ROADWAY IMPROVEMENTS
(6.47 Ac.)**

**PROJECT
LOCATION**

OUTFALL 2

NORTH

MIDDLE

SOUTH

OUTFALL 1

PALMETTO DR
EMARITA WAY

RIDGELAND DR

VIA LUCINDIA DR N
VIA LUCINDIA DR S

S. RIVER RD.
N RIDGEVIEW RD

RIO VISTA DR

PINEAPPLE LN
RIVERVIEW DR
S. SEWALL'S POINT RD.
PALM RD
KINGSTON CT



• Joseph W. Capra
301 N.W. Flagler Ave
Stuart, Florida 34994
P.E. No. 37638
Phone: (772) 692-4344
Fax: (772) 692-4341

Engineering Business
No. EB-007657

DATE:	4/27/21
DRAWN BY:	ECT
DESIGNED BY:	HLT
CHECKED BY:	JWC
PROJECT No.:	023.127.3
HORZ. SCALE:	NTS
VERT. SCALE:	NTS
CADD FILE:	

**SOUTH SEWALL'S POINT
ROADWAY IMPROVEMENTS**
TOWN OF SEWALL'S POINT

EXHIBIT 2 - BASIN/SUB-BASIN MAP

**SCALE
VERIFICATION**
0 ——— 0.5
SOLID BAR IS EQUAL TO HALF
AN INCH ON ORIGINAL
DRAWING, ADJUST ALL
SCALED DIMENSIONS
ACCORDINGLY



FEMA
National Flood Insurance Program

NATIONAL FLOOD INSURANCE PROGRAM
FLOOD INSURANCE RATE MAP
MARTIN COUNTY, FLORIDA
and Incorporated Areas
PANEL 154 OF 527

Panel Contains:
COMMUNITY
MARTIN COUNTY
SEWALL'S POINT, TOWN OF
STUART, CITY OF

NUMBER	PANEL	SUFFIX
120161	0154	H
120164	0154	H
120165	0154	H

VERSION NUMBER
2.3.3.2
MAP NUMBER
12085C0154H
MAP REVISED
FEBRUARY 19, 2020

FLOOD HAZARD INFORMATION

SEE FIS REPORT FOR DETAILED LEGEND AND INDEX MAP FOR FIRM PANEL LAYOUT
THE INFORMATION DEPICTED ON THIS MAP AND SUPPORTING DOCUMENTATION ARE ALSO AVAILABLE IN DIGITAL FORMAT AT [HTTPS://MSC.FEMA.GOV](https://MSC.FEMA.GOV)

SPECIAL FLOOD HAZARD AREAS	OTHER AREAS OF FLOOD HAZARD	OTHER AREAS	GENERAL STRUCTURES	OTHER FEATURES
Without Base Flood Elevation (BFE) Zone A, V, VE	0.2% Annual Chance Flood Hazard, Areas of 1% annual chance flood with average depth less than one foot or with drainage areas of less than one square mile Zone X	Area of Minimal Flood Hazard Zone X	Channel, Culvert, or Storm Sewer	Limit of Study
With BFE or Depth Zone AE, AD, AH, VE, AR	Future Conditions 1% Annual Chance Flood Hazard Zone X	Area of Undetermined Flood Hazard Zone D	Levee, Dike, or Floodwall	Jurisdiction Boundary
Regulatory Floodway	Area with Reduced Flood Risk due to Levee See Notes, Zone X		Cross Sections with 1% Annual Chance Water Surface Elevation	
0.2% Annual Chance Flood Hazard, Areas of 1% annual chance flood with average depth less than one foot or with drainage areas of less than one square mile Zone X	Area with Flood Risk due to Levee Zone D		Coastal Transect	
Future Conditions 1% Annual Chance Flood Hazard Zone X			Coastal Transect Baseline	
Area with Reduced Flood Risk due to Levee See Notes, Zone X			Profile Baseline	
Area with Flood Risk due to Levee Zone D			Hydrographic Feature	
Area of Minimal Flood Hazard Zone X			Base Flood Elevation Line (BFE)	
Area of Undetermined Flood Hazard Zone D				

NOTES TO USERS

For information and questions about this Flood Insurance Rate Map (FIRM), available products associated with this FIRM including historic versions, the current map date for each FIRM panel, how to order products, or the National Flood Insurance Program (NFIP) in general, please call the FEMA Map Information eXchange at 1-877-FEMA-MAP (1-877-336-2671) or visit the FEMA Flood Map Service Center website at <https://mfc.fema.gov>. Available products may include previously issued Letters of Map Change, a Flood Insurance Study Report, and/or digital versions of this map. Many of these products can be ordered or obtained directly from the website.

Consolidates adjacent land on adjacent FIRM panels (last update) a current copy of the adjacent panel as well as the current FIRM index. These may be ordered directly from the Flood Map Service Center at the number listed above.

For community and countywide map dates refer to the Flood Insurance Study Report for the jurisdiction.

To determine if flood insurance is available in this community, contact your insurance agent or call the National Flood Insurance Program at 1-800-438-6620.

Base map information shown on this FIRM was provided in digital format by the Martin County Information Technology Services Department, dated 2003, 2012 and 2015; the Florida Department of Transportation, dated 2014, 2015 and 2016; the U.S. Geological Survey, dated 2008; and the U.S. Department of Agriculture, dated 2016.


LIMIT OF MODERATE WAVE ACTION: Zone AE has been divided by a Limit of Moderate Wave Action (LMWA). The LMWA represents the approximate landward limit of the 1.5-foot breaking wave. The effects of wave hazards between Zone VE and the LMWA (or between the shoreline and the LMWA for areas where Zone VE is not identified) will be similar to, but less severe than, those in the Zone VE.

Limit of Moderate Wave Action (LMWA)

Coastal Barrier Resources System (CBRS) areas and "otherwise protected areas" (OPAs) are no longer shown on this map panel, but still may be present in this community. Current information on these areas is provided by the U.S. Fish & Wildlife Service (FWS). NFIP flood insurance is not available within CBRS areas for structures that are built or substantially improved on or after the dates indicated by FWS. Users should reference the most up-to-date information provided by FWS to determine NFIP insurance eligibility. The official maps and additional information regarding CBRS areas are provided on the FWS website at www.fws.gov/cbrs. FEMA also includes the official boundaries from FWS on our interactive and dynamic flood maps available through the FEMA Map Service Center.



EXHIBIT 3 – FEMA FLOOD MAP
023.127 – South Sewall's Point Roadway Improvements Phase 3

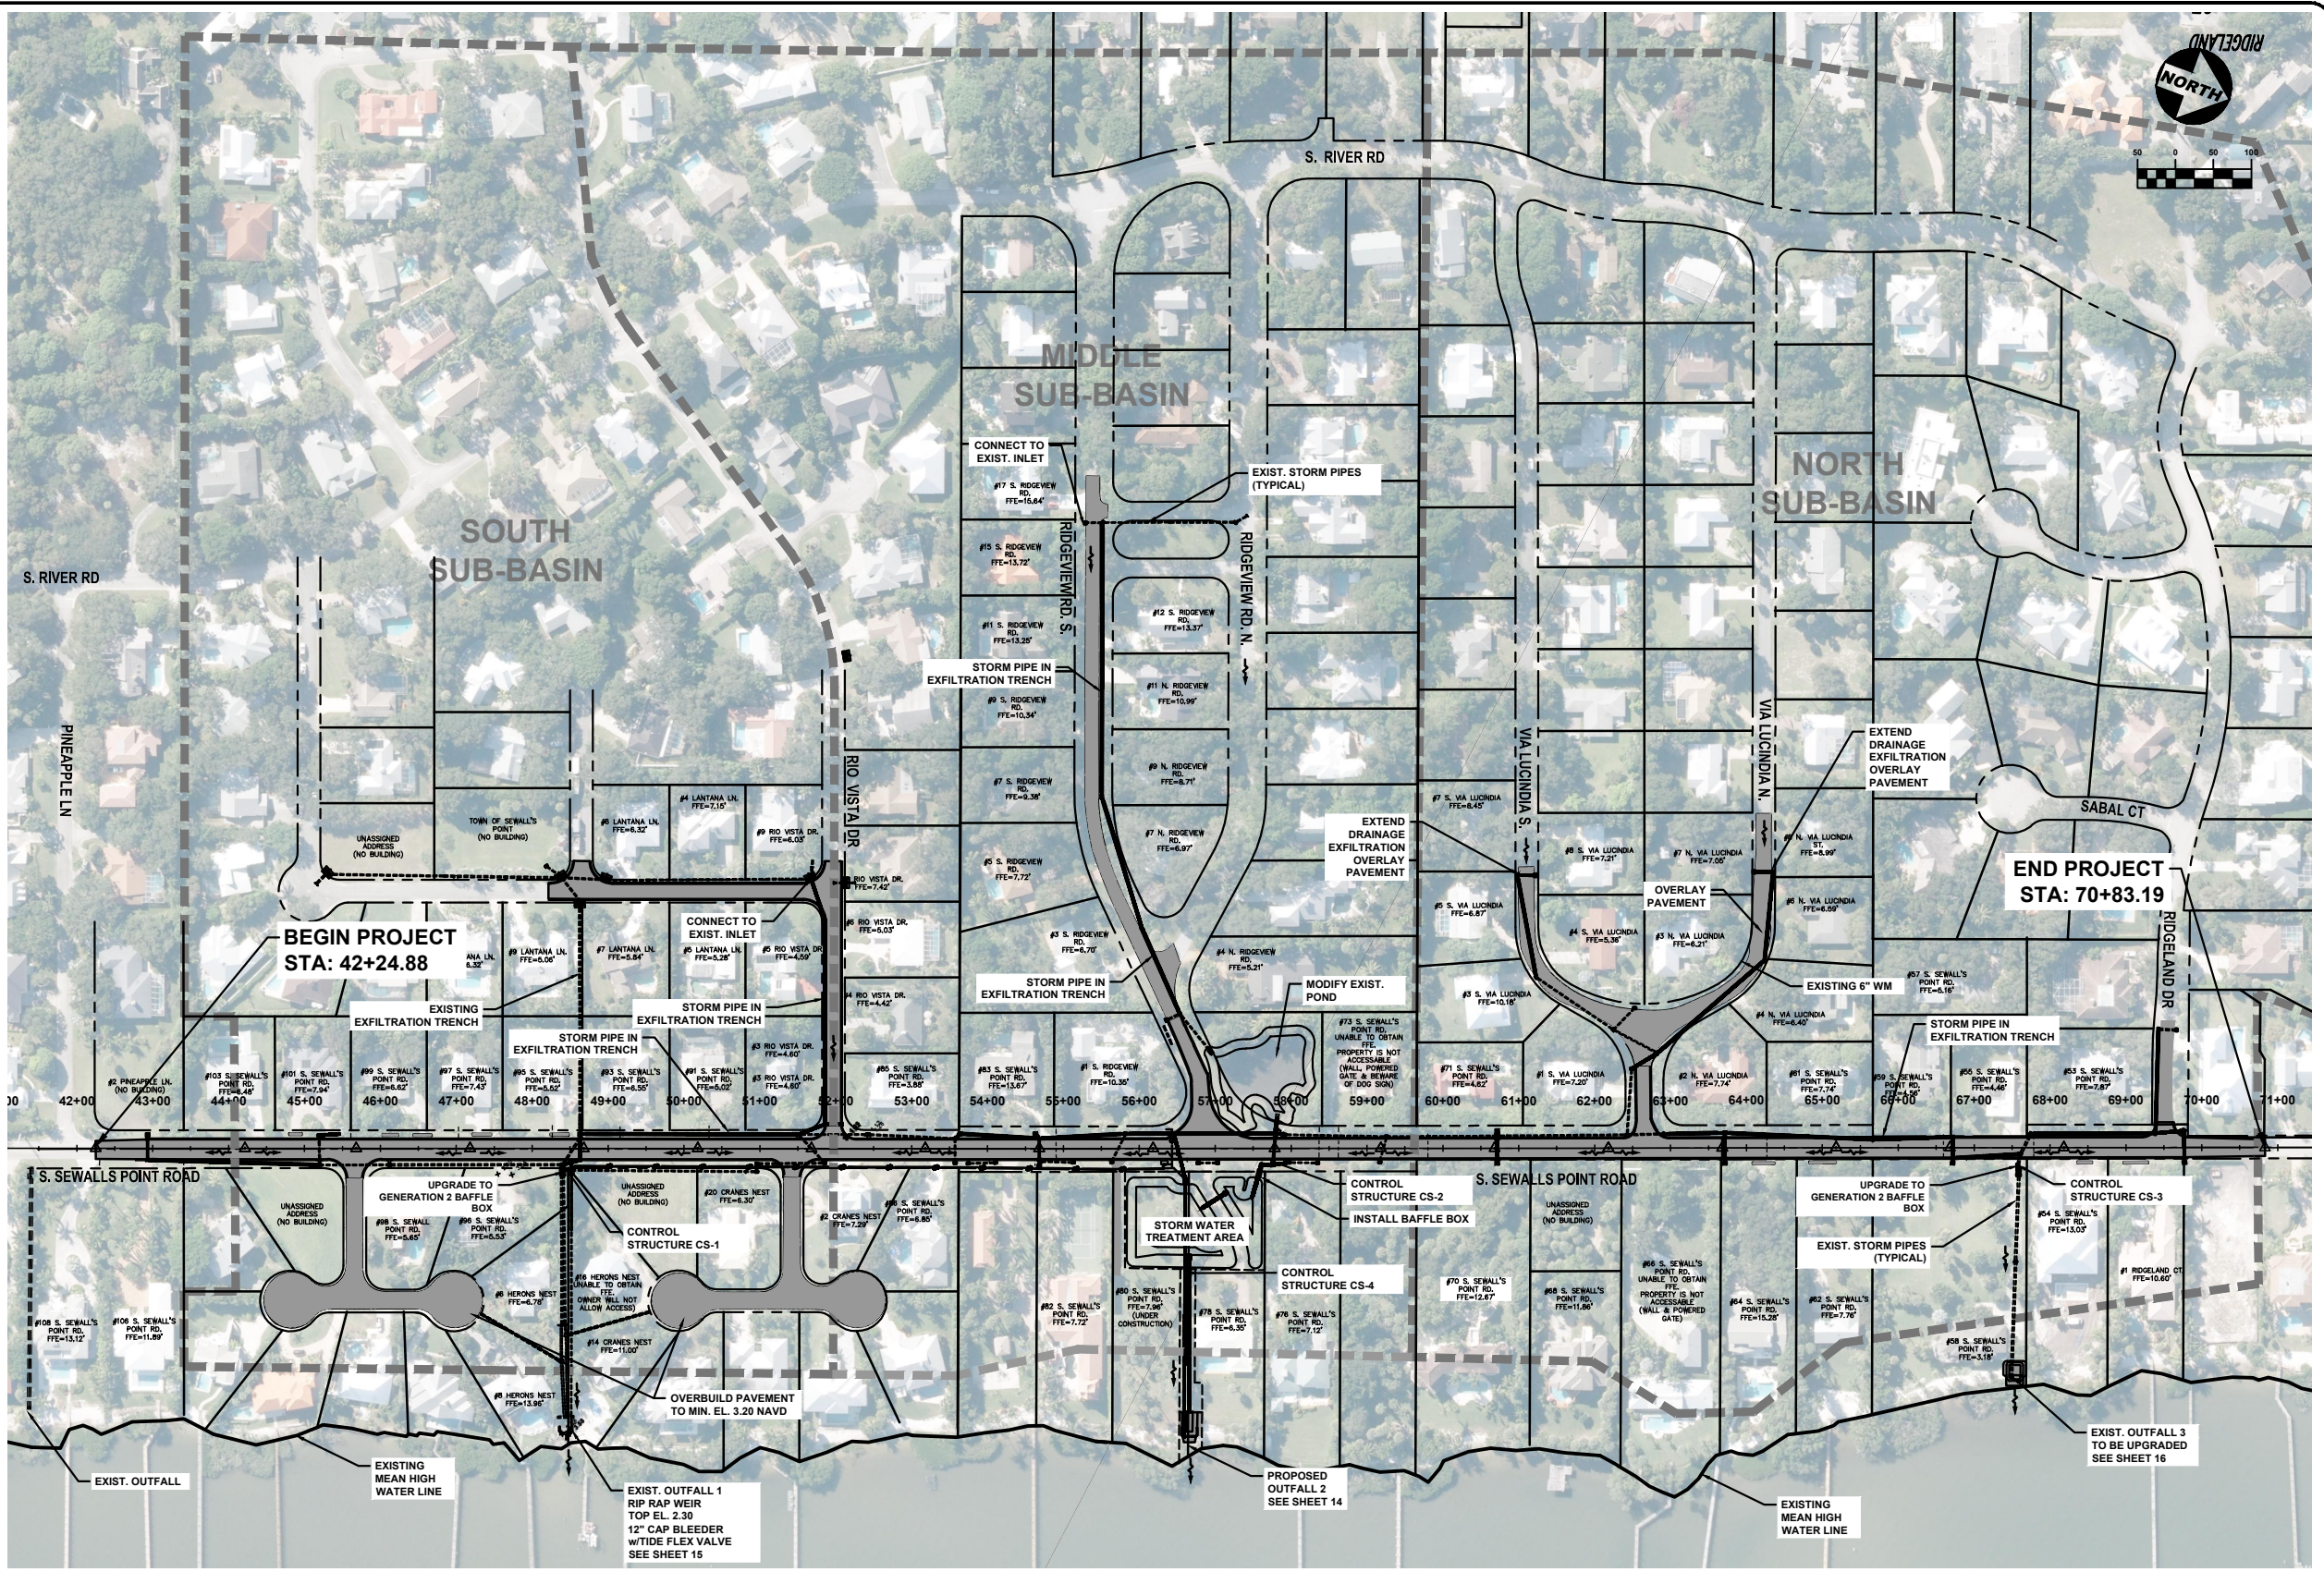

301 N.W. Flagler Ave.
 Stuart, Florida 34994
 Phone: (772) 882-4344
 Fax: (772) 882-4341

Engineering Business
 No. EB-0070957
 Civil Engineering Professionals

DATE: 06/21/21
DRAWN BY: MOB
DESIGNED BY: JLT
CHECKED BY: JMC
PROJECT NO.: 023-127.3
HORIZ. SCALE: 1" = 100'
VERT. SCALE: 1" = 100'
CADD FILE:

NO.	DATE	BY	REVISIONS
1	10-1-21	MOB	100% PLANS





SCALE	1
VERIFICATION	1
SOLID BAR IS EQUAL TO ONE INCH ON DIMENSIONS ADJUST ALL SCALED DIMENSIONS ACCORDINGLY	

S. SEWALLS POINT RD. IMPROVEMENTS - PHASE 3
 TOWN OF SEWALLS POINT - FLORIDA
EXHIBIT 3: OVERALL DRAINAGE PLAN



Joseph W. Capra
 301 N.W. Flagler Ave.
 Stuart, Florida 34994
 P.E. No. 37638

NOTES:
 THESE PLANS ARE IN ENGLISH UNITS
 ALL ELEVATIONS HEREIN REFERENCE N.A.S.D. 1988 DATUM. ADD 1.48 FEET TO CONVERT TO N.G.V.D. 1929 DATUM. ALL CONSTRUCTION IS TO BE IN ACCORDANCE WITH FLORIDA DEPARTMENT OF TRANSPORTATION STANDARDS AND SPECIFICATIONS.

LEGEND
 = CONSTRUCT PAVEMENT, OVERLAY AND OVER BUILD
 = DRAINAGE SYSTEM

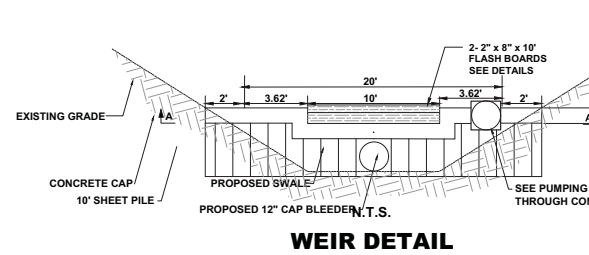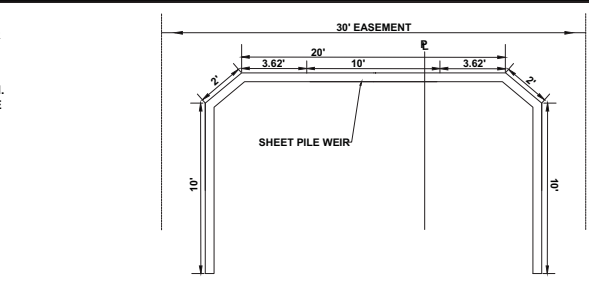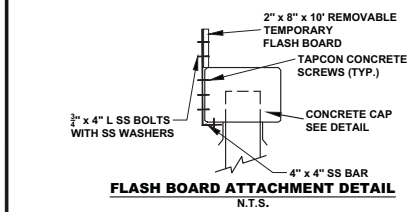
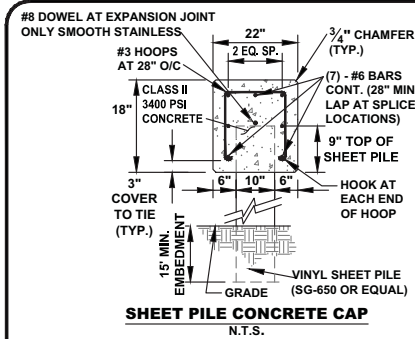


NOTE: CONCRETE COLLAR TO BE INSTALLED ON BOTH THE BLEEDER PIPE AND THE PUMPING DISCHARGE PIPE

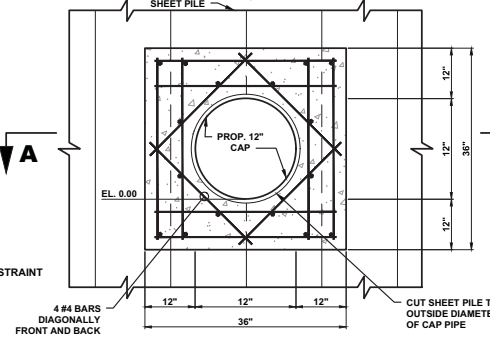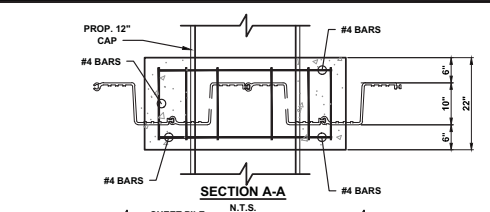


PUMP DATA



MANUFACTURER,	MODY DEWATERING PUMP (SALTWATER RESISTANCE)						
MOD. No.	G702TM	HP,	16	TDH	17.4 FEET	GPM	1083.6
VOLTS,	240		3 PHASE,	60 HERTZ			
OPERATING CONDITIONS:		PUMP ON EL. 2.80 NAVD		PUMP OFF EL. 2.25 NAVD			
PUMP MAYBE REPLACED BY APPROVED EQUAL							

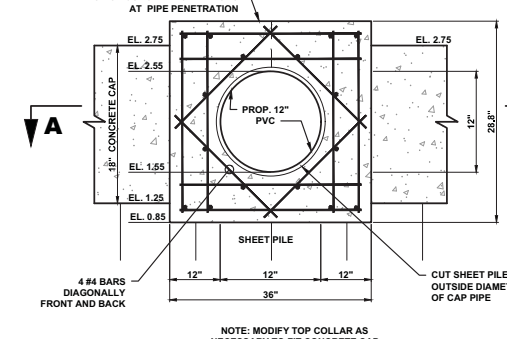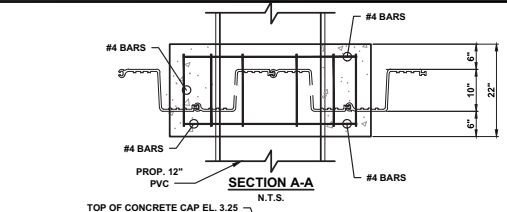

PUMPING PIPE PENETRATION THROUGH CONCRETE CAP DETAIL


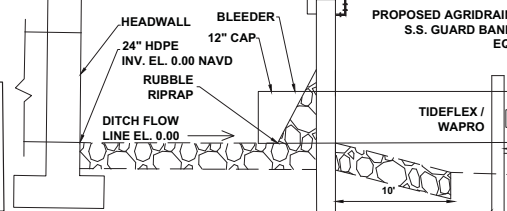


PUMPING PIPE PENETRATION THROUGH CONCRETE CAP DETAIL

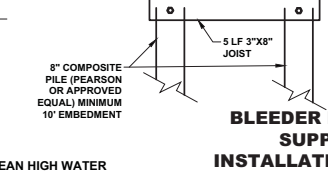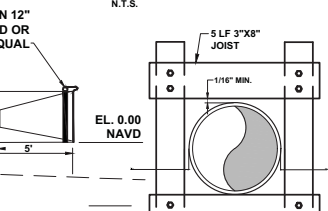

- NOTES:**
1. INSTALLATION SHALL BE IN ACCORDANCE WITH SECTION 530-1 OF THE FDOT SPECIFICATIONS. THE AREAS TO RECEIVE RIPRAP SHALL BE LINED WITH FILTER FABRIC AND 6" INCHES OF BEDDING STONE. ROCK RIPRAP SHALL BE PLACED IN 2 LAYERS FOR A TOTAL DEPTH OF 24" TO PRODUCE A REASONABLY WELL GRADED MASS OF STONE WITH THE MINIMUM PRACTICAL PERCENTAGE OF VOIDS.
 2. THE ROCK RIPRAP SHALL BE BROKEN STONE CONFORMING TO SECTION 530-2.1.3 OF THE FDOT SPECIFICATIONS. BROKEN CONCRETE SHALL NOT BE ALLOWED.
 3. THE BEDDING STONE SHALL CONFORM TO SECTION 801-1 OF THE FDOT SPECIFICATIONS FOR NUMBER 4 COURSE AGGREGATE.
 4. THE CONTRACTOR SHALL USE GEOTEXTILE AMOCO FABRIC TYPE 2044 OR EQUAL NON-BIODEGRADABLE.
- TYPICAL RIPRAP INSTALLATION**
N.T.S.

- CONTROL PANEL NOTES:**
1. EACH STATION IS LEVEL CONTROL WITH FLOAT SWITCHES AT ON AND OFF ELEVATIONS NOTED IN PUMP DATA FOR EACH.
 2. NO PHASE MONITOR.
 3. NO HIGH LEVEL CONDITION ALARM.
 4. CONTROL PANELS FOR EACH PUMP WILL OPERATE INDEPENDENTLY WITH FLOATS SET AT APPROPRIATE LEVELS FOR EACH.
 5. PILOT DEVICES REQUIRED ARE A HAND-OFF-AUTO SWITCH, PUMP RUNNING LIGHT, PUMP FAULT LIGHT, AND RUNTIME HOURS METER.
 6. AN INTERIOR LED LIGHT IS REQUIRED.
 7. PANEL SHALL HAVE 4X RATING 316 S.S. SIZED TO FIT ALL COMPONENTS AND AREA FOR FUTURE EXPANSION OF SCADA INPUTS.
 8. PANEL SHALL HAVE A 42KAIC RATING.

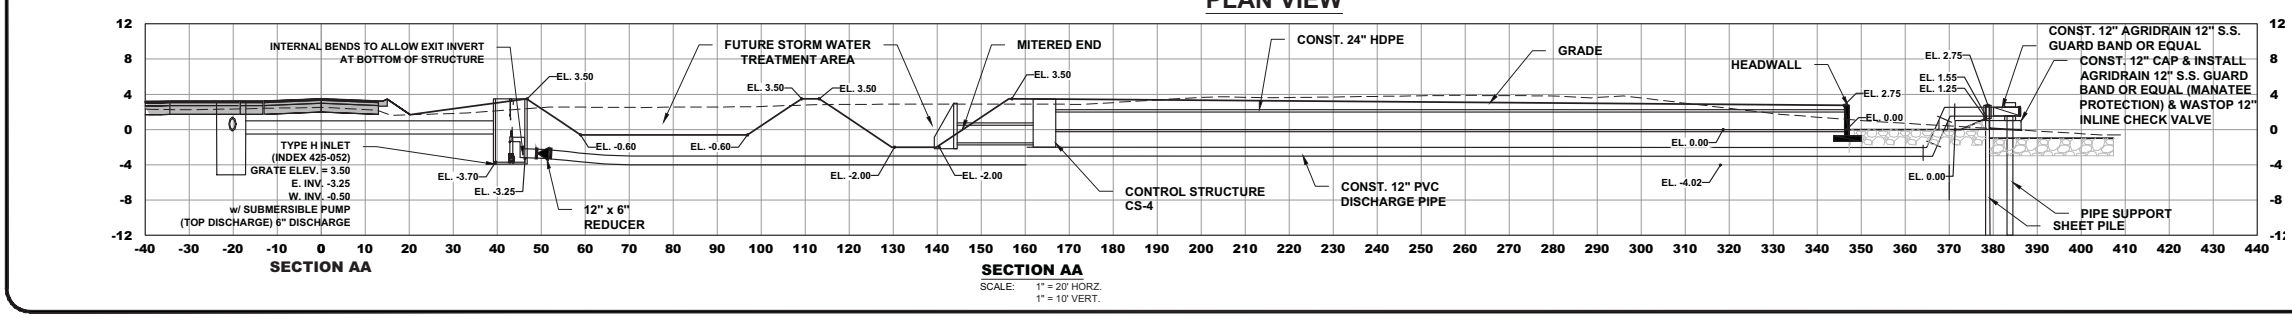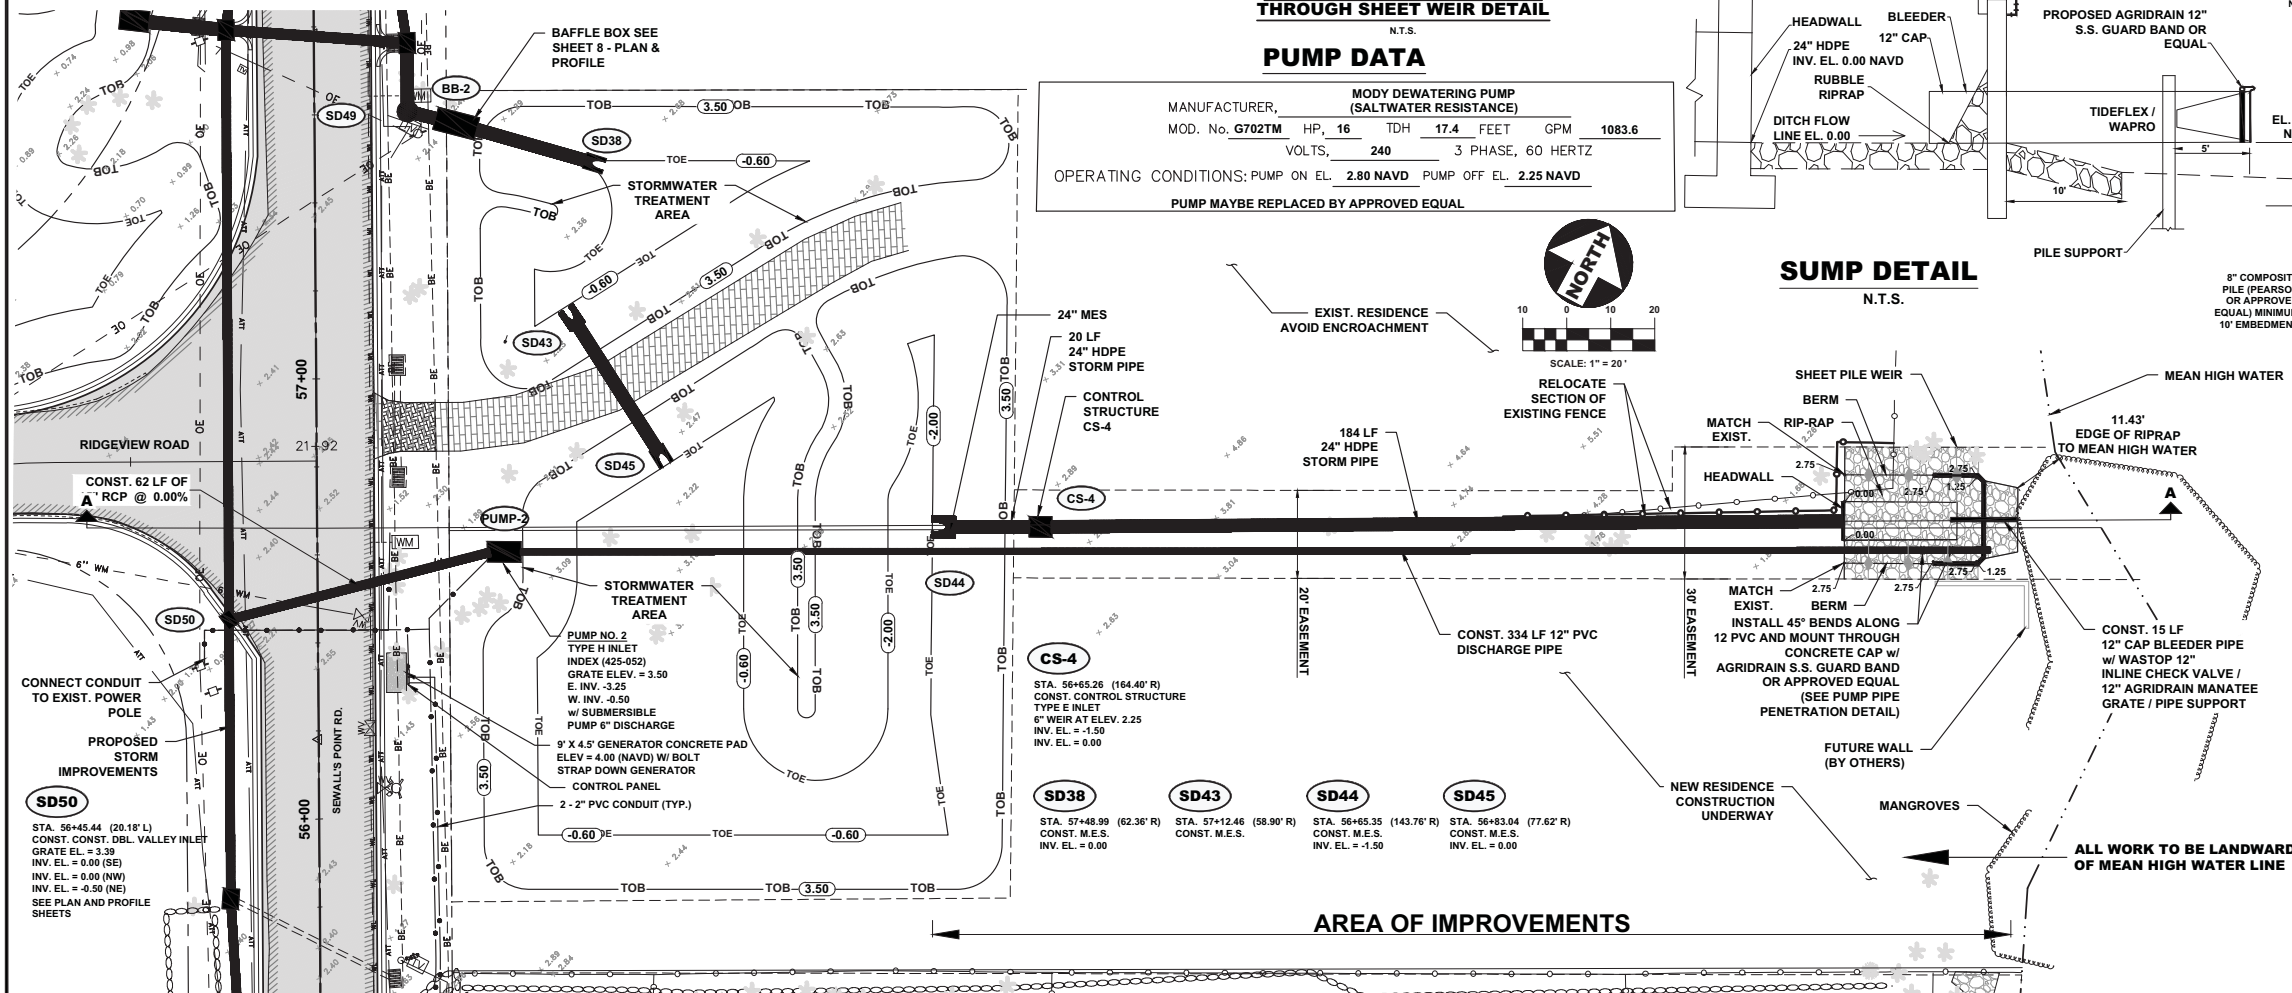

100% PLANS
10-1-21



301 N.W. Flagler Ave.
Stuart, Florida 34994
Phone: (772) 892-4344
Fax: (772) 892-4341

CAPTEC
Engineering, Inc.

Civil Engineering Professionals

DATE: 1-2-21
DRAWN BY: MJB
DESIGNED BY: HLT
CHECKED BY: JMC
PROJECT No.: 023-127.3
HORIZ. SCALE: 1" = 20'
VERT. SCALE: 1" = 10'
CADD FILE:







NO.	DATE	BY	REVISIONS
1	10-1-21	MJB	100% PLANS

SCALE VERIFICATION
SOLID BAR IS EQUAL TO ONE INCH ON ORIGINAL DRAWING. ADJUST ALL SCALED DIMENSIONS ACCORDINGLY.

S. SEWALL'S POINT RD. IMPROVEMENTS - PHASE 3
TOWN OF SEWALL'S POINT - FLORIDA
EXHIBIT 3A:
STORMWATER TREATMENT AREA AND OUTFALL

Joseph W. Capra
301 N.W. Flagler Ave.
Stuart, Florida 34994
P.E. No. 37638

Printed Date:
JOB No.: 023-127.3
SHEET
14 OF 24

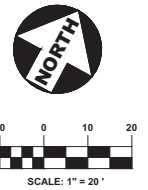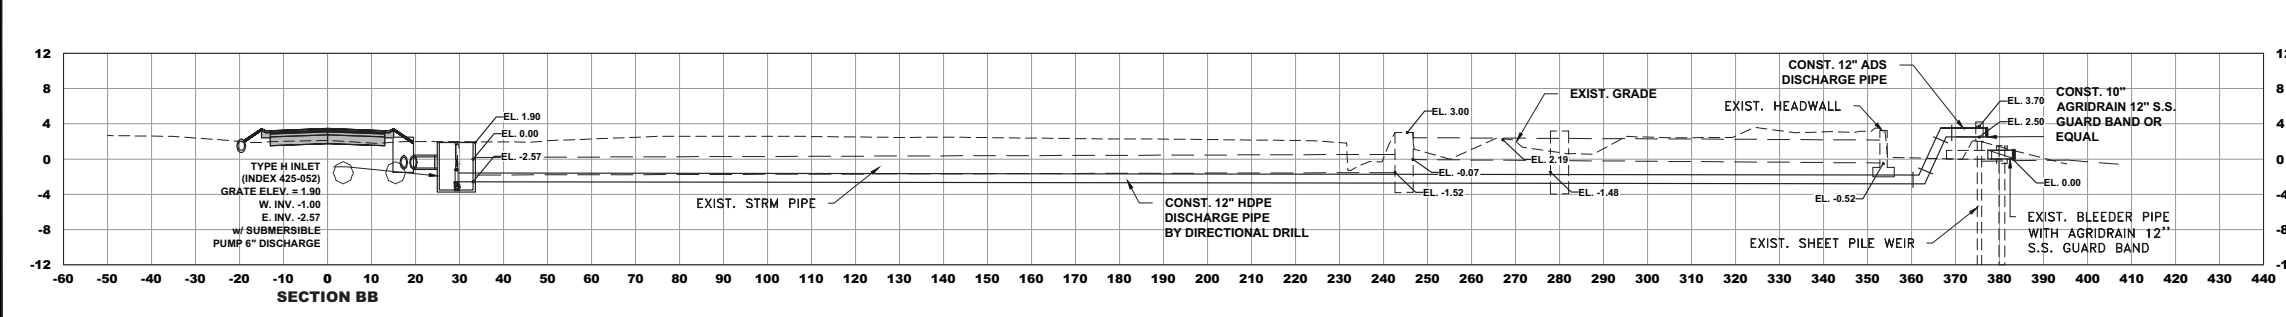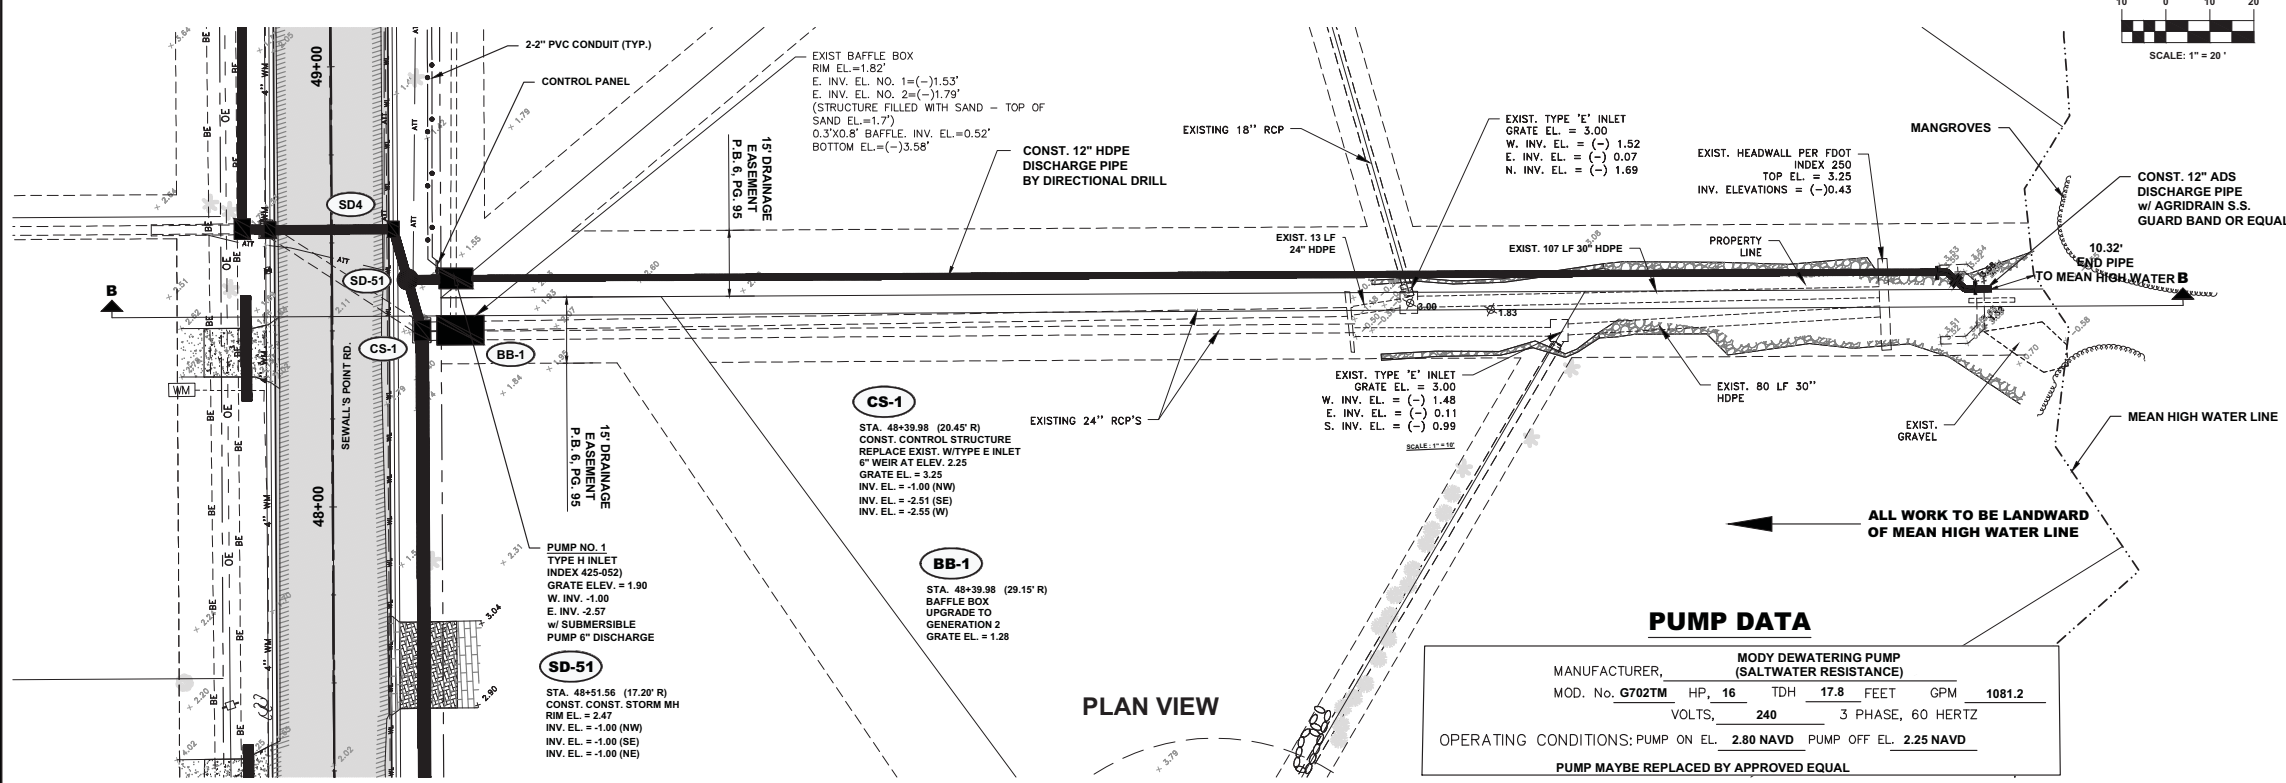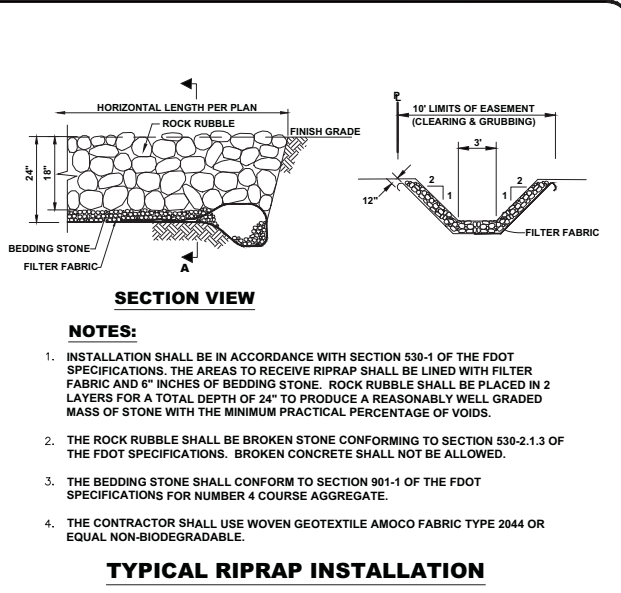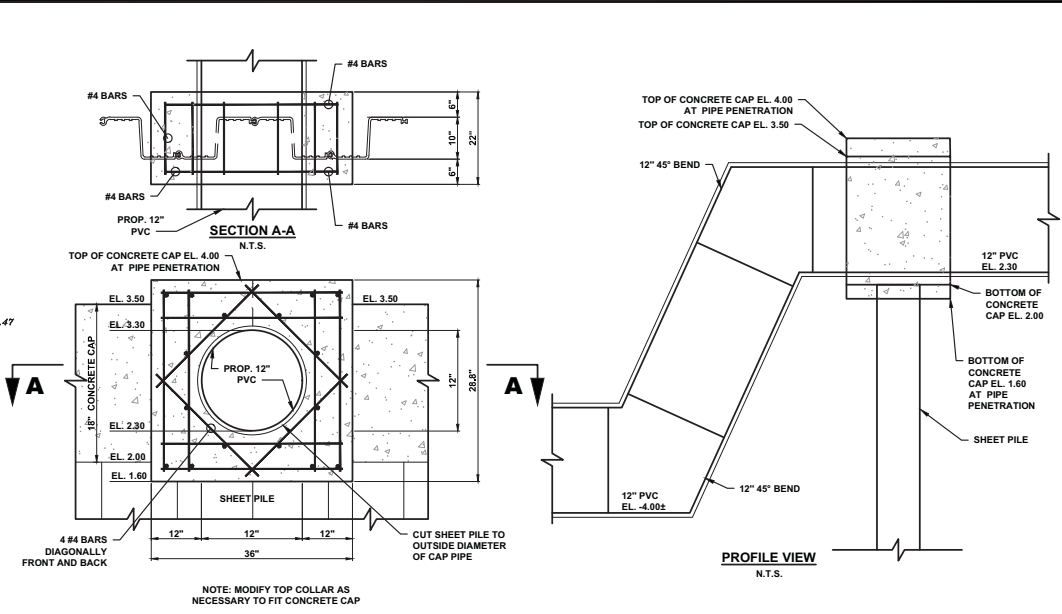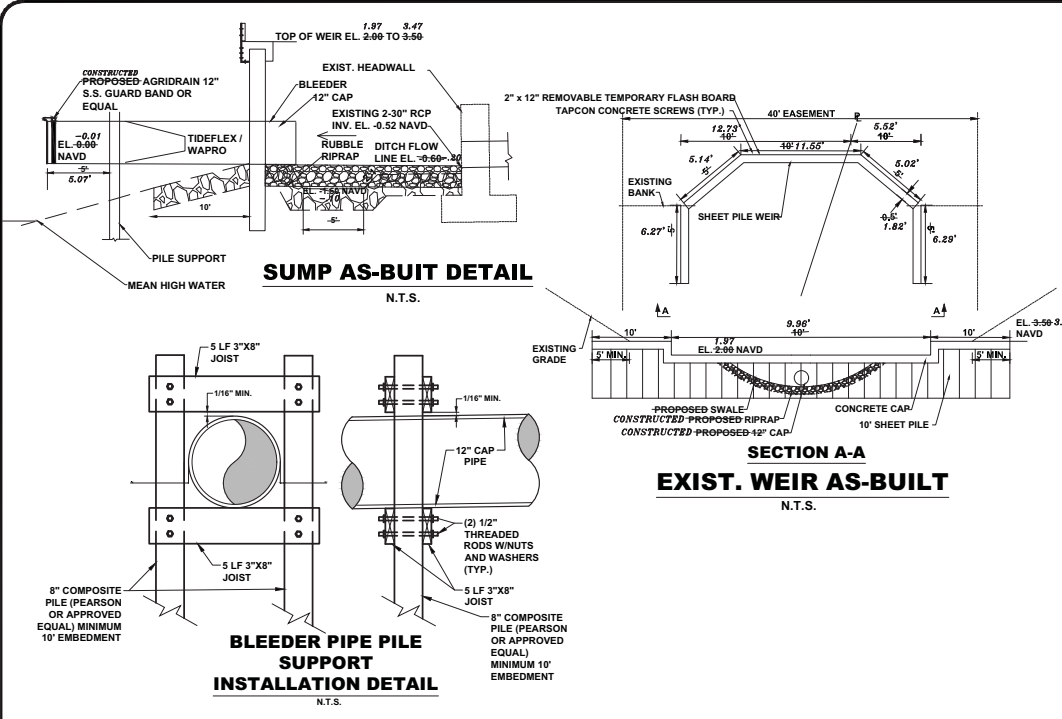

LEGEND

- [Symbol] = CONSTRUCT PAVEMENT AND OVER BUILD
- [Symbol] = ROADWAY DRAINAGE SYSTEM
- [Symbol] = PIPE WITH EXFILTRATION
- [Symbol] = DRAINAGE FLOW DIRECTION ARROW
- [Symbol] = EXISTING MAILBOX
- [Symbol] = EXISTING WATER METER
- [Symbol] = EXISTING VALVE
- [Symbol] = EXISTING FIRE HYDRANT
- [Symbol] = EXISTING LIGHT
- [Symbol] = EXISTING UTILITY POLE
- [Symbol] = EXISTING BURIED TELEPHONE
- [Symbol] = EDGE OF MANGROVE OVERHANG DRIP LINE

- CONTROL PANEL NOTES:**
- EACH STATION IS LEVEL CONTROL WITH FLOAT SWITCHES AT ON AND OFF ELEVATIONS NOTED IN PUMP DATA FOR EACH.
 - NO PHASE MONITOR.
 - NO HIGH LEVEL CONDITION ALARM.
 - CONTROL PANELS FOR EACH PUMP WILL OPERATE INDEPENDENTLY WITH FLOATS SET AT APPROPRIATE LEVELS FOR EACH.
 - PILOT DEVICES REQUIRED ARE A HAND-OFF-AUTO SWITCH, PUMP RUNNING LIGHT, PUMP FAULT LIGHT, AND RUNTIME HOURS METER.
 - AN INTERIOR LED LIGHT IS REQUIRED.
 - PANEL SHALL HAVE 4X RATING 316 S.S. SIZED TO FIT ALL COMPONENTS AND AREA FOR FUTURE EXPANSION OF SCADA INPUTS.
 - PANEL SHALL HAVE A 4ZKAIC RATING.

CAPTEC Engineering, Inc.
Civil Engineering Professionals

301 N.W. Flagler Ave.
Stuart, Florida 34994
Phone: (772) 892-4344
Fax: (772) 892-4341

DATE: 1-25-21
DRAWN BY: MJB
DESIGNED BY: HLT
CHECKED BY: JMC
PROJECT No.: 023-127.3
HORIZ. SCALE: 1" = 20'
VERT. SCALE: 1" = 10'
CADD FILE:

REVISIONS

NO.	DATE	BY	DESCRIPTION
1	10-1-21	MJB	100% PLANS

SCALE VERIFICATION

SOLID BAR IS EQUAL TO ONE INCH ON ORIGINAL DRAWING. ADJUST ALL SCALED DIMENSIONS ACCORDINGLY.


S. SEWALL'S POINT RD. IMPROVEMENTS - PHASE 3
TOWN OF SEWALL'S POINT - FLORIDA

EXHIBIT 3B: RIO VISTA EXISTING OUTFALL


100% PLANS
10-1-21




Joseph W. Capra
301 N.W. Flagler Ave.
Stuart, Florida 34994
P.E. No. 37638

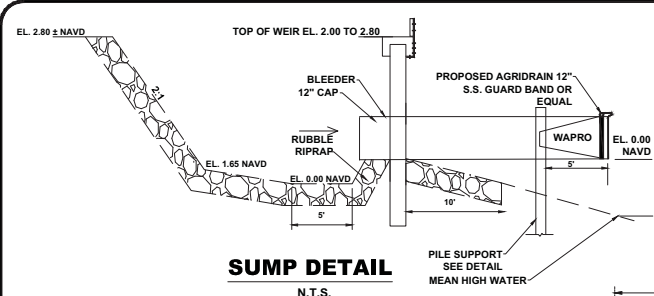


SUMP DETAIL
N.T.S.

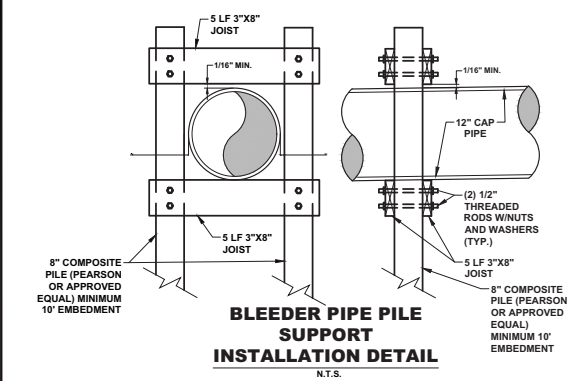


BLEEDER PIPE PILE SUPPORT INSTALLATION DETAIL
N.T.S.

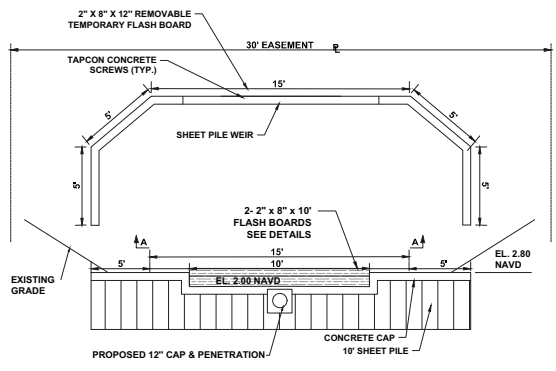


WEIR DETAIL
N.T.S.

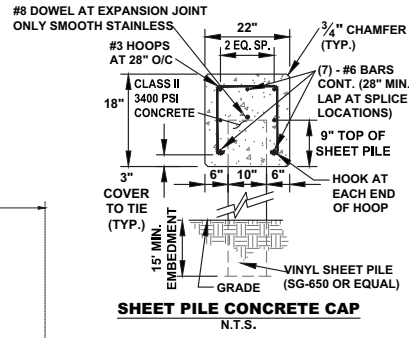


SHEET PILE CONCRETE CAP
N.T.S.

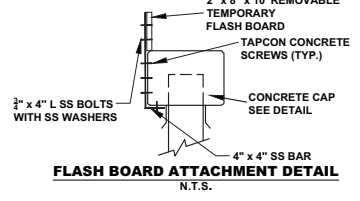


FLASH BOARD ATTACHMENT DETAIL
N.T.S.

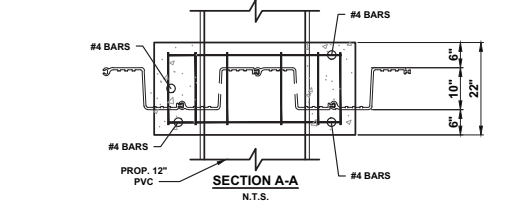

SECTION A-A
N.T.S.

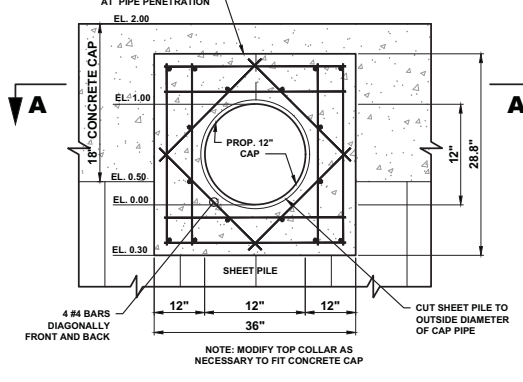


BLEEDER PIPE PENETRATION THROUGH CONCRETE CAP DETAIL
N.T.S.

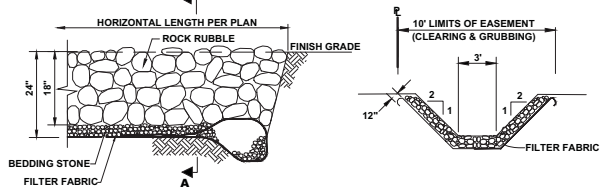

SECTION VIEW


- NOTES:**
- INSTALLATION SHALL BE IN ACCORDANCE WITH SECTION 530-1 OF THE FDOT SPECIFICATIONS. THE AREAS TO RECEIVE RIPRAP SHALL BE LINED WITH FILTER FABRIC AND 6" INCHES OF BEDDING STONE. ROCK RUBBLE SHALL BE PLACED IN 2 LAYERS FOR A TOTAL DEPTH OF 24" TO PRODUCE A REASONABLY WELL GRADED MASS OF STONE WITH THE MINIMUM PRACTICAL PERCENTAGE OF VOIDS.
 - THE ROCK RUBBLE SHALL BE BROKEN STONE CONFORMING TO SECTION 530-2.1.3 OF THE FDOT SPECIFICATIONS. BROKEN CONCRETE SHALL NOT BE ALLOWED.
 - THE BEDDING STONE SHALL CONFORM TO SECTION 901-1 OF THE FDOT SPECIFICATIONS FOR NUMBER 4 COURSE AGGREGATE.
 - THE CONTRACTOR SHALL USE WOVEN GEOTEXTILE AMOCO FABRIC TYPE 2044 OR EQUAL NON-BIODEGRADABLE.

TYPICAL RIPRAP INSTALLATION

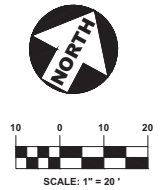


LEGEND

- = CONSTRUCT PAVEMENT AND OVER BUILD
- = ROADWAY DRAINAGE SYSTEM
- = PIPE WITH EXFILTRATION
- = DRAINAGE FLOW DIRECTION ARROW
- = EXISTING MANHOLE
- = EXISTING WATER METER
- = EXISTING VALVE
- = EXISTING FIRE HYDRANT
- = EXISTING LIGHT
- = EXISTING UTILITY POLE
- = EXISTING BURIED TELEPHONE
- = EDGE OF MANGROVE OVERHANG DRIP LINE

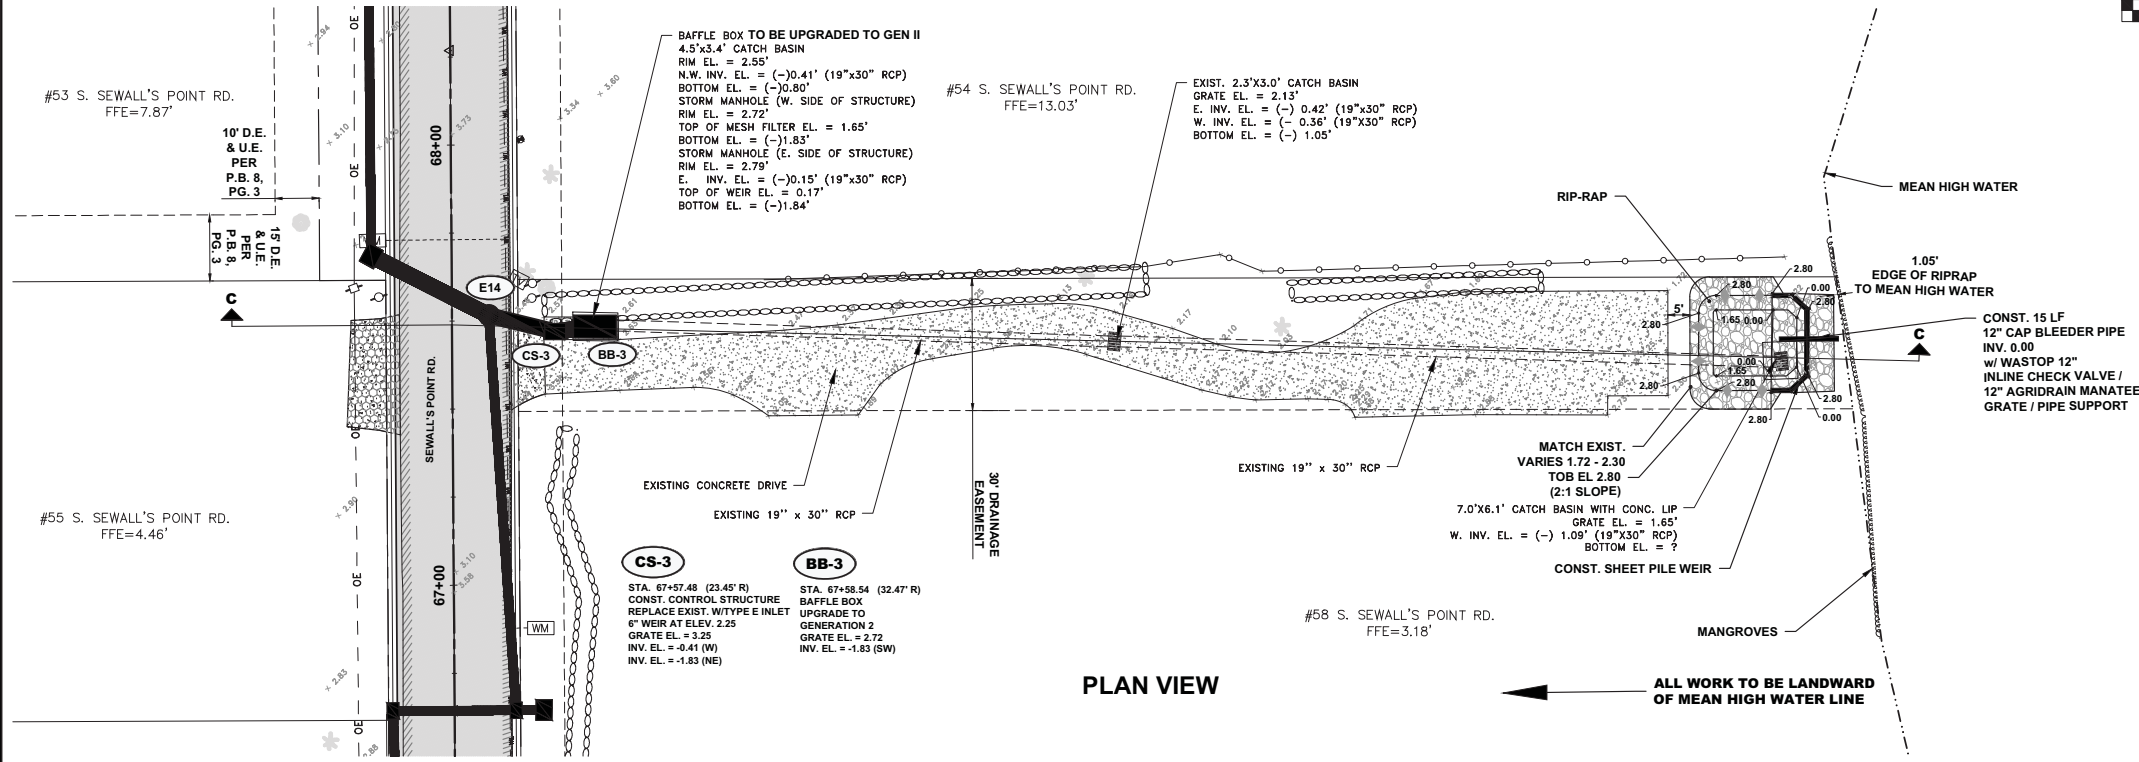

PLAN VIEW

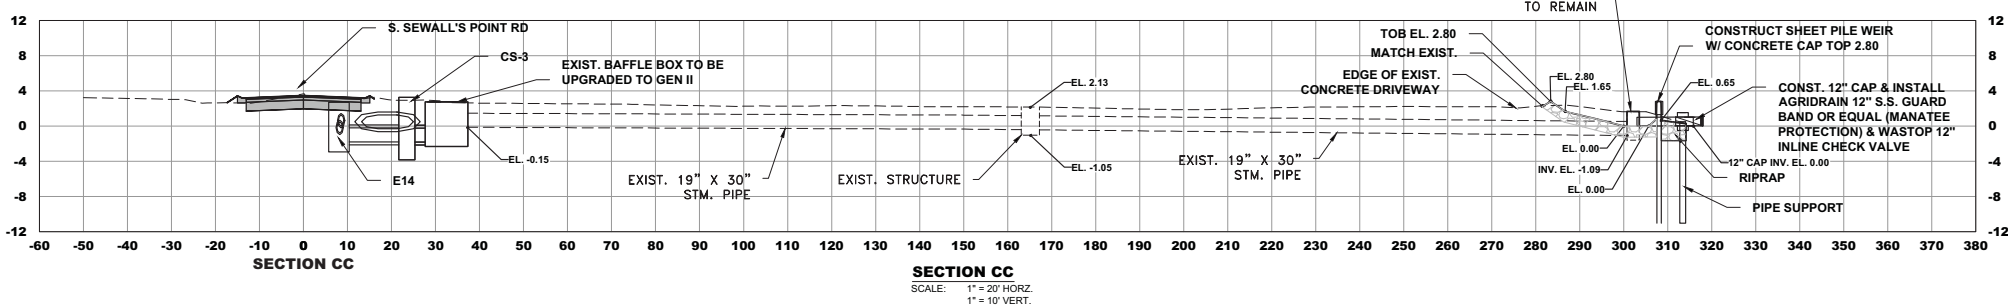

SECTION CC
SCALE: 1" = 20' HORIZ.
1" = 10' VERT.

301 N.W. Flagler Ave.
Stuart, Florida 34994
Phone: (772) 892-4344
Fax: (772) 892-4341

CAPTEC
Engineering, Inc.

Civil Engineering Professionals
No. BB-007657

DATE: 1-3-21
DRAWN BY: MJB
DESIGNED BY: HLT
CHECKED BY: JWC
PROJECT No.: 023-127.3
HORIZ. SCALE: 1" = 20'
VERT. SCALE: 1" = 10'
CADD FILE:

NO.	DATE	BY	REVISIONS
1	10-1-21	MJB	100% PLANS

SCALE VERIFICATION
1
0
1
SOLID BAR IS EQUAL TO ONE INCH ON ORIGINAL DRAWING. ADJUST ALL SCALED DIMENSIONS ACCORDINGLY.

S. SEWALL'S POINT RD. IMPROVEMENTS - PHASE 3
TOWN OF SEWALL'S POINT - FLORIDA

EXHIBIT 3C: RIDGELAND EXISTING OUTFALL

Joseph W. Capra
301 N.W. Flagler Ave.
Stuart, Florida 34994
P.E. No. 37638

100% PLANS
10-1-21



COMMENCEMENT NOTIFICATION

*Within ten (10) days of initiating the authorized work, submit this form via electronic mail to saj-rd-enforcement@usace.army.mil (preferred, not to exceed 15 MB) **or** by standard mail to U.S. Army Corps of Engineers, Enforcement Section, P.O. Box 4970, Jacksonville, FL 32232-0019.*

1. Department of the Army Permit Number: SAJ-2021-02359(NW-JKA)

2. Permittee Information:

Name: _____

Email: _____

Address: _____

Phone: _____

3. Construction Start Date: _____

4. Contact to Schedule Inspection:

Name: _____

Email: _____

Phone: _____

Signature of Permittee

Printed Name of Permittee

Date

SELF-CERTIFICATION STATEMENT OF COMPLIANCE

*Within sixty (60) days of completion of the authorized work, submit this form via electronic mail to saj-rd-enforcement@usace.army.mil (preferred, not to exceed 15MB) **or** by standard mail to U.S. Army Corps of Engineers, Enforcement Section, P.O. Box 4970, Jacksonville, FL 32232-0019.*

1. **Department of the Army Permit Number:** SAJ-2021-02359(NW-JKA)

2. **Permittee Information:** Name: _____

Email: _____

Address: _____

Phone: _____

3. **Date Authorized Work Started:** _____ **Completed:** _____

4. **Contact to Schedule Inspection:** Name: _____

Email: _____

Phone: _____

5. **Description of Authorized Work (e.g. bank stabilization, fill placed within wetlands, docks, dredging, etc.):** _____

6. **Acreage or Square Feet of Impacts to Waters of the United States:** _____

7. **Describe Mitigation completed (if applicable):** _____

8. **Describe any Deviations from Permit (attach drawing(s) depicting the deviations):**

I certify that all work and mitigation (if applicable) was done in accordance with the limitations and conditions as described in the permit. Any deviations as described above are depicted on the attached drawing(s).

Signature of Permittee

Printed Name of Permittee

Date

STANDARD MANATEE CONDITIONS FOR IN-WATER WORK

2011

The permittee shall comply with the following conditions intended to protect manatees from direct project effects:

- a. All personnel associated with the project shall be instructed about the presence of manatees and manatee speed zones, and the need to avoid collisions with and injury to manatees. The permittee shall advise all construction personnel that there are civil and criminal penalties for harming, harassing, or killing manatees which are protected under the Marine Mammal Protection Act, the Endangered Species Act, and the Florida Manatee Sanctuary Act.
- b. All vessels associated with the construction project shall operate at "Idle Speed/No Wake" at all times while in the immediate area and while in water where the draft of the vessel provides less than a four-foot clearance from the bottom. All vessels will follow routes of deep water whenever possible.
- c. Siltation or turbidity barriers shall be made of material in which manatees cannot become entangled, shall be properly secured, and shall be regularly monitored to avoid manatee entanglement or entrapment. Barriers must not impede manatee movement.
- d. All on-site project personnel are responsible for observing water-related activities for the presence of manatee(s). All in-water operations, including vessels, must be shutdown if a manatee(s) comes within 50 feet of the operation. Activities will not resume until the manatee(s) has moved beyond the 50-foot radius of the project operation, or until 30 minutes elapses if the manatee(s) has not reappeared within 50 feet of the operation. Animals must not be herded away or harassed into leaving.
- e. Any collision with or injury to a manatee shall be reported immediately to the Florida Fish and Wildlife Conservation Commission (FWC) Hotline at 1-888-404-3922. Collision and/or injury should also be reported to the U.S. Fish and Wildlife Service in Jacksonville (1-904-731-3336) for north Florida or Vero Beach (1-772-562-3909) for south Florida, and to FWC at ImperiledSpecies@myFWC.com
- f. Temporary signs concerning manatees shall be posted prior to and during all in-water project activities. All signs are to be removed by the permittee upon completion of the project. Temporary signs that have already been approved for this use by the FWC must be used. One sign which reads *Caution: Boaters* must be posted. A second sign measuring at least 8 ½" by 11" explaining the requirements for "Idle Speed/No Wake" and the shut down of in-water operations must be posted in a location prominently visible to all personnel engaged in water-related activities. These signs can be viewed at MyFWC.com/manatee. Questions concerning these signs can be sent to the email address listed above.

CAUTION: MANATEE HABITAT


All project vessels

IDLE SPEED / NO WAKE

When a manatee is within 50 feet of work
all in-water activities must

SHUT DOWN

Report any collision with or injury to a manatee:

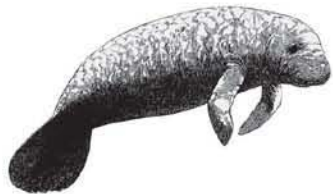

Wildlife Alert:

1-888-404-FWCC(3922)

cell *FWC or #FWC

ATTACHMENT 5: SAJ-2021-02359

STANDARD PROTECTION MEASURES FOR THE EASTERN INDIGO SNAKE U.S. Fish and Wildlife Service August 12, 2013

The eastern indigo snake protection/education plan (Plan) below has been developed by the U.S. Fish and Wildlife Service (USFWS) in Florida for use by applicants and their construction personnel. At least **30 days prior** to any clearing/land alteration activities, the applicant shall notify the appropriate USFWS Field Office via e-mail that the Plan will be implemented as described below (North Florida Field Office: jaxregs@fws.gov; South Florida Field Office: verobeach@fws.gov; Panama City Field Office: panamacity@fws.gov). As long as the signatory of the e-mail certifies compliance with the below Plan (including use of the attached poster and brochure), no further written confirmation or “approval” from the USFWS is needed and the applicant may move forward with the project.

If the applicant decides to use an eastern indigo snake protection/education plan other than the approved Plan below, written confirmation or “approval” from the USFWS that the plan is adequate must be obtained. At least 30 days prior to any clearing/land alteration activities, the applicant shall submit their unique plan for review and approval. The USFWS will respond via e-mail, typically within 30 days of receiving the plan, either concurring that the plan is adequate or requesting additional information. A concurrence e-mail from the appropriate USFWS Field Office will fulfill approval requirements.

The Plan materials should consist of: 1) a combination of posters and pamphlets (see **Poster Information** section below); and 2) verbal educational instructions to construction personnel by supervisory or management personnel before any clearing/land alteration activities are initiated (see **Pre-Construction Activities** and **During Construction Activities** sections below).

POSTER INFORMATION

Posters with the following information shall be placed at strategic locations on the construction site and along any proposed access roads (a final poster for Plan compliance, to be printed on 11” x 17” or larger paper and laminated, is attached):

DESCRIPTION: The eastern indigo snake is one of the largest non-venomous snakes in North America, with individuals often reaching up to 8 feet in length. They derive their name from the glossy, blue-black color of their scales above and uniformly slate blue below. Frequently, they have orange to coral reddish coloration in the throat area, yet some specimens have been reported to only have cream coloration on the throat. These snakes are not typically aggressive and will attempt to crawl away when disturbed. Though indigo snakes rarely bite, they should NOT be handled.

SIMILAR SNAKES: The black racer is the only other solid black snake resembling the eastern indigo snake. However, black racers have a white or cream chin, thinner bodies, and WILL BITE if handled.

LIFE HISTORY: The eastern indigo snake occurs in a wide variety of terrestrial habitat types throughout Florida. Although they have a preference for uplands, they also utilize some wetlands

and agricultural areas. Eastern indigo snakes will often seek shelter inside gopher tortoise burrows and other below- and above-ground refugia, such as other animal burrows, stumps, roots, and debris piles. Females may lay from 4 - 12 white eggs as early as April through June, with young hatching in late July through October.

PROTECTION UNDER FEDERAL AND STATE LAW: The eastern indigo snake is classified as a Threatened species by both the USFWS and the Florida Fish and Wildlife Conservation Commission. “Taking” of eastern indigo snakes is prohibited by the Endangered Species Act without a permit. “Take” is defined by the USFWS as an attempt to kill, harm, harass, pursue, hunt, shoot, wound, trap, capture, collect, or engage in any such conduct. Penalties include a maximum fine of \$25,000 for civil violations and up to \$50,000 and/or imprisonment for criminal offenses, if convicted.

Only individuals currently authorized through an issued Incidental Take Statement in association with a USFWS Biological Opinion, or by a Section 10(a)(1)(A) permit issued by the USFWS, to handle an eastern indigo snake are allowed to do so.

IF YOU SEE A LIVE EASTERN INDIGO SNAKE ON THE SITE:

- Cease clearing activities and allow the live eastern indigo snake sufficient time to move away from the site without interference;
- Personnel must NOT attempt to touch or handle snake due to protected status.
- Take photographs of the snake, if possible, for identification and documentation purposes.
- Immediately notify supervisor or the applicant’s designated agent, **and** the appropriate USFWS office, with the location information and condition of the snake.
- If the snake is located in a vicinity where continuation of the clearing or construction activities will cause harm to the snake, the activities must halt until such time that a representative of the USFWS returns the call (within one day) with further guidance as to when activities may resume.

IF YOU SEE A DEAD EASTERN INDIGO SNAKE ON THE SITE:

- Cease clearing activities and immediately notify supervisor or the applicant’s designated agent, **and** the appropriate USFWS office, with the location information and condition of the snake.
- Take photographs of the snake, if possible, for identification and documentation purposes.
- Thoroughly soak the dead snake in water and then freeze the specimen. The appropriate wildlife agency will retrieve the dead snake.

Telephone numbers of USFWS Florida Field Offices to be contacted if a live or dead eastern indigo snake is encountered:

North Florida Field Office – (904) 731-3336
Panama City Field Office – (850) 769-0552
South Florida Field Office – (772) 562-3909

PRE-CONSTRUCTION ACTIVITIES

1. The applicant or designated agent will post educational posters in the construction office and throughout the construction site, including any access roads. The posters must be clearly visible to all construction staff. A sample poster is attached.
2. Prior to the onset of construction activities, the applicant/designated agent will conduct a meeting with all construction staff (annually for multi-year projects) to discuss identification of the snake, its protected status, what to do if a snake is observed within the project area, and applicable penalties that may be imposed if state and/or federal regulations are violated. An educational brochure including color photographs of the snake will be given to each staff member in attendance and additional copies will be provided to the construction superintendent to make available in the onsite construction office (a final brochure for Plan compliance, to be printed double-sided on 8.5" x 11" paper and then properly folded, is attached). Photos of eastern indigo snakes may be accessed on USFWS and/or FWC websites.
3. Construction staff will be informed that in the event that an eastern indigo snake (live or dead) is observed on the project site during construction activities, all such activities are to cease until the established procedures are implemented according to the Plan, which includes notification of the appropriate USFWS Field Office. The contact information for the USFWS is provided on the referenced posters and brochures.

DURING CONSTRUCTION ACTIVITIES

1. During initial site clearing activities, an onsite observer may be utilized to determine whether habitat conditions suggest a reasonable probability of an eastern indigo snake sighting (example: discovery of snake sheds, tracks, lots of refugia and cavities present in the area of clearing activities, and presence of gopher tortoises and burrows).
2. If an eastern indigo snake is discovered during gopher tortoise relocation activities (i.e. burrow excavation), the USFWS shall be contacted within one business day to obtain further guidance which may result in further project consultation.
3. Periodically during construction activities, the applicant's designated agent should visit the project area to observe the condition of the posters and Plan materials, and replace them as needed. Construction personnel should be reminded of the instructions (above) as to what is expected if any eastern indigo snakes are seen.

POST CONSTRUCTION ACTIVITIES

Whether or not eastern indigo snakes are observed during construction activities, a monitoring report should be submitted to the appropriate USFWS Field Office within 60 days of project completion. The report can be sent electronically to the appropriate USFWS e-mail address listed on page one of this Plan.



ATTENTION:

THREATENED EASTERN INDIGO SNAKES MAY BE PRESENT ON THIS SITE!!!

IF YOU SEE A LIVE EASTERN INDIGO SNAKE ON THE SITE:

- Cease clearing activities and allow the eastern indigo snake sufficient time to move away from the site without interference.
- Personnel must NOT attempt to touch or handle snake due to protected status.
- Take photographs of the snake, if possible, for identification and documentation purposes.
- Immediately notify supervisor or the applicant's designated agent, **and** the appropriate U.S. Fish and Wildlife Service (USFWS) office, with the location information and condition of the snake.
- If the snake is located in a vicinity where continuation of the clearing or construction activities will cause harm to the snake, the activities must halt until such time that a representative of the USFWS returns the call (within one day) with further guidance as to when activities may resume.

IF YOU SEE A DEAD EASTERN INDIGO SNAKE ON THE SITE:

- Cease clearing activities and immediately notify supervisor or the applicant's designated agent, **and** the appropriate USFWS office, with the location information and condition of the snake.
- Take photographs of the snake, if possible, for identification and documentation purposes.
- Thoroughly soak the dead snake in water and then freeze the specimen. The appropriate wildlife agency will retrieve the dead snake.

USFWS Florida Field Offices to be contacted if a live or dead eastern indigo snake is encountered:

North Florida Field Office – (904) 731-3336

Panama City Field Office – (850) 769-0552

South Florida Field Office – (772) 562-3909

Killing, harming, or harassing indigo snakes is strictly prohibited and punishable under State and Federal Law.

DESCRIPTION: The eastern indigo snake is one of the largest non-venomous snakes in North America, with individuals often reaching up to 8 feet in length. They derive their name from the glossy, blue-black color of their scales above and uniformly slate blue below. Frequently, they have orange to coral reddish coloration in the throat area, yet some specimens have been reported to only have cream coloration on the throat. These snakes are not typically aggressive and will attempt to crawl away when disturbed. Though indigo snakes rarely bite, they should NOT be handled.

SIMILAR SNAKES: The black racer is the only other solid black snake resembling the eastern indigo snake. However, black racers have a white or cream chin, thinner bodies, and WILL BITE if handled.

LIFE HISTORY: The eastern indigo snake occurs in a wide variety of terrestrial habitat types throughout Florida. Although they have a preference for uplands, they also utilize some wetlands and agricultural areas. Eastern indigo snakes will often seek shelter inside gopher tortoise burrows and other below- and above-ground refugia, such as other animal burrows, stumps, roots, and debris piles. Females may lay from 4 - 12 white eggs as early as April through June, with young hatching in late July through October.

PROTECTION: The eastern indigo snake is classified as a Threatened species by both the USFWS and the Florida Fish and Wildlife Conservation Commission. "Taking" of eastern indigo snakes is prohibited by the Endangered Species Act without a permit. "Take" is defined by the USFWS as an attempt to kill, harm, harass, pursue, hunt, shoot, wound, trap, capture, collect, or engage in any such conduct. Penalties include a maximum fine of \$25,000 for civil violations and up to \$50,000 and/or imprisonment for criminal offenses, if convicted.

Only individuals currently authorized through an issued Incidental Take Statement in association with a USFWS Biological Opinion, or by a Section 10(a)(1)(A) permit issued by the USFWS, to handle an eastern indigo snake are allowed to do so.

**IF YOU SEE A LIVE EASTERN
INDIGO SNAKE ON THE SITE:**

- Cease clearing activities and allow the eastern indigo snake sufficient time to move away from the site without interference.
- Personnel must NOT attempt to touch or handle snake due to protected status.
- Take photographs of the snake, if possible, for identification and documentation purposes.
- Immediately notify supervisor or the applicant's designated agent, **and** the appropriate U.S. Fish and Wildlife Service (USFWS) office, with the location information and condition of the snake.
- If the snake is located in a vicinity where continuation of the clearing or construction activities will cause harm to the snake, the activities must halt until such time that a representative of the USFWS returns the call (within one day) with further guidance as to when activities may resume.

**IF YOU SEE A DEAD EASTERN
INDIGO SNAKE ON THE SITE:**

- Cease clearing activities and immediately notify supervisor or the applicant's designated agent, **and** the appropriate USFWS office, with the location information and condition of the snake.
- Take photographs of the snake, if possible, for identification and documentation purposes.
- Thoroughly soak the dead snake in water and then freeze the specimen. The appropriate wildlife agency will retrieve the dead snake.

**USFWS Florida Field Offices to be
contacted if a live or dead eastern indigo
snake is encountered:**

North Florida ES Office – (904) 731-3336
Panama City ES Office – (850) 769-0552
South Florida ES Office – (772) 562-3909

DESCRIPTION: The eastern indigo snake is one of the largest non-venomous snakes in North America, with individuals often reaching up to 8 feet in length. They derive their name from the glossy, blue-black color of their scales above and uniformly slate blue below. Frequently, they have orange to coral reddish coloration in the throat area, yet some specimens have been reported to only have cream coloration on the throat. These snakes are not typically aggressive and will attempt to crawl away when disturbed. Though indigo snakes rarely bite, they should NOT be handled.

SIMILAR SNAKES: The black racer is the only other solid black snake resembling the eastern indigo snake. However, black racers have a white or cream chin, thinner bodies, and WILL BITE if handled.

LIFE HISTORY: The eastern indigo snake occurs in a wide variety of terrestrial habitat types throughout Florida. Although they have a preference for uplands, they also utilize some wetlands and agricultural areas. Eastern indigo snakes will often seek shelter inside gopher tortoise burrows and other below- and above-ground refugia, such as other animal burrows, stumps, roots, and debris piles. Females may lay from 4 - 12 white eggs as early as April through June, with young hatching in late July through October.

Killing, harming, or harassing indigo snakes is strictly prohibited and punishable under State and Federal Law.

Only individuals currently authorized through an issued Incidental Take Statement in association with a USFWS Biological Opinion, or by a Section 10(a)(1)(A) permit issued by the USFWS, to handle an eastern indigo snake are allowed to do so.

LEGAL STATUS: The eastern indigo snake is classified as a Threatened species by both the USFWS and the Florida Fish and Wildlife Conservation Commission. “Taking” of eastern indigo snakes is prohibited by the Endangered Species Act without a permit. “Take” is defined by the USFWS as an attempt to kill, harm, harass, pursue, hunt, shoot, wound, trap, capture, collect, or engage in any such conduct. Penalties include a maximum fine of \$25,000 for civil violations and up to \$50,000 and/or imprisonment for criminal offenses, if convicted.



August 12, 2013

ATTENTION:
THREATENED EASTERN INDIGO
SNAKES MAY BE PRESENT ON
THIS SITE!!!



Please read the following information provided by the U.S. Fish and Wildlife Service to become familiar with standard protection measures for the eastern indigo snake.

From: no-reply@dep.state.fl.us
To: [Gina Colonna](mailto:Gina.Colonna)
Cc: jcovey@martin.fl.us; jcovey@martin.fl.us; Marie.Lacroix@FloridaDEP.gov; SFD_Permitting@dep.state.fl.us
Subject: DEP PW DSGP Issued - South Sewalls Point Rd Phase 3 0081025-476
Date: Thursday, December 22, 2022 3:02:36 PM
Attachments: [ATT00001.bin](#)
[PWSDSGPGeneralConditions_1_03.doc](#)
[PWSDSGPWEXTENSION_1_02.docx](#)
[PWSDSGPConstructionCompletion_1_02.docx](#)
[PWSDSGPClearanceRequest_1_02.pdf](#)
[PWSDSGPMicrobialSampleCollection_1_02.doc](#)



FLORIDA DEPARTMENT OF Environmental Protection

Bob Martinez Center
2600 Blair Stone Road
Tallahassee, Florida 32399-2400

Ron DeSantis
Governor

Jeanette Nuñez
Lt. Governor

Shawn Hamilton
Secretary

NOTICE OF ACCEPTANCE TO USE A GENERAL PERMIT

For:
Construction of Water Main Extensions for PWSs

12/22/2022

Permittee:

Jeremy Covey, P.E. Technical Services Administrator Martin County Consolidated Water System 3473 SE Willoughby Blvd, Stuart FL 34994 Sent by E-mail: jcovey@martin.fl.us

Permit Number: 0081025-476
Issue Date: 12/22/2022
Expiration Date: 12/21/2027
County: MARTIN
Project Name: South Sewalls Point Rd Phase 3
Water Supplier Name: MARTIN CO UTILITIES
Water Supplier ID: 4431891

Dear Gina Colonna:

On 12/16/2022, the Department received your Notice of Intent to Use the General Permit for Construction of Water Main Extensions for PWSs, under the provisions of Rules 62-4.530 and 62-555.405, Florida Administrative Code (F.A.C.). The Department does not object to the use of a General Permit for the activity described. Your general permit number is listed above; please refer to this number in all correspondence or inquiries regarding this permit. The activity covered under this general permit must conform to the description contained in your notice and any supplemental information. Any deviation will subject the Permittee to enforcement action and possible penalties.

Proposed Project Description and its Purpose: 3,00 LF of 8-inch HDPE, Four (4.) sample points, three (3) fire Hydrants 3,00 LF of 6-inch HDPE, Two(2) sample points, one (1) Fire Hydrant.

Project Location: This project is located on the southern end of South Sewall's Point Road from Pineapple Lane to Ridgeland Drive. The new 8" HDPE water main shall replace the old within the Phase 3 area along South Sewall's Point Road. New 6" water mains shall replace existing water mains serving North & South Via Lucindia Roads. All other existing water mains shall be connected to proposed 8" water main along South Sewall's Point Road to maintain service.

Permit Remarks: The project application has been approved for a General Permit.

Any activities performed under this general permit are subject to the general conditions required in Rule 62-4.540, F.A.C. and the general conditions applicable to this general permit in Rule 62-555.405, F.A.C.; copies of which are provided as attachments to this document. You should become familiar with the General Conditions and any sampling and/or reporting requirements for which you may be responsible. This General Permit does not relieve you, the permittee, from the responsibility for obtaining any other permits required by the Department or any federal, state or local agency.

Upon completion of construction of the project and before placing into operation for any purpose other than testing for leakage, disinfection or testing equipment operations, you are required to obtain a clearance from the Department per the attached requirements.

Copies of satisfactory bacteriological analysis taken within sixty (60) days of completion of construction shall be submitted to the Department. Samples shall be taken from locations within the distribution system or water main extension to be cleared, in accordance with Rules 62-555.315(6), 62-555.330, and 62-555.340, F.A.C. and American Water Works Association (AWWA) Standard C 651-92, as follows:

Description of Sampling Points: Six (6) sample points.

Each location shall be sampled on two consecutive days, with sample points, chlorine residual readings, and presence or absence of total coliform clearly indicated on the report. A sketch or description of all bacteriological sampling locations must also be provided.

CLEARANCE REQUIREMENTS

To review clearance requirements and submit clearance documentation, please visit the ESSA electronic portal at: https://prodenv.dep.state.fl.us/DepEssa/coreenginestart?name=dwrm_pwc&Create=new.

If you have any questions or comments regarding coverage under the General Permit, please contact Marie Lacroix by e-mail at Marie.Lacroix@FloridaDEP.gov.

NOTICE OF RIGHTS

This action is final and effective on the date filed with the Clerk of the Department unless a petition for an administrative hearing is timely filed under Sections 120.569 and 120.57, F.S., before the deadline for filing a petition. On the filing of a timely and sufficient petition, this action will not be final and effective until further order of the Department. Because the administrative hearing process is designed to formulate final agency action, the hearing process may result in a modification of the agency action or even denial of the application.

Petition for Administrative Hearing

A person whose substantial interests are affected by the Department's action may petition for an administrative proceeding (hearing) under Sections 120.569 and 120.57, F.S. Pursuant to Rules 28-106.201 and 28-106.301, F.A.C., a petition for an administrative hearing must contain the following information:

- a. The name and address of each agency affected and each agency's file or identification number, if known;
- b. The name, address, and telephone number of the petitioner; the name, address, and telephone number of the petitioner's representative, if any, which shall be the address for service purposes during the course of the proceeding; and an explanation of how the petitioner's substantial interests are or will be affected by the agency determination;
- c. A statement of when and how the petitioner received notice of the agency decision;

- d. A statement of all disputed issues of material fact. If there are none, the petition must so indicate;
- e. A concise statement of the ultimate facts alleged, including the specific facts that the petitioner contends warrant reversal or modification of the agency's proposed action;
- f. A statement of the specific rules or statutes that the petitioner contends require reversal or modification of the agency's proposed action, including an explanation of how the alleged facts relate to the specific rules or statutes; and
- g. A statement of the relief sought by the petitioner, stating precisely the action that the petitioner wishes the agency to take with respect to the agency's proposed action.

The petition must be filed (received by the Clerk) in the Office of General Counsel of the Department at 3900 Commonwealth Boulevard, Mail Station 35, Tallahassee, Florida 32399-3000, or via electronic correspondence at Agency_Clerk@dep.state.fl.us. Also, a copy of the petition shall be mailed to the applicant at the address indicated above at the time of filing.

Time Period for Filing a Petition

In accordance with Rule 62-110.106(3), F.A.C., petitions for an administrative hearing by the applicant and persons entitled to written notice under Section 120.60(3), F.S., must be filed within 14 days of receipt of this written notice. Petitions filed by any persons other than the applicant, and other than those entitled to written notice under Section 120.60(3), F.S., must be filed within 14 days of receipt of the written notice, whichever occurs first. The failure to file a petition within the appropriate time period shall constitute a waiver of that person's right to request an administrative determination (hearing) under Sections 120.569 and 120.57, F.S., or to intervene in this proceeding and participate as a party to it. Any subsequent intervention (in a proceeding initiated by another party) will be only at the discretion of the presiding officer upon the filing of a motion in compliance with Rule 28-106.205, F.A.C.

Extension of Time

Under Rule 62-110.106(4), F.A.C., a person whose substantial interests are affected by the Department's action may also request an extension of time to file a petition for an administrative hearing. The Department may, for good cause shown, grant the request for an extension of time. Requests for extension of time must be filed with the Office of General Counsel of the Department at 3900 Commonwealth Boulevard, Mail Station 35, Tallahassee, Florida 32399-3000, or via electronic correspondence at Agency_Clerk@dep.state.fl.us, before the deadline for filing a petition for an administrative hearing. A timely request for extension of time shall toll the running of the time period for filing a petition until the request is acted upon.

Mediation

Mediation is not available in this proceeding.

FLAWAC Review

The applicant, or any party within the meaning of Section 373.114(1)(a) or 373.4275, F.S., may also seek appellate review of this order before the Land and Water Adjudicatory Commission under Section 373.114(1) or 373.4275, F.S. Requests for review before the Land and Water Adjudicatory Commission must be filed with the Secretary of the Commission and served on the Department within 20 days from the date when this order is filed with the Clerk of the Department.

Judicial Review

Once this decision becomes final, any party to this action has the right to seek judicial review pursuant to Section 120.68, F.S., by filing a Notice of Appeal pursuant to Florida Rules of Appellate Procedure 9.110 and 9.190 with the Clerk of the Department in the Office of General Counsel (Station #35, 3900 Commonwealth Boulevard, Tallahassee, Florida 32399-3000) and by filing a copy of the Notice of Appeal accompanied by the applicable filing fees with the appropriate district court of appeal. The notice must be filed within 30 days from the date this action is filed with the Clerk of the Department.

EXECUTION AND CLERKING

Executed in Tallahassee, Florida.

STATE OF FLORIDA DEPARTMENT OF ENVIRONMENTAL PROTECTION

Enclosures:

All supporting documentation provided by the applicant can be found here:

<https://prodenv.dep.state.fl.us/DepNexus/public/electronic-documents/0081025-476/permit>

This link will not be available immediately. These documents will be available no later than 3 days from the date of issuance of this permit.

Attachments:

1. General Conditions for All General Permits, Rule 62-4.540, F.A.C., effective date 8/31/1988
2. Requirements for this General Permit, Construction of Water Main Extensions for Public Water Systems, Rule 62-555.405, F.A.C., effective date 8/28/2003
3. Certification of Construction Completion and Clearance for Public Water System Components, Rule 62-555.345, F.A.C., effective date 8/28/2003
4. Certification of Construction Completion and Request for Clearance to Place Permitted PWS Components into Operation, Form 62-555.900(9), F.A.C., effective date 8/28/2003
5. Drinking Water Microbial Sample Collection & Laboratory Reporting format, Form 62-550.730 Reporting Format effective 01/1995, Revised 02/2010

CERTIFICATE OF SERVICE

Enterprise Self-Service Authorization System (ESSA) hereby certifies that this document and all attachments were sent on the filing date below to the following listed persons:

Gina Colonna
Jeremy Covey, P.E.
Marie Lacroix

FILING AND ACKNOWLEDGMENT

FILED, on this date, pursuant to Section 120.52, F. S.

ESSA

Clerk

12/22/2022

Date



May 20, 2022

**TOWN OF SEWALL'S POINT, HOMEWOOD (RIDGEVIEW)
DRAINAGE IMPROVEMENT PROJECT, PHASE II
FEMA PROJECT HMGP-4283-0058-FL**

**ARCHAEOLOGICAL MONITORING
SCOPE & COST PROPOSAL**

To: Mr. Joseph Capra, P.E.
CAPTEC Engineering, Inc.
301 NW Flagler Avenue, Suite 101
Stuart, Florida 34994

At the request of CAPTEC Engineering, Inc. the following scope and cost proposal is submitted to provide archaeological monitoring services during construction for the Town of Sewall's Point, Homewood (Ridgeview) Drainage Improvement Project, Phase II (FEMA Project HMGP-4283-0058-FL) located within Township 38 South, Range 41 East, Section 1. The archaeological scope of work incorporates requirements of FEMA and the Florida Division of Emergency Management (FDEM) as well as consultation recommendations from the Florida Department of State, Division of Historical Resources and Historic and Cultural Preservation Department of The Muscogee Nation.

While there are no extant, significant cultural resources contained within or adjacent to the project corridor, Knowles Mound (MT355), previously destroyed, was located east of South Sewall's Point Drive as recorded on the 1891 Plat of Arbela. The only known photograph of the site was taken in 1952 and, based on local informant interviews and original recordation of the mound in the Florida Master Site File (FMSF), the site was destroyed by 1995.

Due to the location of MT355, Knowles Mound within the Muscogee (Creek) Nation's historic area of interest and due to the possible presence of subsurface evidence of the

mound, including human remains, monitoring of ground disturbing activities near the recorded site and within a 150-ft buffer around its perimeter is advised by regulatory authorities. Figure 1 overlays the 1891 Arbela plat and later Rio Vista Subdivision (1975) with the current project corridor, depicting a 150-ft buffer around the mound. Data within the FMSF illustrates a wider area potentially encompassing Knowles Mound. Figure 2 illustrates this larger general area with the requisite 150-ft buffer on the USGS 7.5 minute series St. Lucie Inlet quadrangle map 1948, photorevised 1983 overlaid on the project corridor. Through review by FEMA, it is directed that on site monitoring will encompass the larger of the two areas and extend to the southern end of the project corridor to ensure greater coverage of construction related activities that potentially impact the previously known archaeological resource.

Archaeological Monitoring

On site monitoring along South Sewall's Point Road between the north side of its intersection with Rio Vista Drive and the southern extent of the project corridor (Figure 3) will be conducted by an archaeological consultant that meets the qualification criteria identified in the U.S. *Secretary of the Interior's (SOI) Standards and Guidelines* (48 FR 44738-44739) and with specialization in human osteology. Drainage and other installations within the construction corridor and/or construction staging resulting in ground disturbance shall be subjected to monitoring. Anticipated ground disturbing activities include clearing and grubbing, trenching, shoring, directional boring, grading, and landscaping installations greater than 3-gallons. Road milling activities are specifically excluded as per the U.S. Army Corps of Engineers.

Archaeological monitoring entails direct observation of ground disturbance by the qualified consultant. It is recommended that plans and specifications for the project call on the contractor(s) to acknowledge and instruct its personnel, including any subcontractors, that no construction activities or movement of equipment causing ground disturbance shall be performed within the affected project corridor without the direct observation of the archaeological consultant. It is further recommended contracting documents include provisions for intermittent delays to provide for archaeological documentation, should it be necessary, and that a schedule for construction activities in the subject area be provided in advance of earth moving activities for the purposes of schedule coordination.

An example of such language is included below for the purposes of illustration. Not all conditions within the paragraph may apply.

SPECIAL CONSTRUCTION

The Project is being constructed adjacent to a known archaeological resource. Portions of

the excavations [DETAIL] must be monitored or excavated under the direct supervision of an Archeologist. Use of a backhoe or similar equipment requires slow excavation under the direct visual supervision of the Archaeologist. The TOWN provided Archeologist shall meet with the CONTRACTOR in a pre-construction meeting to review the drawings and to discuss specific methods of excavation and/or ground disturbance. Generally the use of directional boring for the installation of small piping or conduits is regarded as the least invasive method of installation.

For those areas of excavation designated as requiring archaeological monitoring a schedule will be developed with the Archeologist and the CONTRACTOR for agreed upon work dates when the monitoring can/will take place.

Although unexpected, should project construction inadvertently disturb archaeological material, the archaeological consultant shall possess the authority to require ground disturbance activity in the immediate area of that disturbance to be stopped. Such evidence could include aboriginal or historic pottery, shell, bone, or stone tools or byproducts of tool manufacture, and animal bone remains. Should human remains be uncovered during construction, maintenance, or land clearing activities, work will be directed to immediately cease and the provisions of Chapter 872.05, *Florida Statutes* shall apply. Should the remains be less than 75 years of age, the District Medical Examiner holds jurisdiction while the Office of the State Archaeologist governs appropriate treatment for remains of greater age.

In the case of any archaeological discovery, the consultant will immediately notify identified representatives from FDEM and FEMA. All monitoring activities will abide by the FEMA EHP No Media Policy.

Deliverables

Weekly written updates of observations and findings during archaeological monitoring will be provided by the archaeological consultant to FDEM. Following review by FDEM, FDEM will forward the reports to FEMA which will coordinate with the State Historic Preservation Officer.

A technical report (electronic and hardcopy) will be submitted detailing archaeological monitoring activities and summarizing findings following project completion. The report will include photographic documentation of all monitoring activities and subsurface conditions within the project corridor.

Project Schedule

To be coordinated following provision of construction schedule by selected contractor.

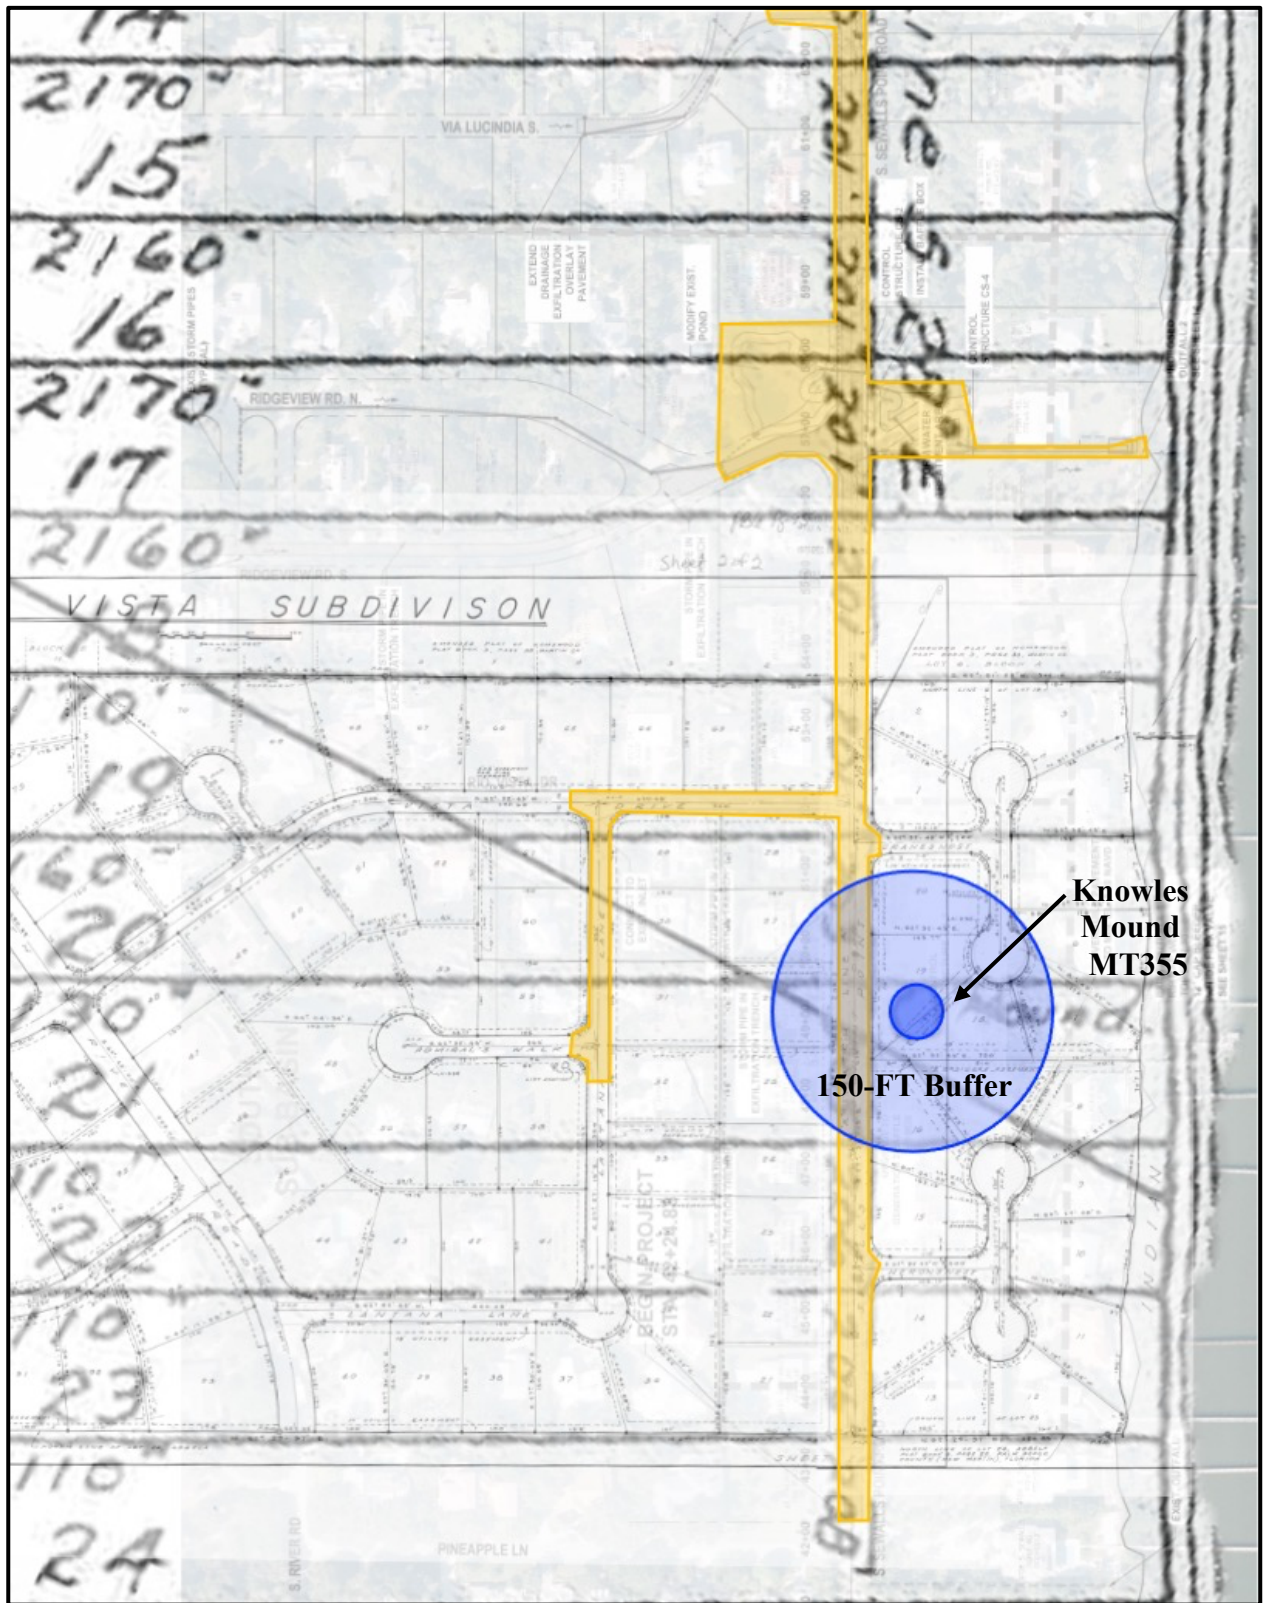


Figure 1. One hundred-fifty foot buffer surrounding location of MT355, Knowles Mound depicted the 18921 Arbelá Plat. Base project map courtesy of CAPTEC Engineering, Inc.

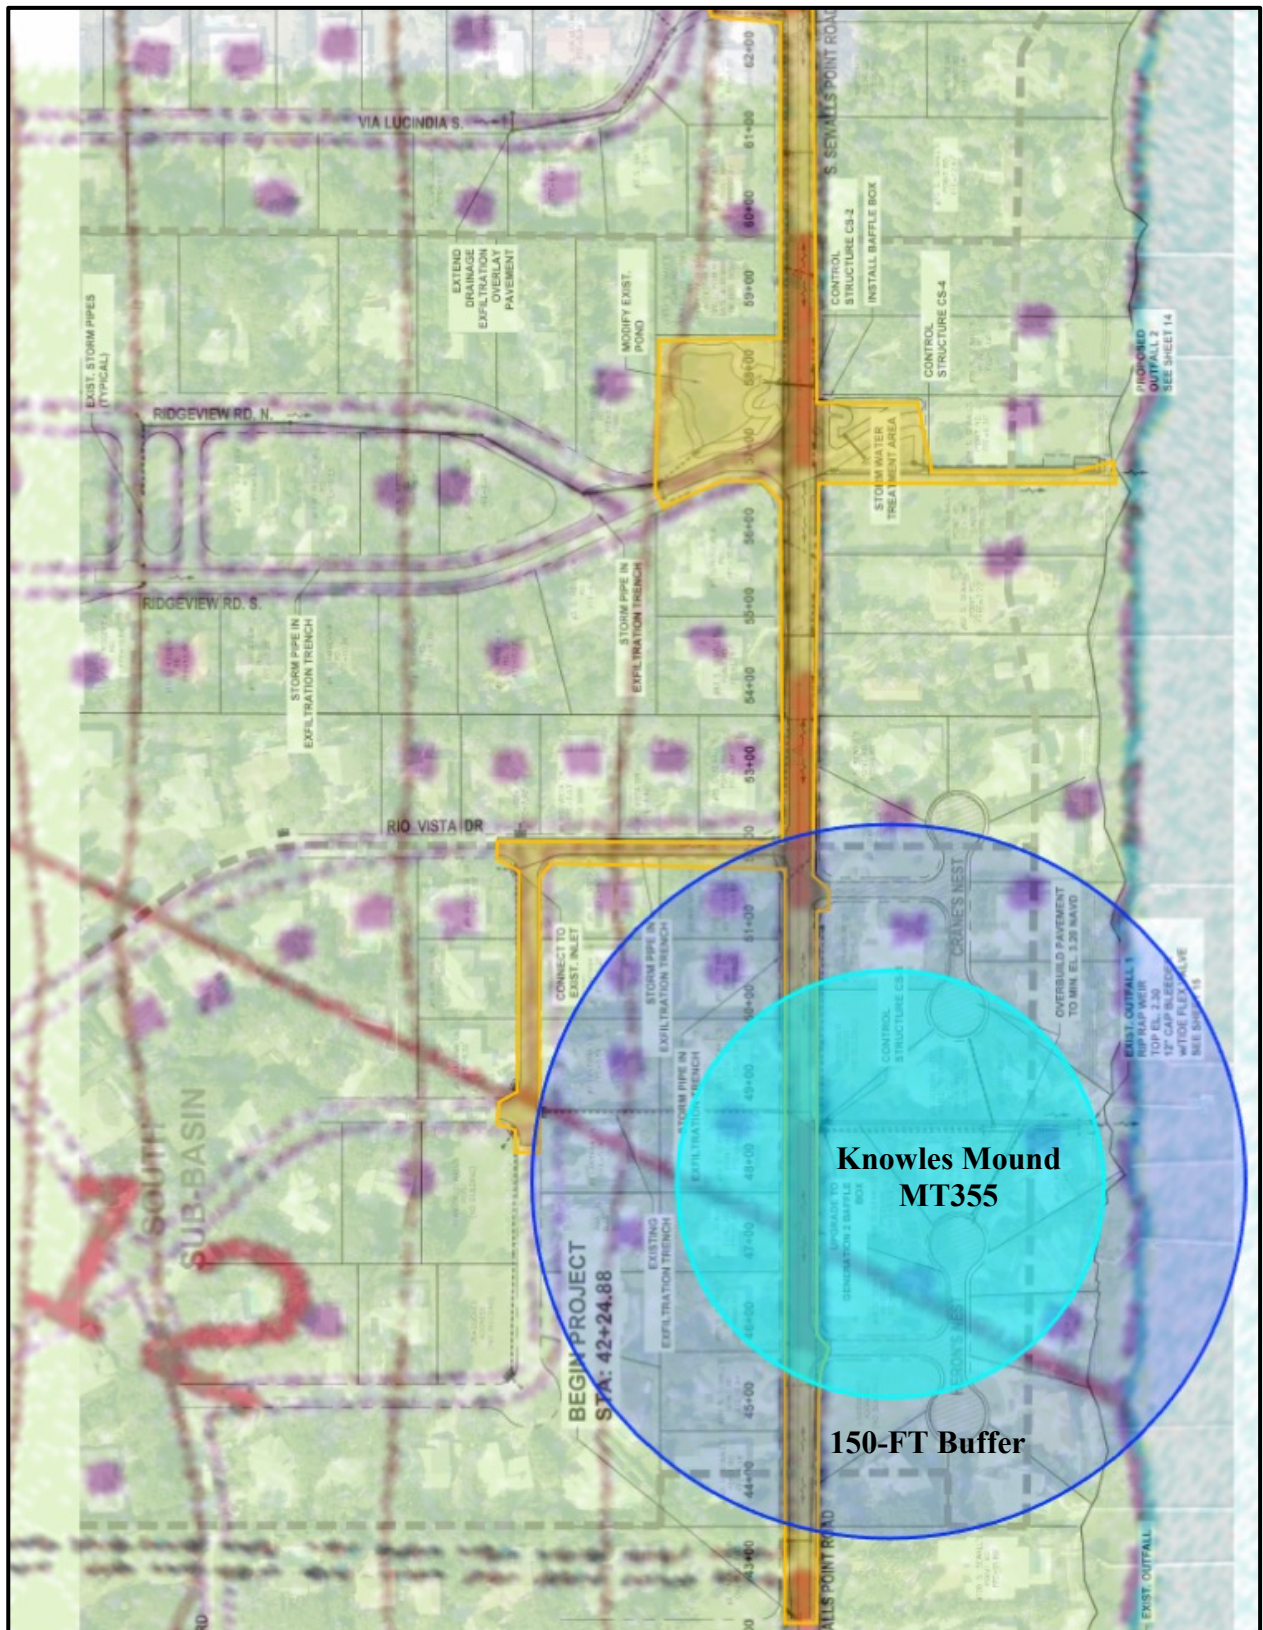


Figure 2. One hundred-fifty foot buffer surrounding location of MT355, Knowles Mound depicted on the St. Lucie Inlet quadrangle map from the Florida Master Site File. Base project map courtesy of CAPTEC Engineering, Inc.

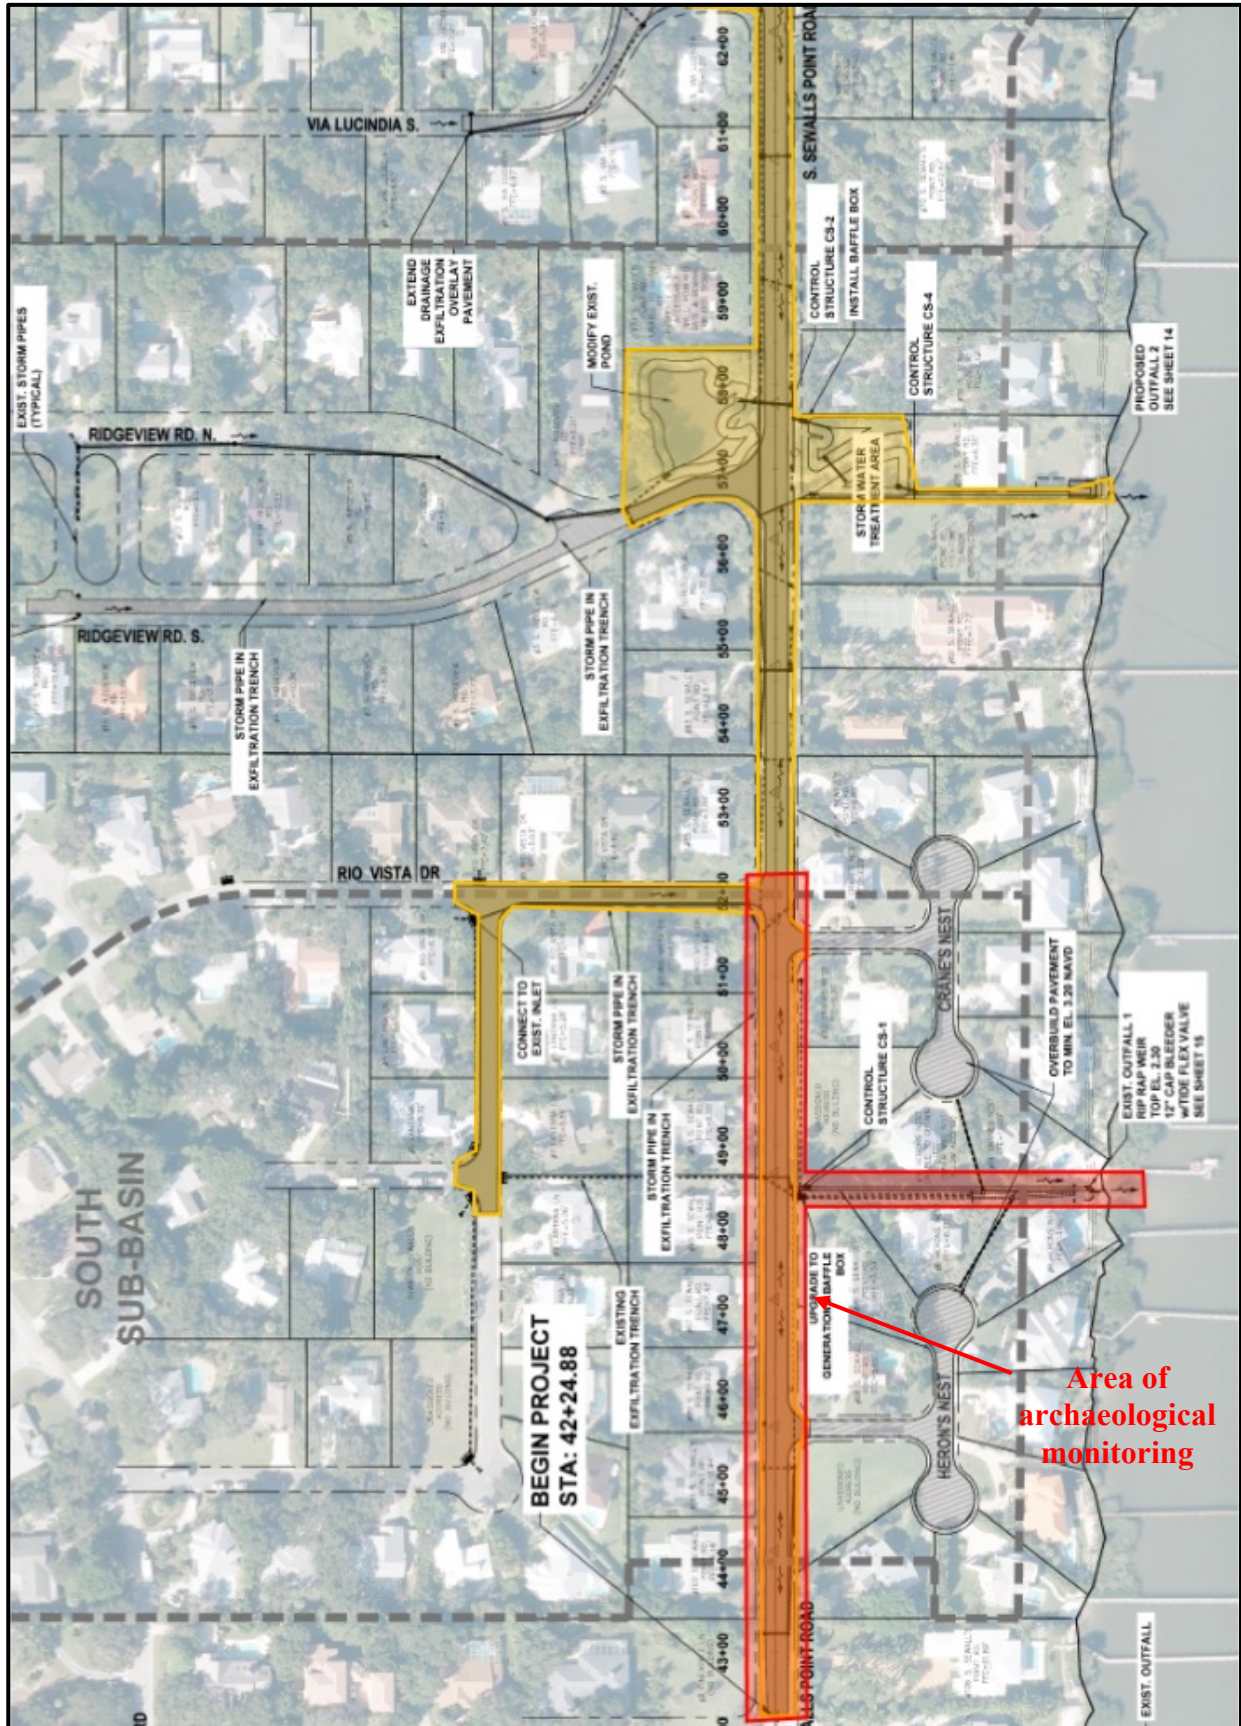


Figure 3. Area of required archaeological monitoring overlaid on project corridor. Base project map courtesy of CAPTEC Engineering, Inc.



October 18, 2022

To: Joseph Capra, Captec Engineering, Inc.

Location: South Sewells Point Rd.

Assignment: Identify which trees could be pruned over the roadway (without permanently damaging trees) to a clearance of 14 feet after roadway is raised 1.5 feet and improvements are completed.

Observations: I measured all of the low-hanging branches along the west side of the roadway and listed the trees 1-12 starting on the south side working north and what could be done to elevate the trees over the roadway. I am attaching pictures of these trees and listing how many and which cuts to make. On the east side of the road, all trees could be lifted with minimal pruning.

Comments:

- 1) Ficus – Two removal cuts on large lower branches and lift branch tips
- 2) Ficus – Two removal cuts on small lower branches
- 3) Ficus – Two removal cuts on large lower branches
- 4) Ficus – Lift branch tips; no major pruning
- 5) Ficus – No major pruning
- 6) Ficus – Five removal cuts, four on small lower branches and one on large branch
- 7) Ficus – Two removal cuts on large lower branches and lift branch tips
- 8) Ficus – Lift branch tips; no major pruning
- 9) Ficus – Two removal cuts on small lower branches
- 10) Ficus – Topping cut on main leader (the entire tree over the roadway)
- 11) Oak – Three removal cuts, two small branches and one large lower branch
- 12) Ficus – Four removal cuts, 3 large branches and one small branch and lift branch tips

***Note:** Tree #10 – Of all the trees inspected, this tree would need the most pruning to get clearance over the roadway. This tree has been v-cut by utility companies and topped on the residents' side. The only foliage left on this tree is what is over the road, which would need to be removed, leaving virtually no foliage. This type of pruning will likely cause further decay. Removal may be necessary in the future.

Professionally,

Jake Connolly
ISA Certified Arborist FL-9134A
Timber Tree Co., Inc.

www.timbertree.com



Tree #1



Tree# 2

www.timbertree.com

Office (772) 283-6298 • Cell (772) 260-0113 • Fax (772) 600-7175



Tree# 3



Tree# 4

www.timbertree.com

Office (772) 283-6298 • Cell (772) 260-0113 • Fax (772) 600-7175



Tree# 5



Tree# 6

www.timbertree.com

Office (772) 283-6298 • Cell (772) 260-0113 • Fax (772) 600-7175



Tree# 7



Tree# 8

www.timbertree.com

Office (772) 283-6298 • Cell (772) 260-0113 • Fax (772) 600-7175



Tree# 9



Tree# 10

www.timbertree.com

Office (772) 283-6298 • Cell (772) 260-0113 • Fax (772) 600-7175



Tree# 11



Tree# 12

www.timbertree.com

Office (772) 283-6298 • Cell (772) 260-0113 • Fax (772) 600-7175



LANDSCAPE PLAN
S. SEWALL'S POINT ROAD PHASE 3
 TOWN OF SEWALL'S POINT, FL

LOCATION MAP:


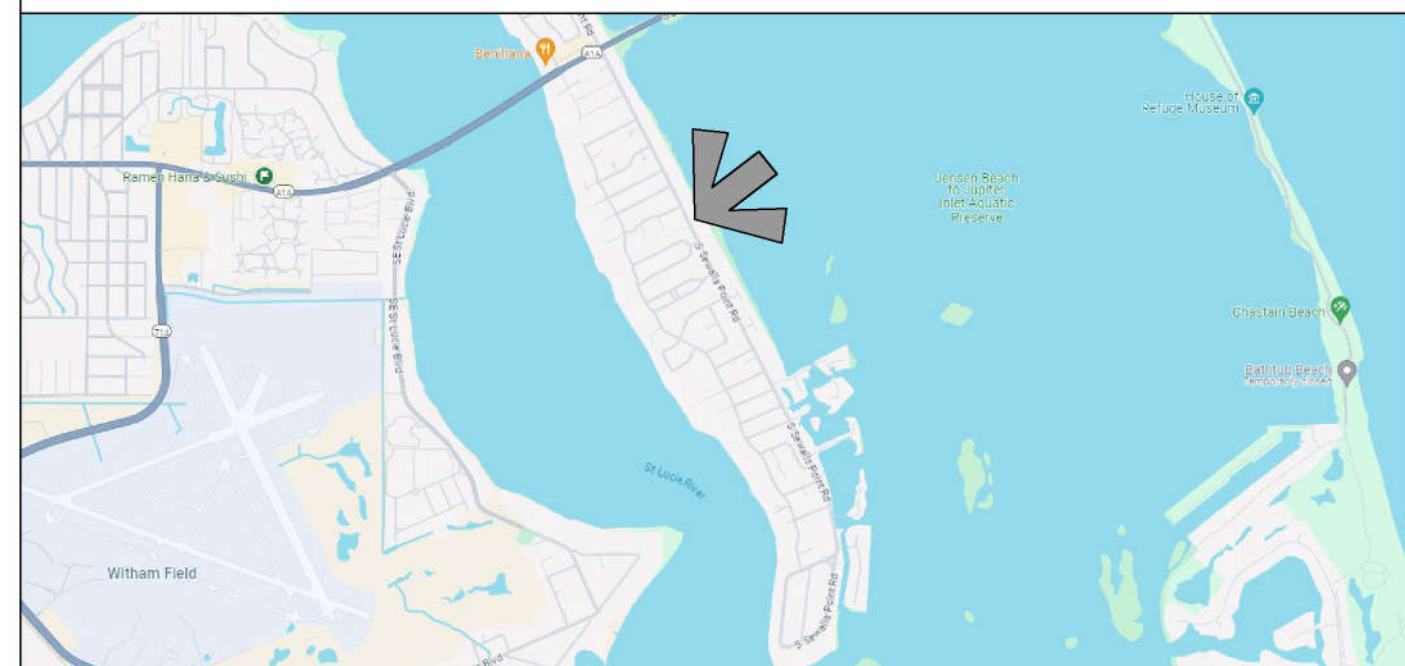


TABLE OF CONTENTS:


L1 - TITLE SHEET	L7 - EXISTING SECTION
L2 - SITEWORK PLAN	L8 - PROPOSED SECTION
L3 - SITEWORK PLAN	L9 - LANDSCAPE DETAILS AND SPECIFICATIONS
L4 - PLANTING PLAN	
L5 - PLANTING PLAN	
L6 - PLANT SCHEDULE & PLANT PICTURES	

Please note: This landscape plan is a professional interpretation of existing and proposed site elements based on multiple sources of information. These sources may include property surveys, architectural plans, google aerial imagery, site observations, photographs and site plans. At times, these supporting documents are inaccurate or approximate at best and on-site adjustments to the design during installation are necessary. It is the contractor's responsibility to verify all measurements and quantities prior to commencing work.

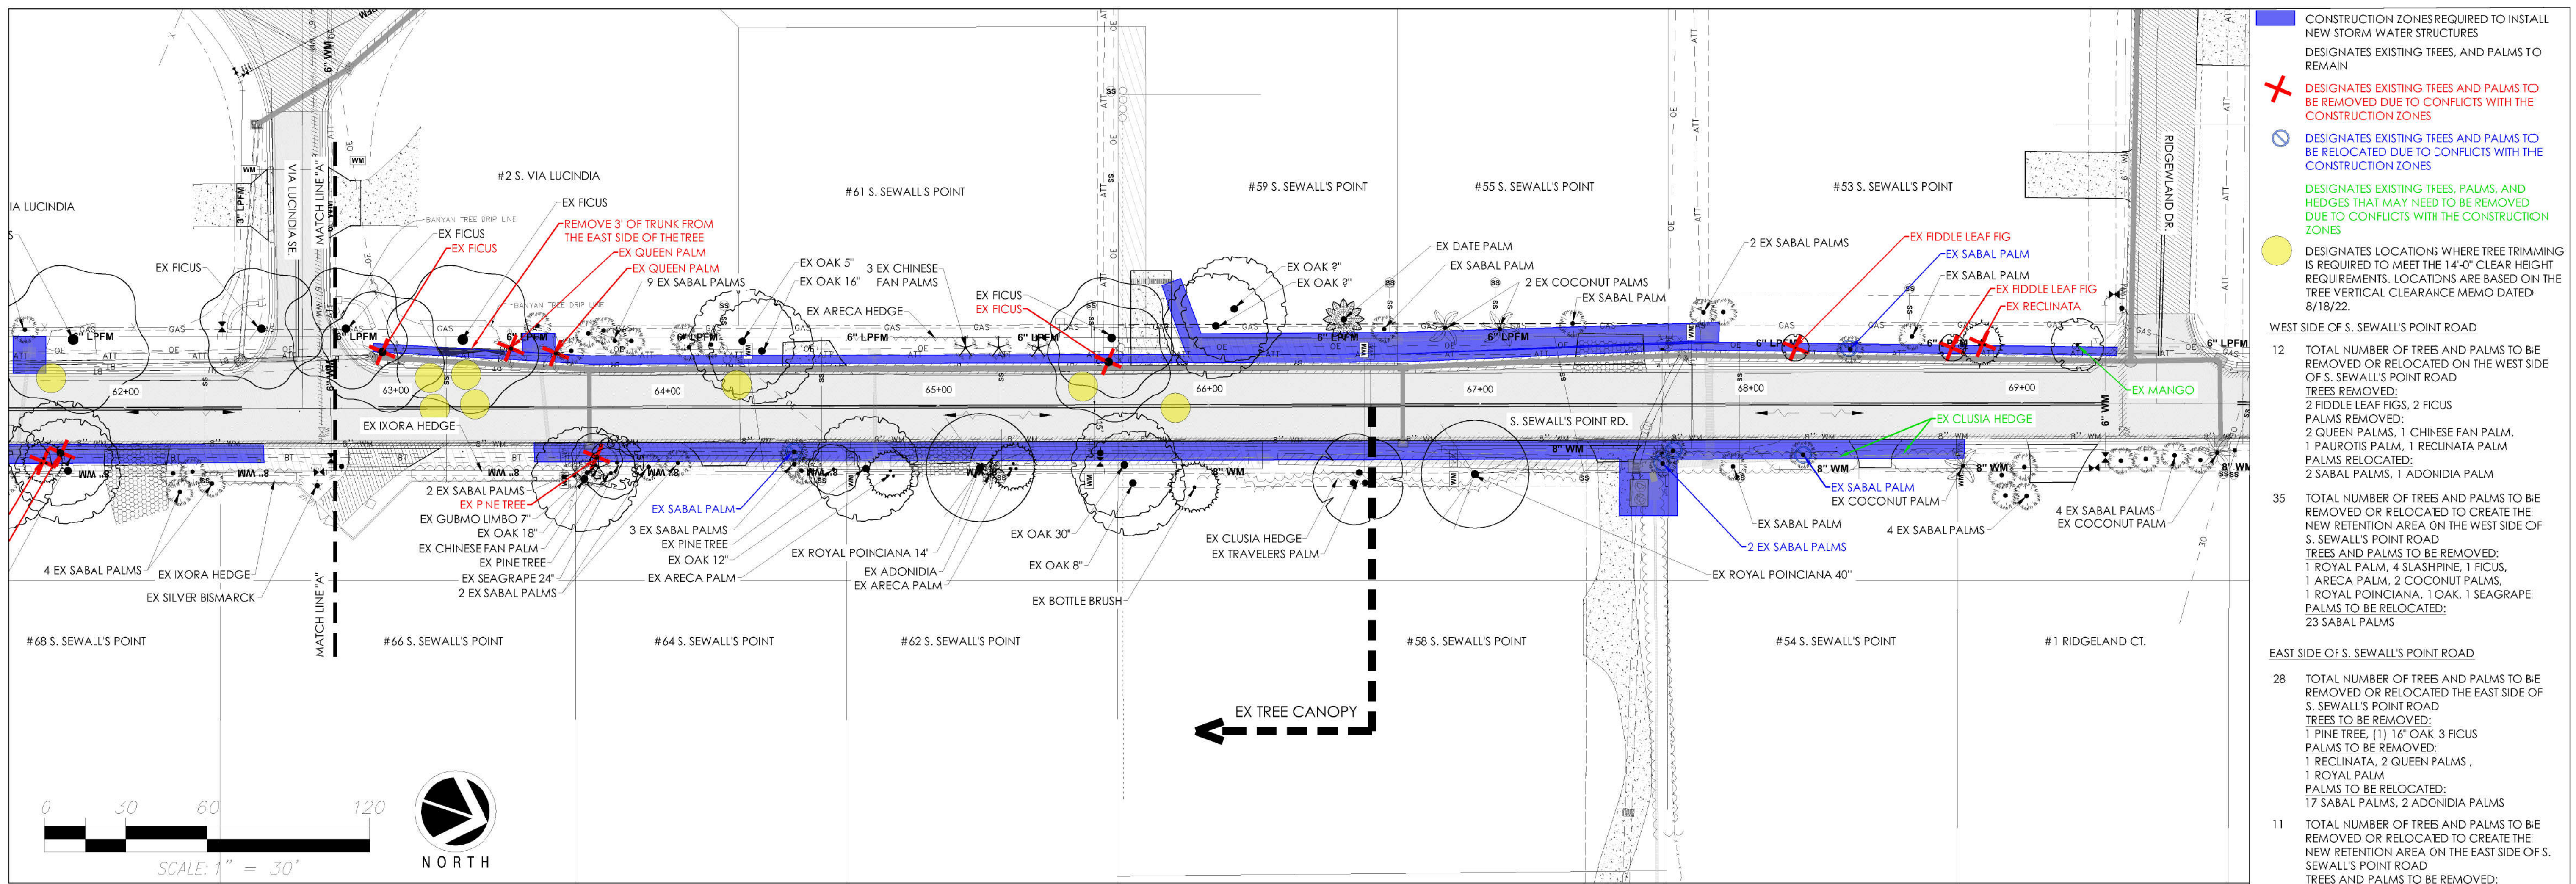


- CONSTRUCTION ZONES REQUIRED TO INSTALL NEW STORM WATER STRUCTURES. DESIGNATES EXISTING TREES, AND PALMS TO REMAIN
- ✗ DESIGNATES EXISTING TREES AND PALMS TO BE REMOVED DUE TO CONFLICTS WITH THE CONSTRUCTION ZONES
- DESIGNATES EXISTING TREES AND PALMS TO BE RELOCATED DUE TO CONFLICTS WITH THE CONSTRUCTION ZONES
- DESIGNATES EXISTING TREES, PALMS, AND HEDGES THAT MAY NEED TO BE REMOVED DUE TO CONFLICTS WITH THE CONSTRUCTION ZONES
- DESIGNATES LOCATIONS WHERE TREE TRIMMING IS REQUIRED TO MEET THE 14'-0" CLEAR HEIGHT REQUIREMENTS. LOCATIONS ARE BASED ON THE TREE VERTICAL CLEARANCE MEMO DATED 8/18/22.

- WEST SIDE OF S. SEWALL'S POINT ROAD**
- 12 TOTAL NUMBER OF TREES AND PALMS TO BE REMOVED OR RELOCATED ON THE WEST SIDE OF S. SEWALL'S POINT ROAD
- TREES TO BE REMOVED:
2 FIDDLE LEAF FIGS, 2 FICUS PALMS
- PALMS TO BE REMOVED:
1 PAIROTES PALM, 1 CHINESE FAN PALM, 1 ROYAL PALM, 1 RECLINATA PALM
- PALMS TO BE RELOCATED:
2 SABAL PALMS, 1 ADONIDIA PALM
- 35 TOTAL NUMBER OF TREES AND PALMS TO BE REMOVED OR RELOCATED TO CREATE THE NEW RETENTION AREA ON THE WEST SIDE OF S. SEWALL'S POINT ROAD
- TREES AND PALMS TO BE REMOVED:
1 ROYAL PALM, 4 SLASH PINE, 1 FICUS, 1 ARECA PALM, 2 COCONUT PALMS, 1 ROYAL POINCIANA, 1 OAK, 1 SEAGRAPE
- PALMS TO BE RELOCATED:
23 SABAL PALMS
- EAST SIDE OF S. SEWALL'S POINT ROAD**
- 28 TOTAL NUMBER OF TREES AND PALMS TO BE REMOVED OR RELOCATED THE EAST SIDE OF S. SEWALL'S POINT ROAD
- TREES TO BE REMOVED:
1 PINE TREE, (1) 14' OAK, 3 FICUS
- PALMS TO BE REMOVED:
1 RECLINATA, 2 QUEEN PALMS, 1 ROYAL PALM
- PALMS TO BE RELOCATED:
17 SABAL PALMS, 2 ADONIDIA PALMS
- 11 TOTAL NUMBER OF TREES AND PALMS TO BE REMOVED OR RELOCATED TO CREATE THE NEW RETENTION AREA ON THE EAST SIDE OF S. SEWALL'S POINT ROAD
- TREES AND PALMS TO BE REMOVED:
1 SEAGRAPE, 1 SLASH PINE, 1 FICUS, 7 ADONIDIA PALMS
- PALMS TO BE RELOCATED:
1 SABAL PALM

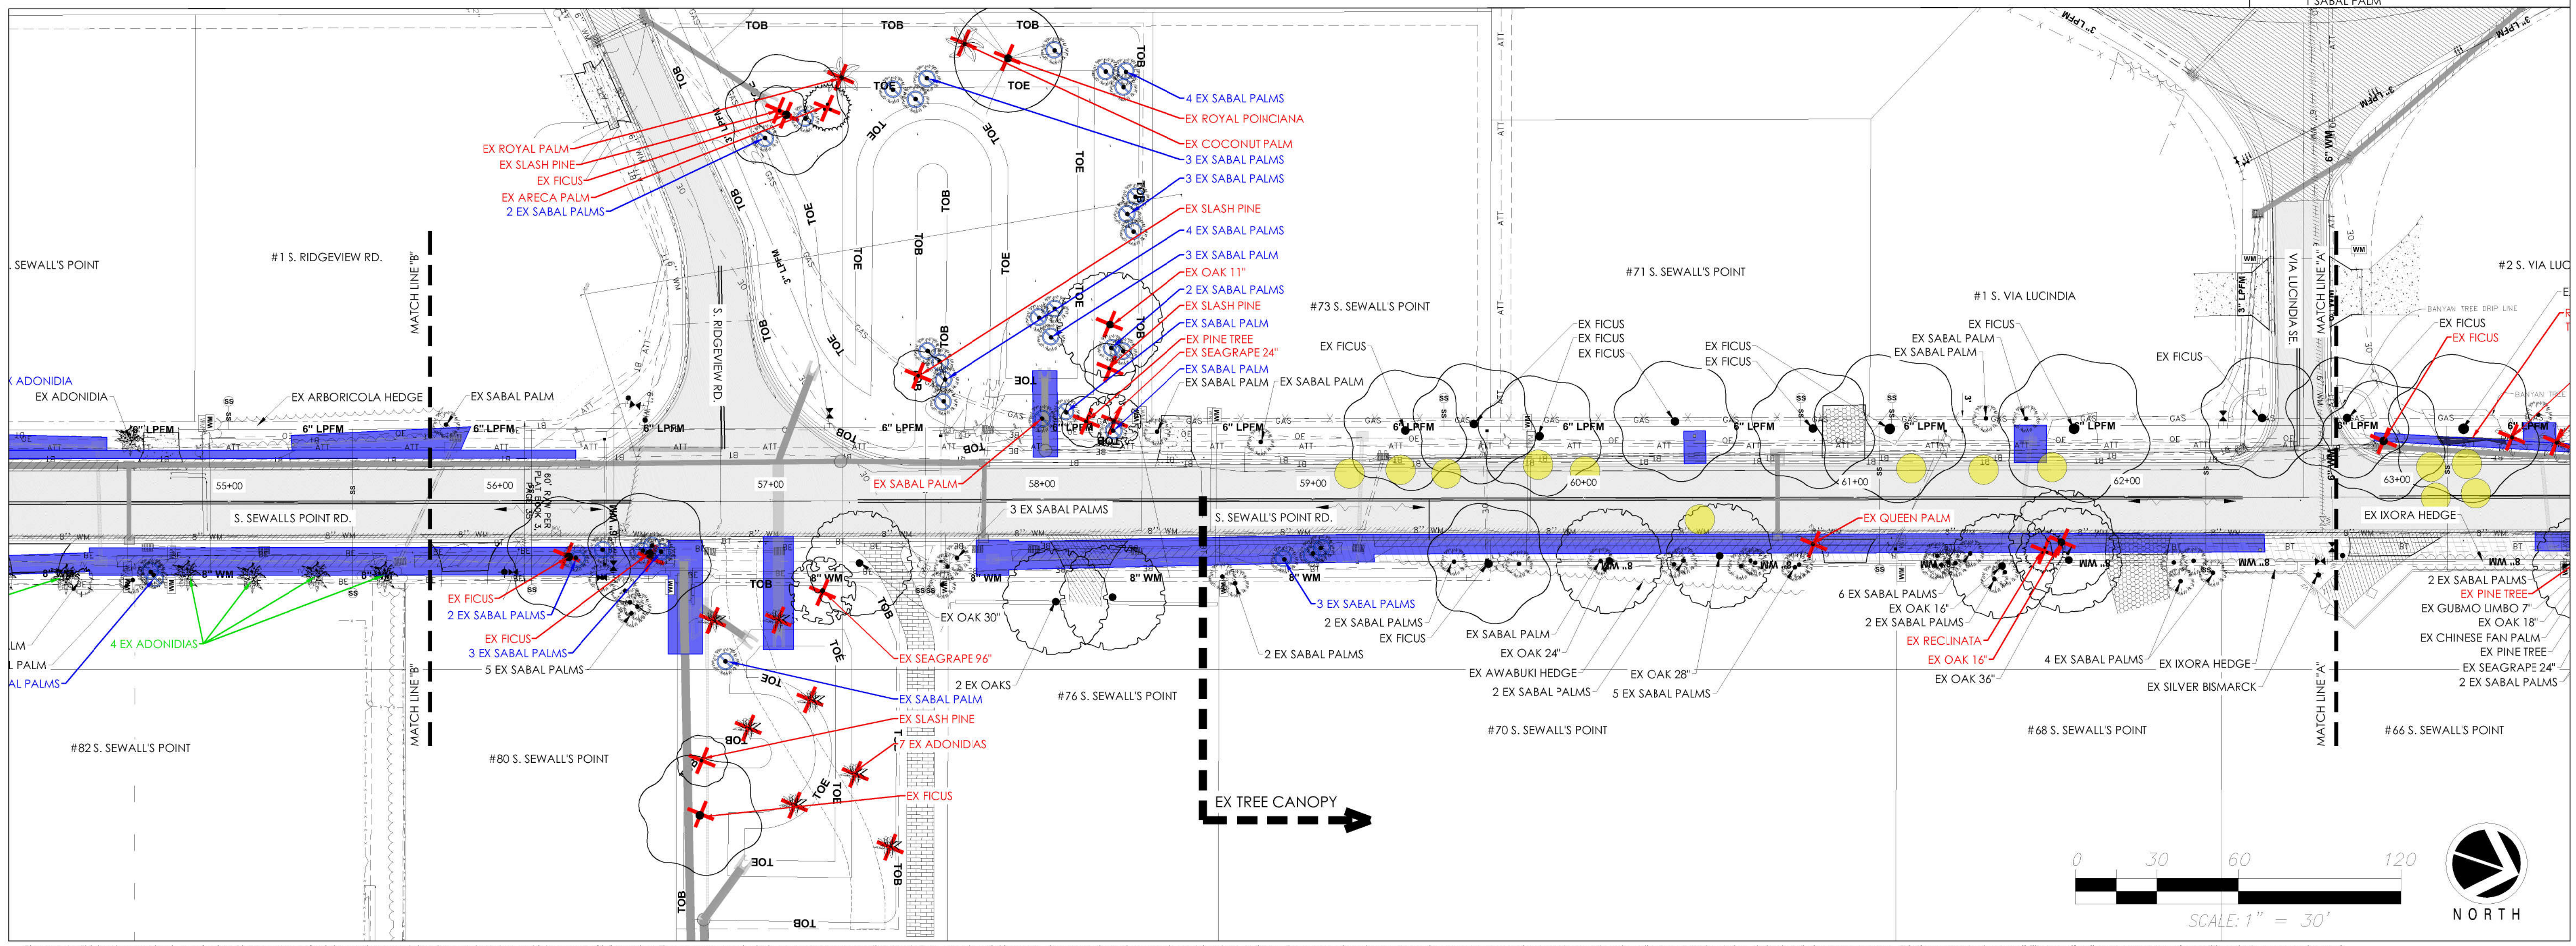


LANDSCAPE PLAN
S. SEWALL'S POINT ROAD PHASE 3
TOWN OF SEWALL'S POINT, FL

Please note: This landscape plan is a professional interpretation of existing and proposed site elements based on multiple sources of information. These sources may include property surveys, architectural plans, google aerial imagery, site observations, photographs and site plans. At times, these supporting documents are inaccurate or approximate at best and on-site adjustments to the design during installation are necessary. It is the contractor's responsibility to verify all measurements and quantities prior to commencing work.


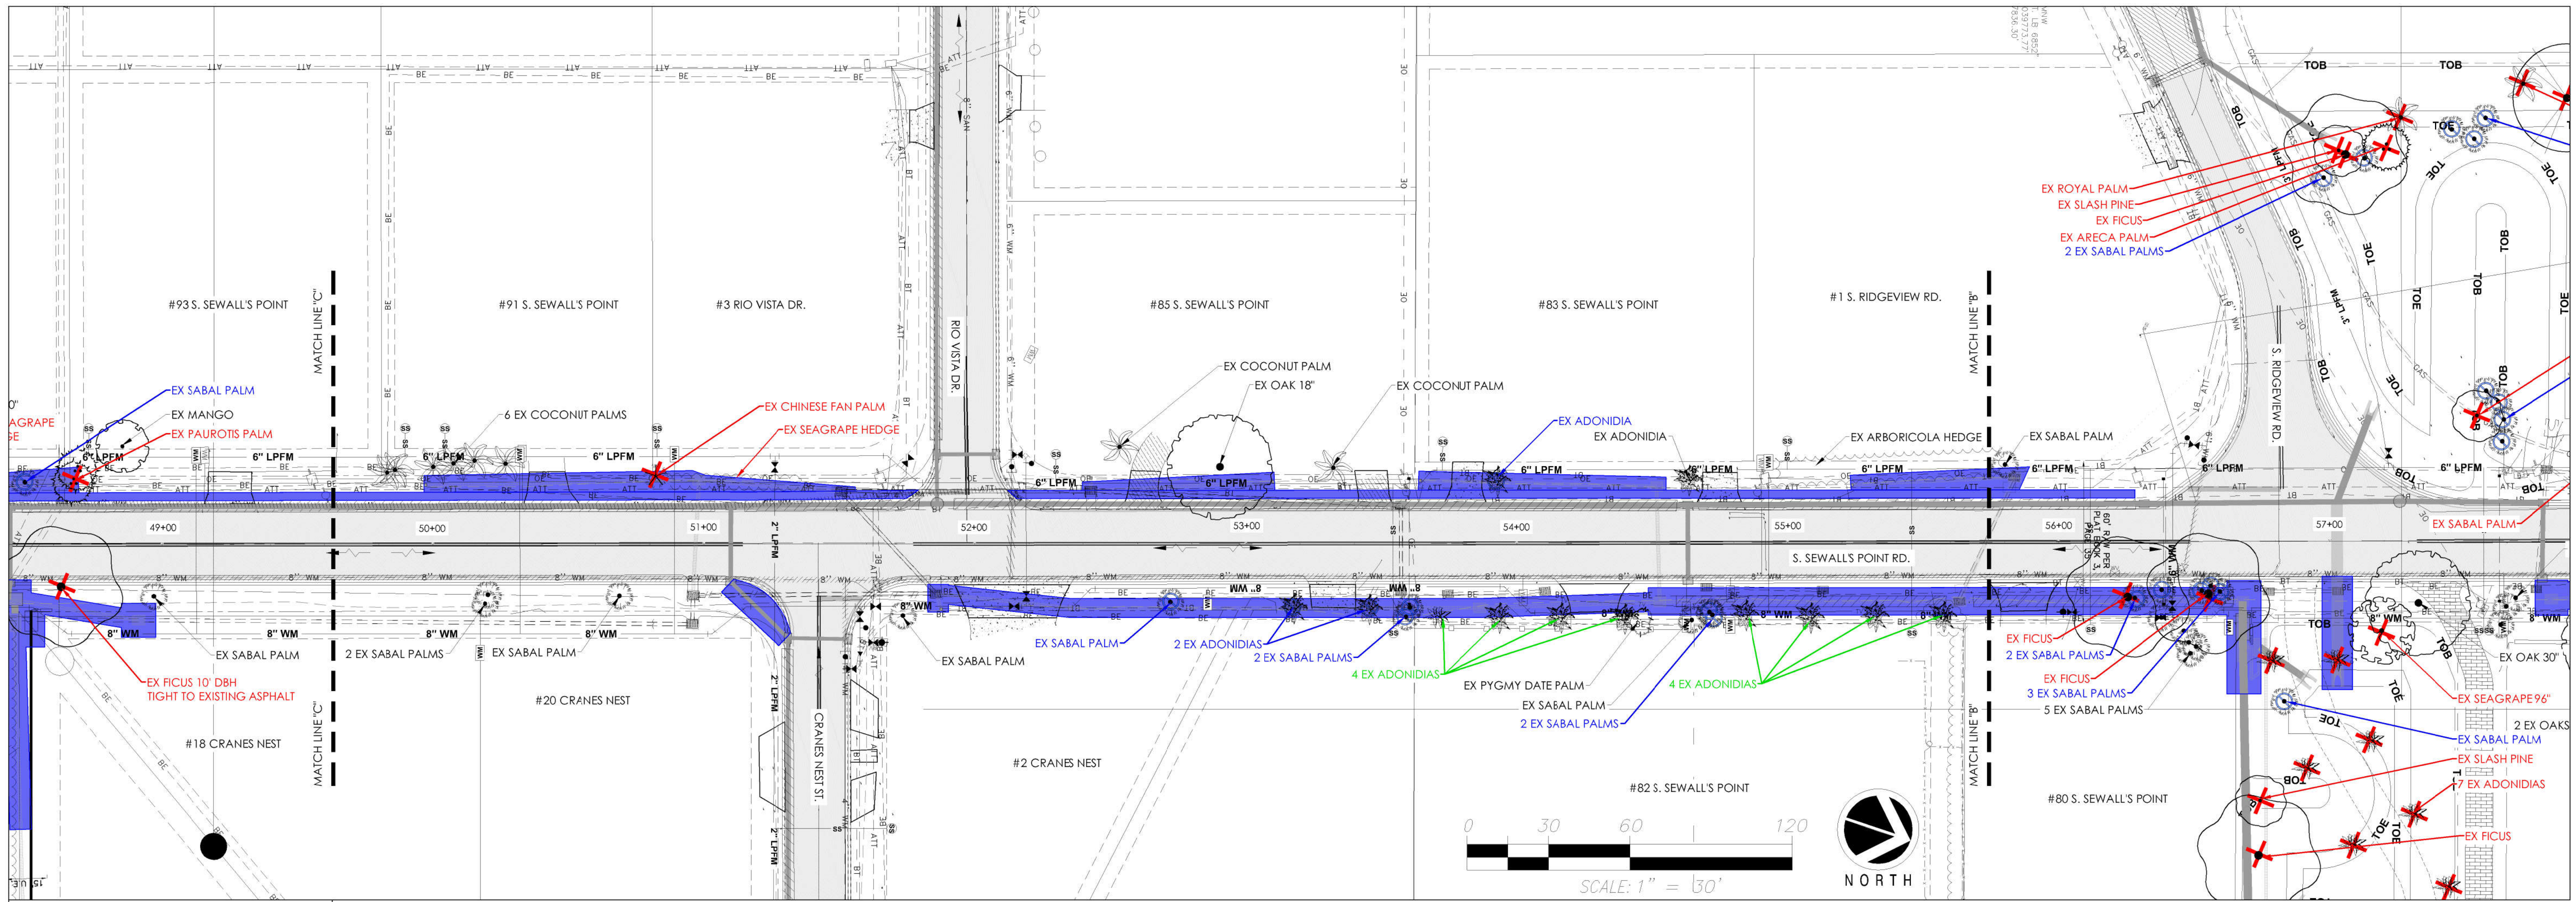


- CONSTRUCTION ZONES REQUIRED TO INSTALL NEW STORM WATER STRUCTURES
 - DESIGNATES EXISTING TREES, AND PALMS TO REMAIN
 - DESIGNATES EXISTING TREES AND PALMS TO BE REMOVED DUE TO CONFLICTS WITH THE CONSTRUCTION ZONES
 - DESIGNATES EXISTING TREES AND PALMS TO BE RELOCATED DUE TO CONFLICTS WITH THE CONSTRUCTION ZONES
 - DESIGNATES EXISTING TREES, PALMS, AND HEDGES THAT MAY NEED TO BE REMOVED DUE TO CONFLICTS WITH THE CONSTRUCTION ZONES
 - DESIGNATES LOCATIONS WHERE TREE TRIMMING IS REQUIRED TO MEET THE 14'-0" CLEAR HEIGHT REQUIREMENTS. LOCATIONS ARE BASED ON THE TREE VERTICAL CLEARANCE MEMO DATED 8/18/22.
- WEST SIDE OF S. SEWALL'S POINT ROAD**
- 12 TOTAL NUMBER OF TREES AND PALMS TO BE REMOVED OR RELOCATED ON THE WEST SIDE OF S. SEWALL'S POINT ROAD
- TREES REMOVED:
2 FIDDLE LEAF FIGS, 2 FICUS
- PALMS REMOVED:
2 QUEEN PALMS, 1 CHINESE FAN PALM, 1 PAUROTIS PALM, 1 RECLINATA PALM
- PALMS RELOCATED:
2 SABAL PALMS, 1 ADONIDIA PALM
- 35 TOTAL NUMBER OF TREES AND PALMS TO BE REMOVED OR RELOCATED TO CREATE THE NEW RETENTION AREA ON THE WEST SIDE OF S. SEWALL'S POINT ROAD
- TREES AND PALMS TO BE REMOVED:
1 ROYAL PALM, 4 SLASH PINE, 1 FICUS, 1 ARECA PALM, 2 COCONUT PALMS, 1 ROYAL POINCIANA, 1 OAK, 1 SEAGRAPE
- PALMS TO BE RELOCATED:
23 SABAL PALMS
- EAST SIDE OF S. SEWALL'S POINT ROAD**
- 28 TOTAL NUMBER OF TREES AND PALMS TO BE REMOVED OR RELOCATED THE EAST SIDE OF S. SEWALL'S POINT ROAD
- TREES TO BE REMOVED:
1 PINE TREE, (1) 16" OAK, 3 FICUS
- PALMS TO BE REMOVED:
1 RECLINATA, 2 QUEEN PALMS, 1 ROYAL PALM
- PALMS TO BE RELOCATED:
17 SABAL PALMS, 2 ADONIDIA PALMS
- 11 TOTAL NUMBER OF TREES AND PALMS TO BE REMOVED OR RELOCATED TO CREATE THE NEW RETENTION AREA ON THE EAST SIDE OF S. SEWALL'S POINT ROAD
- TREES AND PALMS TO BE REMOVED:
1 SEAGRAPE, 1 SLASH PINE, 1 FICUS, 7 ADONIDIA PALMS
- PALMS TO BE RELOCATED:
1 SABAL PALM

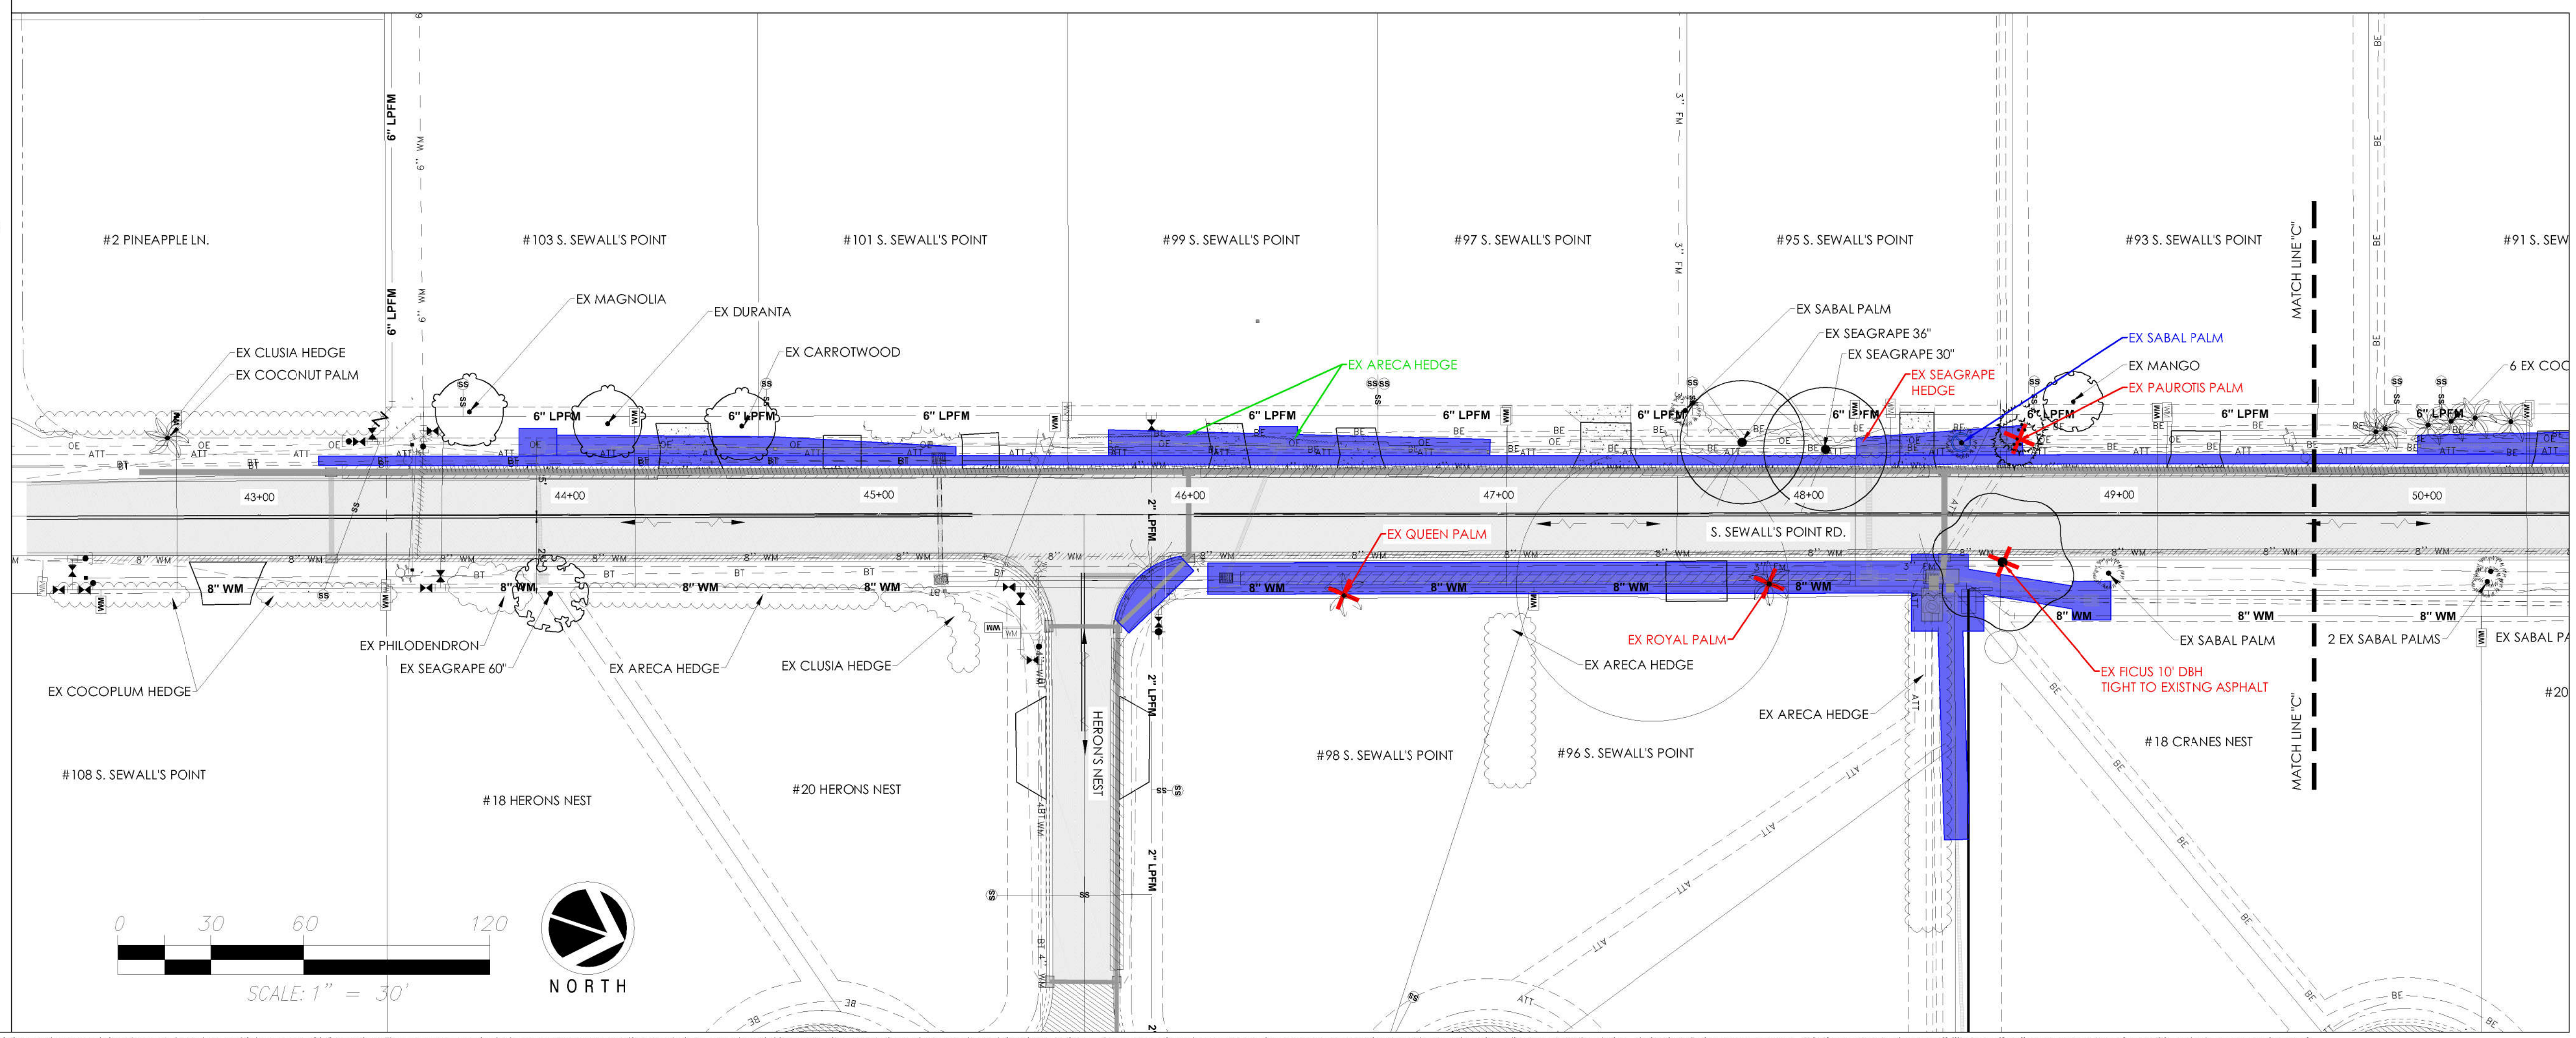



LANDSCAPE PLAN
S. SEWALL'S POINT ROAD PHASE 3
TOWN OF SEWALL'S POINT, FL

Please note: This landscape plan is a professional interpretation of existing and proposed site elements based on multiple sources of information. These sources may include property surveys, architectural plans, google aerial imagery, site observations, photographs and site plans. At times, these supporting documents are inaccurate or approximate at best and on-site adjustments to the design during installation are necessary. It is the contractor's responsibility to verify all measurements and quantities prior to commencing work.

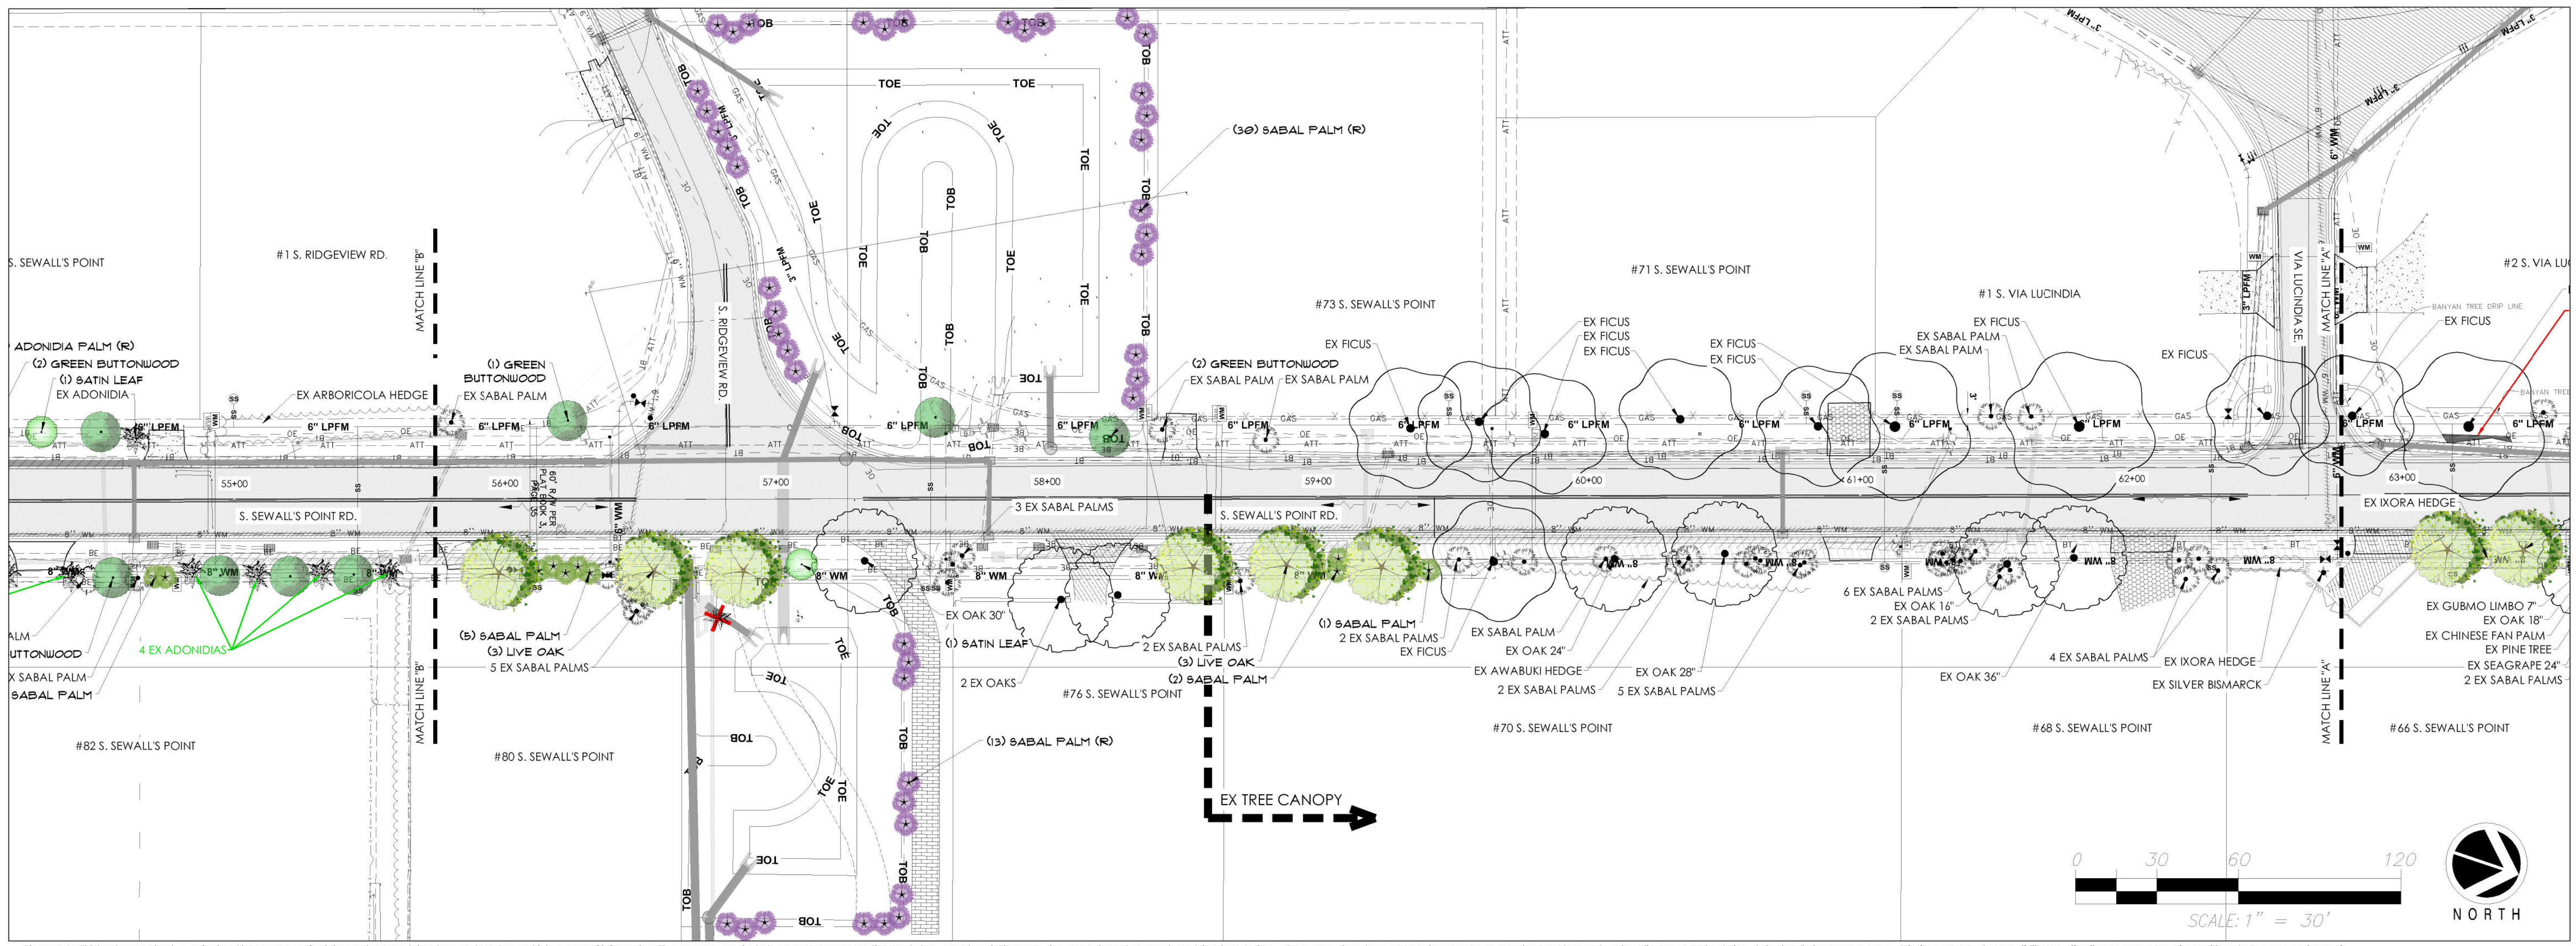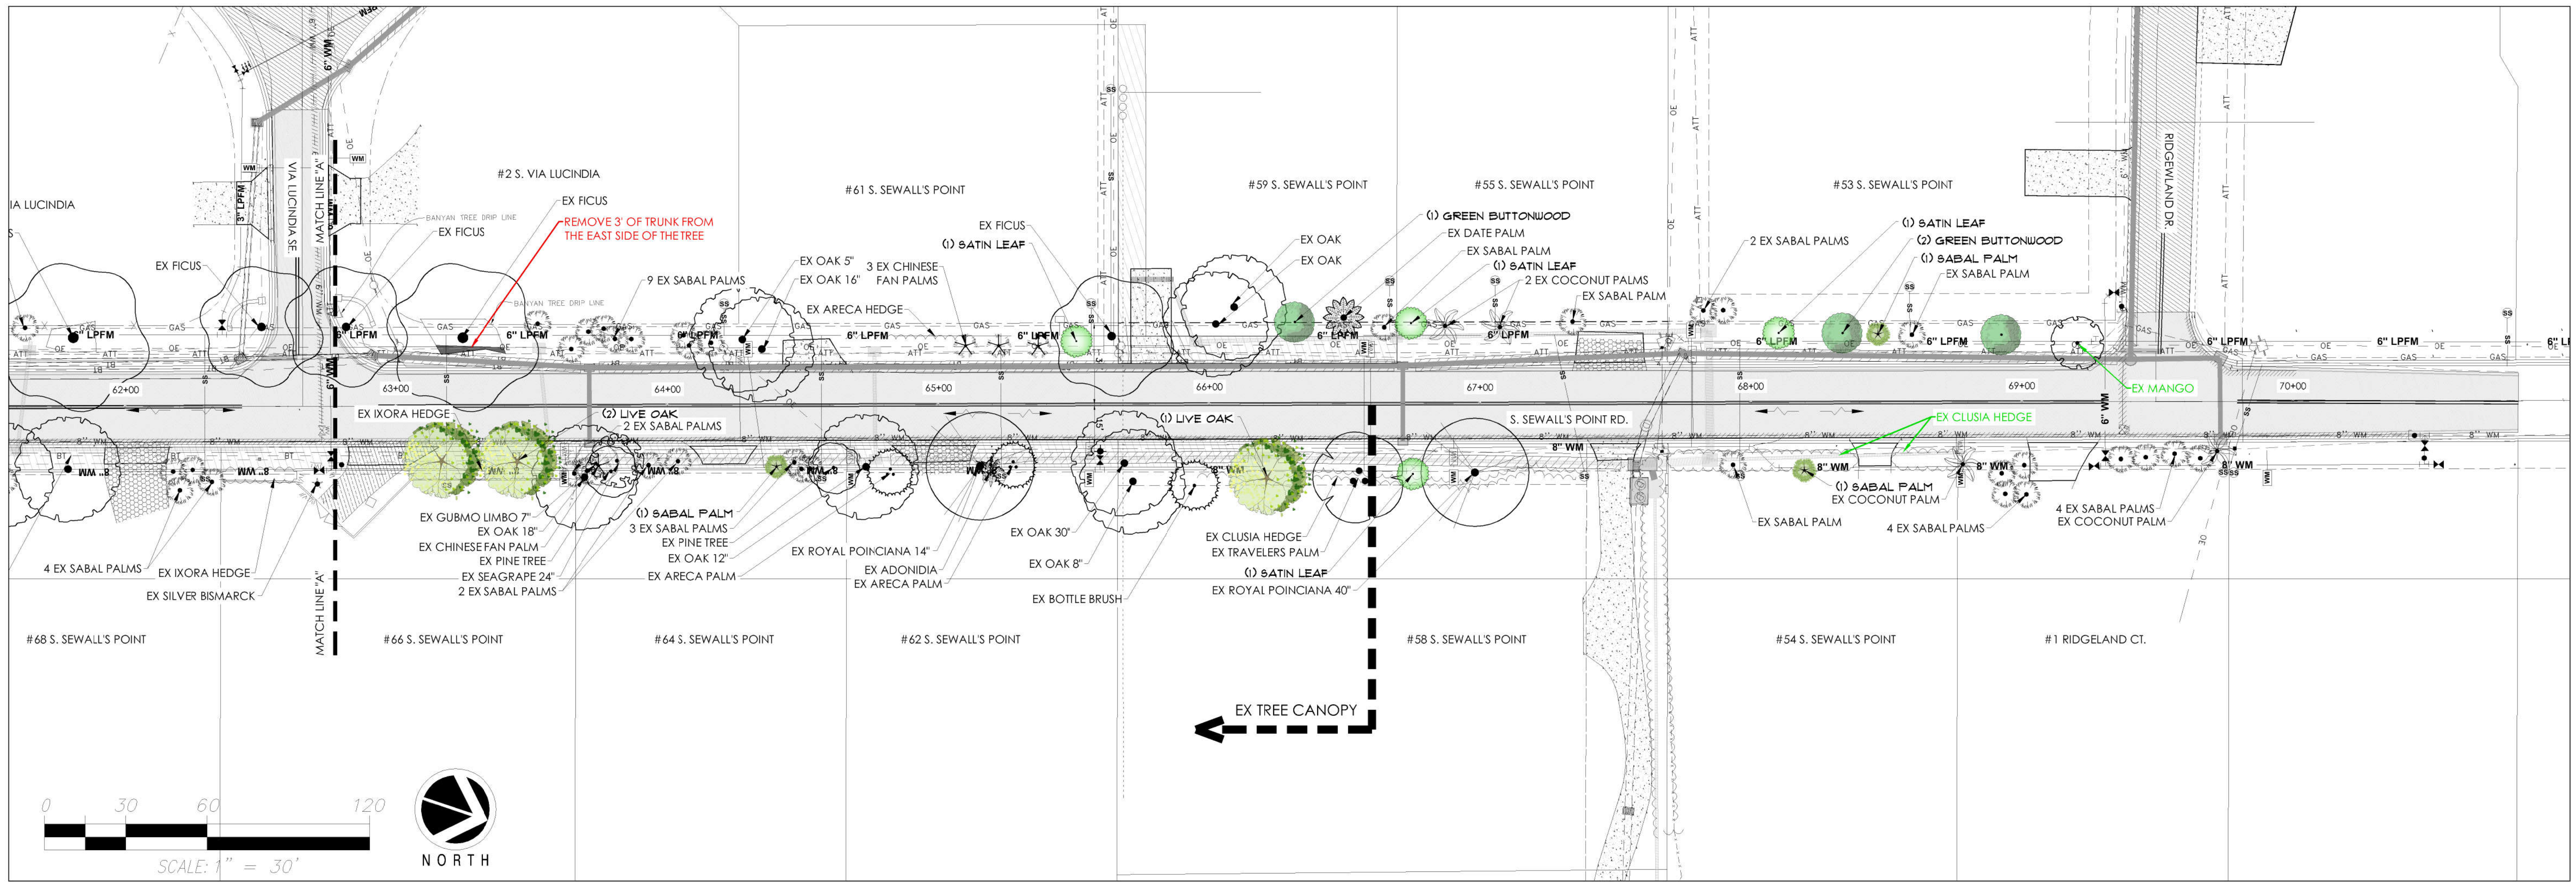

LANDSCAPE PLAN
S. SEWALL'S POINT ROAD PHASE 3
TOWN OF SEWALL'S POINT, FL

Please note: This landscape plan is a professional interpretation of existing and proposed site elements based on multiple sources of information. These sources may include property surveys, architectural plans, google aerial imagery, site observations, photographs and site plans. At times, these supporting documents are inaccurate or approximate at best and on-site adjustments to the design during installation are necessary. It is the contractor's responsibility to verify all measurements and quantities prior to commencing work.

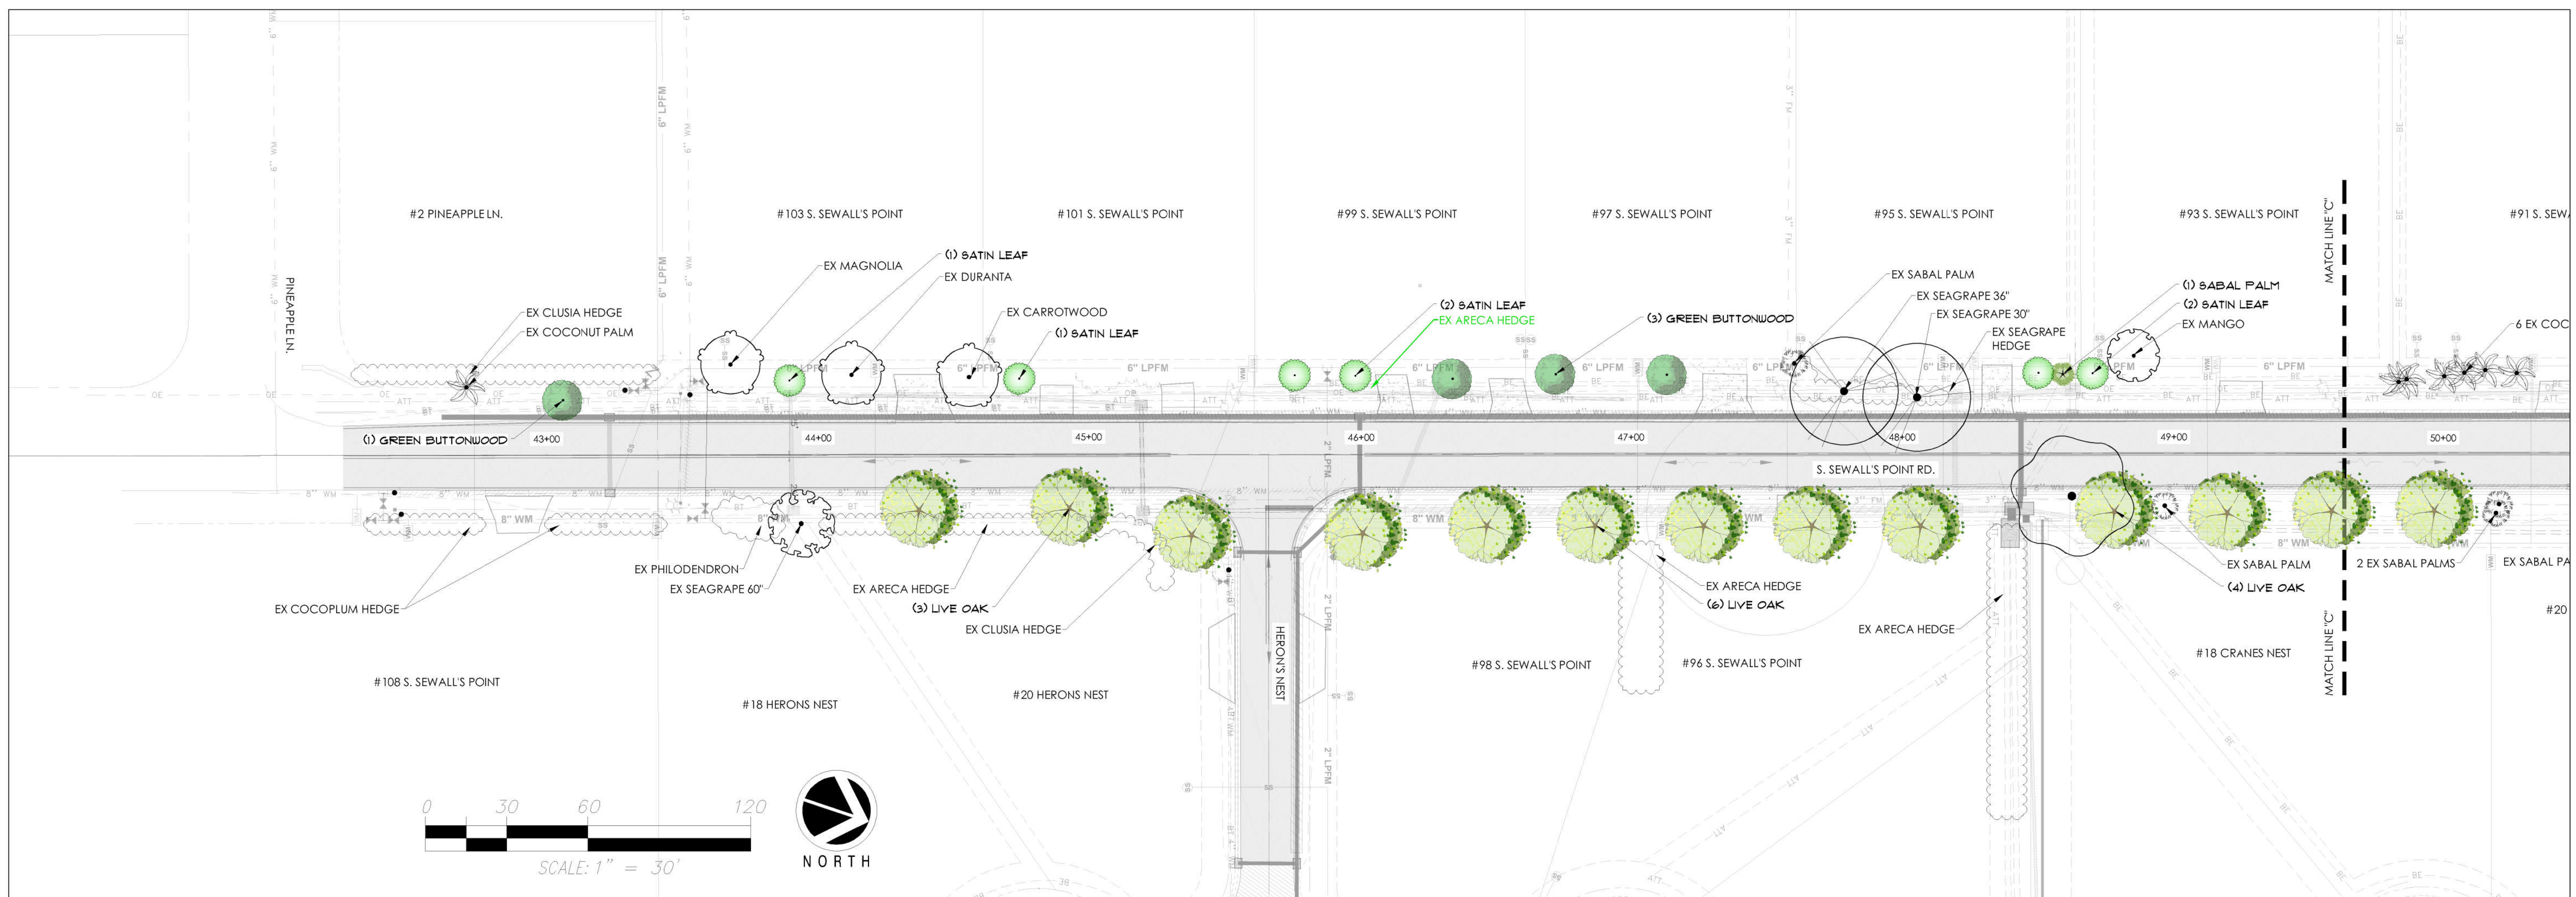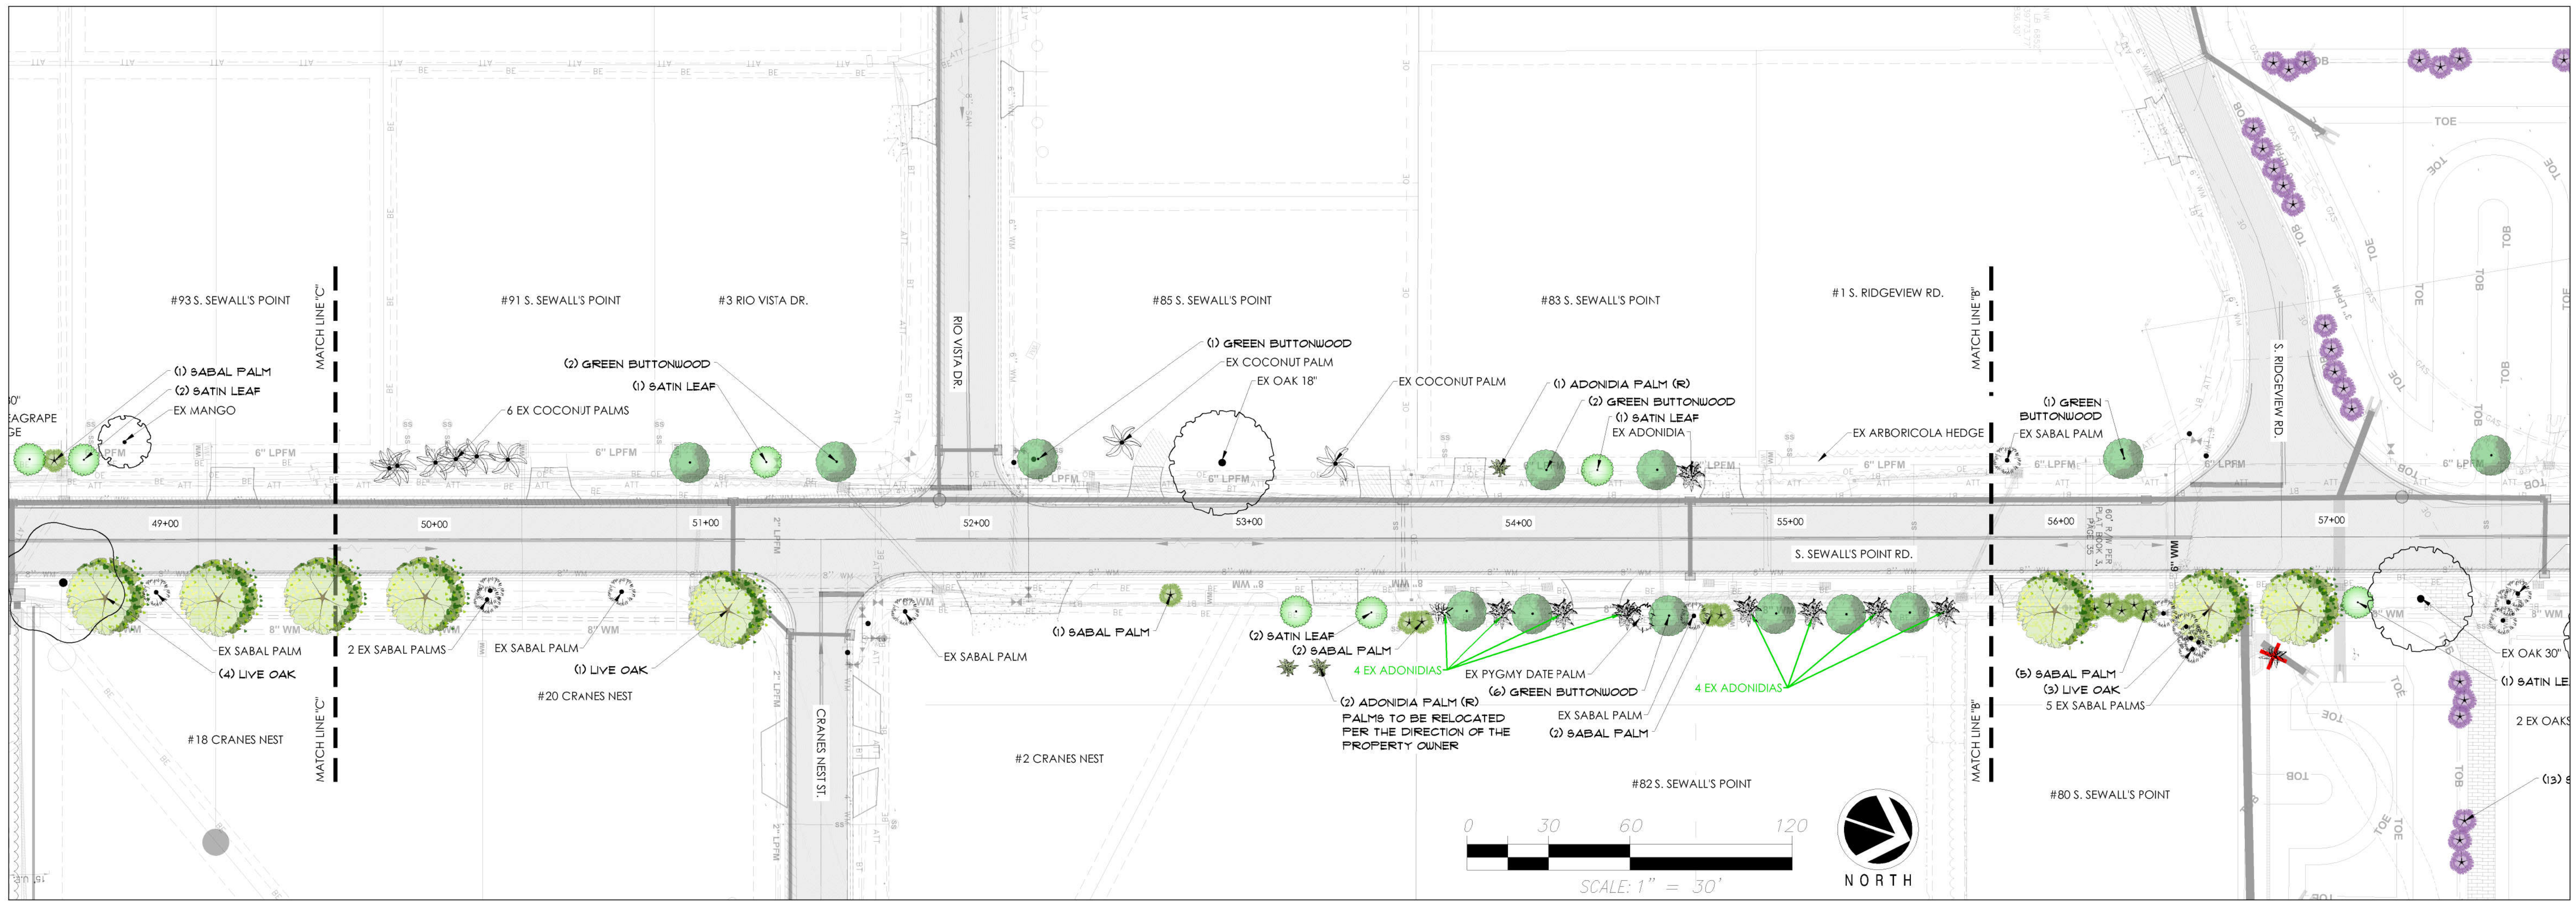

LANDSCAPE PLAN
 S. SEWALL'S POINT ROAD PHASE 3
 TOWN OF SEWALL'S POINT, FL

Please note: This landscape plan is a professional interpretation of existing and proposed site elements based on multiple sources of information. These sources may include property surveys, architectural plans, google aerial imagery, site observations, photographs and site plans. At times, these supporting documents are inaccurate or approximate at best and on-site adjustments to the design during installation are necessary. It is the contractor's responsibility to verify all measurements and quantities prior to commencing work.



NURSERY STOCK



MATURE

SATIN LEAF



NURSERY STOCK



MATURE

GREEN BUTTONWOOD








NURSERY STOCK



MATURE

LIVE OAK


PLANT SCHEDULE PHASE 3 OVERALL

SYMBOL	QTY	BOTANICAL NAME	COMMON NAME	CONT	CAL	SIZE	NOTES
TREES							
	15	CHRYSOPHYLLUM OLIVIFORME	SATIN LEAF	45 GAL	2" CAL	12 - 14' OA HT.	NATIVE
	21	CONOCARPUS ERECTUS 'GREEN'	GREEN BUTTONWOOD	B & B	4" CAL	16 - 18' OA HT.	NATIVE
	23	QUERCUS VIRGINIANA	LIVE OAK	B & B	5" CAL	18' - 20' OA HT.	NATIVE
RELOCATED PALMS							
	3	ADONIDIA MERRILLII	ADONIDIA PALM (R)	EXISTING	EXISTING	EXISTING	
	43	SABAL PALMETTO	SABAL PALM (R)	TRANSPLANTED	EXISTING	EXISTING	
REPLACEMENT PALMS							
	17	SABAL PALMETTO	SABAL PALM	B & B	SLICK	10 CT HT.	NATIVE

PERMANENT OR TEMPORARY IRRIGATION IS TO BE PROVIDED FOR ALL NEW AND RELOCATED VEGETATION. IF TEMPORARY IRRIGATION IS PROVIDED THE IRRIGATION SHALL BE PROVIDED FOR ONE YEAR AFTER PLANTING. AFTER ONE YEAR THE LANDSCAPE ARCHITECT IS TO INSPECT ALL NEW PLANT MATERIAL AND DETERMINE IF THE TEMPORARY IS REQUIRED TO CONTINUE.

NO.	REVISION	DATE	NO.	REVISION	DATE


Please note: This landscape plan is a professional interpretation of existing and proposed site elements based on multiple sources of information. These sources may include property surveys, architectural plans, google aerial imagery, site observations, photographs and site plans. At times, these supporting documents are inaccurate or approximate at best and on-site adjustments to the design during installation are necessary. It is the contractor's responsibility to verify all measurements and quantities prior to commencing work.

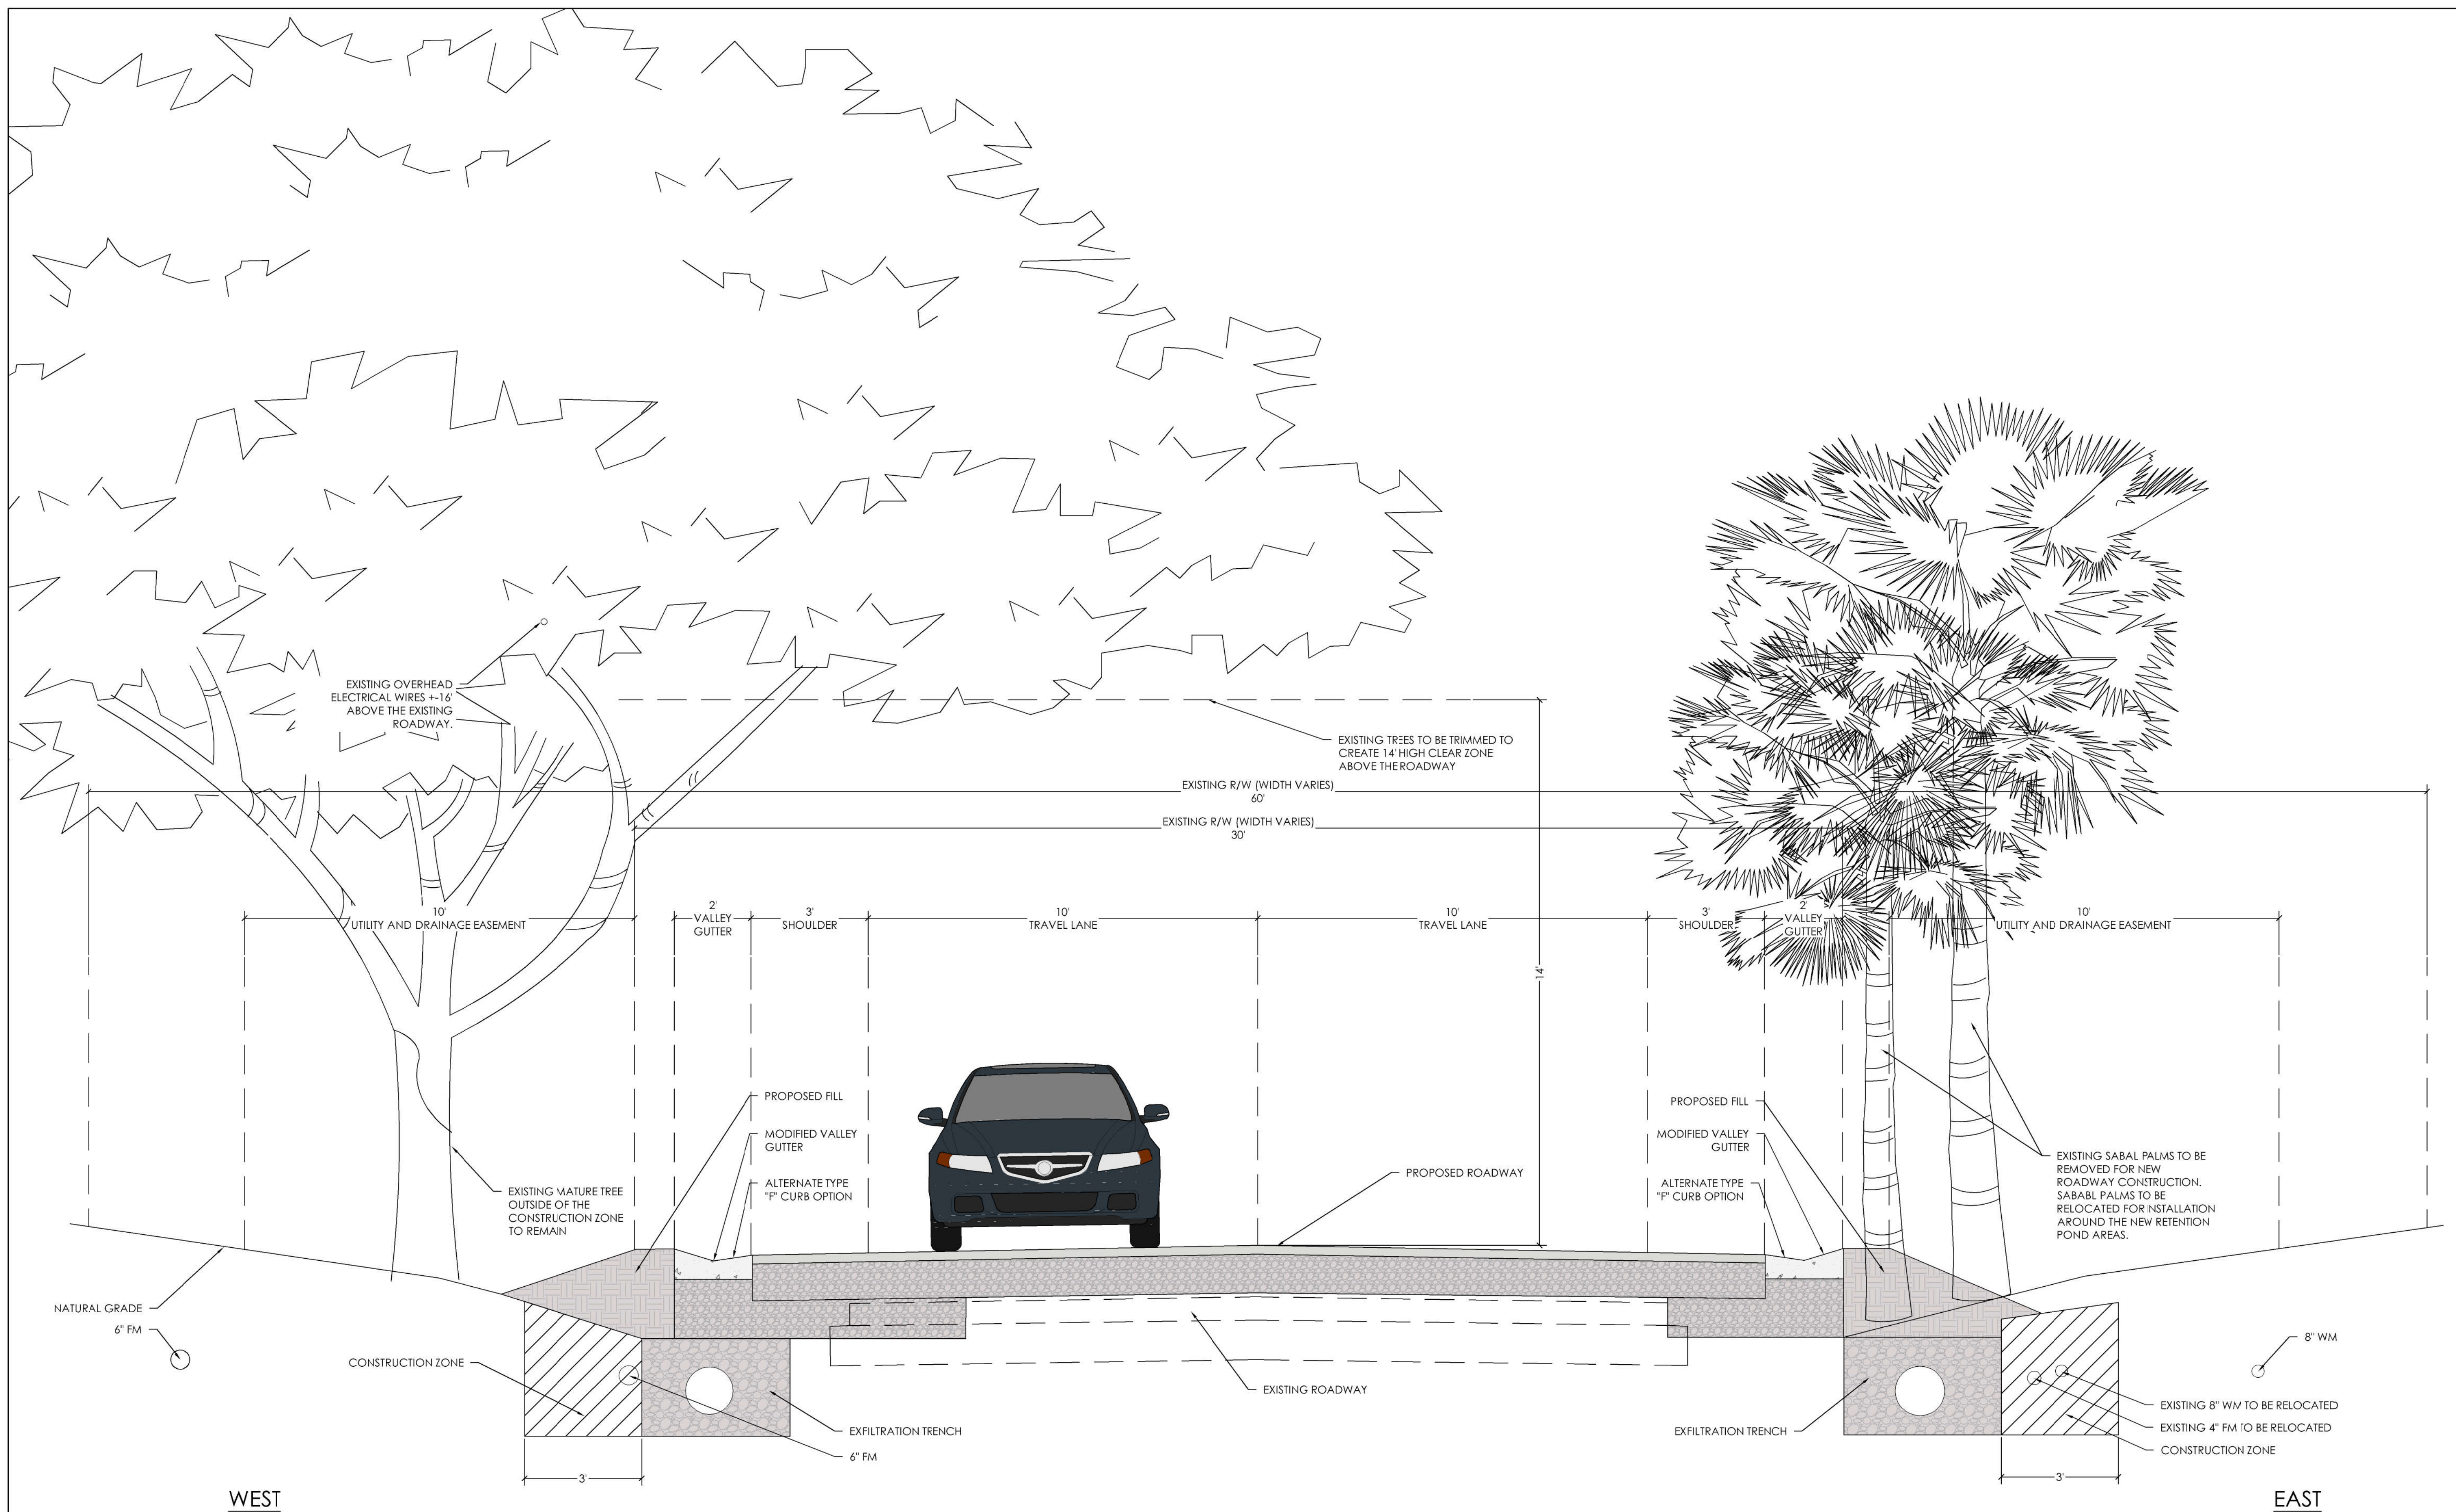

A EXISTING VEGETATION SECTION SCALE: 1/2" = 1'-0"

LANDSCAPE PLAN
S. SEWALL'S POINT ROAD PHASE 3
TOWN OF SEWALL'S POINT, FL

Please note: This landscape plan is a professional interpretation of existing and proposed site elements based on multiple sources of information. These sources may include property surveys, architectural plans, google aerial imagery, site observations, photographs and site plans. At times, these supporting documents are inaccurate or approximate at best and on-site adjustments to the design during installation are necessary. It is the contractor's responsibility to verify all measurements and quantities prior to commencing work.

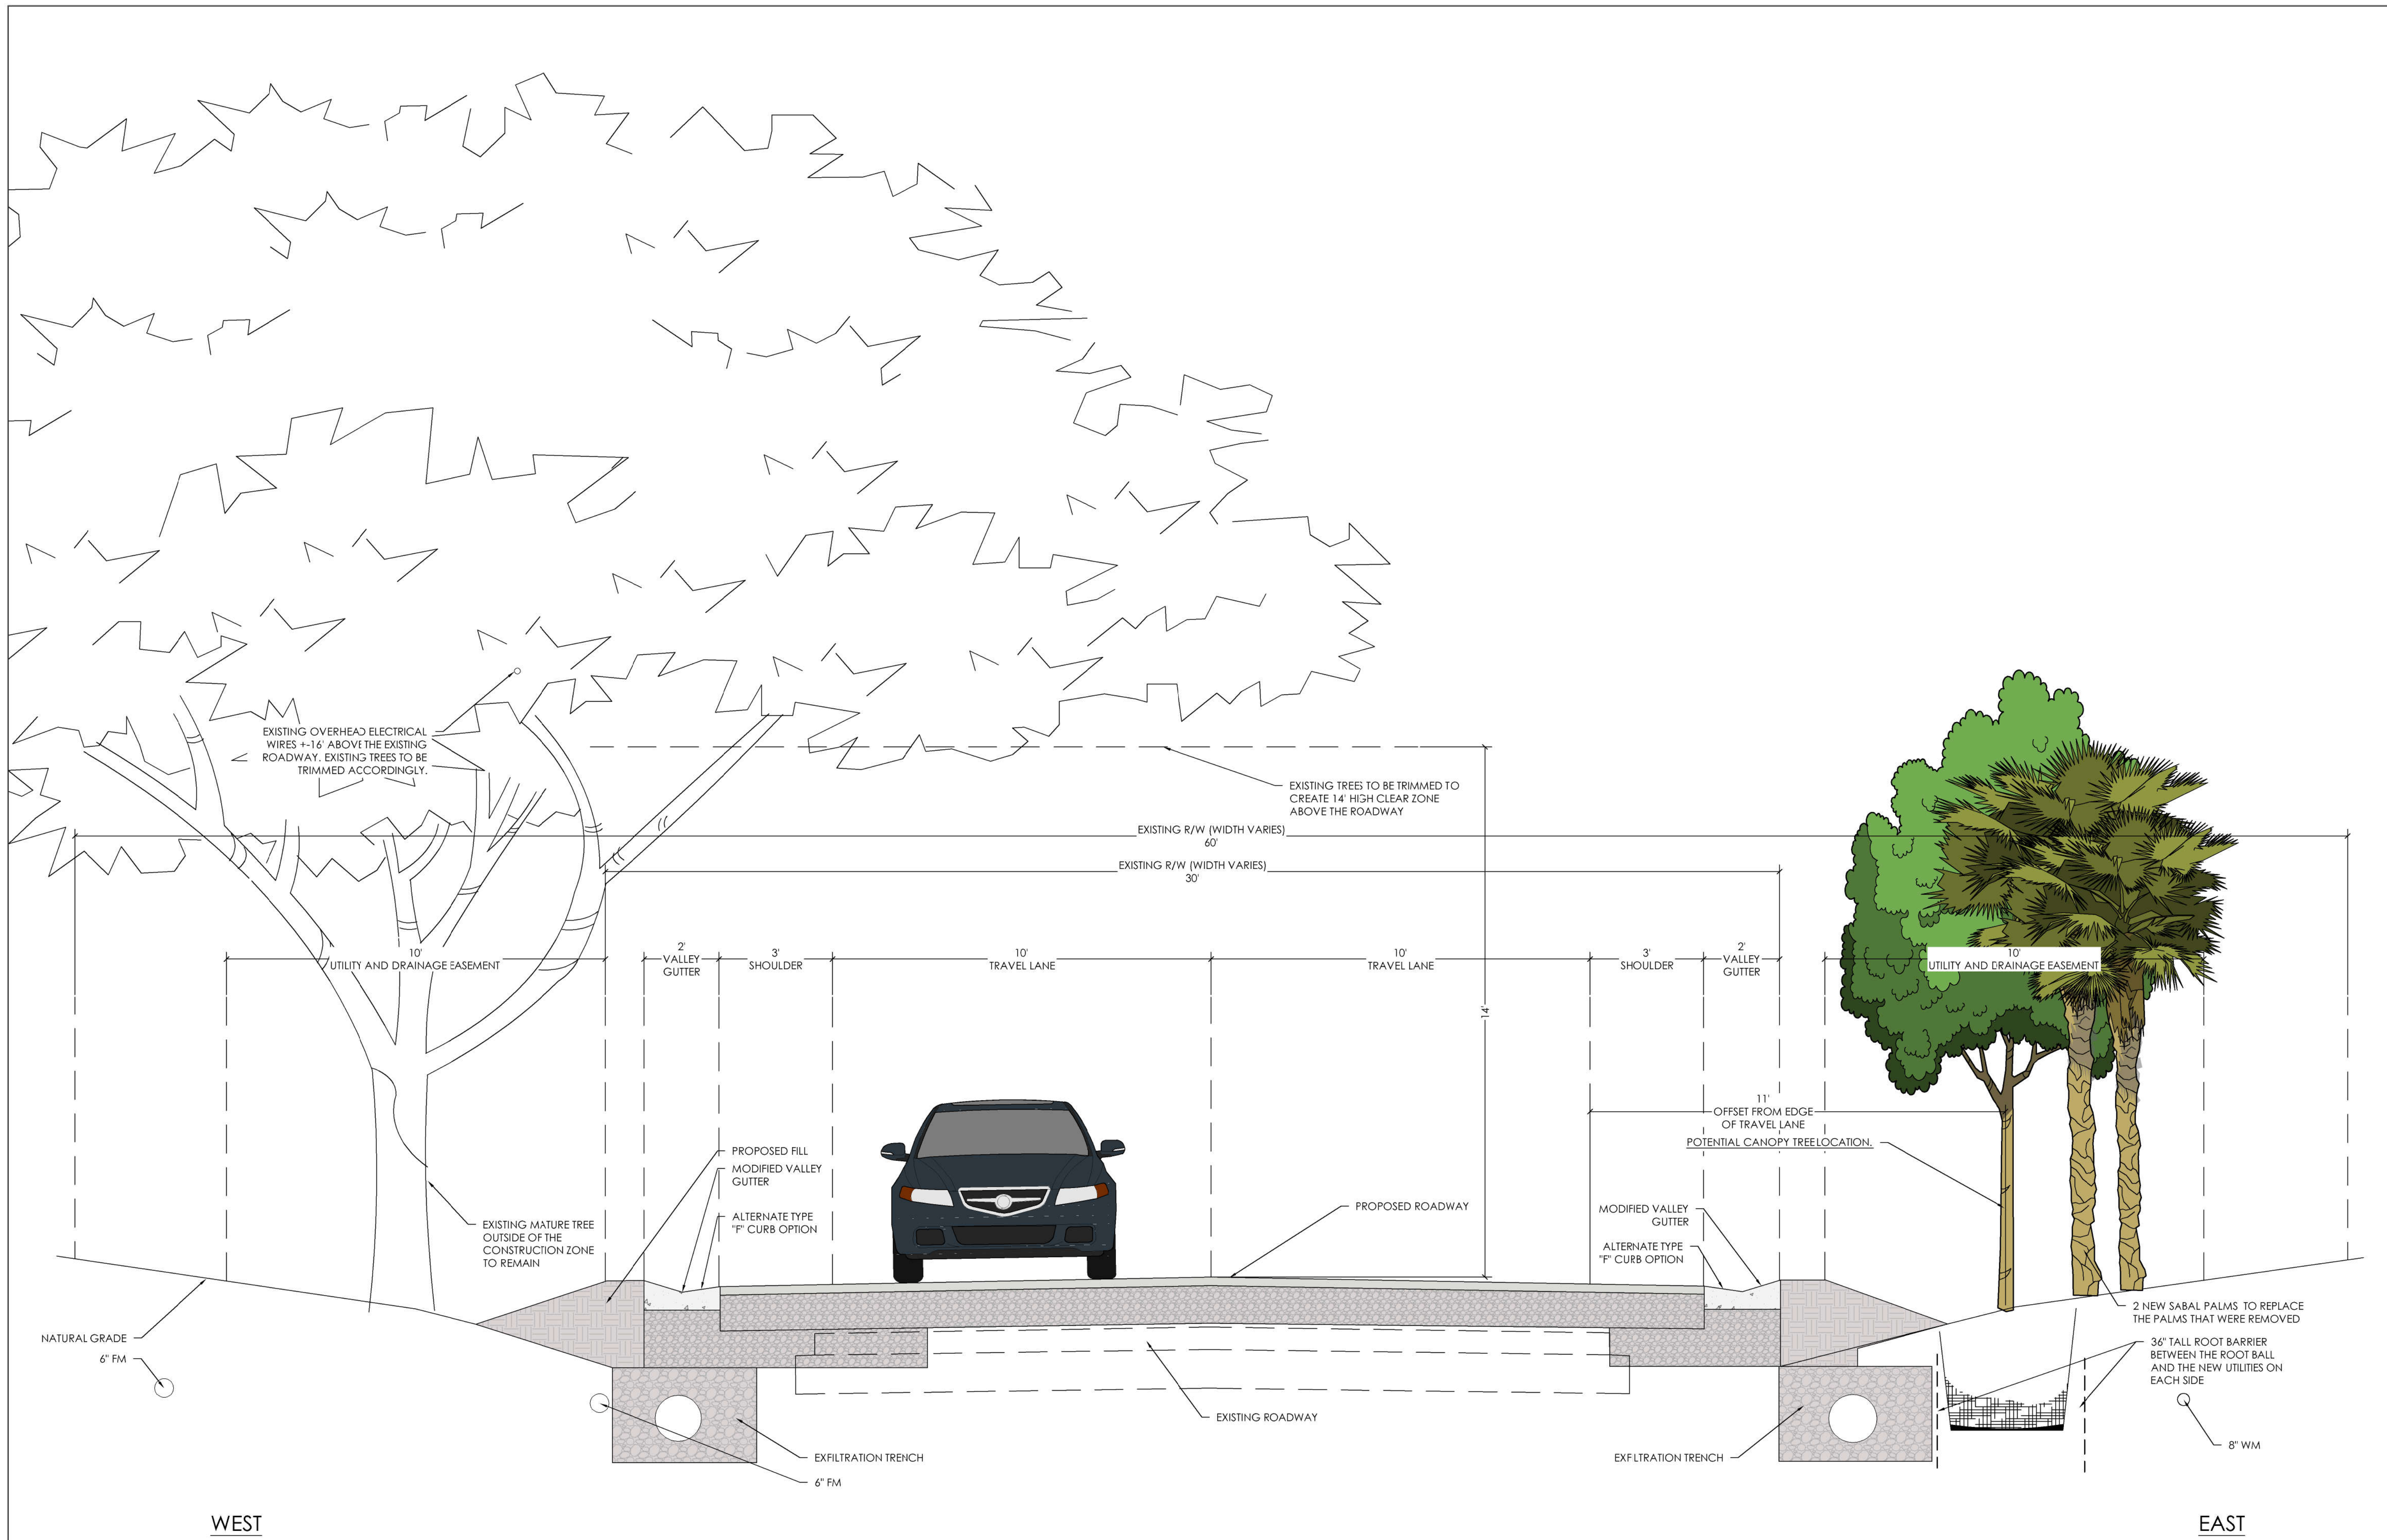


A PROPOSED VEGETATION SECTION SCALE: 1/2" = 1'-0"


LANDSCAPE PLAN
S. SEWALL'S POINT ROAD PHASE 3
 TOWN OF SEWALL'S POINT, FL

Please note: This landscape plan is a professional interpretation of existing and proposed site elements based on multiple sources of information. These sources may include property surveys, architectural plans, google aerial imagery, site observations, photographs and site plans. At times, these supporting documents are inaccurate or approximate at best and on-site adjustments to the design during installation are necessary. It is the contractor's responsibility to verify all measurements and quantities prior to commencing work.


LANDSCAPE INSTALLATION NOTES:

- The landscape contractor shall designate an English speaking, skilled crew foreman for the project, who will be available and accessible for the duration of the landscape installation.
- All specifications must be satisfied. If there is a problem locating a material with given specifications, the contractor shall contact the landscape architect by email prior to installation. At the discretion of the landscape architect, a substitution may be made.
- Landscape contractor is responsible to review and reconcile plan with landscape materials list, and analyze site conditions and access prior to submitting a proposal.
- Landscape contractor must provide evidence of workman's compensation and liability insurance in proposal package.
- The landscape contractor shall comply with all local and State laws, codes and ordinances.
- All plant material furnished by the landscape contractor shall be Florida #1 or better (Grades and Standards for Nursery Plants, Florida Department of Agriculture and Consumer Services, Latest Edition), unless otherwise noted on the landscape materials list. As many species tolerate both sunny and shady growing conditions, The landscape contractor is responsible for acquiring all plant material grown in similar conditions to the site.
- The landscape contractor shall complete all work according to the Florida Green Industries Best Management Practices.
- The landscape contractor must specify start and completion dates, if awarded the project.
- The landscape contractor is responsible for locating all underground utilities prior to commencing work.
- All planting areas shall be prepared by removing all debris, including asphalt, concrete, or similar materials not suited for landscape planting.
- Planting soil shall be clean of rocks, sticks, roots and weeds, and shall be well-draining.
- All landscaped areas shall be finish graded such that finished elevation will be flush and level with surrounding paved surfaces. The finished grade after planting and mulching shall not impede the flow of drainage into landscaped areas and to prevent the backwash of mulch and debris into paved areas.
- All planting beds must drain sufficiently prior to planting. If existing soil is not adequate for establishment of plant materials due to poor drainage or chemical properties, soil amendments shall be added prior to planting.
- Plants shall not be placed too close to one another or any hardscapes. See landscape materials list and planting details for spacing and placement of all plants. A mulch strip shall be left between the plantings and walls, edge of sod, driveway or walkways. All plants shall be placed outside the eaves of the roof, unless otherwise indicated on the landscape plan.
- All plants to be relocated shall be properly root pruned 6 to 10 weeks prior to relocation.
- All new landscape plants shall be planted slightly higher than the existing grade leaving top of the root ball exposed.
- All plant materials shall be thoroughly watered in at the time of planting.
- 3" layer of organic mulch shall be laid in all landscape beds. No mulch shall be laid near tree trunks. No mulch shall be laid on top of citrus tree root balls.
- Newly planted trees shall be staked only if the root ball moves in the wind or the trees are located in an area of windy conditions. All palms shall be staked. All wood braces and brace frames shall be stained dark brown. No nails shall be driven into any palm or tree.
- Planting plan takes precedence over plant list.
- The landscape bid shall include irrigation on a separate contract, expressed as a line-item proposal.
- All landscape areas shall be irrigated with fully automatic irrigation system. The irrigation contractor shall provide 100% coverage in all irrigated planting areas. The irrigation system shall be designed according to accepted irrigation standards using water conservation principles with low-volume irrigation system. The system shall accommodate easy adjustments for seasonal irrigation need changes or local watering restrictions.
- All sod and shrub areas shall be irrigated on separate zones, whenever possible. Planting areas with different watering needs shall be placed on separate zones.
- All shrub & ground cover areas shall be irrigated with drip line or mist heads; trees and palms shall have bubblers. All heads in a given zone must have the same precipitation rate.
- Spray heads shall be placed and adjusted to minimize over-spray on paved areas, roadways and curbing. No over-spray on buildings is acceptable.
- if not installed per plan or if no irrigation plan has been provided as part of the landscape plan, at project closeout the contractor shall provide the owner with an irrigation record drawing.
- The contractor(s) shall keep all work areas neat and tidy on a daily basis. At completion of the installation, the contractor shall remove from the property all temporary structures and garbage at his/her own expense.
- The contractor(s) shall keep all plants watered, fertilized, mulched, pruned, staked and guyed as necessary to assure specified minimum grade of Florida #1 throughout the duration of the project construction period. Planting beds shall be kept free of litter and undesirable vegetation. The contractor(s) is responsible for keeping all the plant material healthy, vigorous, and undamaged throughout the duration of the project construction period.
- at project closeout the contractor shall provide the owner with manuals and warranty information for all installed Furniture, fixtures and equipment.
- The final payment is made upon completion of project and execution of lien release affidavit.
- All shrubs and ground covers shall be warranted for 90 days; all trees and palms shall be warranted for 1 year from the date of final acceptance and payment.

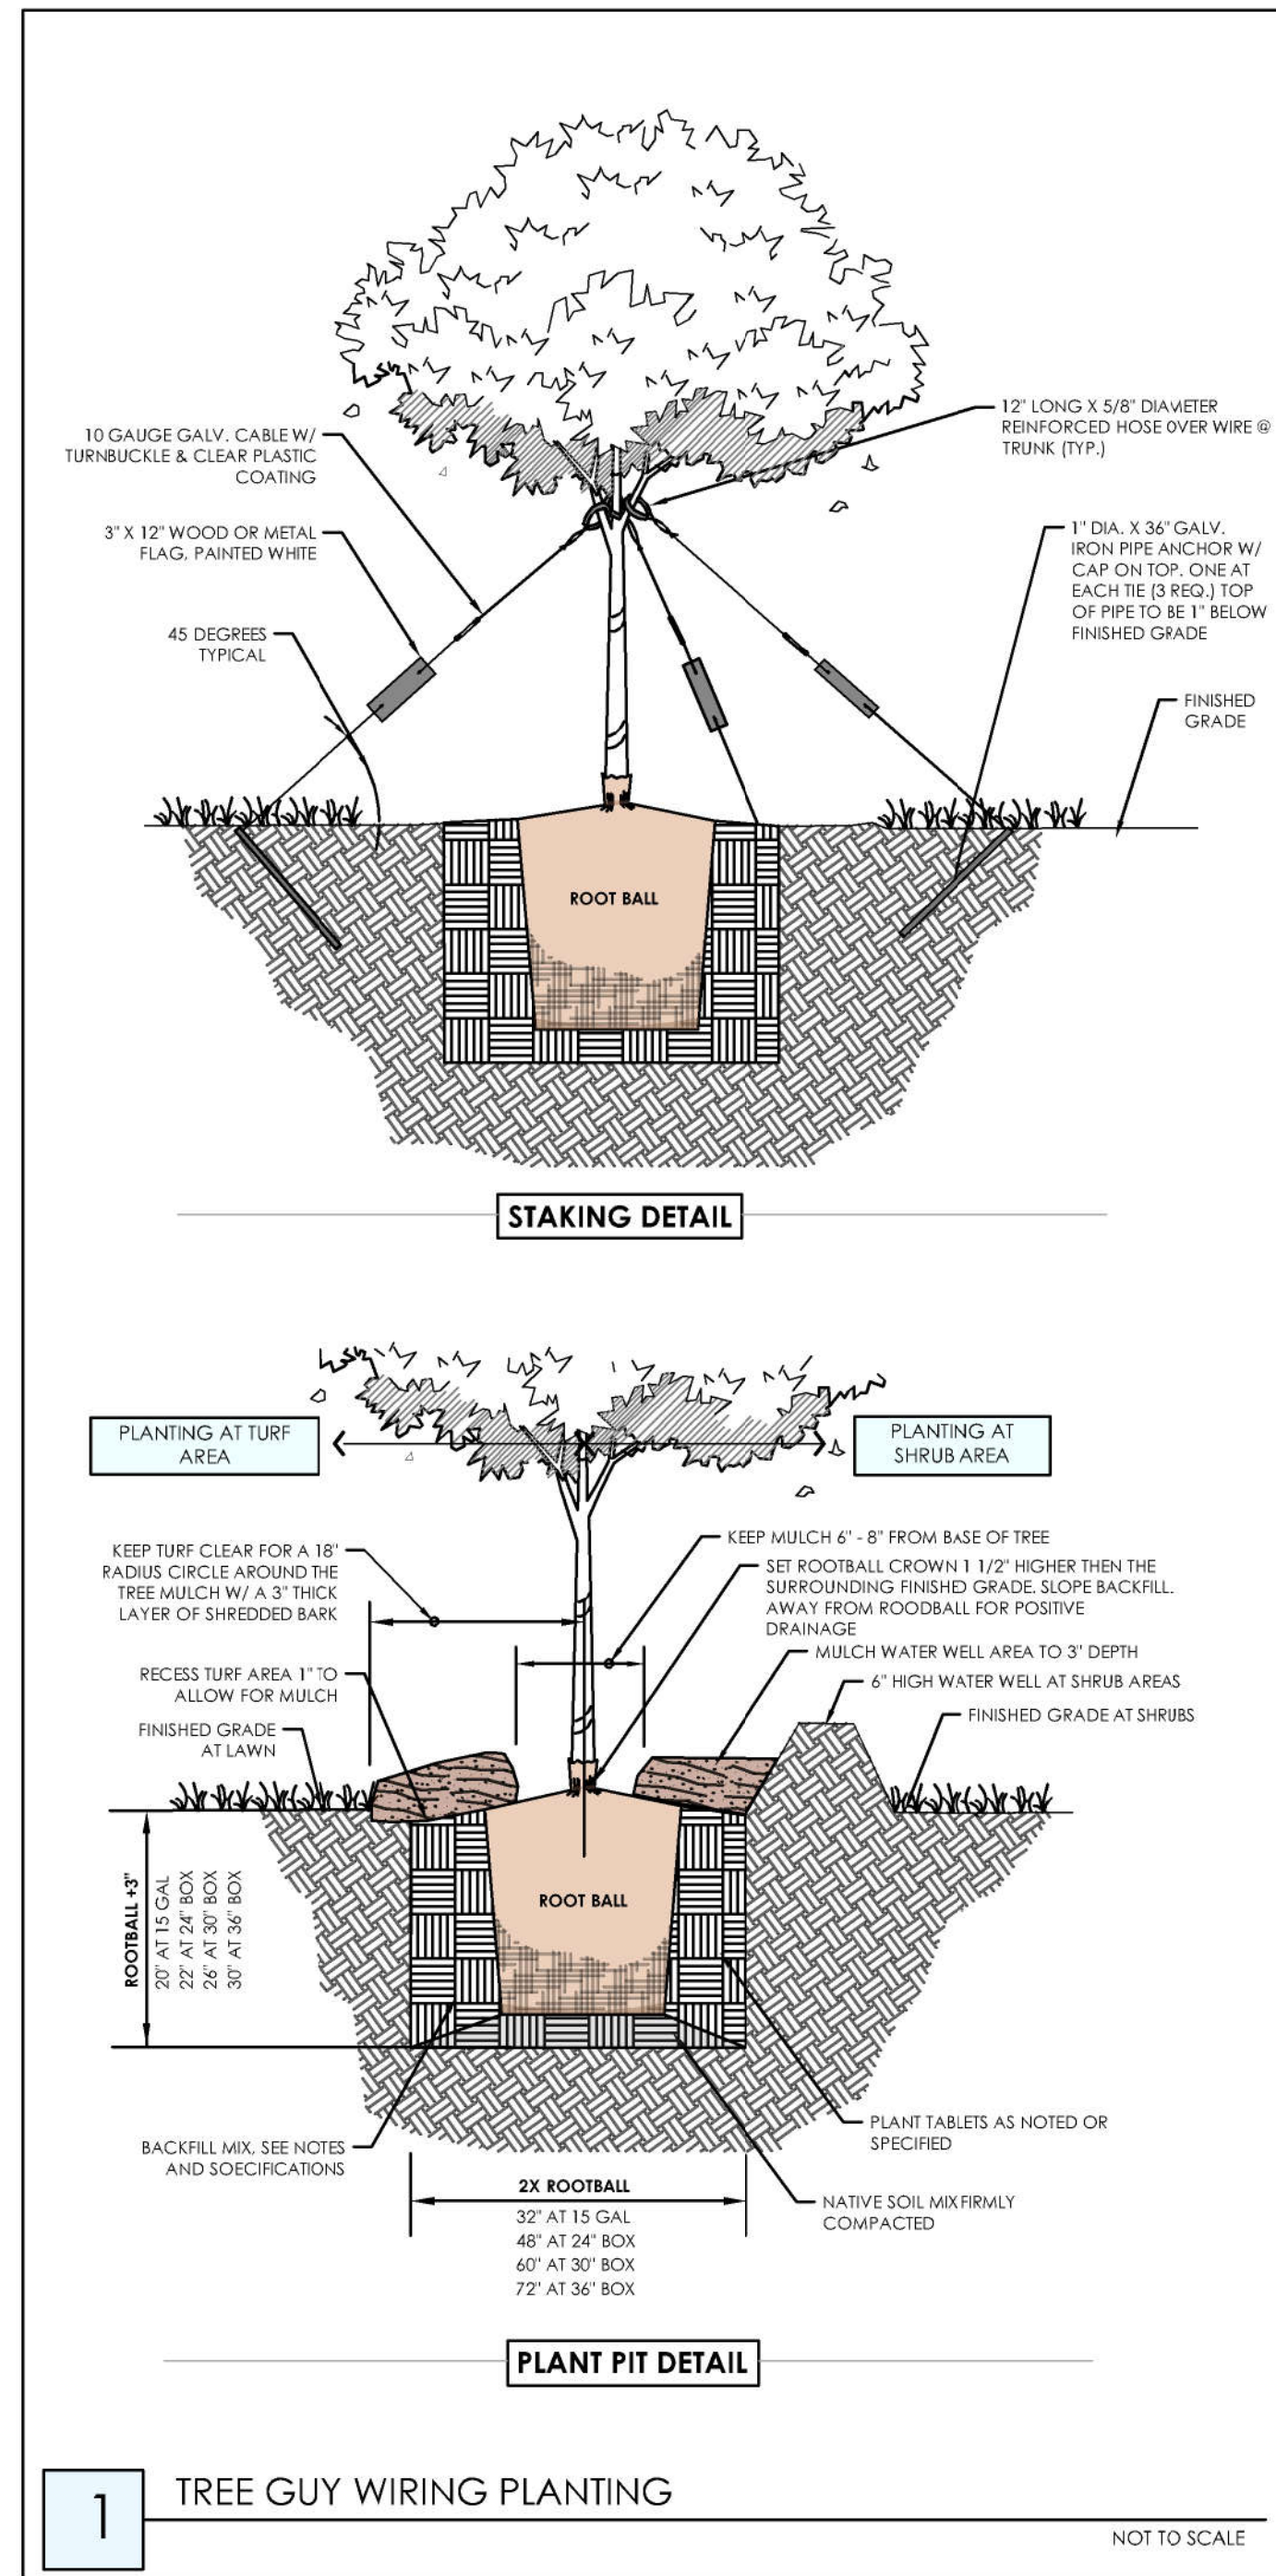

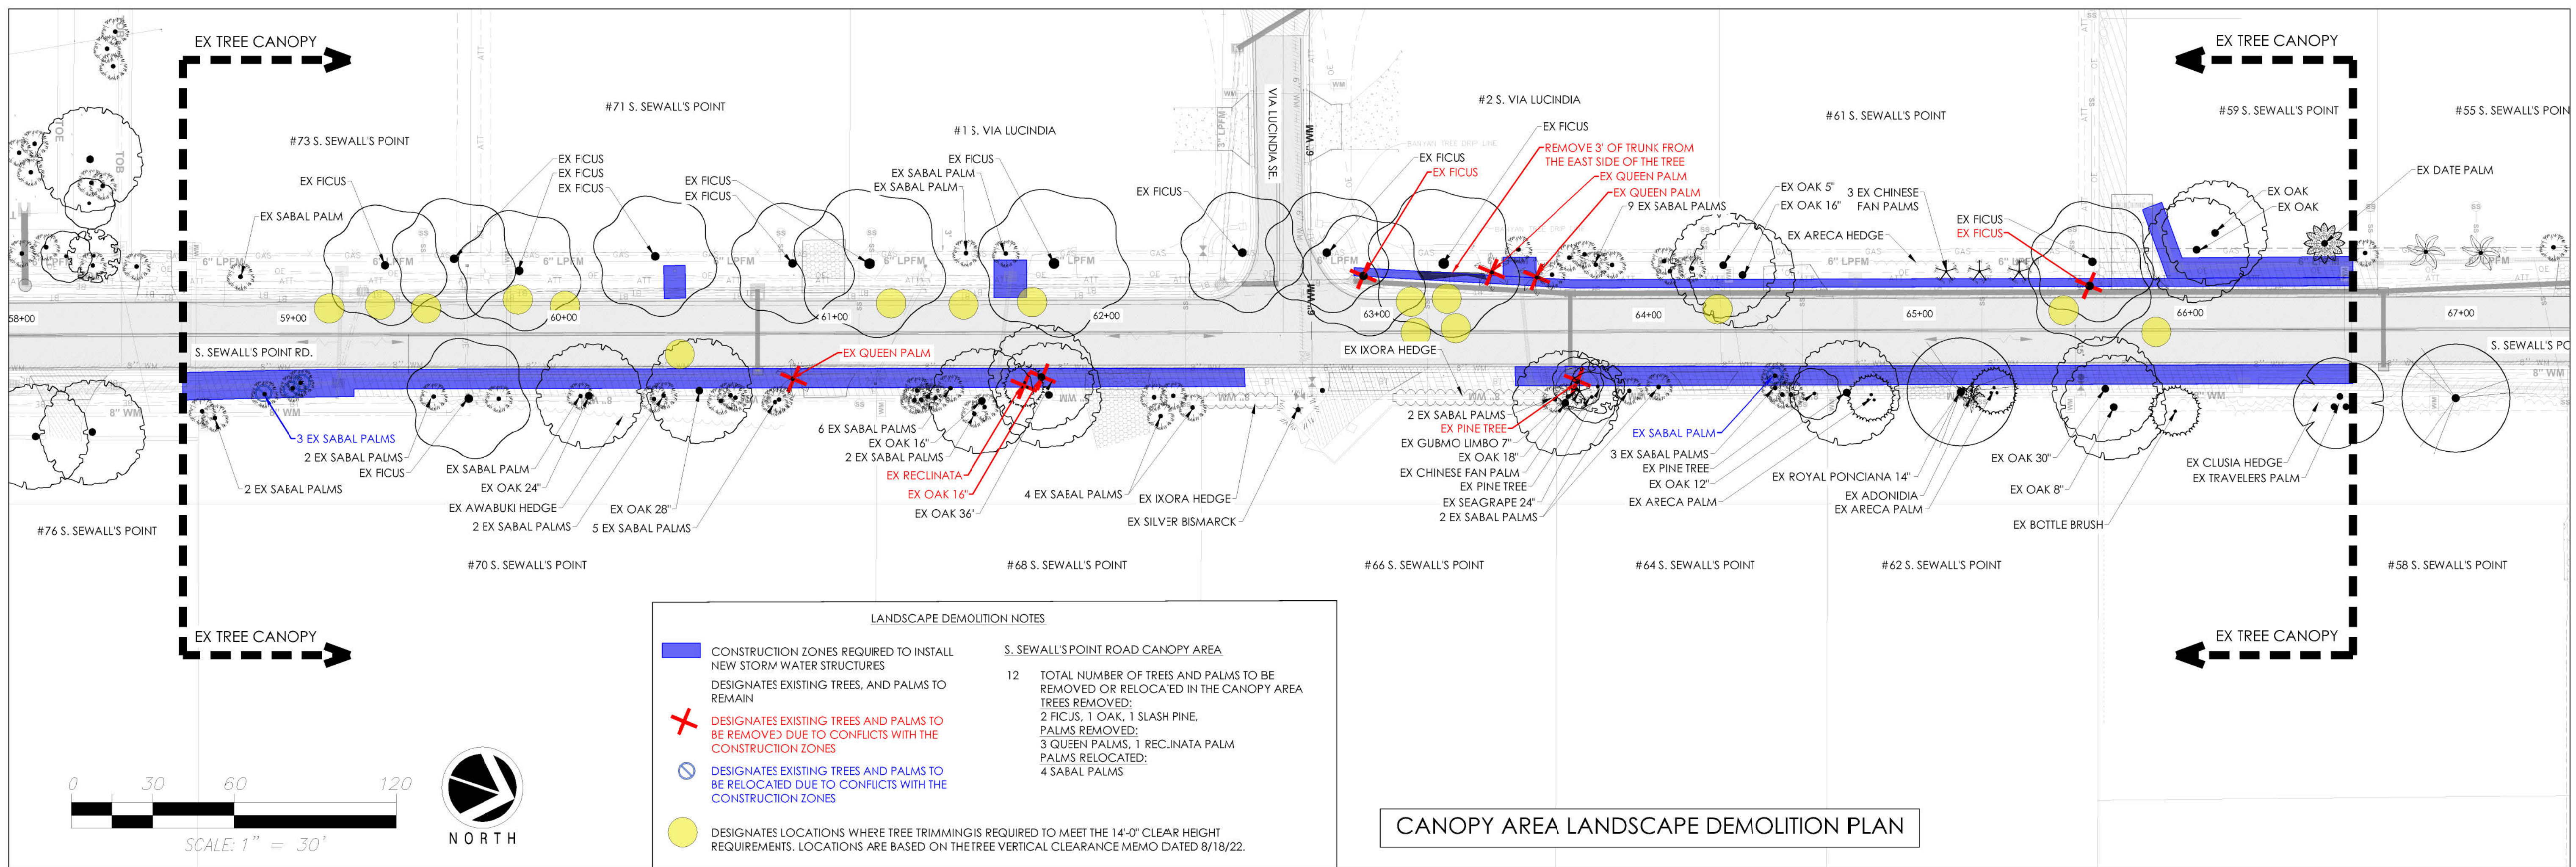

CANOPY AREA LANDSCAPE DEMOLITION PLAN

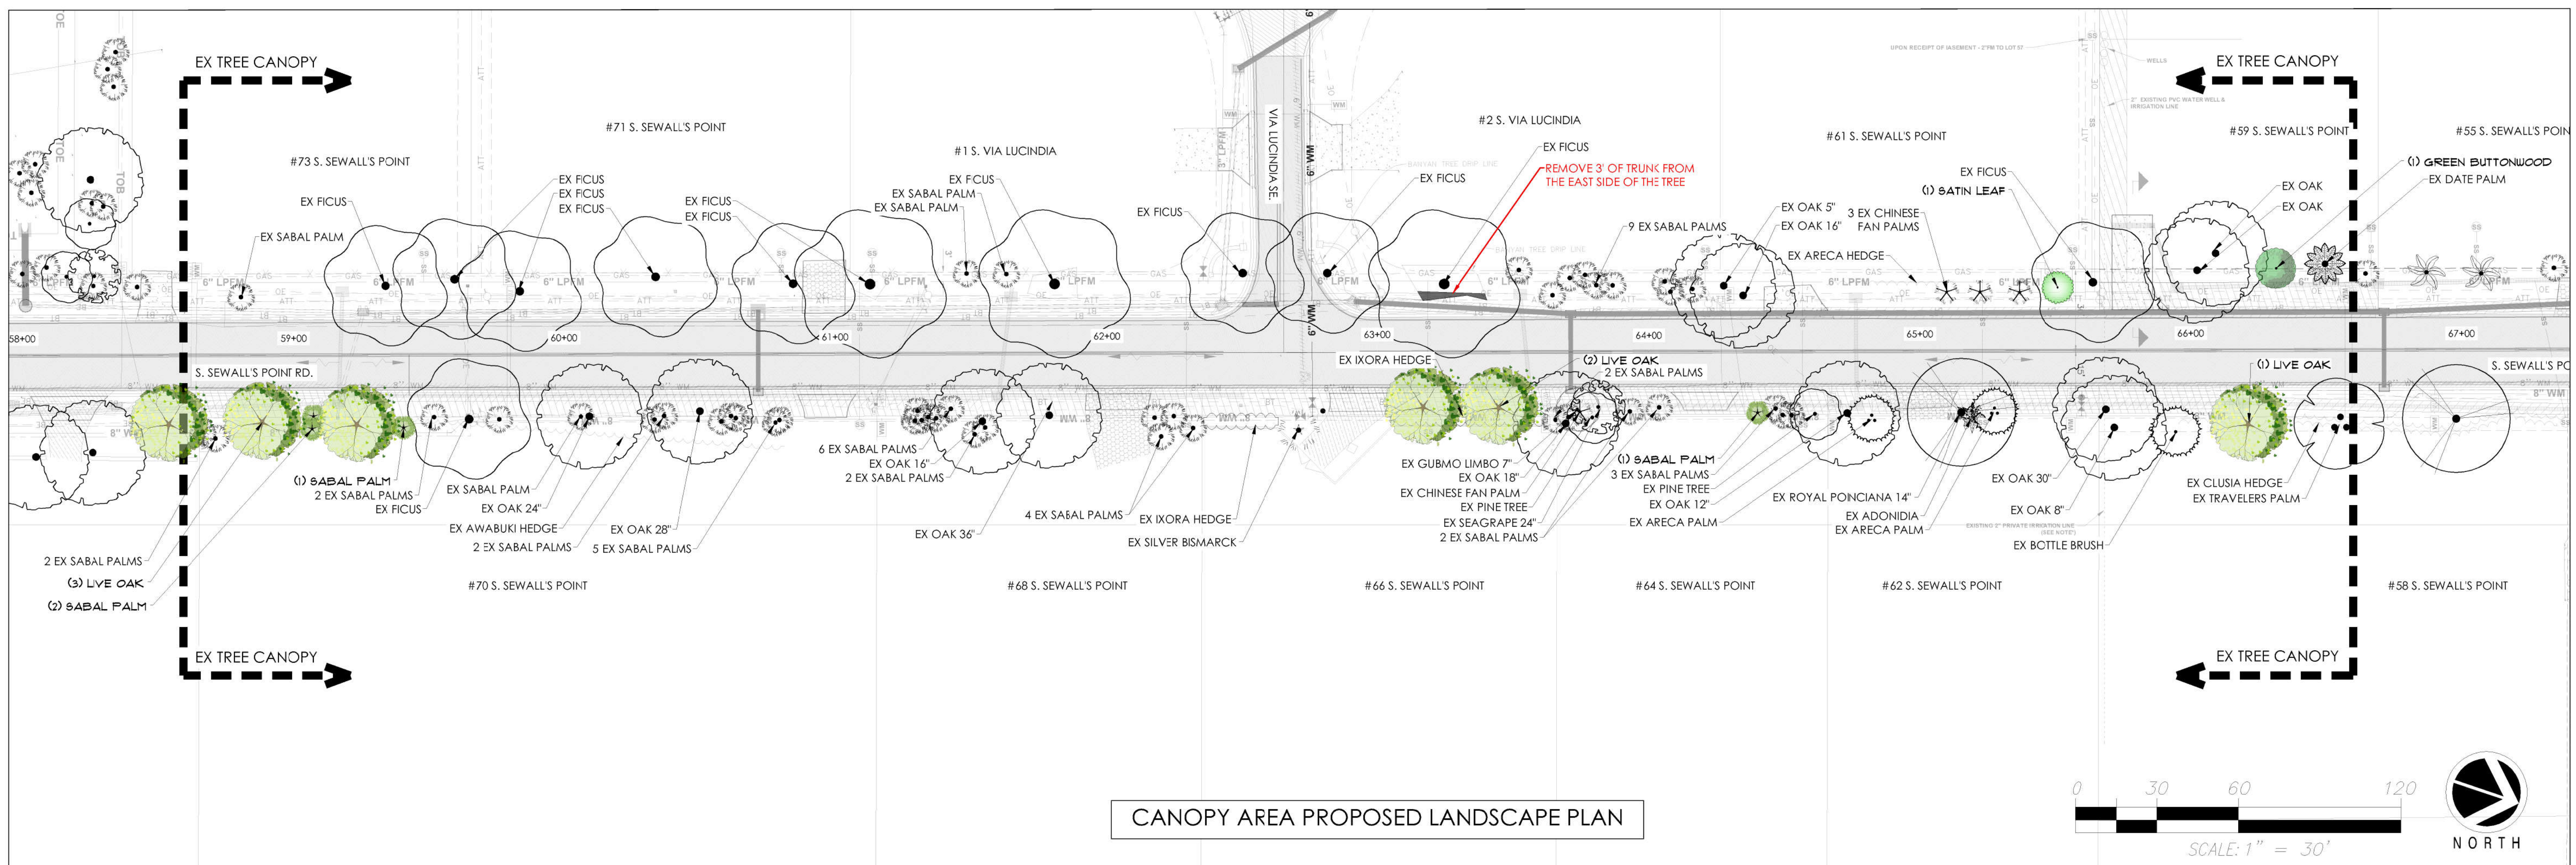

CANOPY AREA PROPOSED LANDSCAPE PLAN

Please note: This landscape plan is a professional interpretation of existing and proposed site elements based on multiple sources of information. These sources may include property surveys, architectural plans, google aerial imagery, site observations, photographs and site plans. At times, these supporting documents are inaccurate or approximate at best and on-site adjustments to the design during installation are necessary. It is the contractor's responsibility to verify all measurements and quantities prior to commencing work.







NURSERY STOCK



MATURE

SATIN LEAF

PLANT SCHEDULE CANOPY AREA

SYMBOL	QTY	BOTANICAL NAME	COMMON NAME	CONT	CAL	SIZE	NOTES
TREES							
	1	CHRYSOPHYLLUM OLIVIFORME	SATIN LEAF	45 GAL	2" CAL	12 - 14' OA HT.	NATIVE
	1	CONOCARPUS ERECTUS 'GREEN'	GREEN BUTTONWOOD	B & B	4" CAL	16 - 18' OA HT.	NATIVE
	6	QUERCUS VIRGINIANA	LIVE OAK	B & B	5" CAL	18 - 20' OA HT.	NATIVE
REPLACEMENT PALMS							
	4	SABAL PALMETTO	SABAL PALM	B & B	SUCK	10 CT HT.	NATIVE

PERMANENT OR TEMPORARY IRRIGATION IS TO BE PROVIDED FOR ALL NEW AND RELOCATED VEGETATION. IF TEMPORARY IRRIGATION IS PROVIDED THE IRRIGATION SHALL BE PROVIDED FOR ONE YEAR AFTER PLANTING. AFTER ONE YEAR THE LANDSCAPE ARCHITECT IS TO INSPECT ALL NEW PLANT MATERIAL AND DETERMINE IF THE TEMPORARY IS REQUIRED TO CONTINUE.



NURSERY STOCK



MATURE

GREEN BUTTONWOOD



NURSERY STOCK




MATURE

LIVE OAK

NO.	REVISION	DATE	NO.	REVISION	DATE


Please note: This landscape plan is a professional interpretation of existing and proposed site elements based on multiple sources of information. These sources may include property surveys, architectural plans, google aerial imagery, site observations, photographs and site plans. At times, these supporting documents are inaccurate or approximate at best and on-site adjustments to the design during installation are necessary. It is the contractor's responsibility to verify all measurements and quantities prior to commencing work.

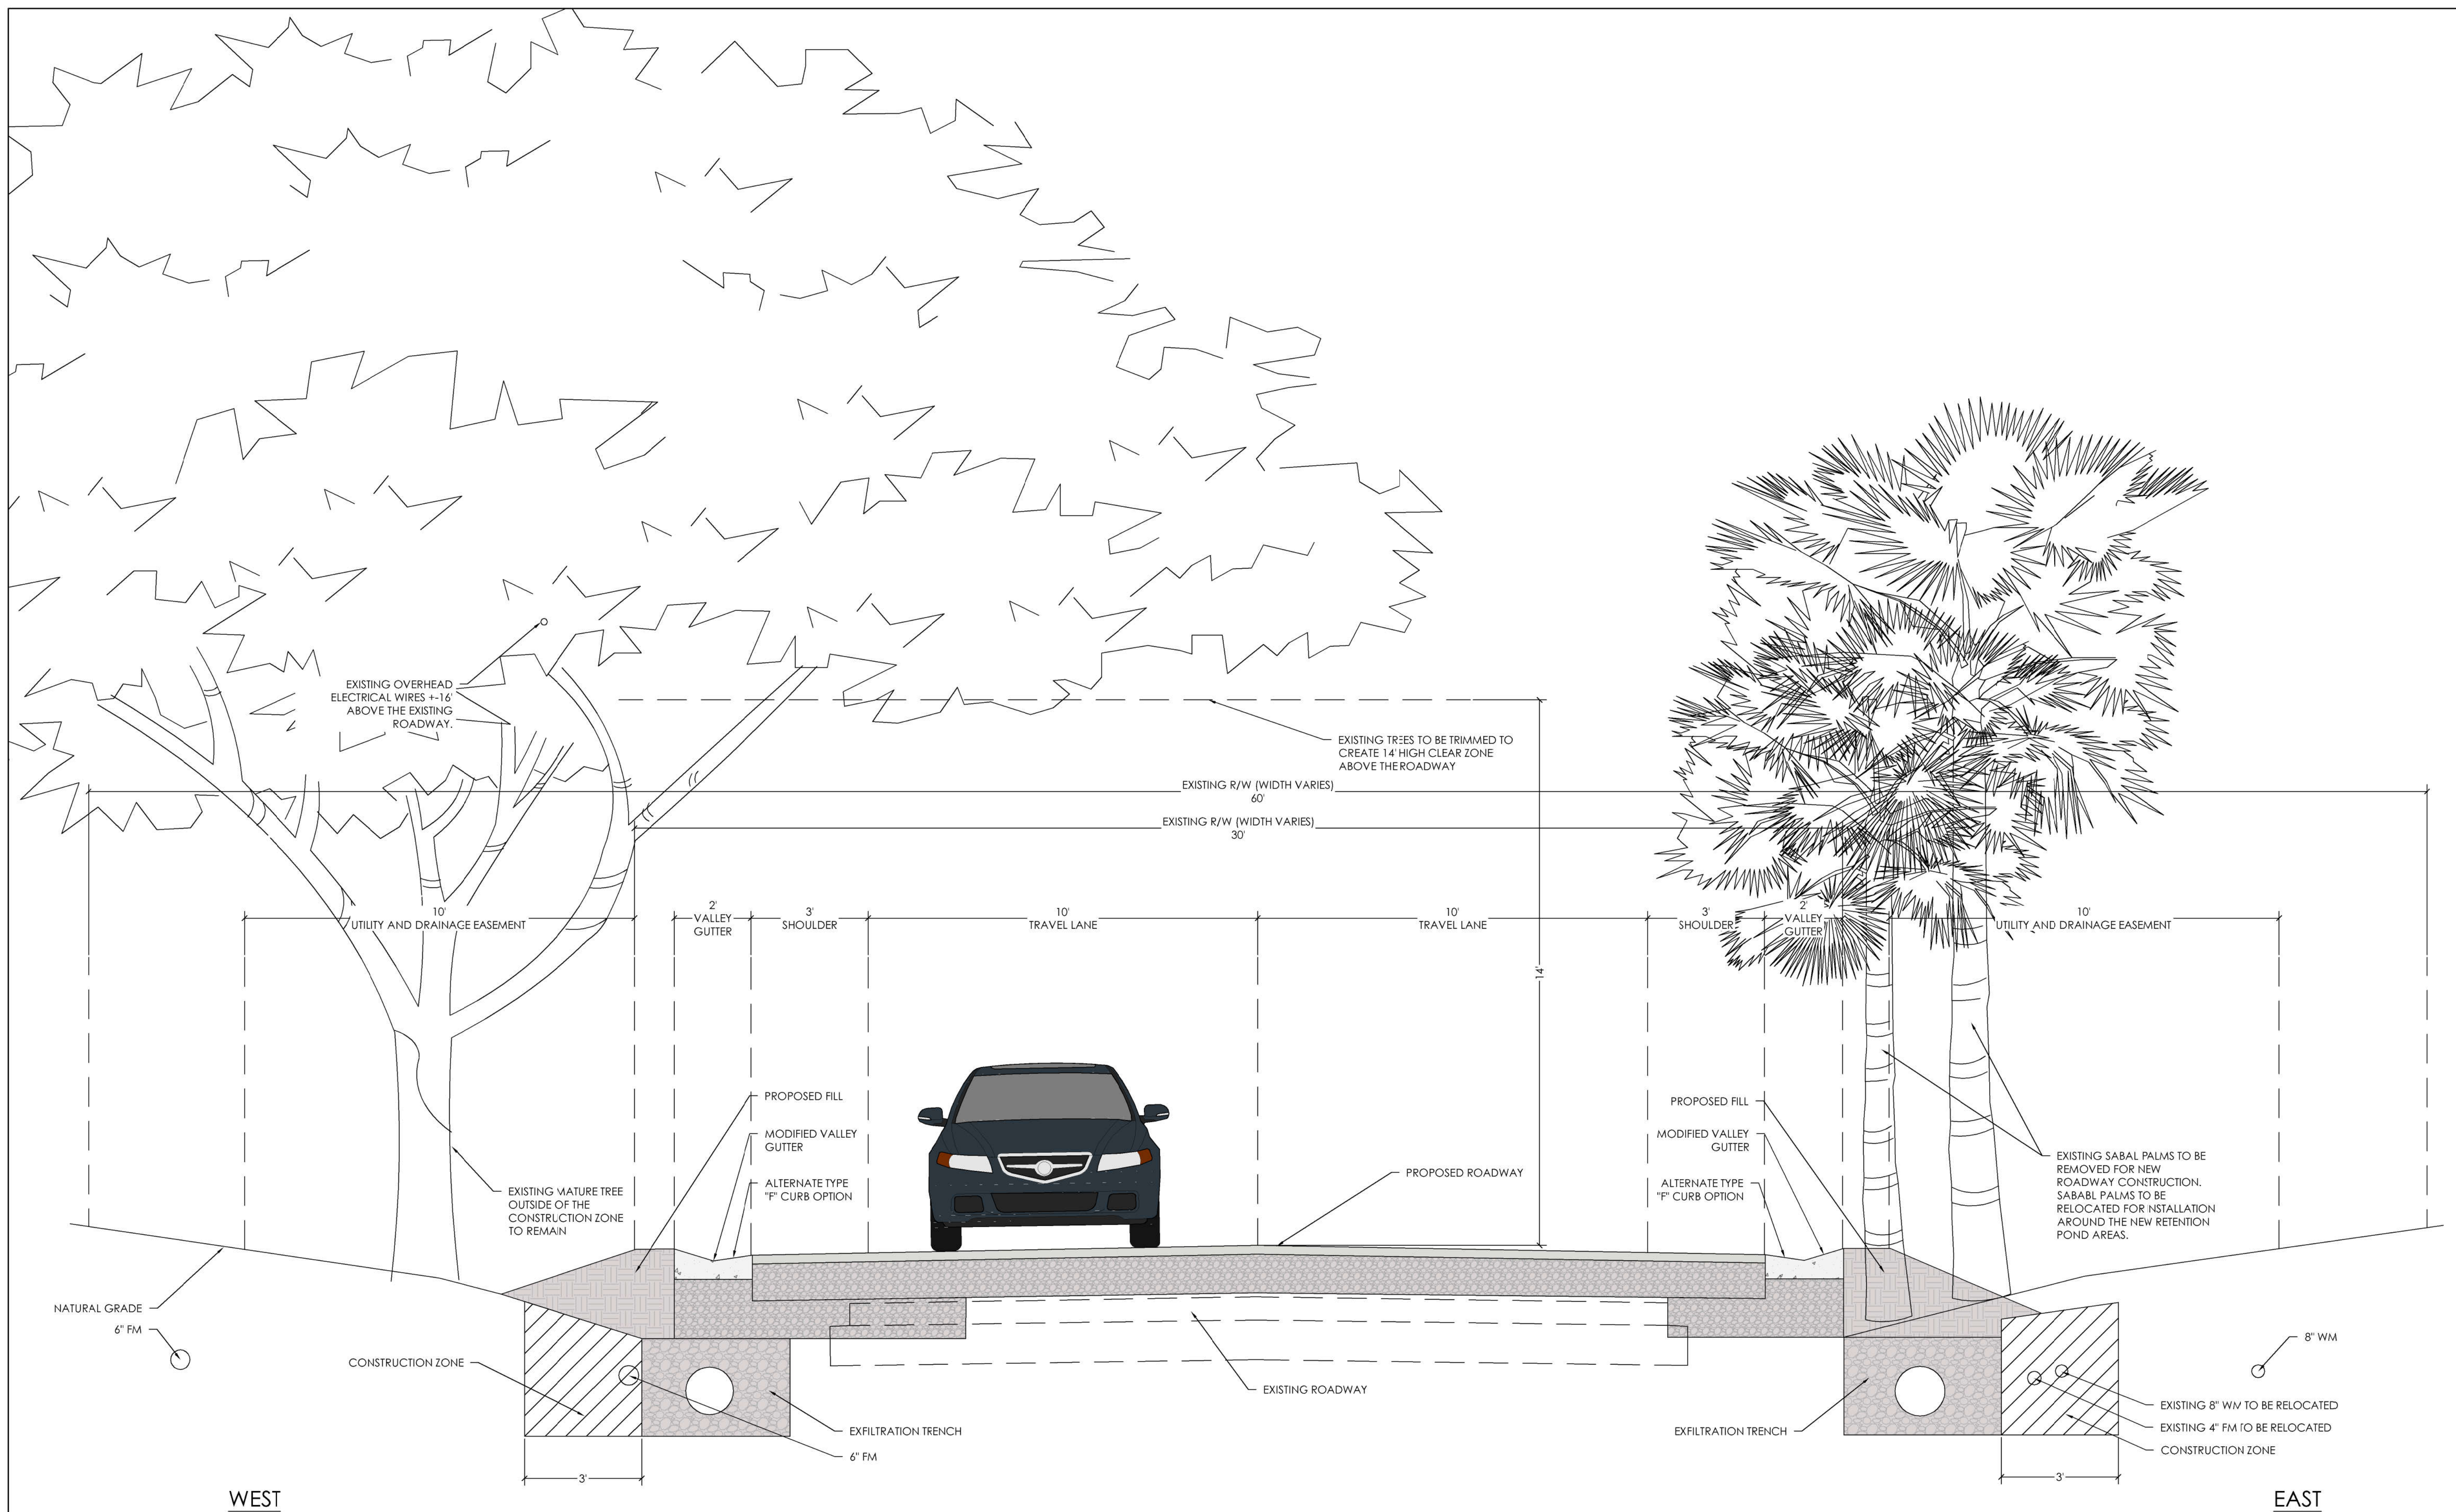

A EXISTING VEGETATION SECTION SCALE: 1/2" = 1'-0"

EXISTING LANDSCAPE PLAN
S. SEWALL'S POINT ROAD CANOPY
TOWN OF SEWALL'S POINT, FL

Please note: This landscape plan is a professional interpretation of existing and proposed site elements based on multiple sources of information. These sources may include property surveys, architectural plans, google aerial imagery, site observations, photographs and site plans. At times, these supporting documents are inaccurate or approximate at best and on-site adjustments to the design during installation are necessary. It is the contractor's responsibility to verify all measurements and quantities prior to commencing work.

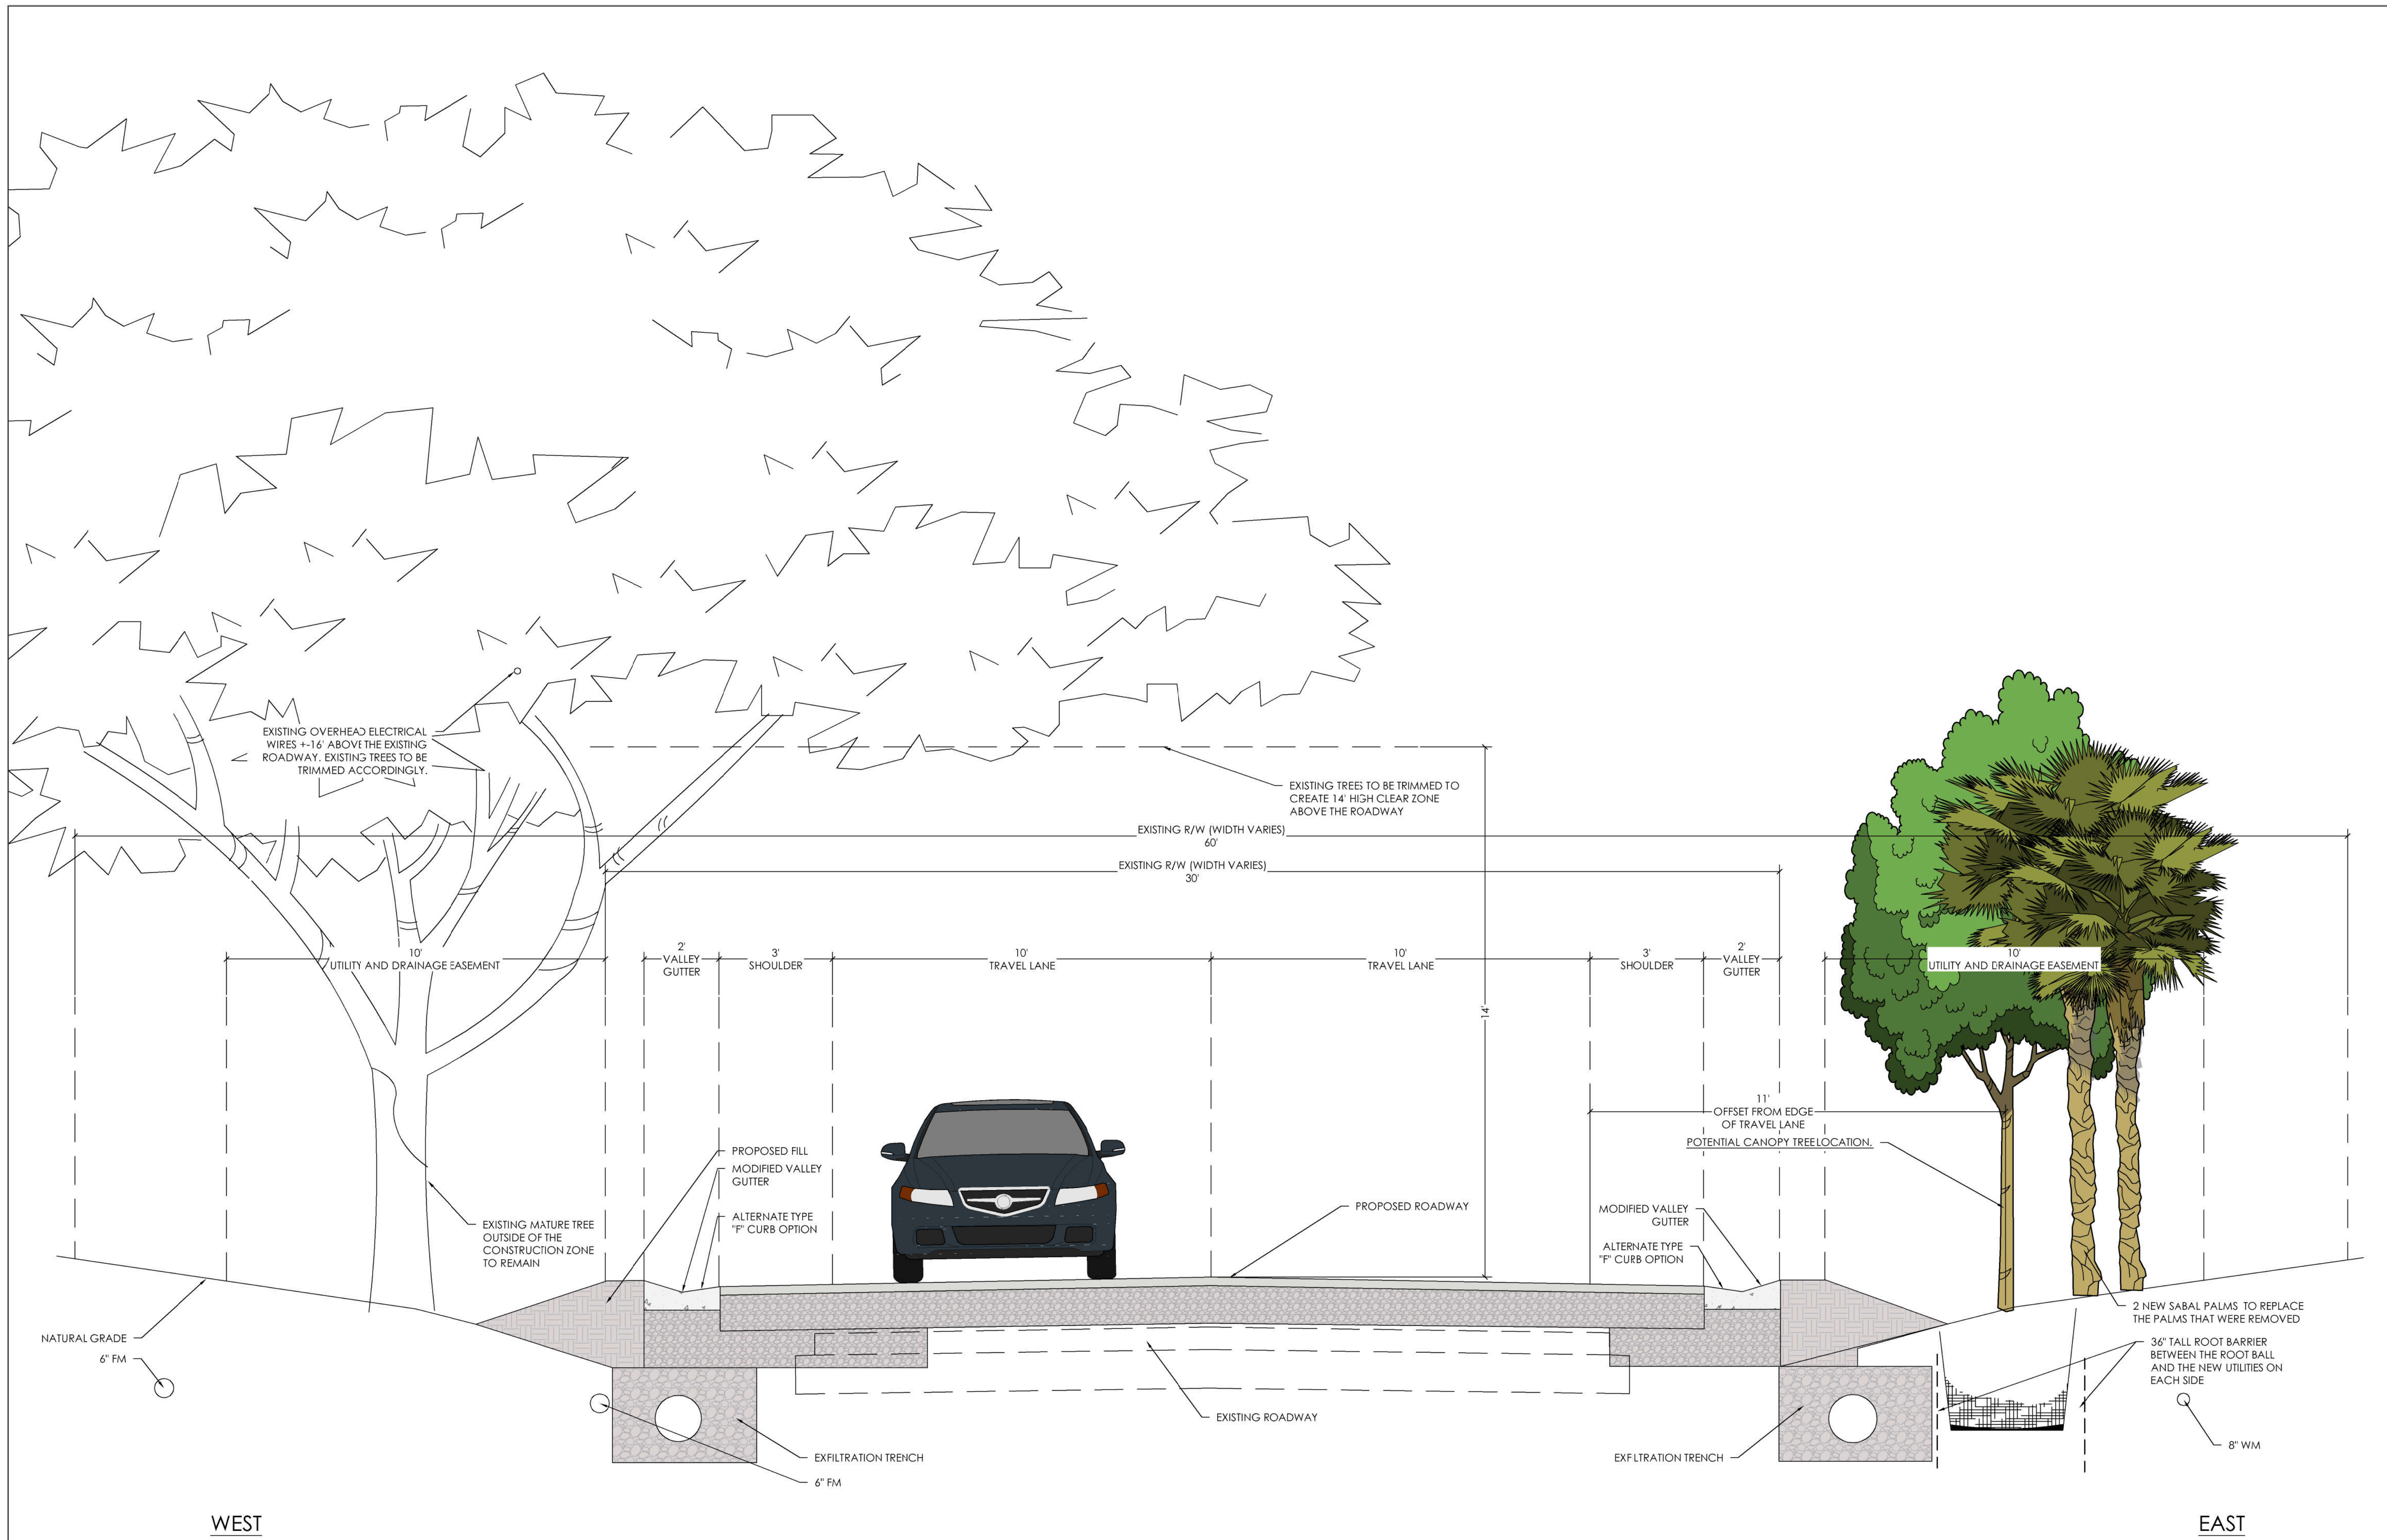


A PROPOSED VEGETATION SECTION SCALE: 1/2" = 1'-0"

LANDSCAPE PLAN
 S. SEWALL'S POINT ROAD CANOPY
 TOWN OF SEWALL'S POINT, FL

NO.	REVISION	DATE	NO.	REVISION	DATE

Date: 06/10/2024
 Design by: MF, PA
 Reviewed by: MF
 Sheet
L4
 PROPOSED SECTION

Please note: This landscape plan is a professional interpretation of existing and proposed site elements based on multiple sources of information. These sources may include property surveys, architectural plans, google aerial imagery, site observations, photographs and site plans. At times, these supporting documents are inaccurate or approximate at best and on-site adjustments to the design during installation are necessary. It is the contractor's responsibility to verify all measurements and quantities prior to commencing work.

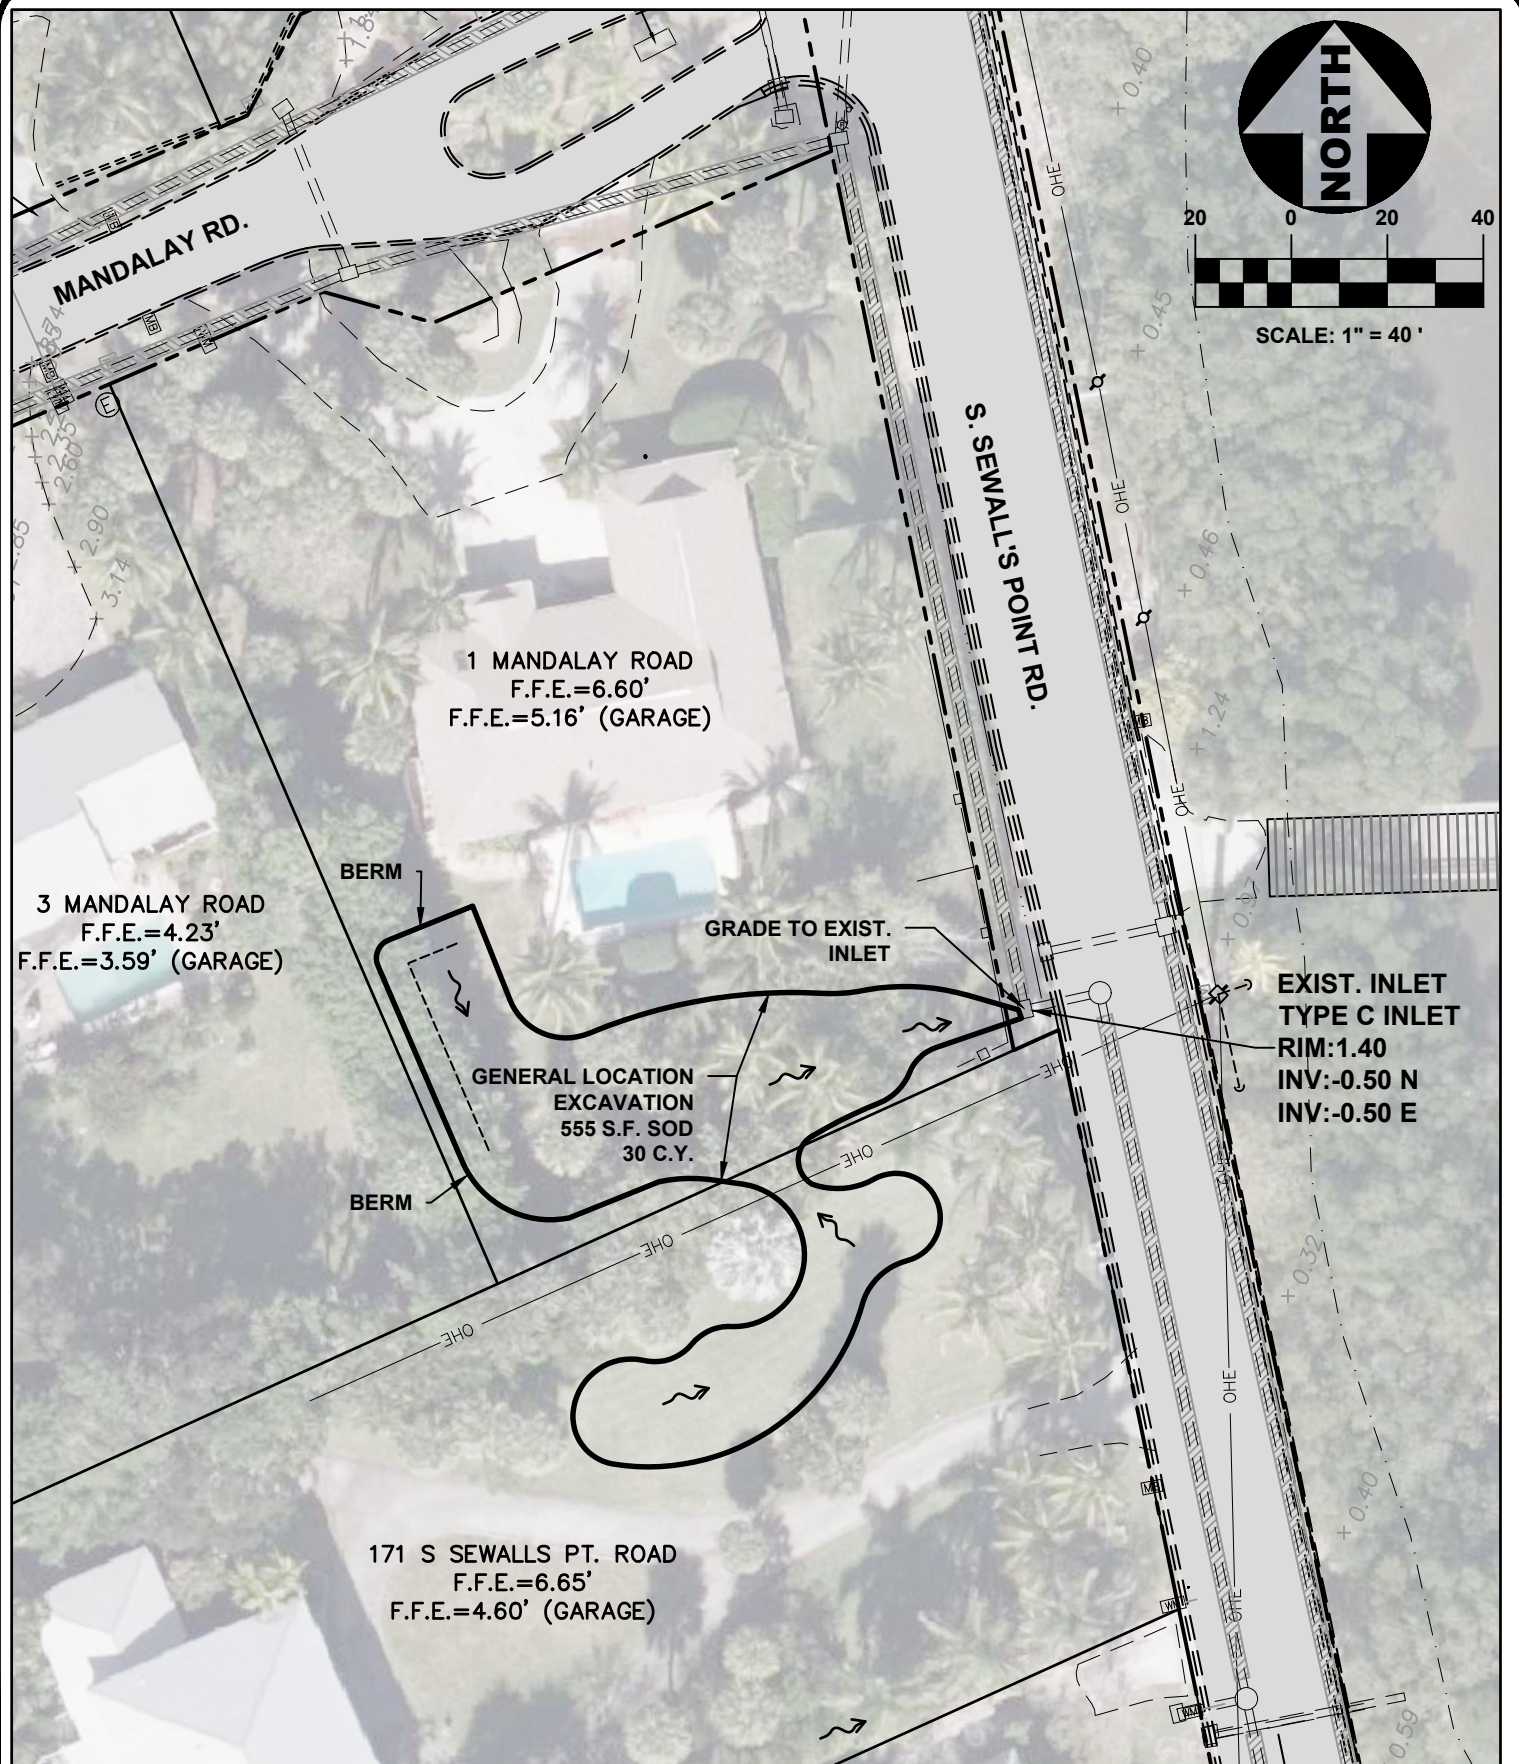

SCALE: 1" = 40'

1 MANDALAY ROAD
F.F.E.=6.60'
F.F.E.=5.16' (GARAGE)

3 MANDALAY ROAD
F.F.E.=4.23'
F.F.E.=3.59' (GARAGE)

BERM

GRADE TO EXIST.
INLET

GENERAL LOCATION
EXCAVATION
555 S.F. SOD
30 C.Y.

BERM

EXIST. INLET
TYPE C INLET
RIM:1.40
INV:-0.50 N
INV:-0.50 E

171 S SEWALLS PT. ROAD
F.F.E.=6.65'
F.F.E.=4.60' (GARAGE)



• Joseph W. Capra
301 N.W. Flagler Ave
Stuart, Florida 34994
P.E. No. 37638
Phone: (772) 692-4344
Fax: (772) 692-4341
E-mail: Captec1@aol.com

Engineering Business
No. EB-0007657

DATE:	6-11-24
DRAWN BY:	MDB
DESIGNED BY:	TJS
CHECKED BY:	JWC
PROJECT No.:	023.127.3
HORZ. SCALE:	1" = 40'
VERT. SCALE:	N/A
CADD FILE:	

S.SEWALL'S POINT RD.
TOWN OF SEWALL'S POINT, FLORIDA

**DRAINAGE RETENTION
1 MANDALAY ROAD AND
171 S SEWALLS PT. ROAD**

SCALE VERIFICATION

0 ——— 0.5

SOLID BAR IS EQUAL TO
HALF AN INCH ON ORIGINAL
DRAWING. ADJUST ALL
SCALED DIMENSIONS
ACCORDINGLY

Sheet No. 1 of 1